



**NOTE:**  
ALL DROP INLETS SHALL BE DOUBLE DROP INLET (ALT.2) AS DETAILED ON SHEET 5 OF 14.

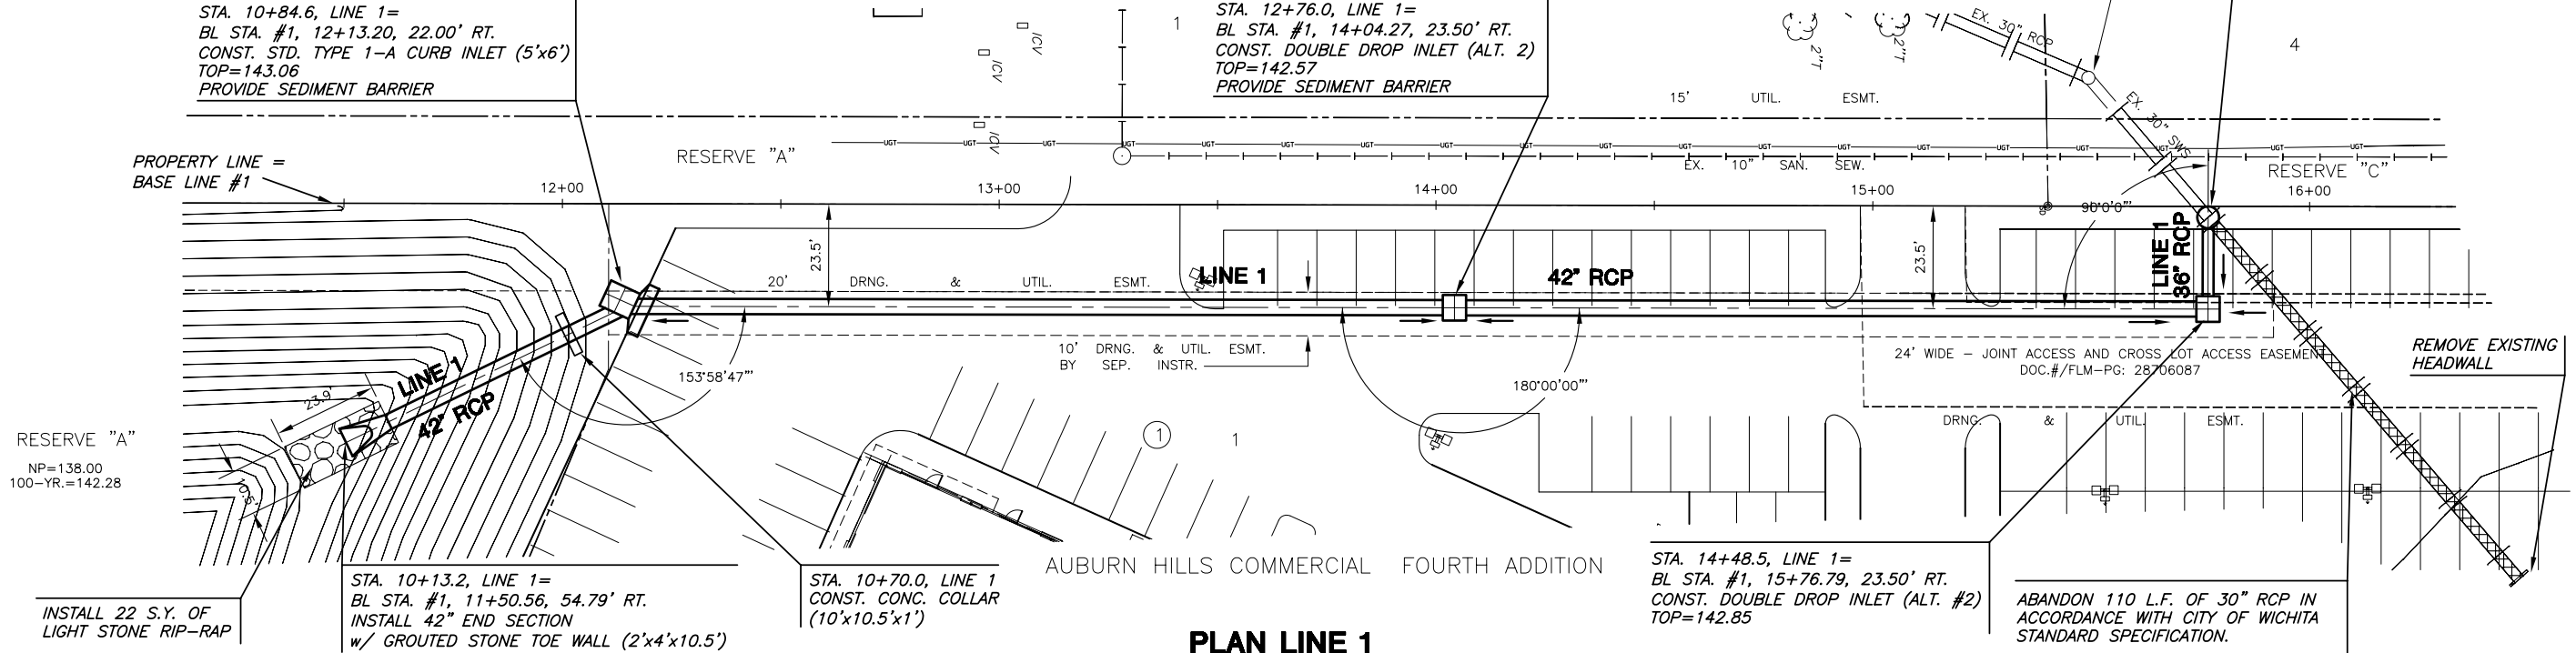

**PLAN LINE 1**

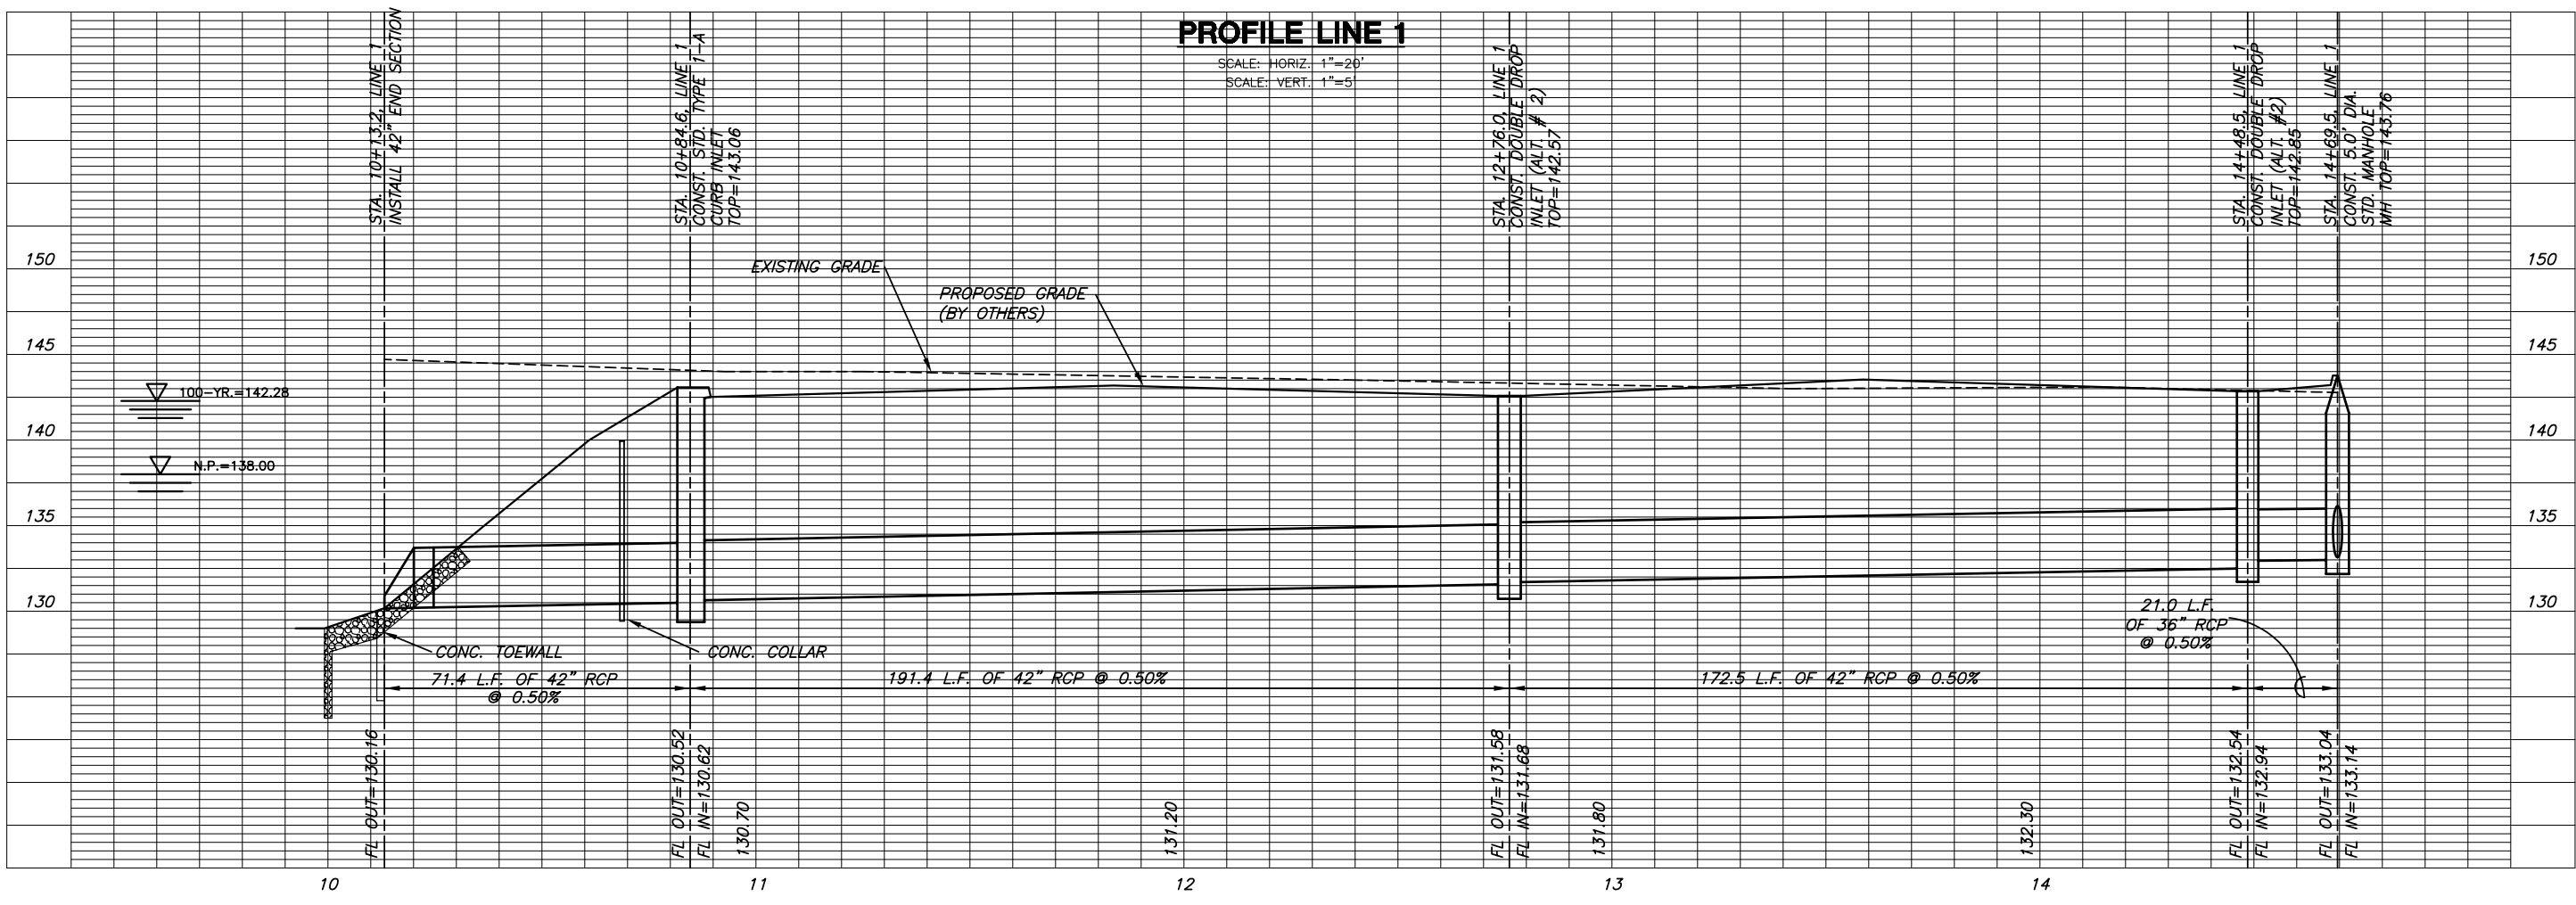

**PROFILE LINE 1**

**MKEC**  
ENGINEERING  
CONSULTANTS, INC.  
411 N. WEBB ROAD  
WICHITA, KS. 67206  
316-684-9600

**STORM WATER SEWER  
AUBURN HILLS COMMERCIAL  
4TH. ADDITION**

**STORM WATER  
SEWER  
LINE 1**  
SHEET TITLE  
468-84108  
PROJECT NUMBER

DESIGN BY: SRS  
DRAWN BY: DM  
CHECKED BY: GJA

ISSUED: Oct. 2006  
REVISED:

SHEET NO.  
**8 of 15**

PLOTJOB: Wednesday, October 04, 2006 @ 10:37AM

J:\CIVIL\05403.DWG\SWS\AUBURN 4.COMM\05403D1.DWG