


**STORM WATER SEWER
AUBURN HILLS COMMERCIAL
4TH. ADDITION**

**STORM WATER
SEWER
LINES 2 & 3**
SHEET TITLE
468-84108
PROJECT NUMBER


DESIGN BY: SRS
DRAWN BY: DM
CHECKED BY: GJA

ISSUED: Oct. 2006
REVISED:

SHEET NO.
10 of 15

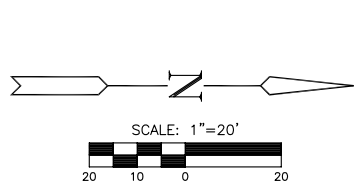


NOTE:
ALL DROP INLETS SHALL BE DOUBLE DROP INLET
(ALT.2) AS DETAILED ON SHEET 5 OF 14.

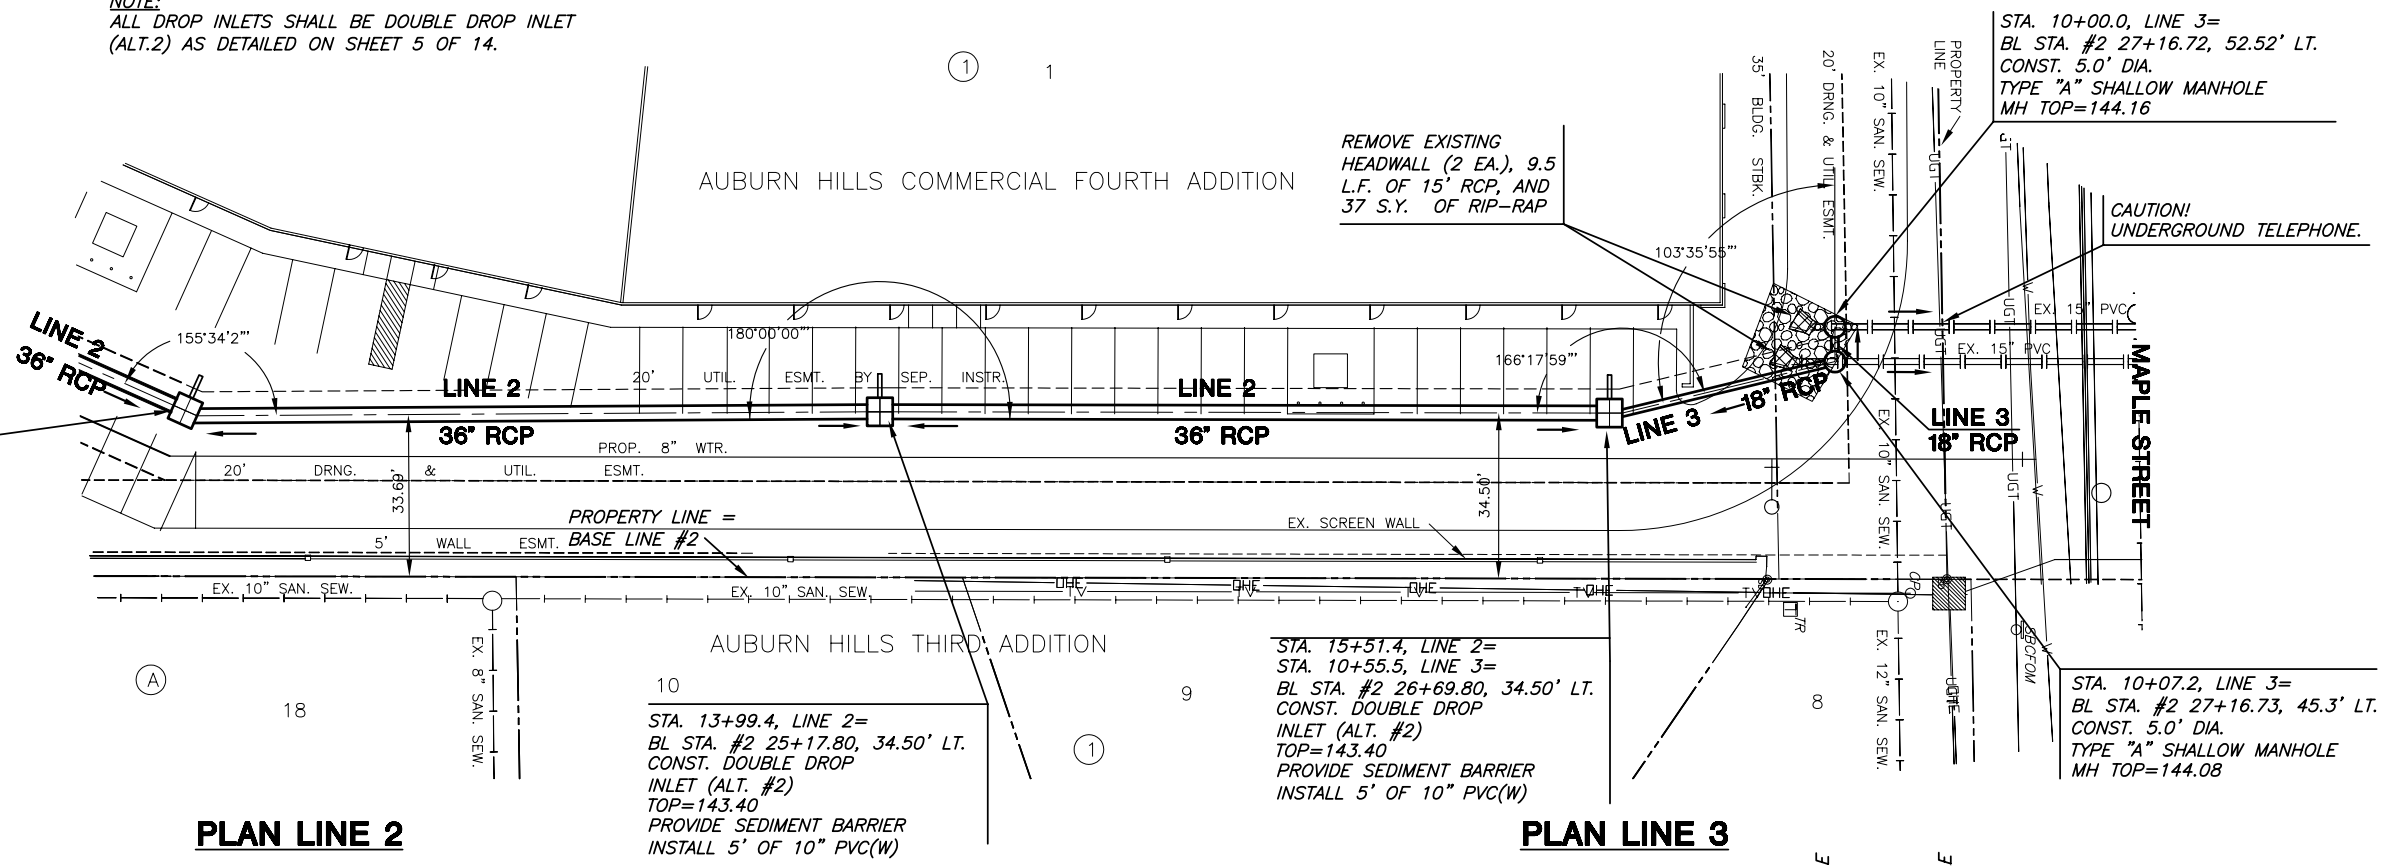

PLAN LINE 2

PLAN LINE 3

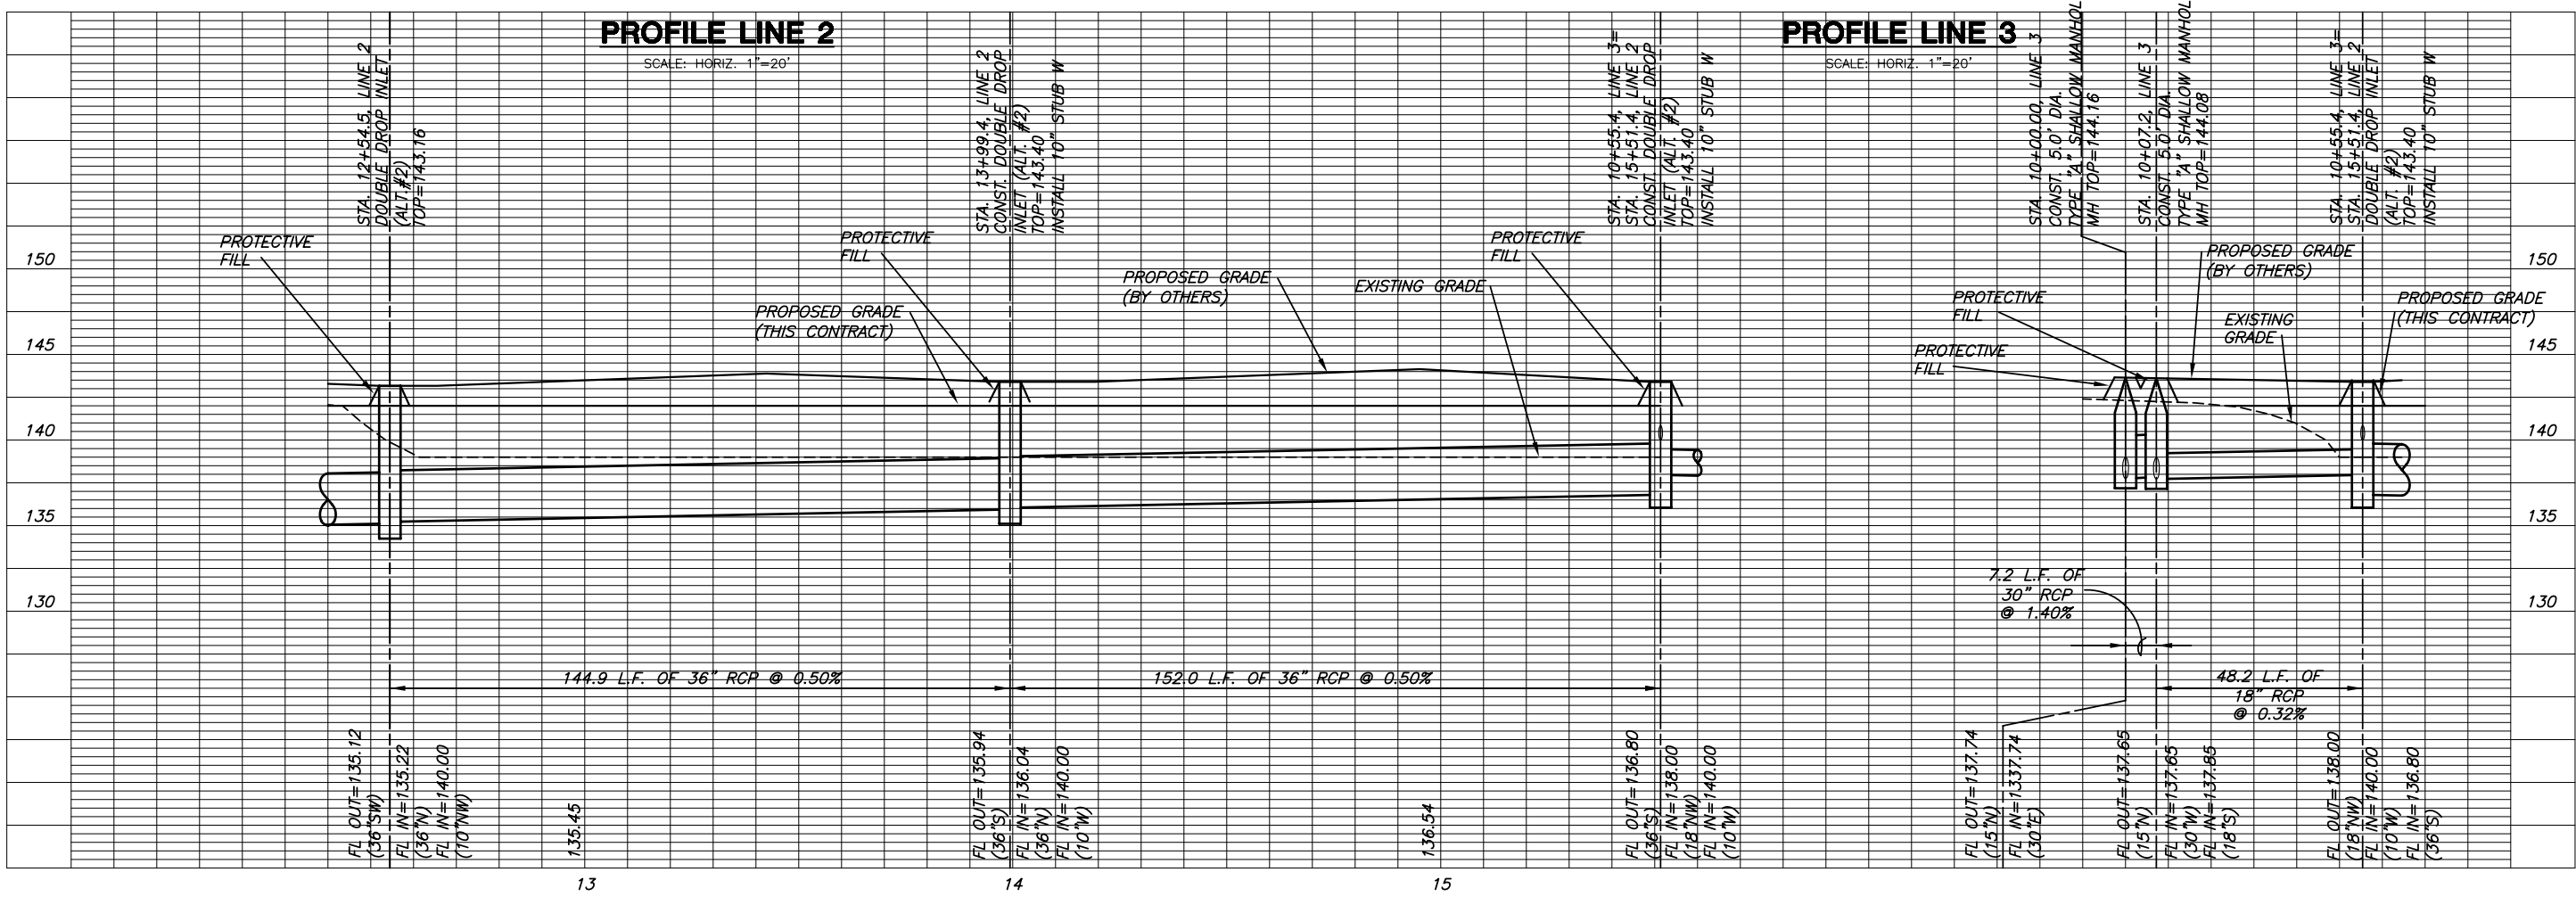

PROFILE LINE 2

PROFILE LINE 3

PLOTTER: Wednesday, October 04, 2006 @ 10:37AM

J:\CIVIL\05403.DWG\SWS\AUBURN 4.COMM\0540303.DWG