




SCALE
 Plan: 1" = 40'
 Profile: 1" = 40' Horiz
 1" = 5' Vert

CONTRACTOR TO VERIFY
 WATER LINE DEPTHS PRIOR
 TO CONSTRUCTION

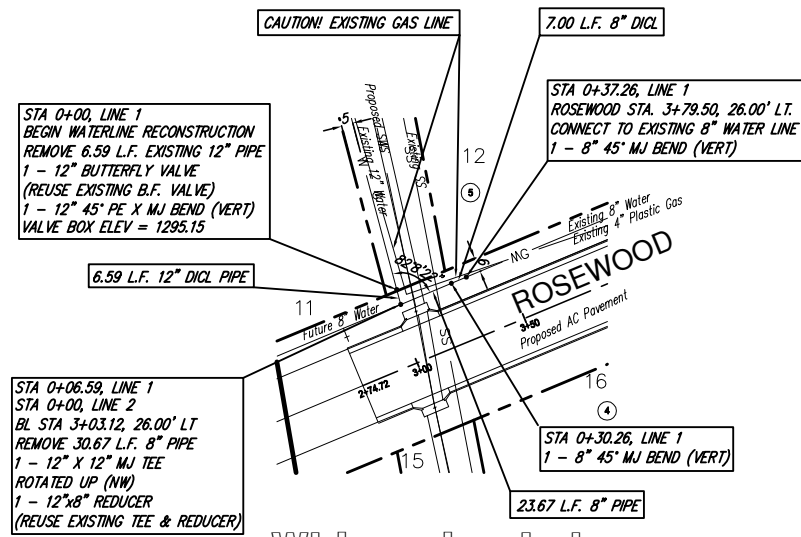


Whispering Lakes


**CONTACT KANSAS GAS SERVICE PRIOR TO
 CONSTRUCTION. A KANSAS GAS REPRESENTATIVE
 WILL BE PRESENT DURING WATERLINE RECONSTRUCTION
 IN THE AREA OF THE KANSAS GAS MAIN



SCALE
 Plan: 1" = 40'
 Profile: 1" = 40' Horiz
 1" = 5' Vert

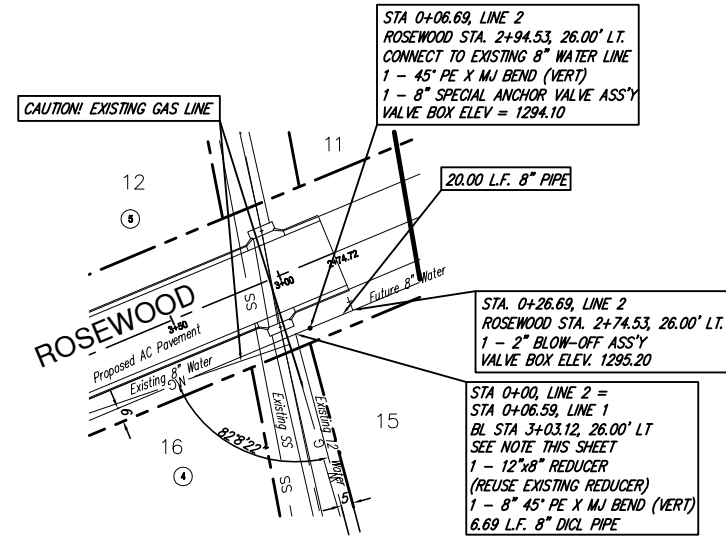

Whispering Lakes

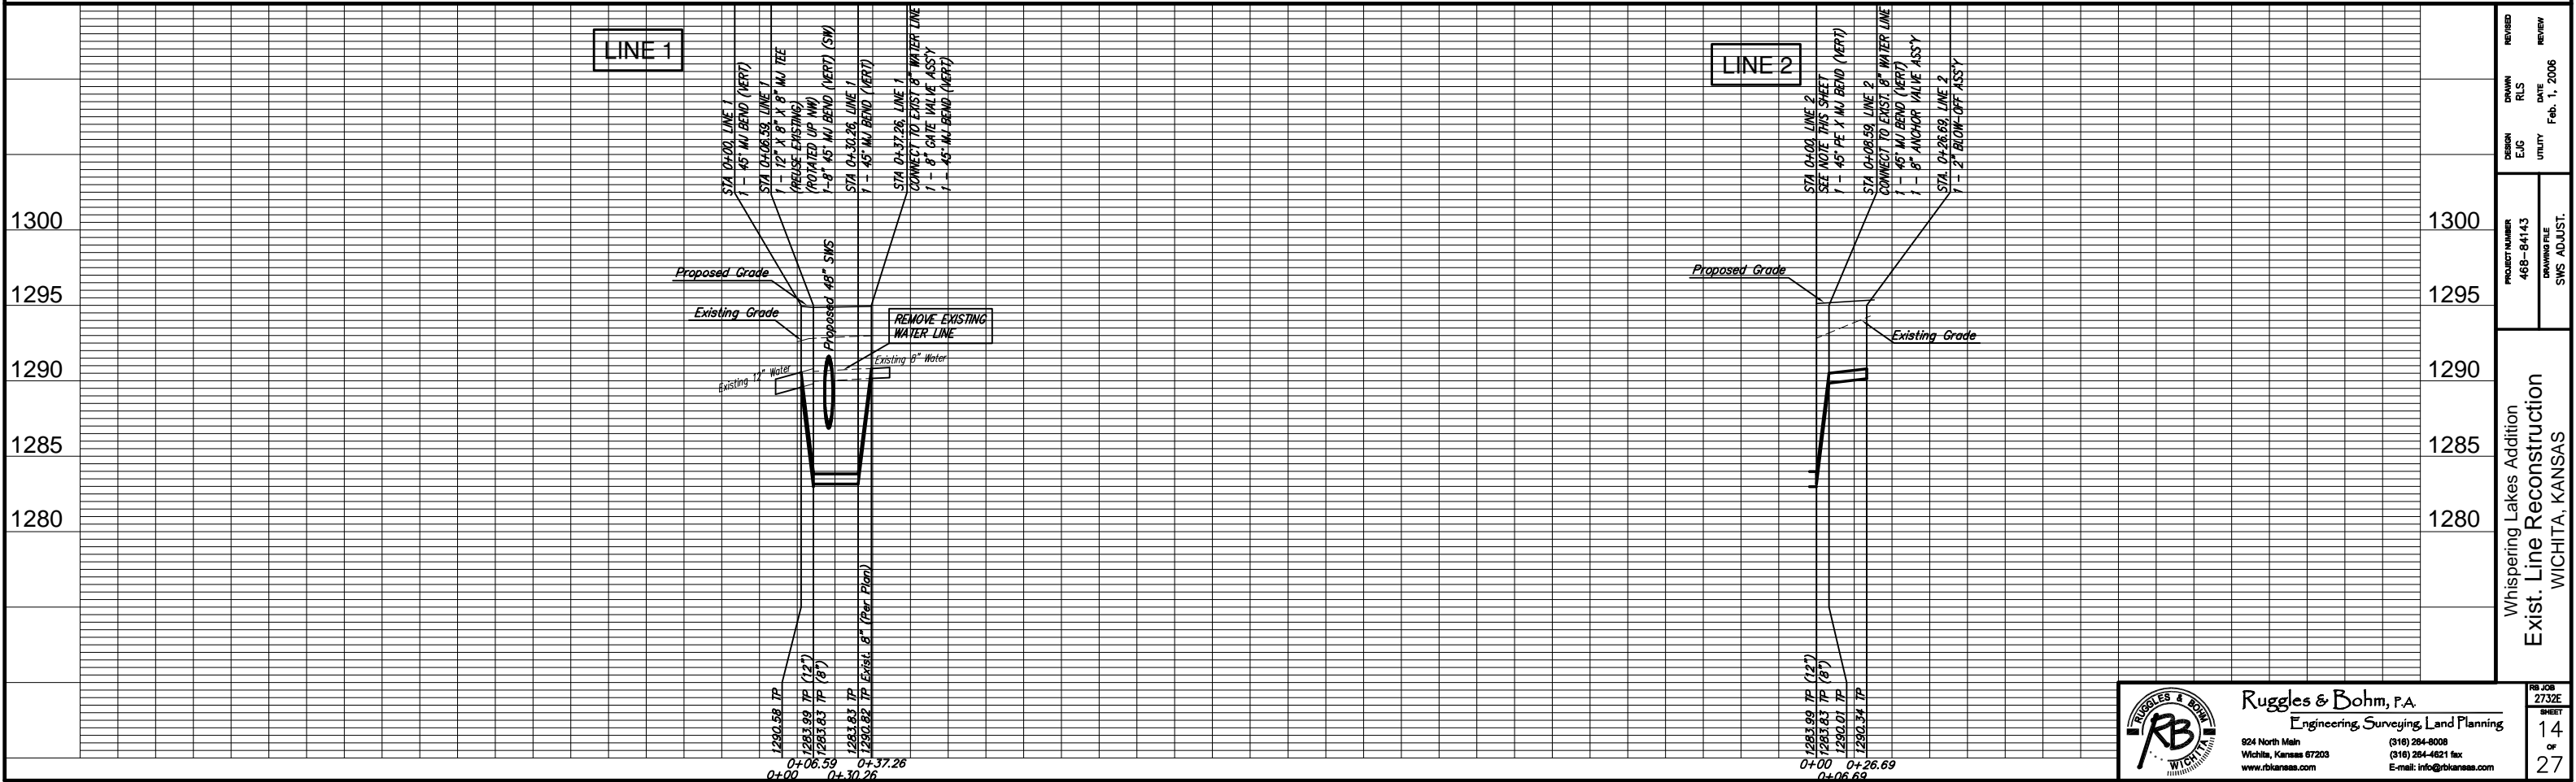

DESIGN EIG	DRAWN RLS	REVISION DATE
PROJECT NUMBER 468-84143	DRAWING FILE SWS_ADJUST.	REVIEW DATE Feb. 1, 2006
Whispering Lakes Addition Exist. Line Reconstruction WICHITA, KANSAS		
PROJECT NUMBER 468-84143	DRAWING FILE SWS_ADJUST.	NO. JOB 2732E
		SHEET 14
		OF 27

Ruggles & Bohm, P.A.
 Engineering, Surveying, Land Planning
 924 North Main
 Wichita, Kansas 67203
 www.rbkansas.com
 (316) 264-8008
 (316) 264-4621 fax
 E-mail: info@rbkansas.com