


STA 1+00, LINE 5
 BEGIN SWS CONSTRUCTION
 INSTALL 30" END SECTION
 PLACE 66.7 SQ YDS
 HEAVY STONE RIP-RAP

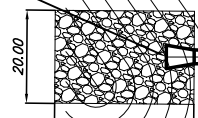

PLACE 36.00 L.F.
 FLOWABLE FILL

STA 3+41.56, LINE 5
 CONSTRUCT SHALLOW
 TYPE "P" MH
 DIAMETER = 5.0'
 TOP ELEV = 1300.90


PLACE 16.7 SQ. YDS LIGHT
 STONE RIP-RAP

STA 4+76.54, LINE 5
 CONSTRUCT STANDARD
 TYPE 1A INLET (DOUBLE) 10 X 3
 TOP ELEV = 1300.50
 TOP ELEV = 1300.90
 INLET OPENING FACES SOUTH



SCALE 1" = 20'
 IRON = •

NOT IN CONTRACT: FOR INFORMATION ONLY

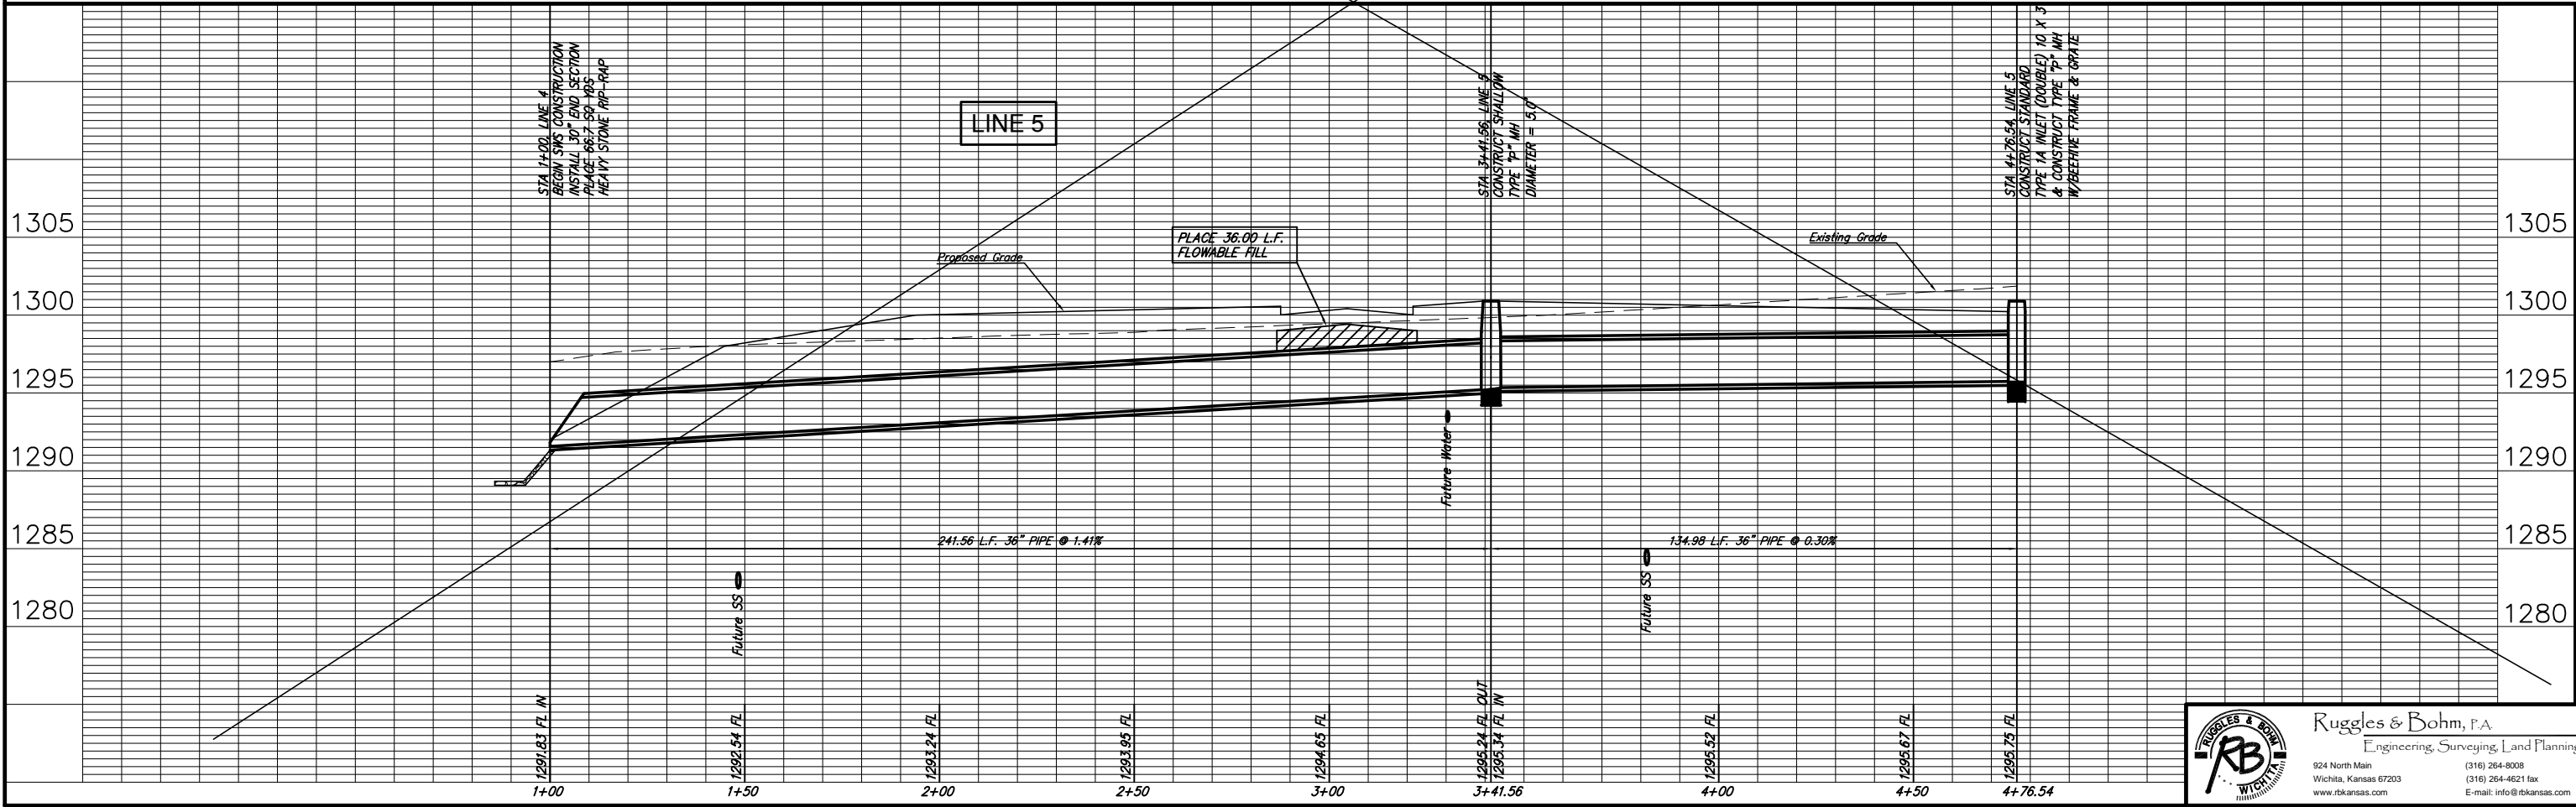

DESIGN	REVISION	DATE
EM	RLS	Jan. 30, 2006
UTILITY		
PROJECT NUMBER	DRAWING FILE	
468-84143	SWS 5	
Whispering Lakes Addition		
Add Alternate - SWS Line 5		
WICHITA, KANSAS		

Ruggles & Bohm, P.A.
 Engineering, Surveying, Land Planning
 924 North Main (316) 264-8008
 Wichita, Kansas 67203 (316) 264-4621 fax
 www.rbkansas.com E-mail: info@rbkansas.com