
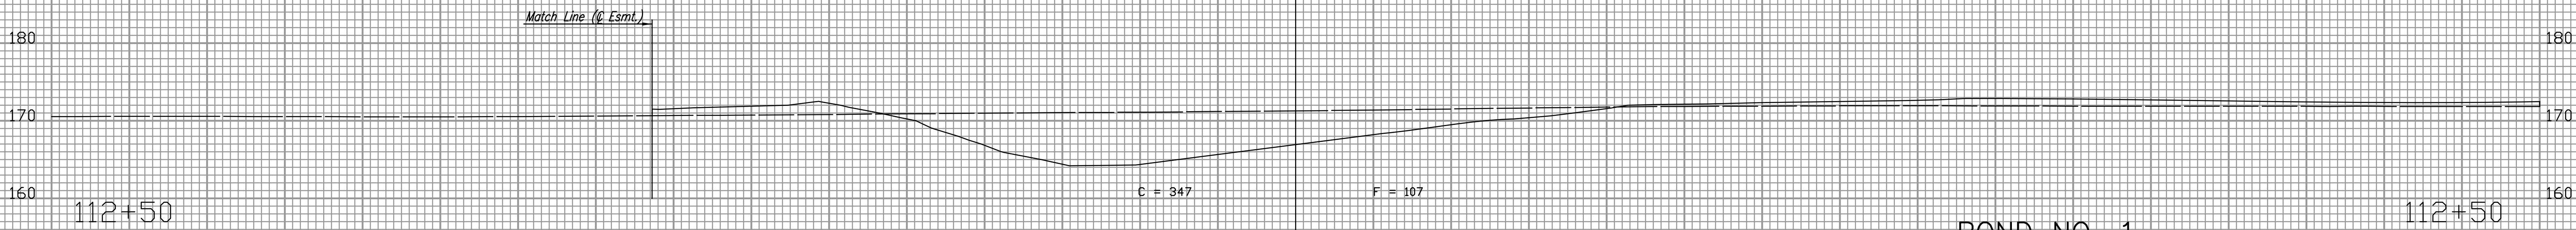


160 150 140 130 120 110 100 90 80 70 60 50 40 30 20 10 0 10 20 30 40 50 60 70 80 90 100

| PROJECT NO. | YEAR | SHEET NO. | TOTAL SHEETS |
|--------------|------|-----------|--------------|
| 35-04485-001 | | 66 | 79 |

| NOTE BOOK NO. | TEMPLATE AREAS CHECKED |
|---------------|------------------------|
| | |
| | |
| | |
| | |
| | |

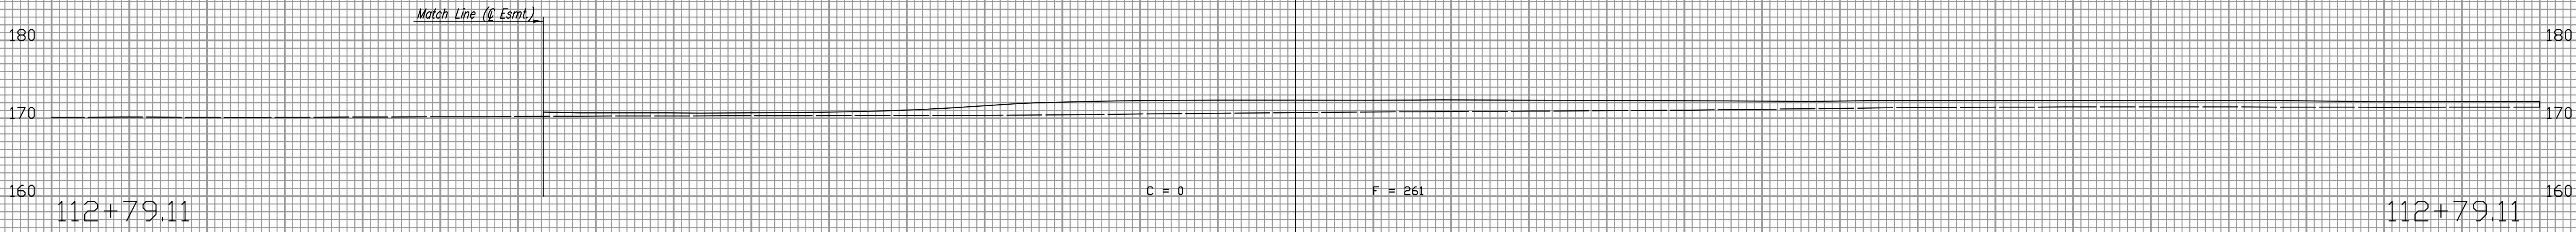

POND NO. 1
 STA 112+50 TO 112+79.11
 SCALE: 1" = 10' VERT.
 1" = 10' HORIZ.

S:\SEN\001\2004\04485\2005-12-14 to City\SWD 236 (DWG) 66- CROSS SECTION POND
 Plot Scale 1:1 12-14-2005 4:05:44 PM by REJ
 S:\SEN\001\2004\04485\2005-12-14 to City\SWD 236 (DWG) 66- CROSS SECTION POND

160 150 140 130 120 110 100 90 80 70 60 50 40 30 20 10 0 10 20 30 40 50 60 70 80 90 100 110 120 130 140 150 160