


STA. 4+19.41 LINE 5
MATCH POINT
CONSTRUCT SHALLOW TYPE P MH
W/ BEEHIVE FRAME & GRATE
(5' DIA.)
TOP ELEV. = 1359.50

STA. 8+39.36 LINE 5
CONSTRUCT SHALLOW TYPE P MH
W/ BEEHIVE FRAME & GRATE
(5' DIA.)
TOP ELEV. = 1358.80

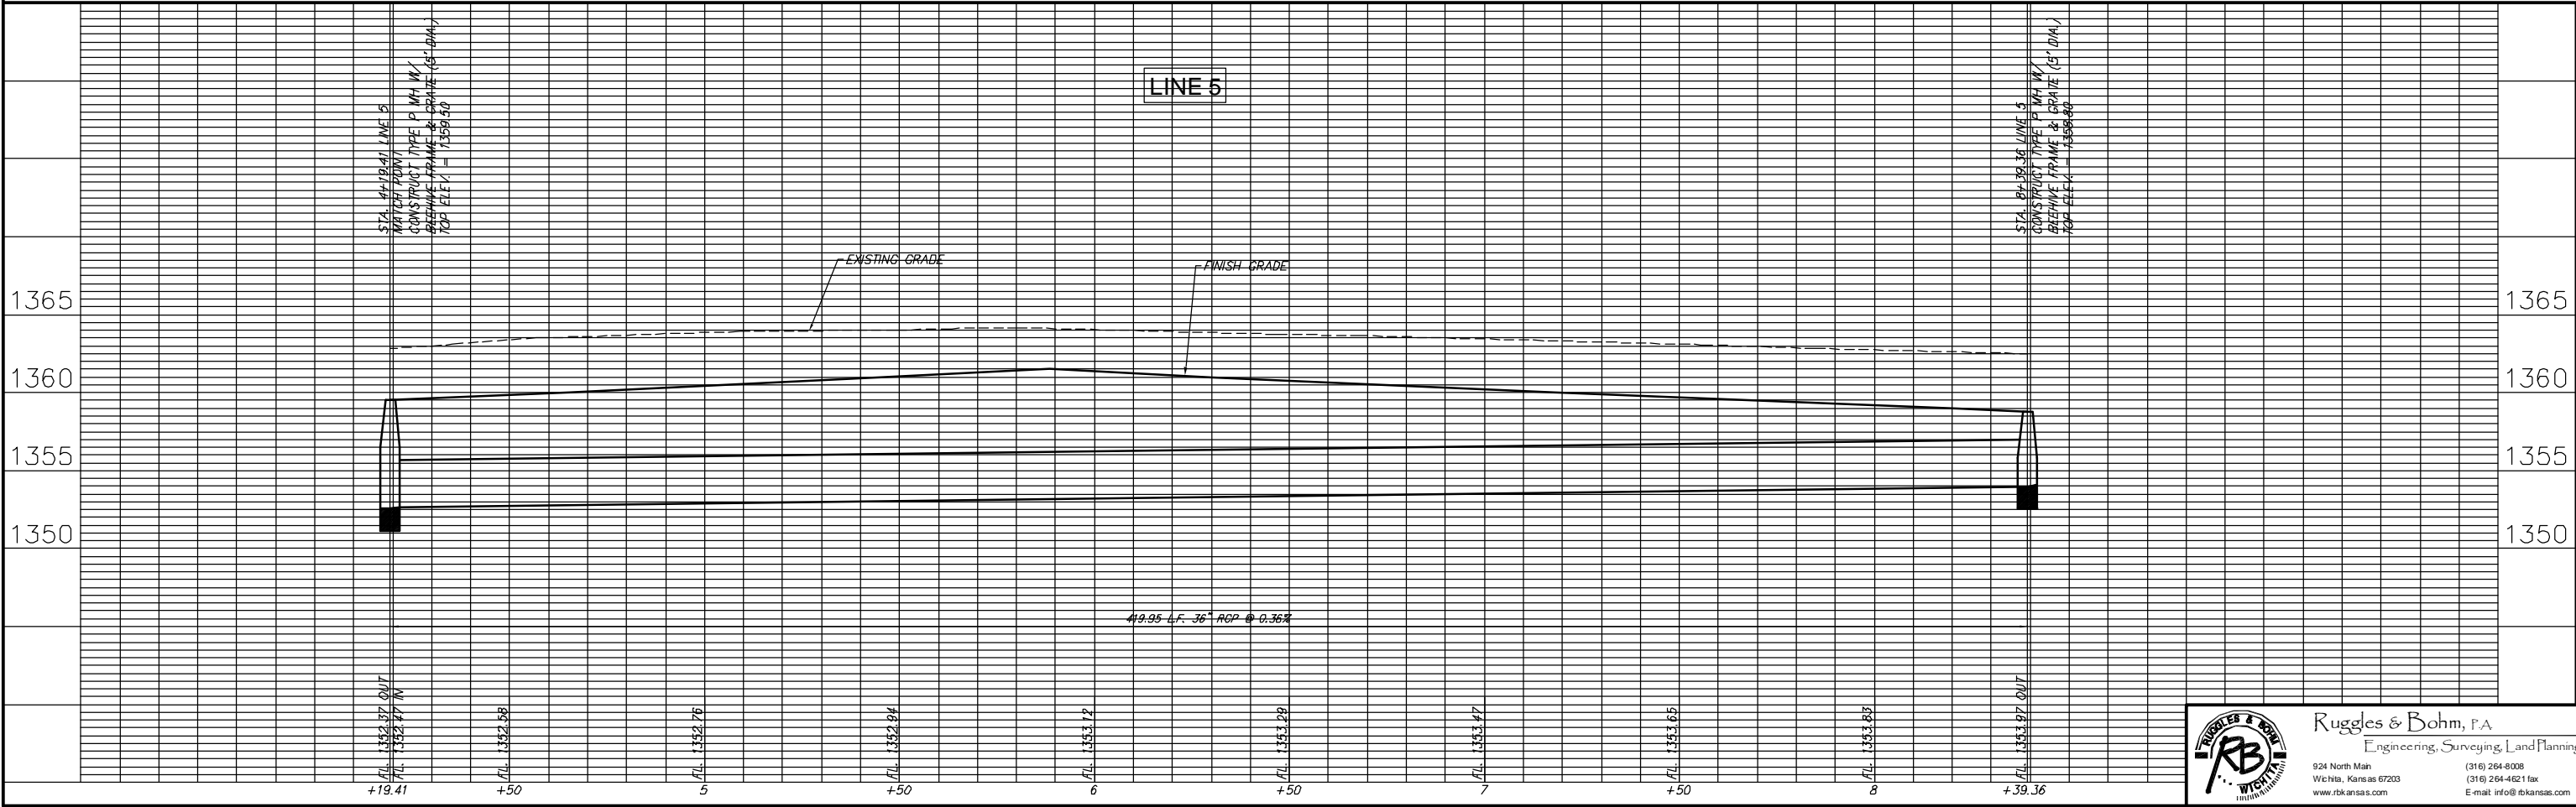

SCALE: 1"=20' HOR.
1"=5' VERT.



| | | |
|------------------------------------|--|---|
| | Ruggles & Bohm, P.A. Engineering, Surveying, Land Planning | |
| | 924 North Main Wichita, Kansas 67203 www.rbkansas.com | (316) 264-8008 (316) 264-6211 fax E-mail: info@rbkansas.com |
| PROJECT NUMBER 468-84183 | PROJECT NAME STORM SEWER PLAN & PROFILE | SHEET 14 OF 20 |
| DRAWN KML | CHECKED MCP | DATE June 14, 2006 |
| PROJECT NUMBER 468-84183 | PROJECT NAME STORM SEWER PLAN & PROFILE | SHEET 14 OF 20 |
| PROJECT NUMBER 468-84183 | PROJECT NAME STORM SEWER PLAN & PROFILE | SHEET 14 OF 20 |