


THE PINES ADDITION

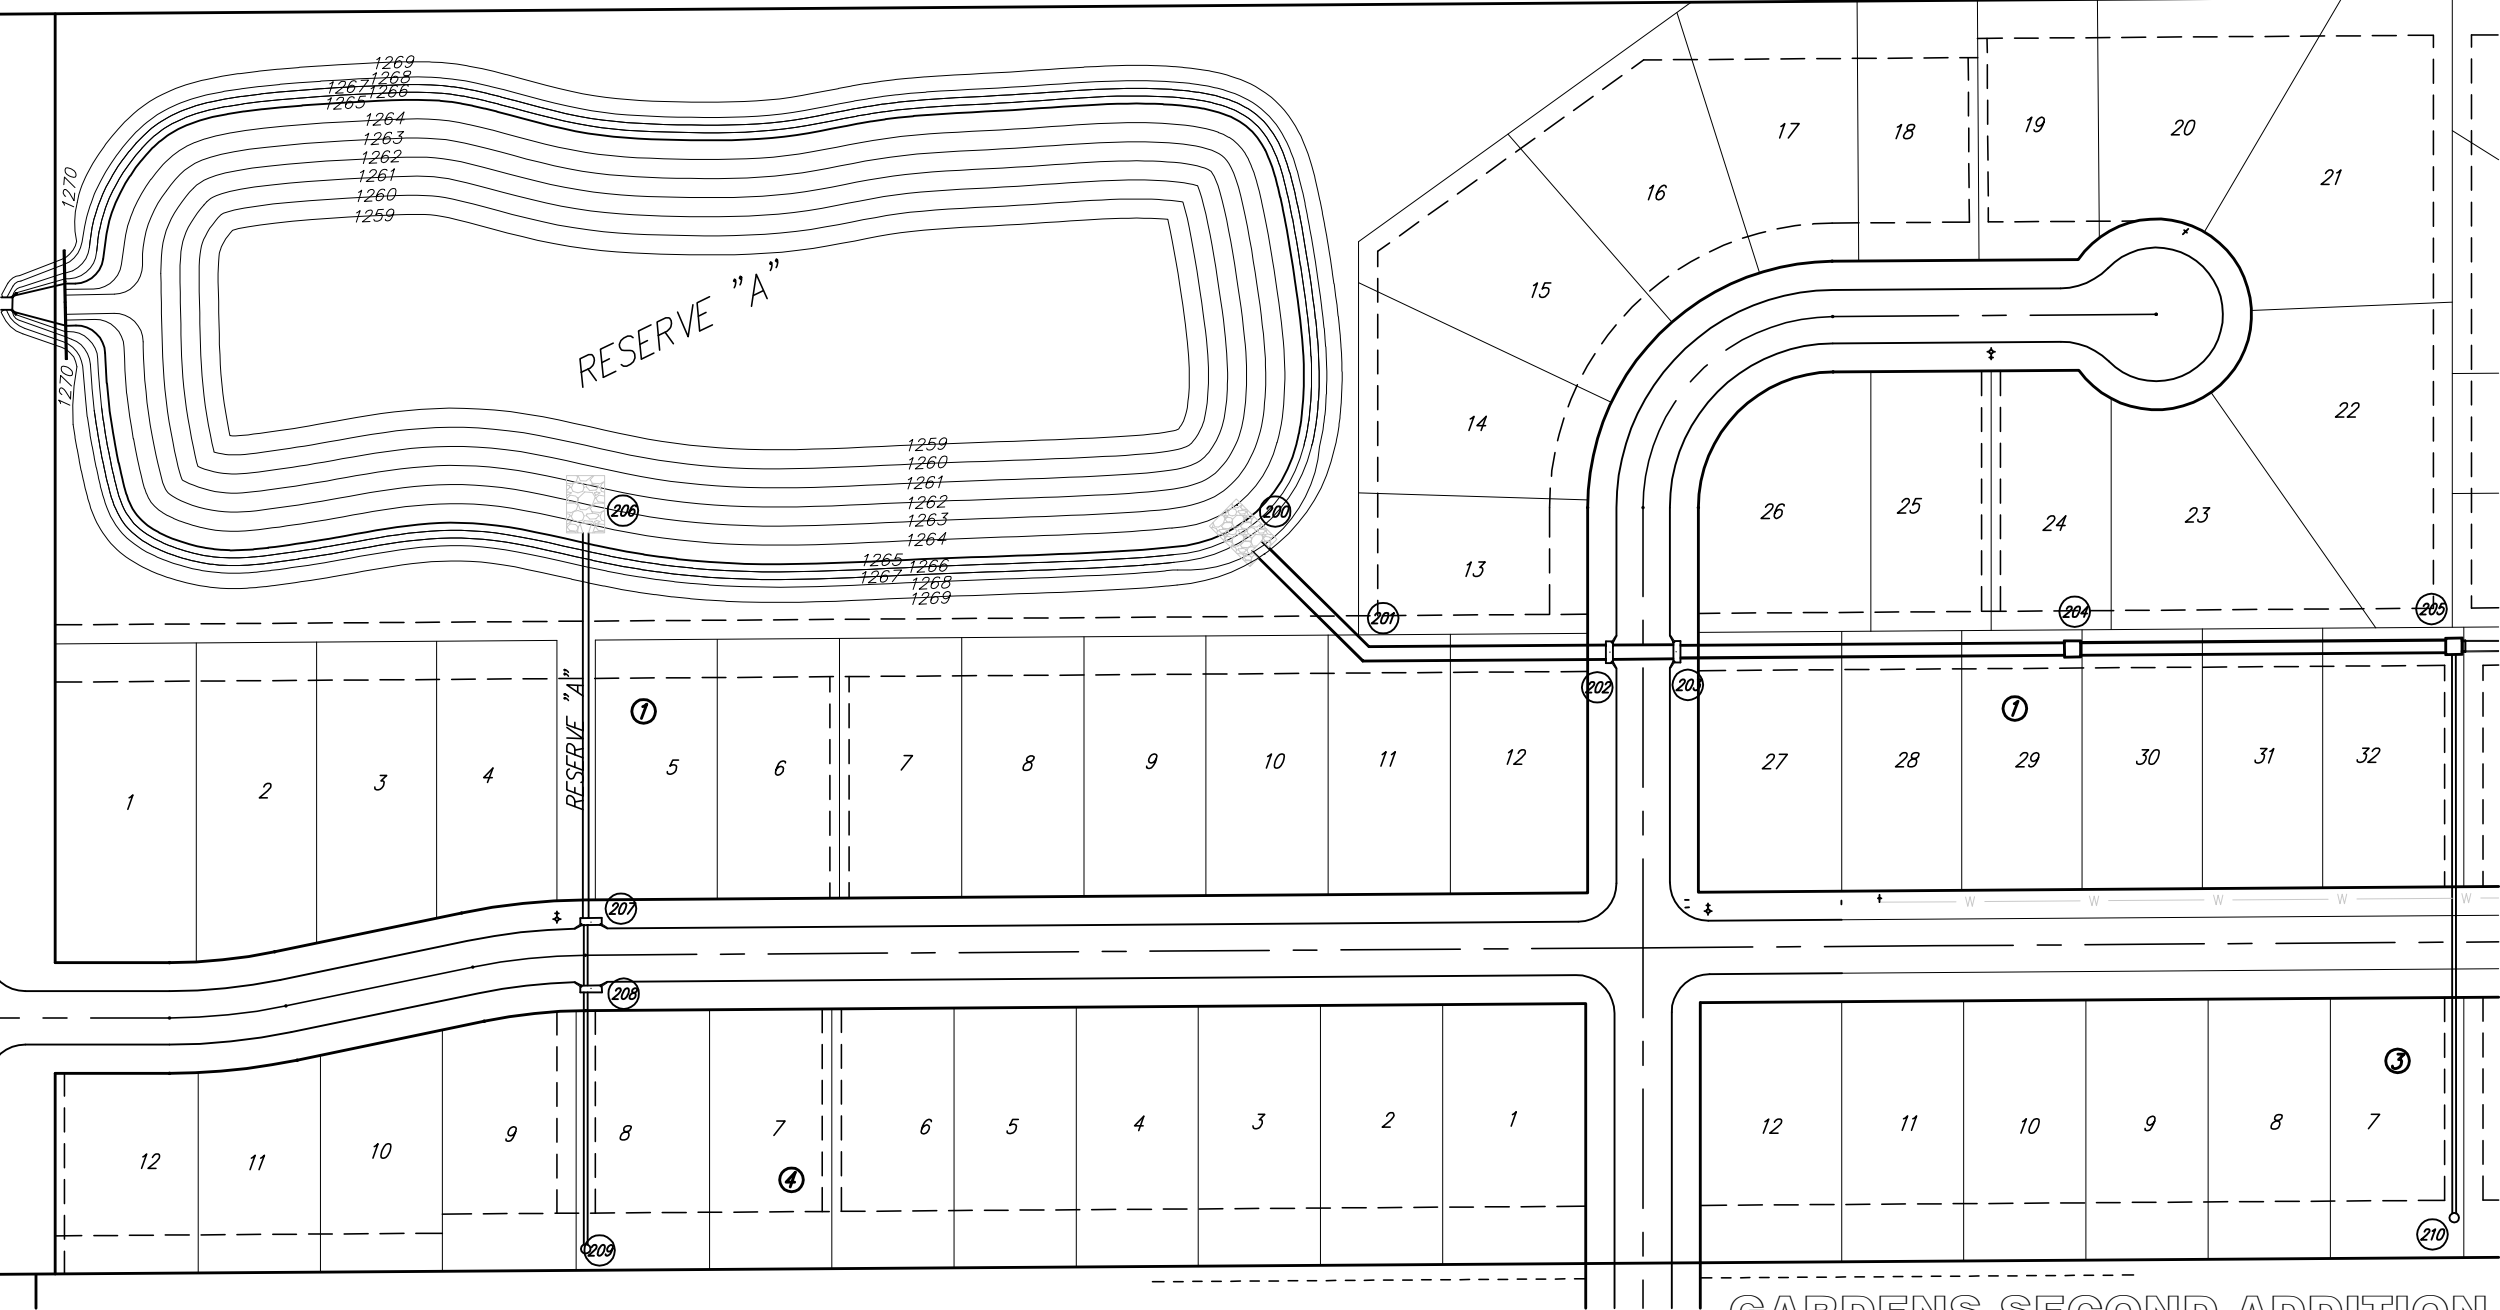

SCALE 1" = 50'

200	N 20059.45	E 18875.11	OUTLET, STA 0+65.84, LINE 1
201	N 19982.70	E 18952.81	CENTER OF INLET, STA 1+72.15, LINE 1
202	N 19983.59	E 19080.65	CENTER OF INLET, STA 3+00.00, LINE 1
203	N 19983.83	E 19115.36	CENTER OF MH, STA 3+34.71, LINE 1
204	N 19985.28	E 19323.02	CENTER OF MH, STA 5+42.37, LINE 1
205	N 19986.67	E 19522.83	CENTER OF MH, STA 7+42.18, LINE 1/0+00 LINE 1
206	N 20051.18	E 18544.03	OUTLET, STA 0+50, LINE 2
207	N 19842.19	E 18546.85	CENTER OF INLET, STA 2+59.00, LINE 2
208	N 19807.50	E 18546.88	CENTER OF INLET, STA 2+93.68, LINE 2
209	N 19679.68	E 18544.03	CENTER OF MH, STA 4+21.53, LINE 2
210	N 19686.50	E 19523.01	CENTER OF MH, STA 3+00.18, LINE 3

GARDENS SECOND ADDITION

Sycamore Pond Addition  
SWS Bubble Map  
WICHITA, KANSAS



**Ruggles & Bohm, P.A.**  
Engineering, Surveying, Land Planning

924 North Main  
Wichita, Kansas 67203  
www.rbkansas.com

(316) 264-8008  
(316) 264-4621 fax  
E-mail: info@rbkansas.com

DESIGN	EJG	17 of 21
DRAWN	RLS	
REVIEW		
UTILITY		
DRAWING FILE	PROJECT NUMBER	DATE
paving {Sycamore Pond}	468-84193	June 26, 2006