


13+55.74

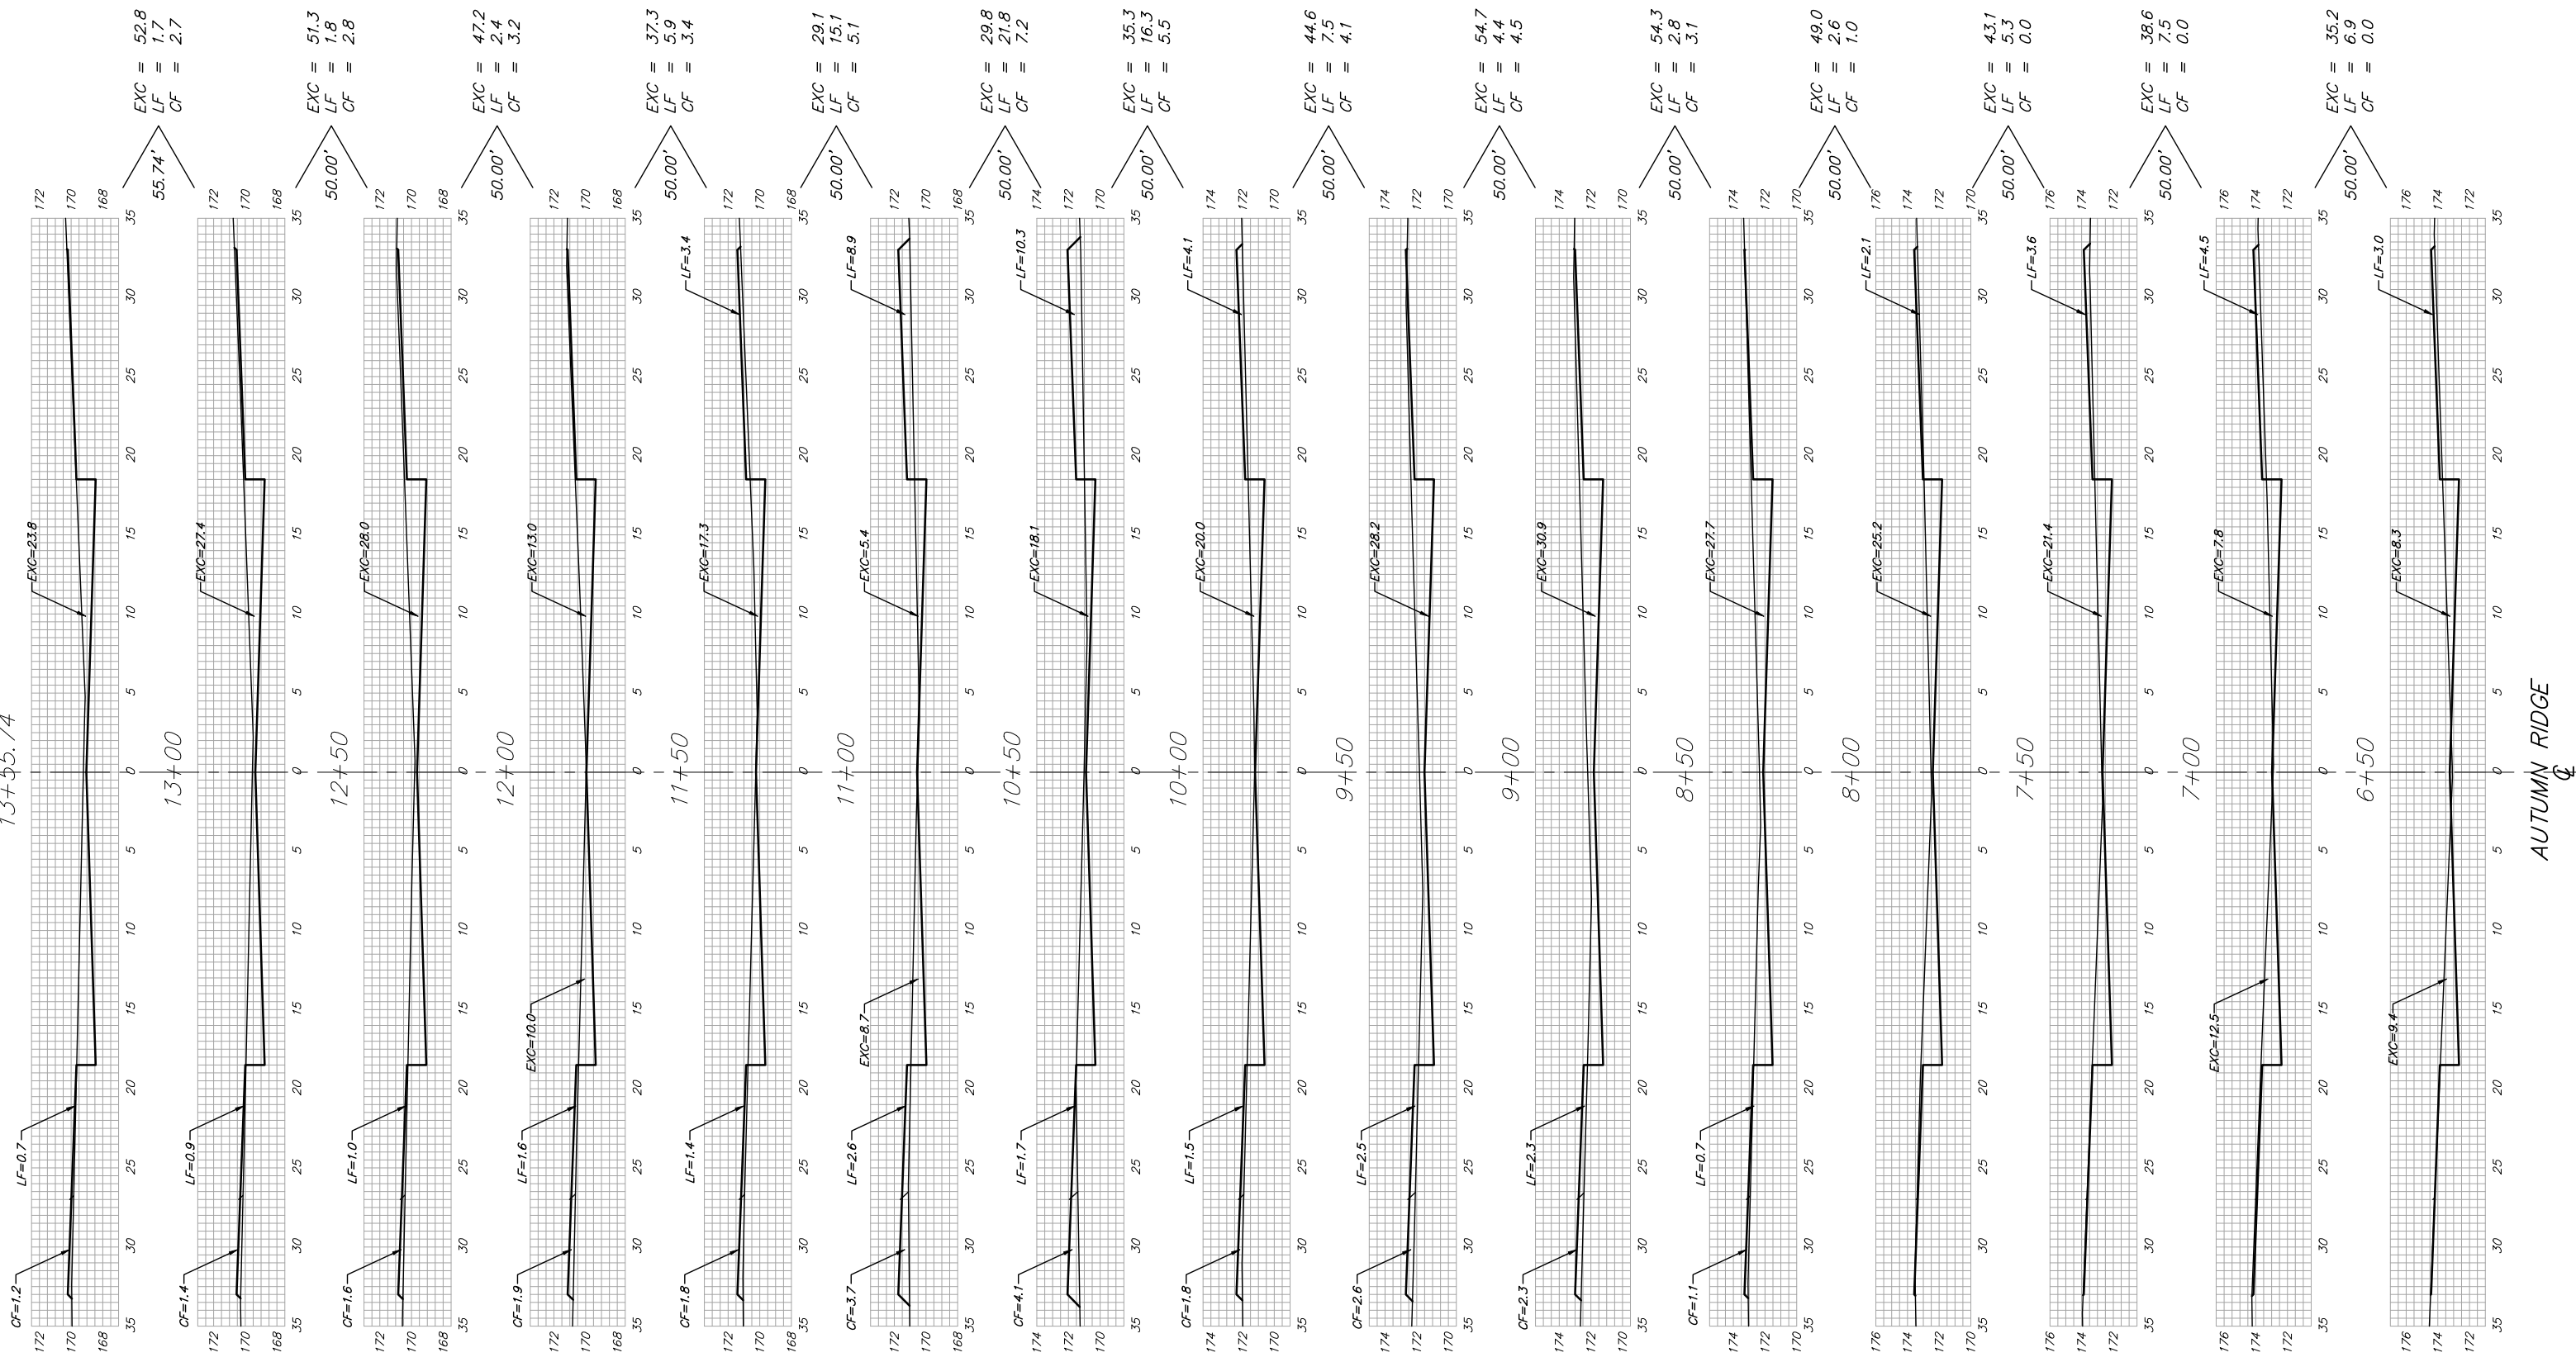

AUTUMN RIDGE

Sheet Totals:  
 Excavation = 602.3 C.Y.  
 Loose Fill = 102.0 C.Y.  
 Compacted Fill = 42.6 C.Y.

**Baughman**  
 ENGINEERING | SURVEYING | PLANNING | LANDSCAPE ARCHITECTURE  
 PROJECT NUMBER: 472.84105  
 SHEET: 19 OF 23  
 Copper Oats North Phase 2 WS  
 Baughman Company, P.A. 315 Ellis St. Wichita, KS 67211 P 316-262-7271 F 316-262-0149