
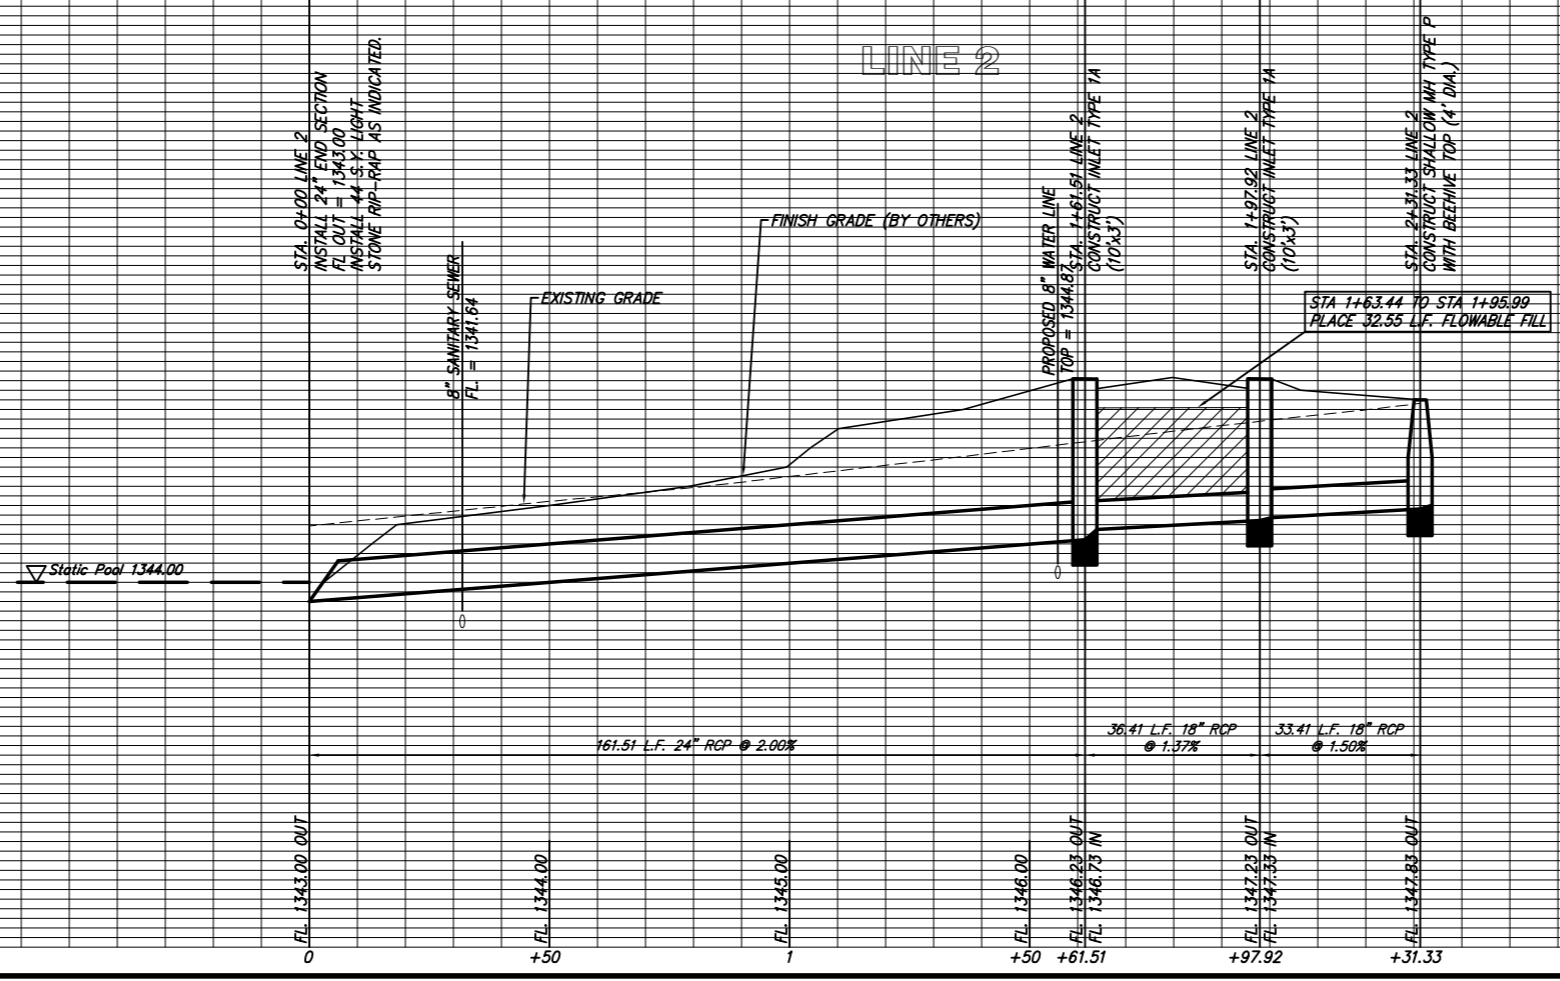
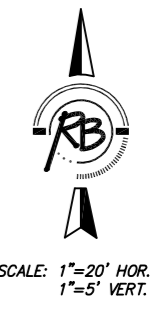


STA. 0+00 LINE 2
 INSTALL 24" END SECTION
 FL OUT = 1343.00
 INSTALL 44 SY LIGHT
 STONE RIP-RAP AS INDICATED.
 SEE RIP-RAP DETAIL THIS SHEET.

RESERVE B

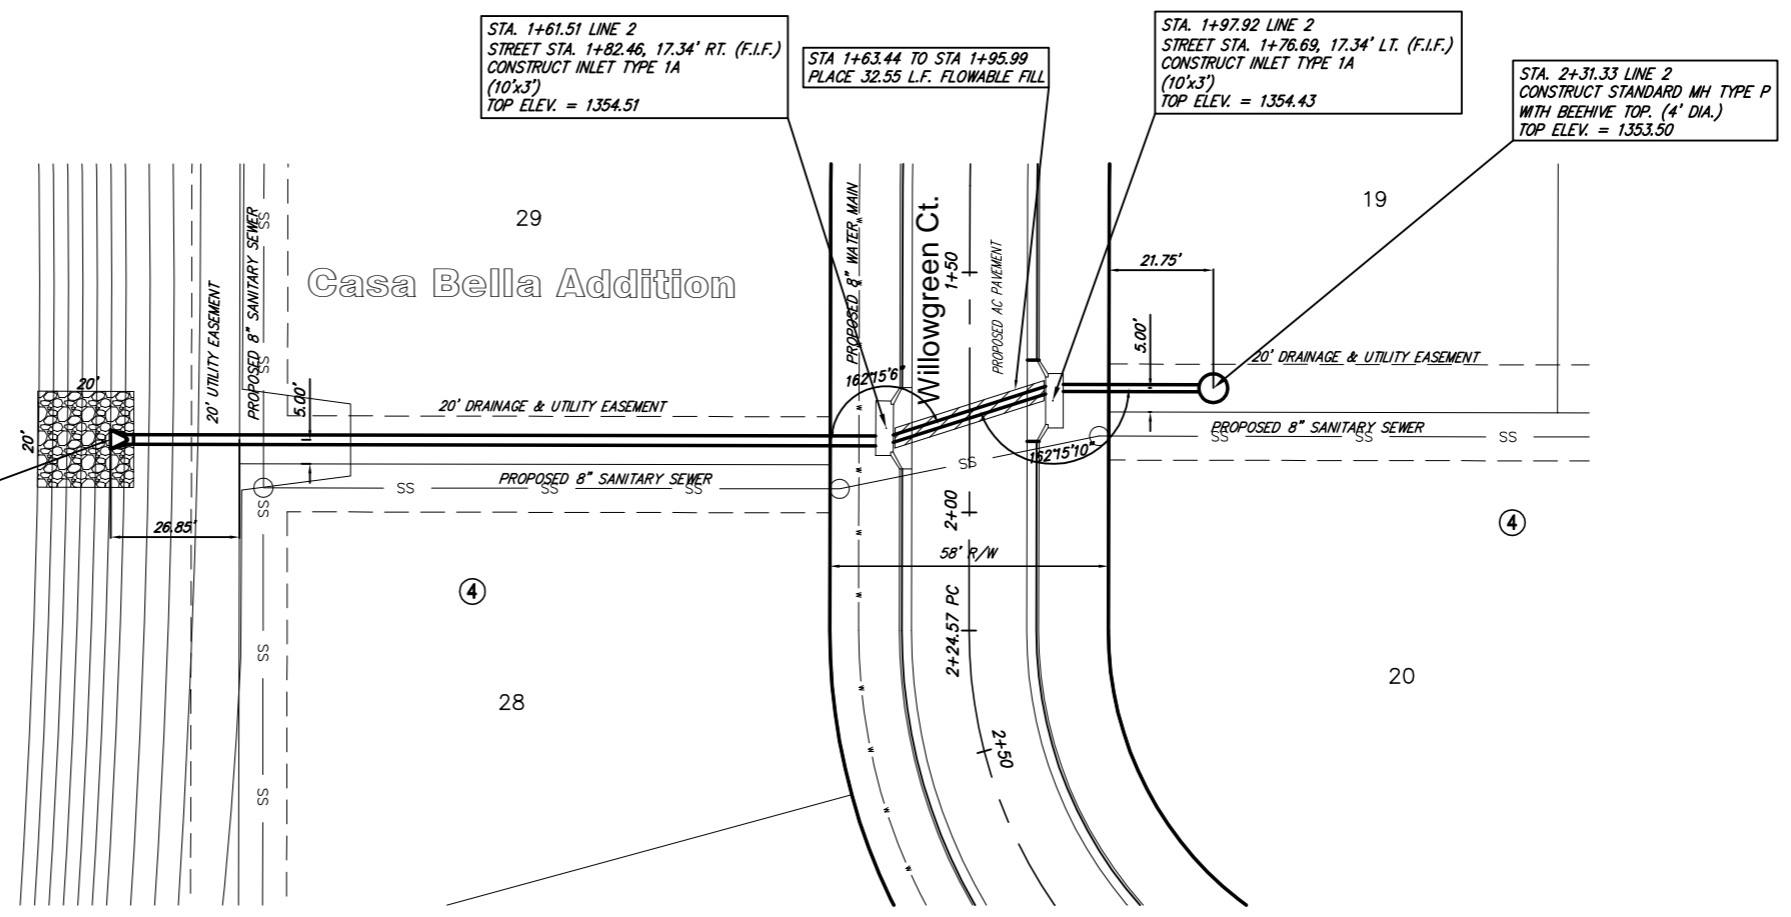

PROJECT NUMBER	472-84271
DESIGN	CMB
DRAWN	MP
DATE	Oct. 25, 2005
REVIEW	
DRAWING FILE	SWS PLANS (Storm Sewer)
ELEVATION	1355
ELEVATION	1350
ELEVATION	1345
ELEVATION	1340

CASA BELLA ADDITION
 STORM SEWER PLAN & PROFILE

Ruggles & Bohm, P.A.
 Engineering, Surveying, Land Planning
 924 North Main (316) 264-8008
 Wichita, Kansas 67203 (316) 264-4621 fax

RB JOB 2779E
 SHE 16
 OF 24