


**SANITARY SEWER PLANS FOR  
POWER C.D.C. THIRD ADDITION**

**PLAN LINES  
3, 4, & 5**


SHEET TITLE  
PROJECT NUMBER  
DESIGN BY: JTC  
DRAWN BY: DDG  
CHECKED BY: GJA

ISSUED: October 2007  
REVISED:


SHEET NO.  
**5 of 9**

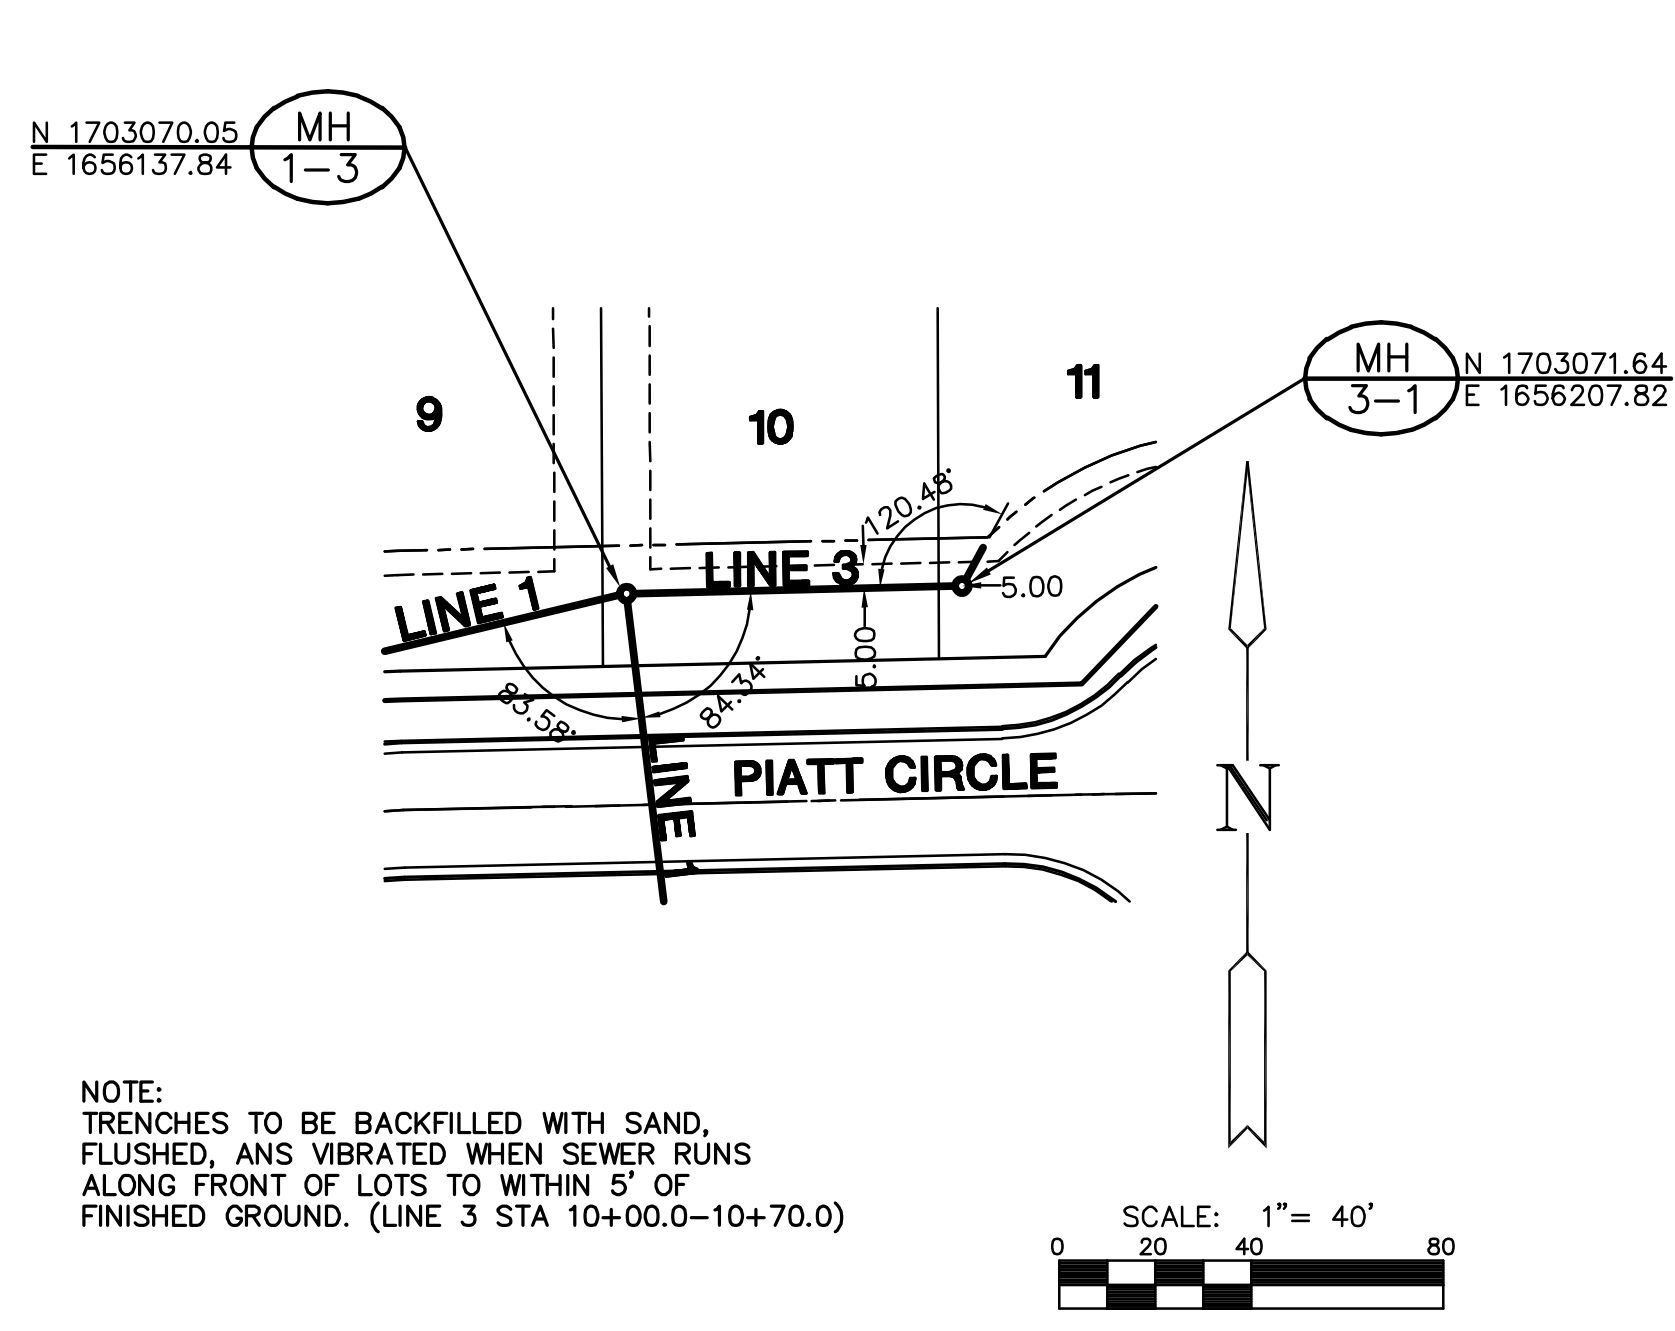




**PLAN LINE 3**

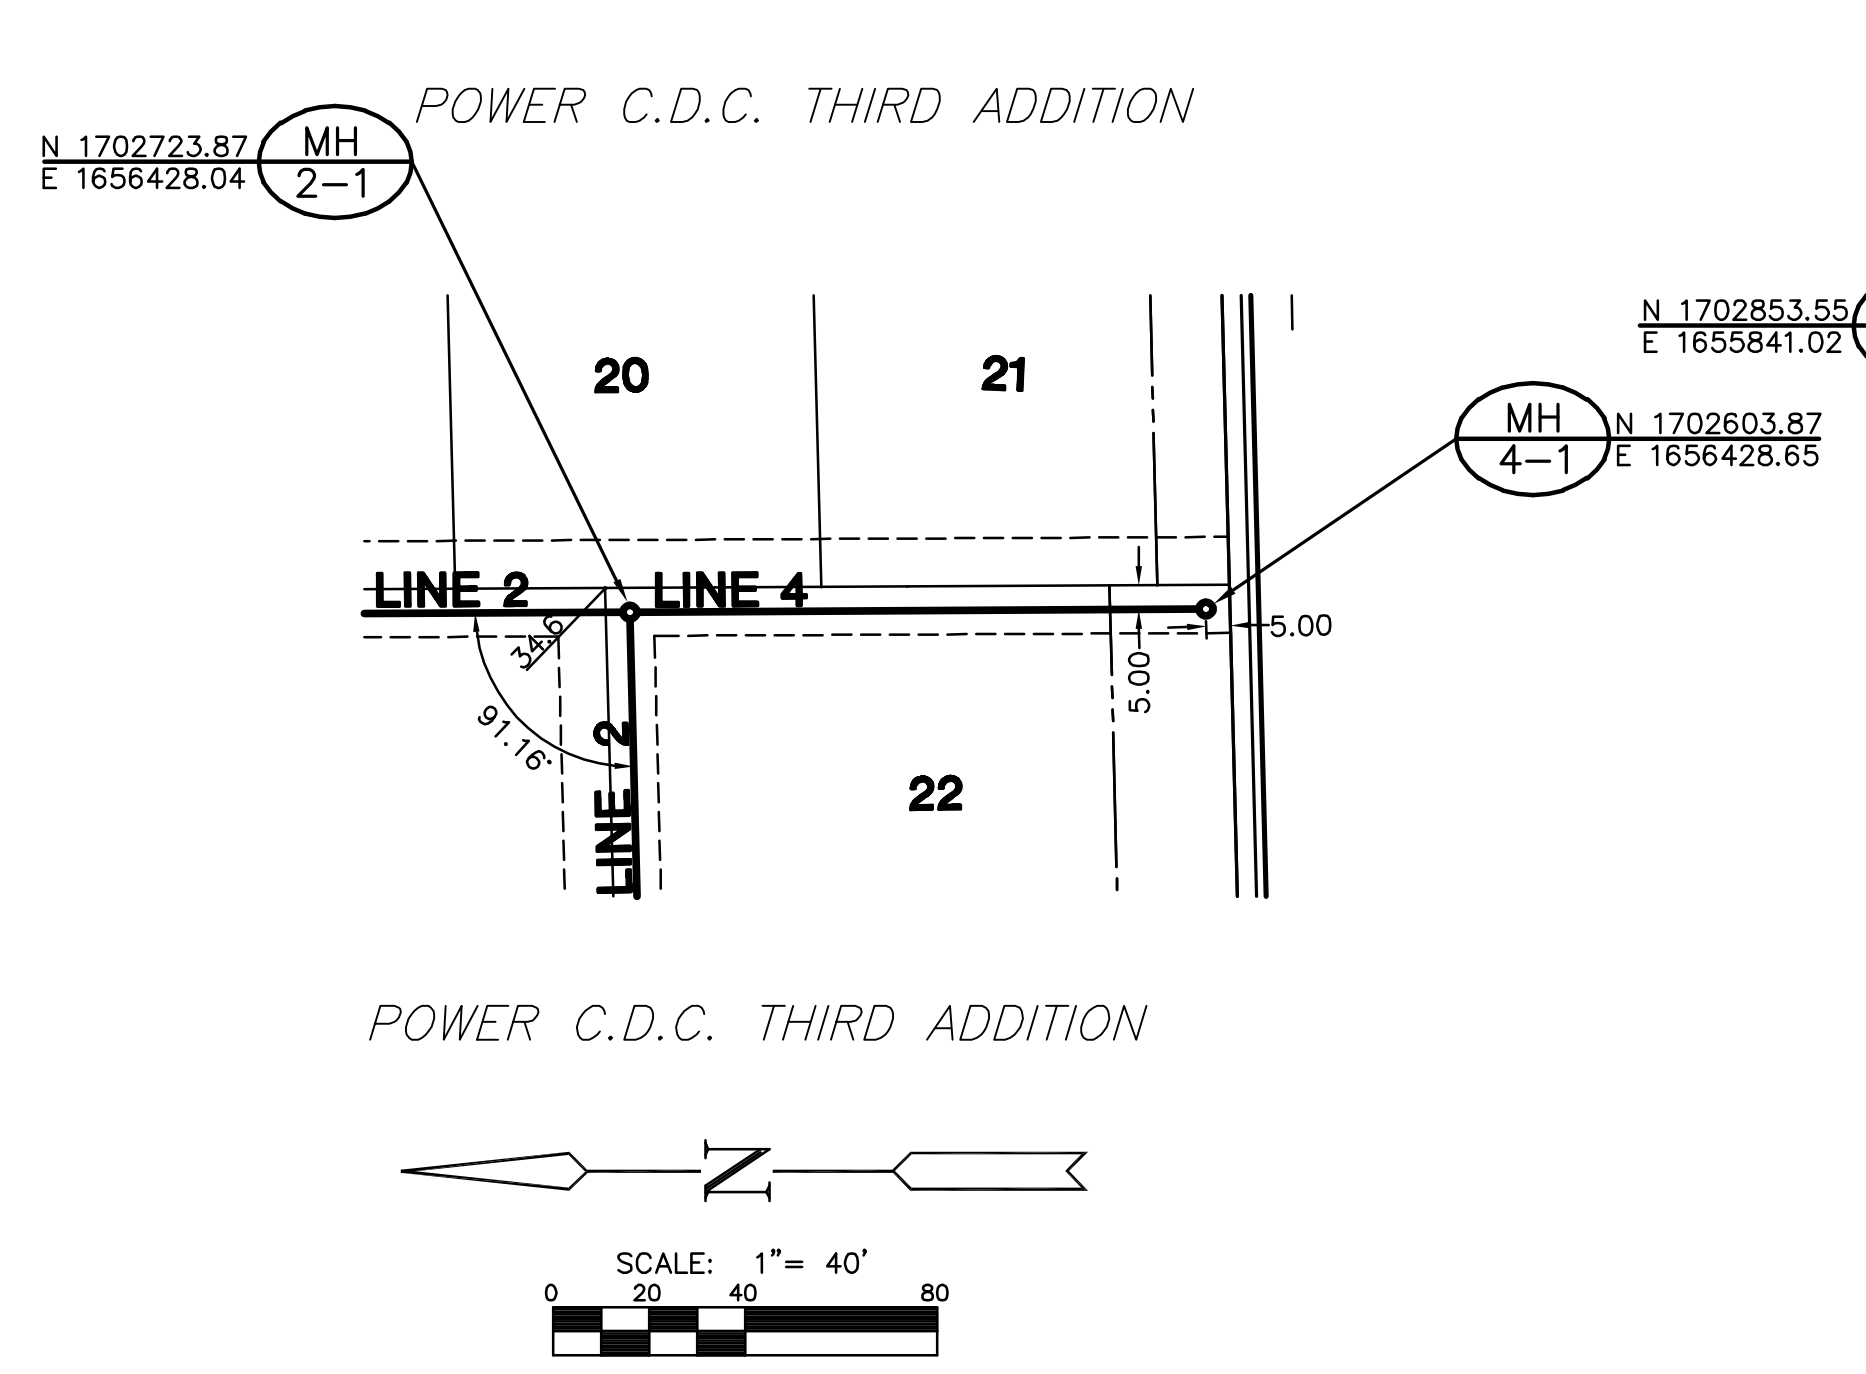

**PLAN LINE 4**

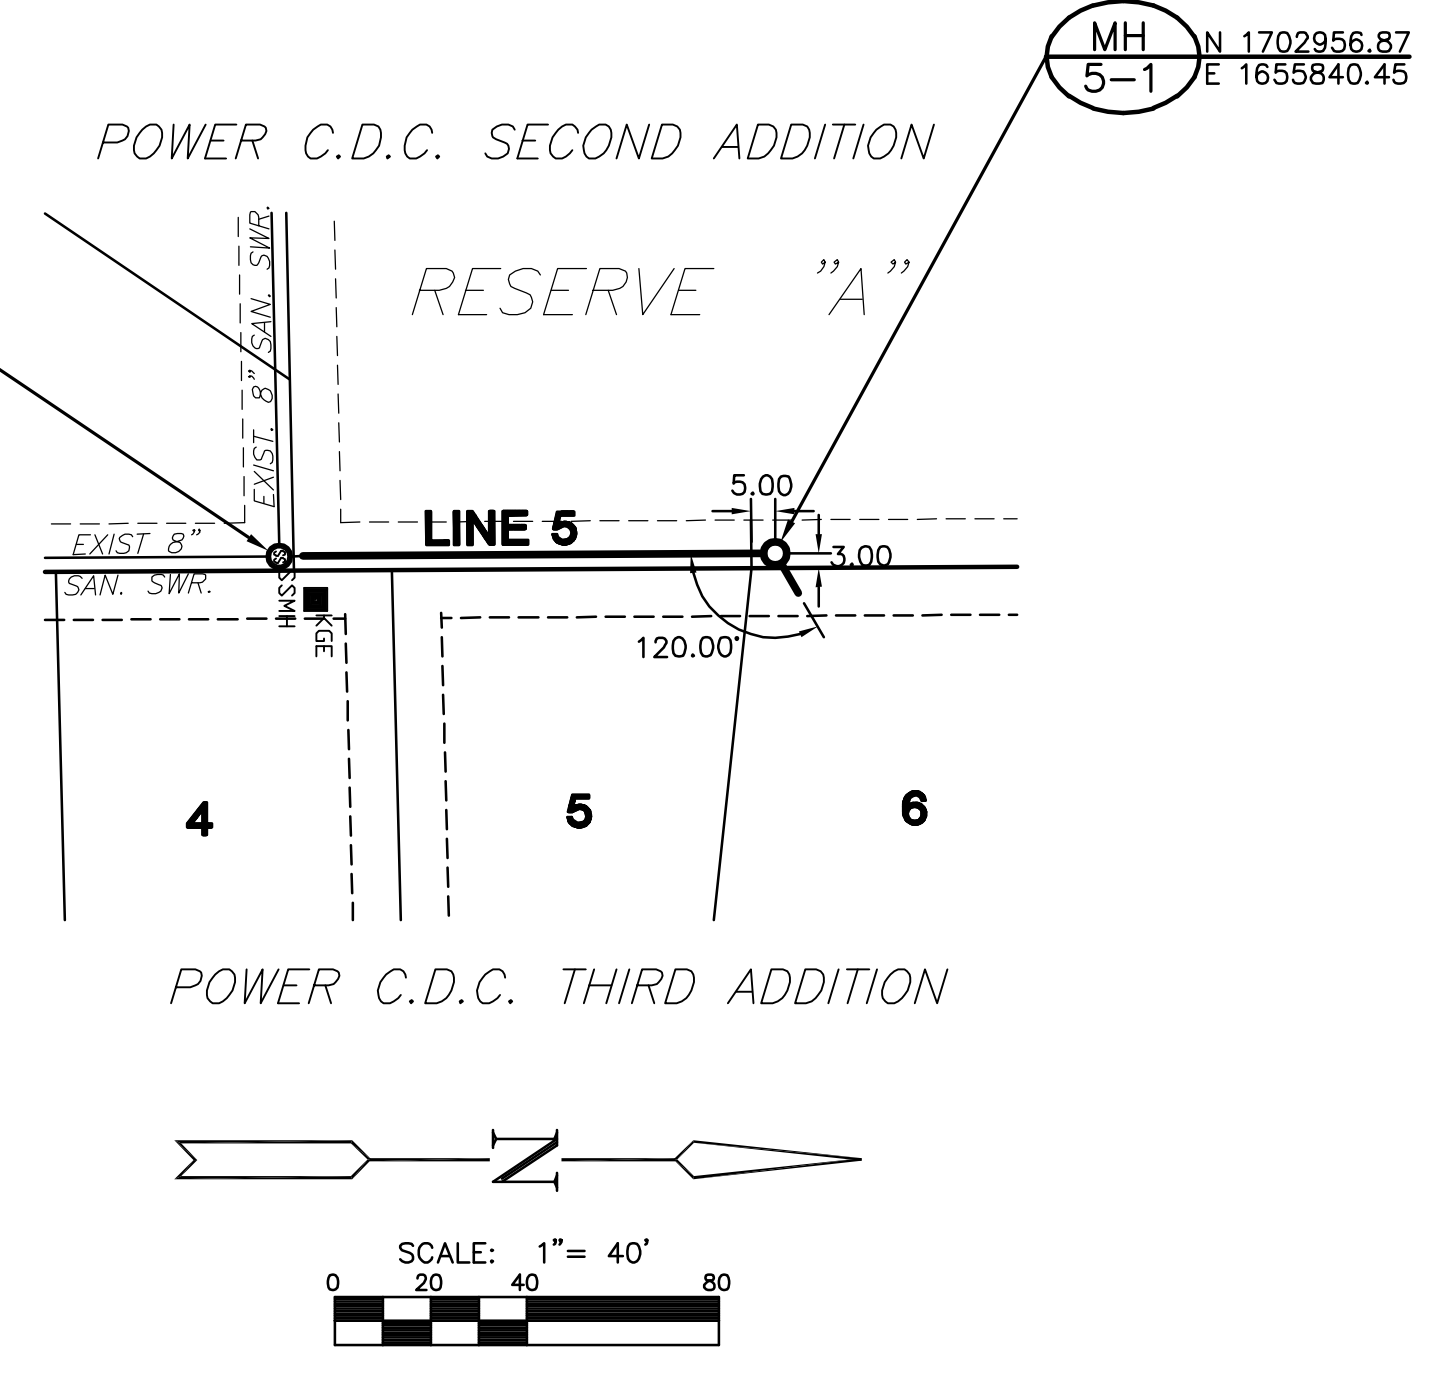

**PLAN LINE 5**

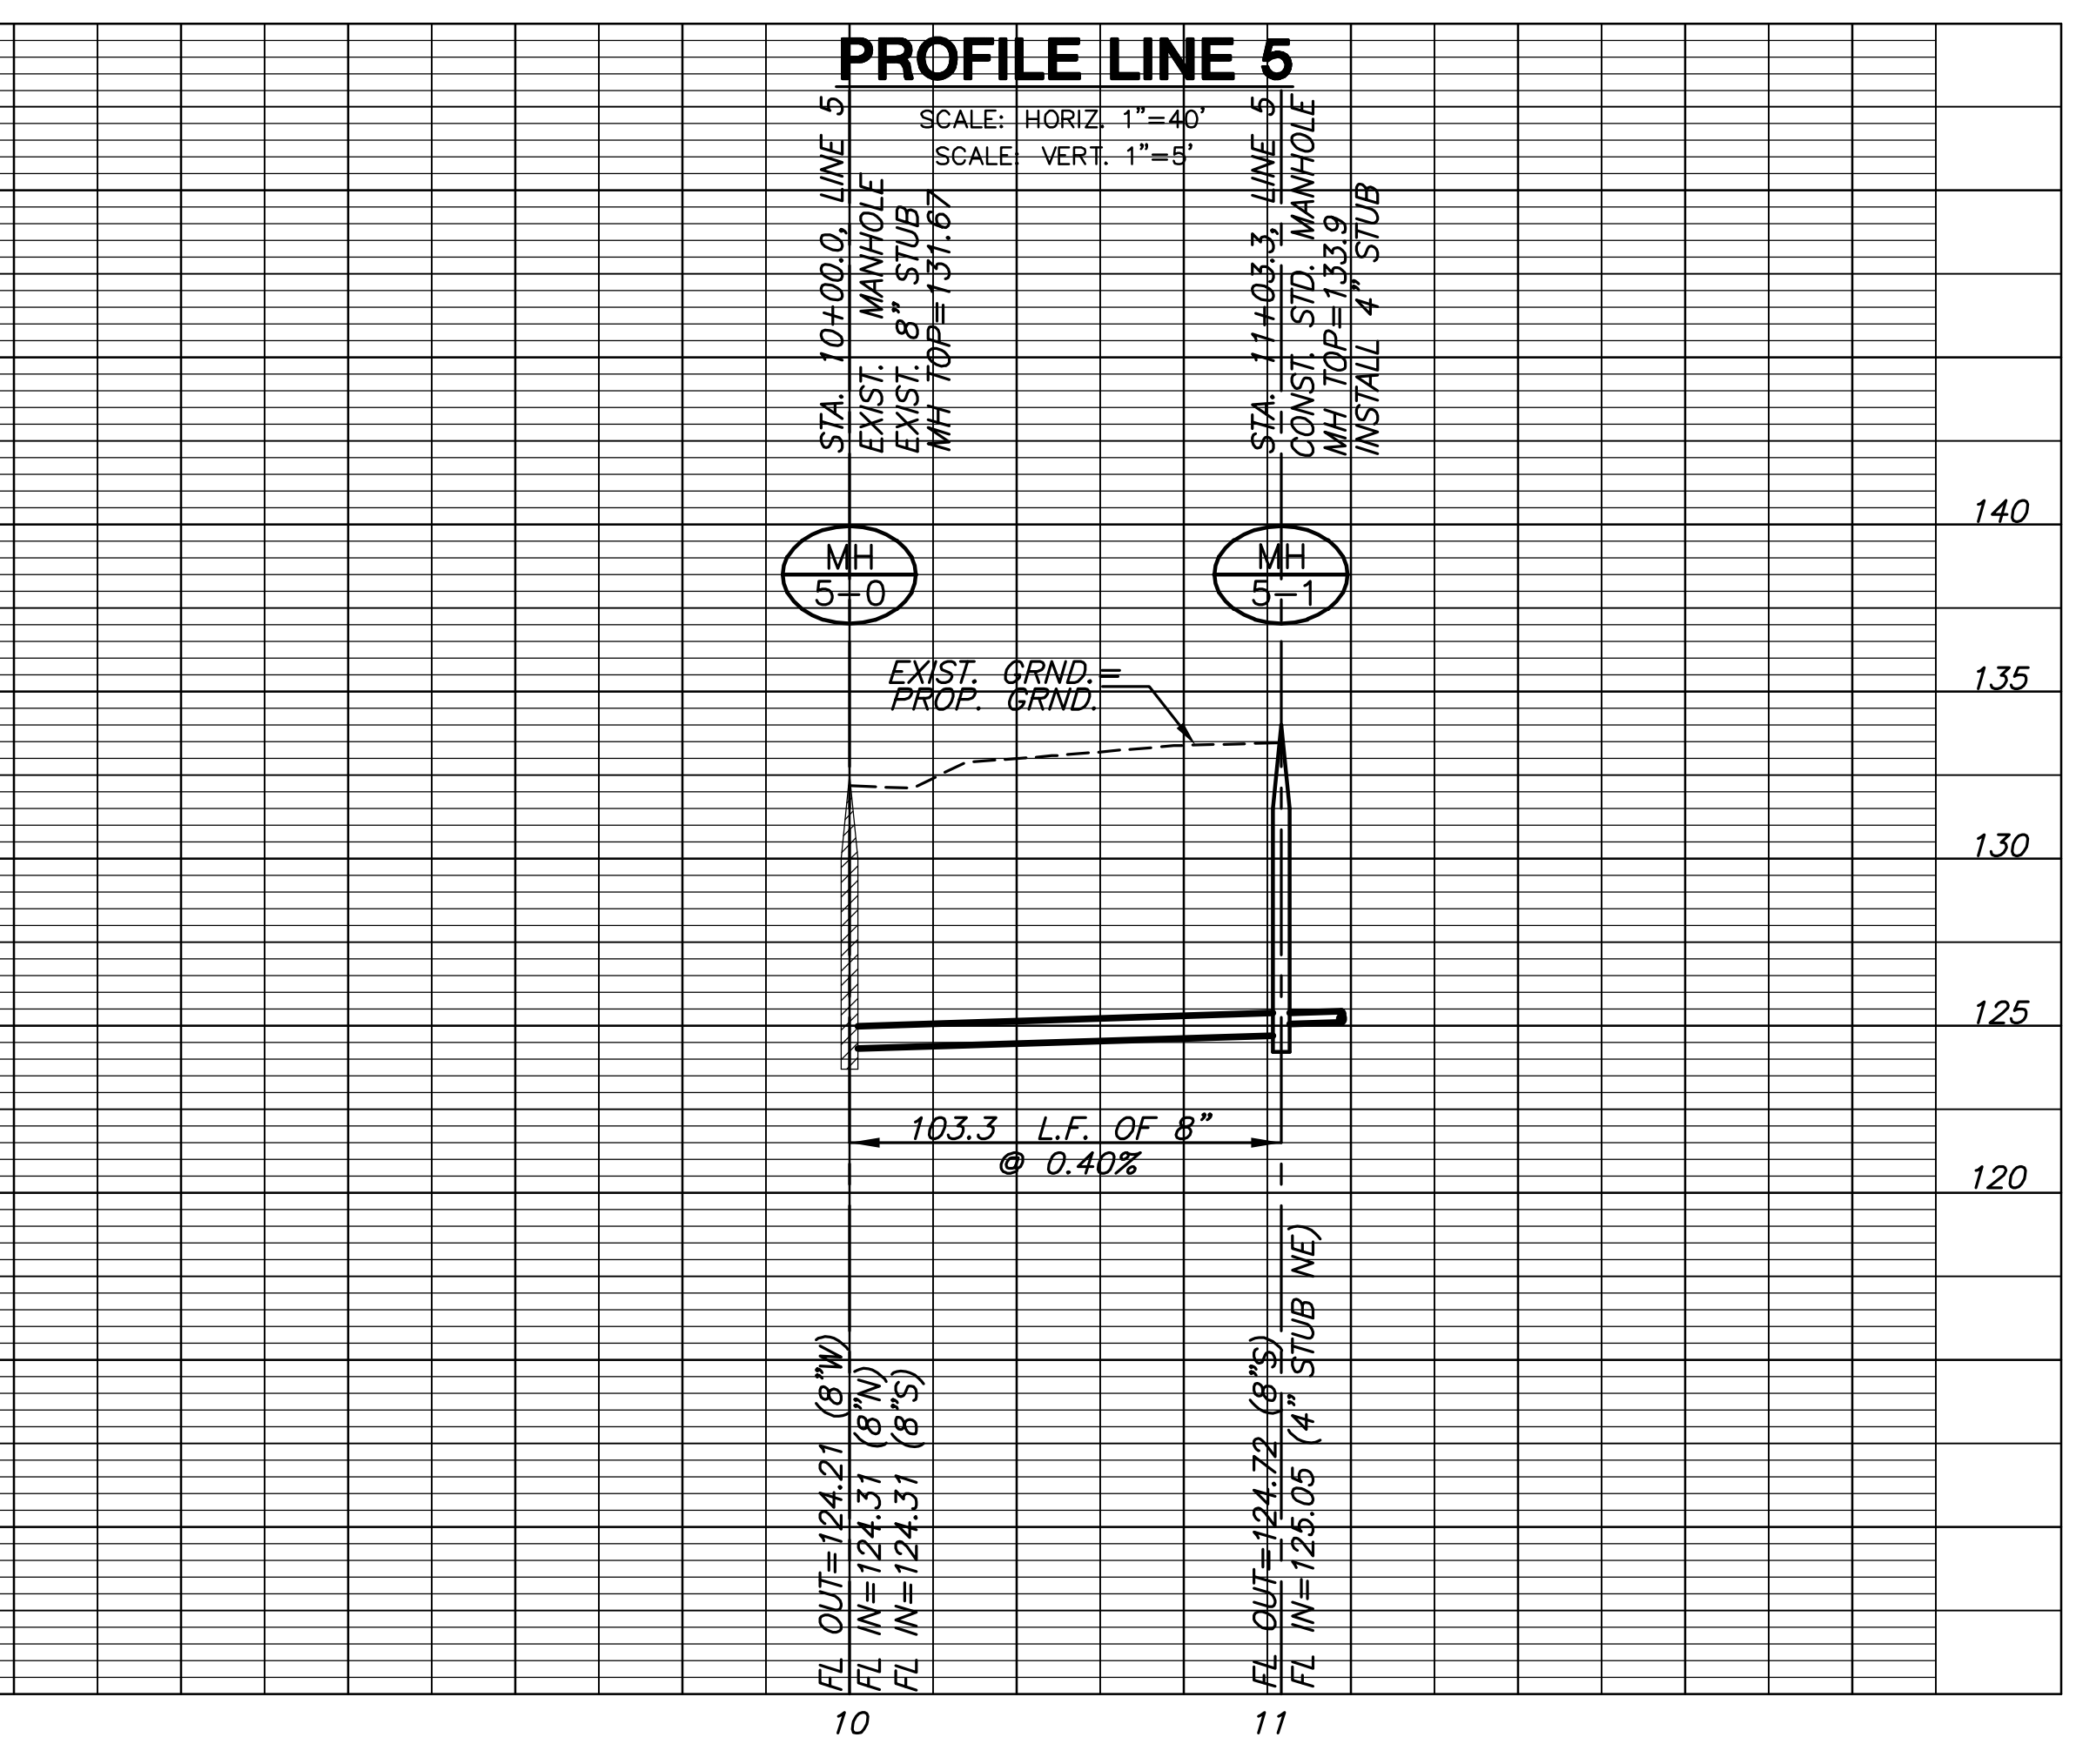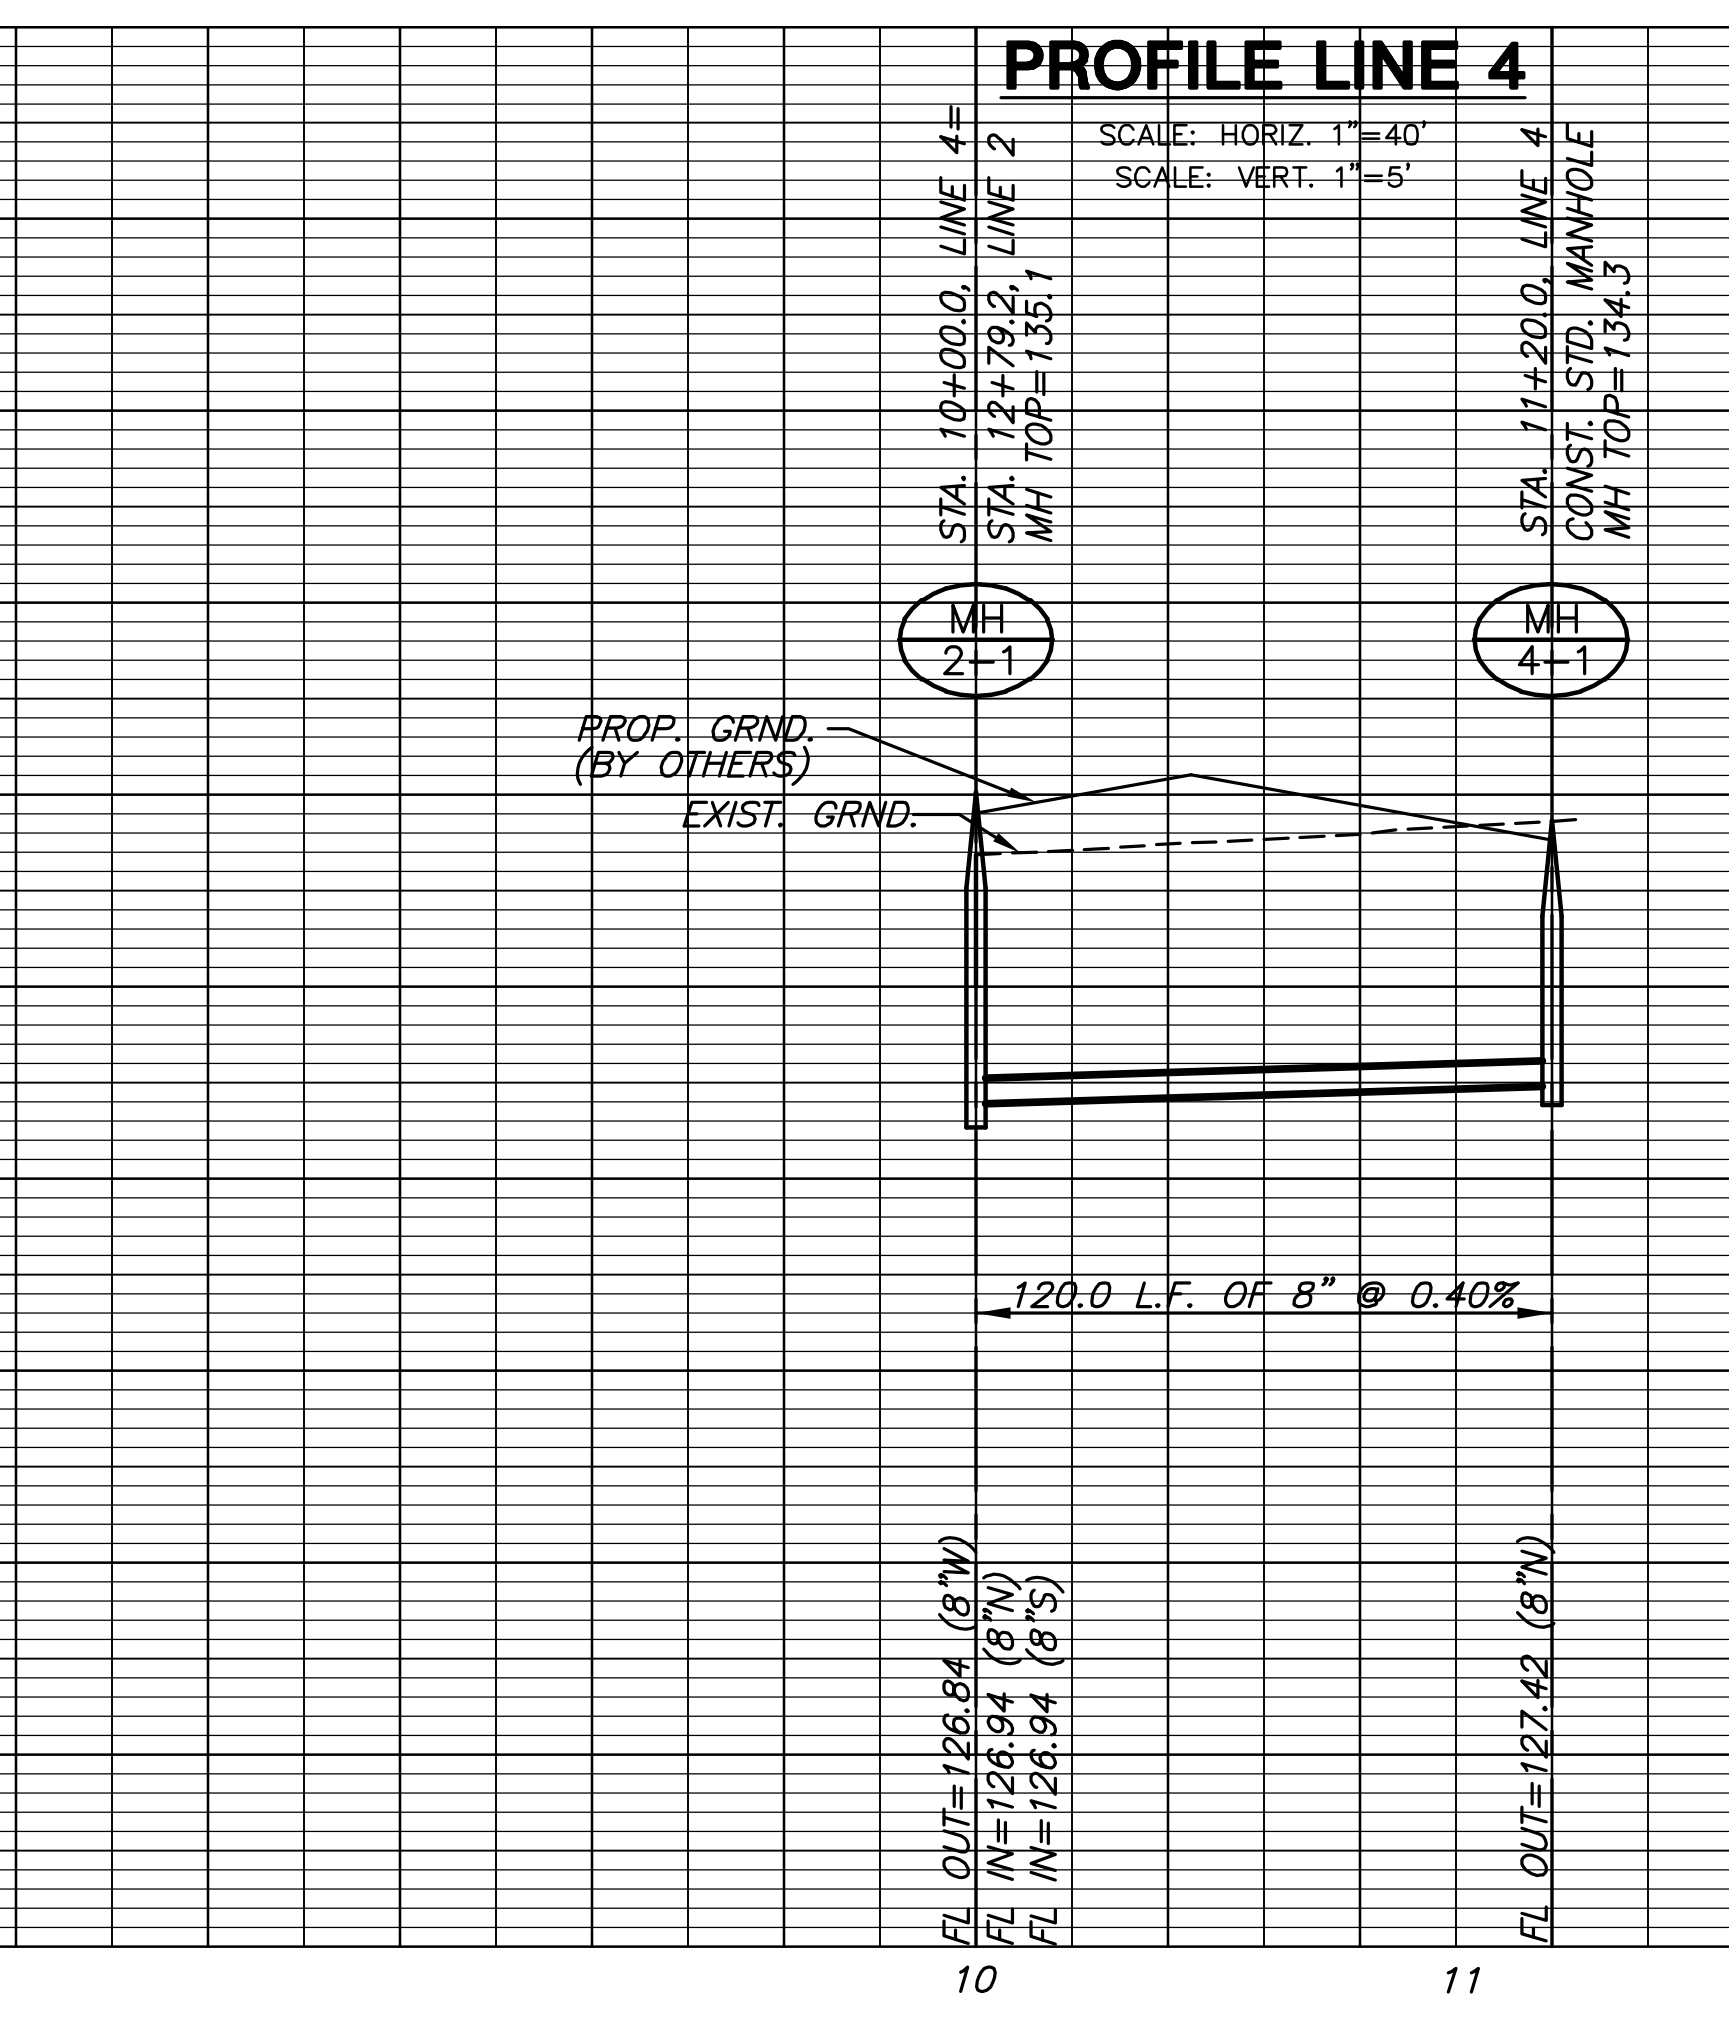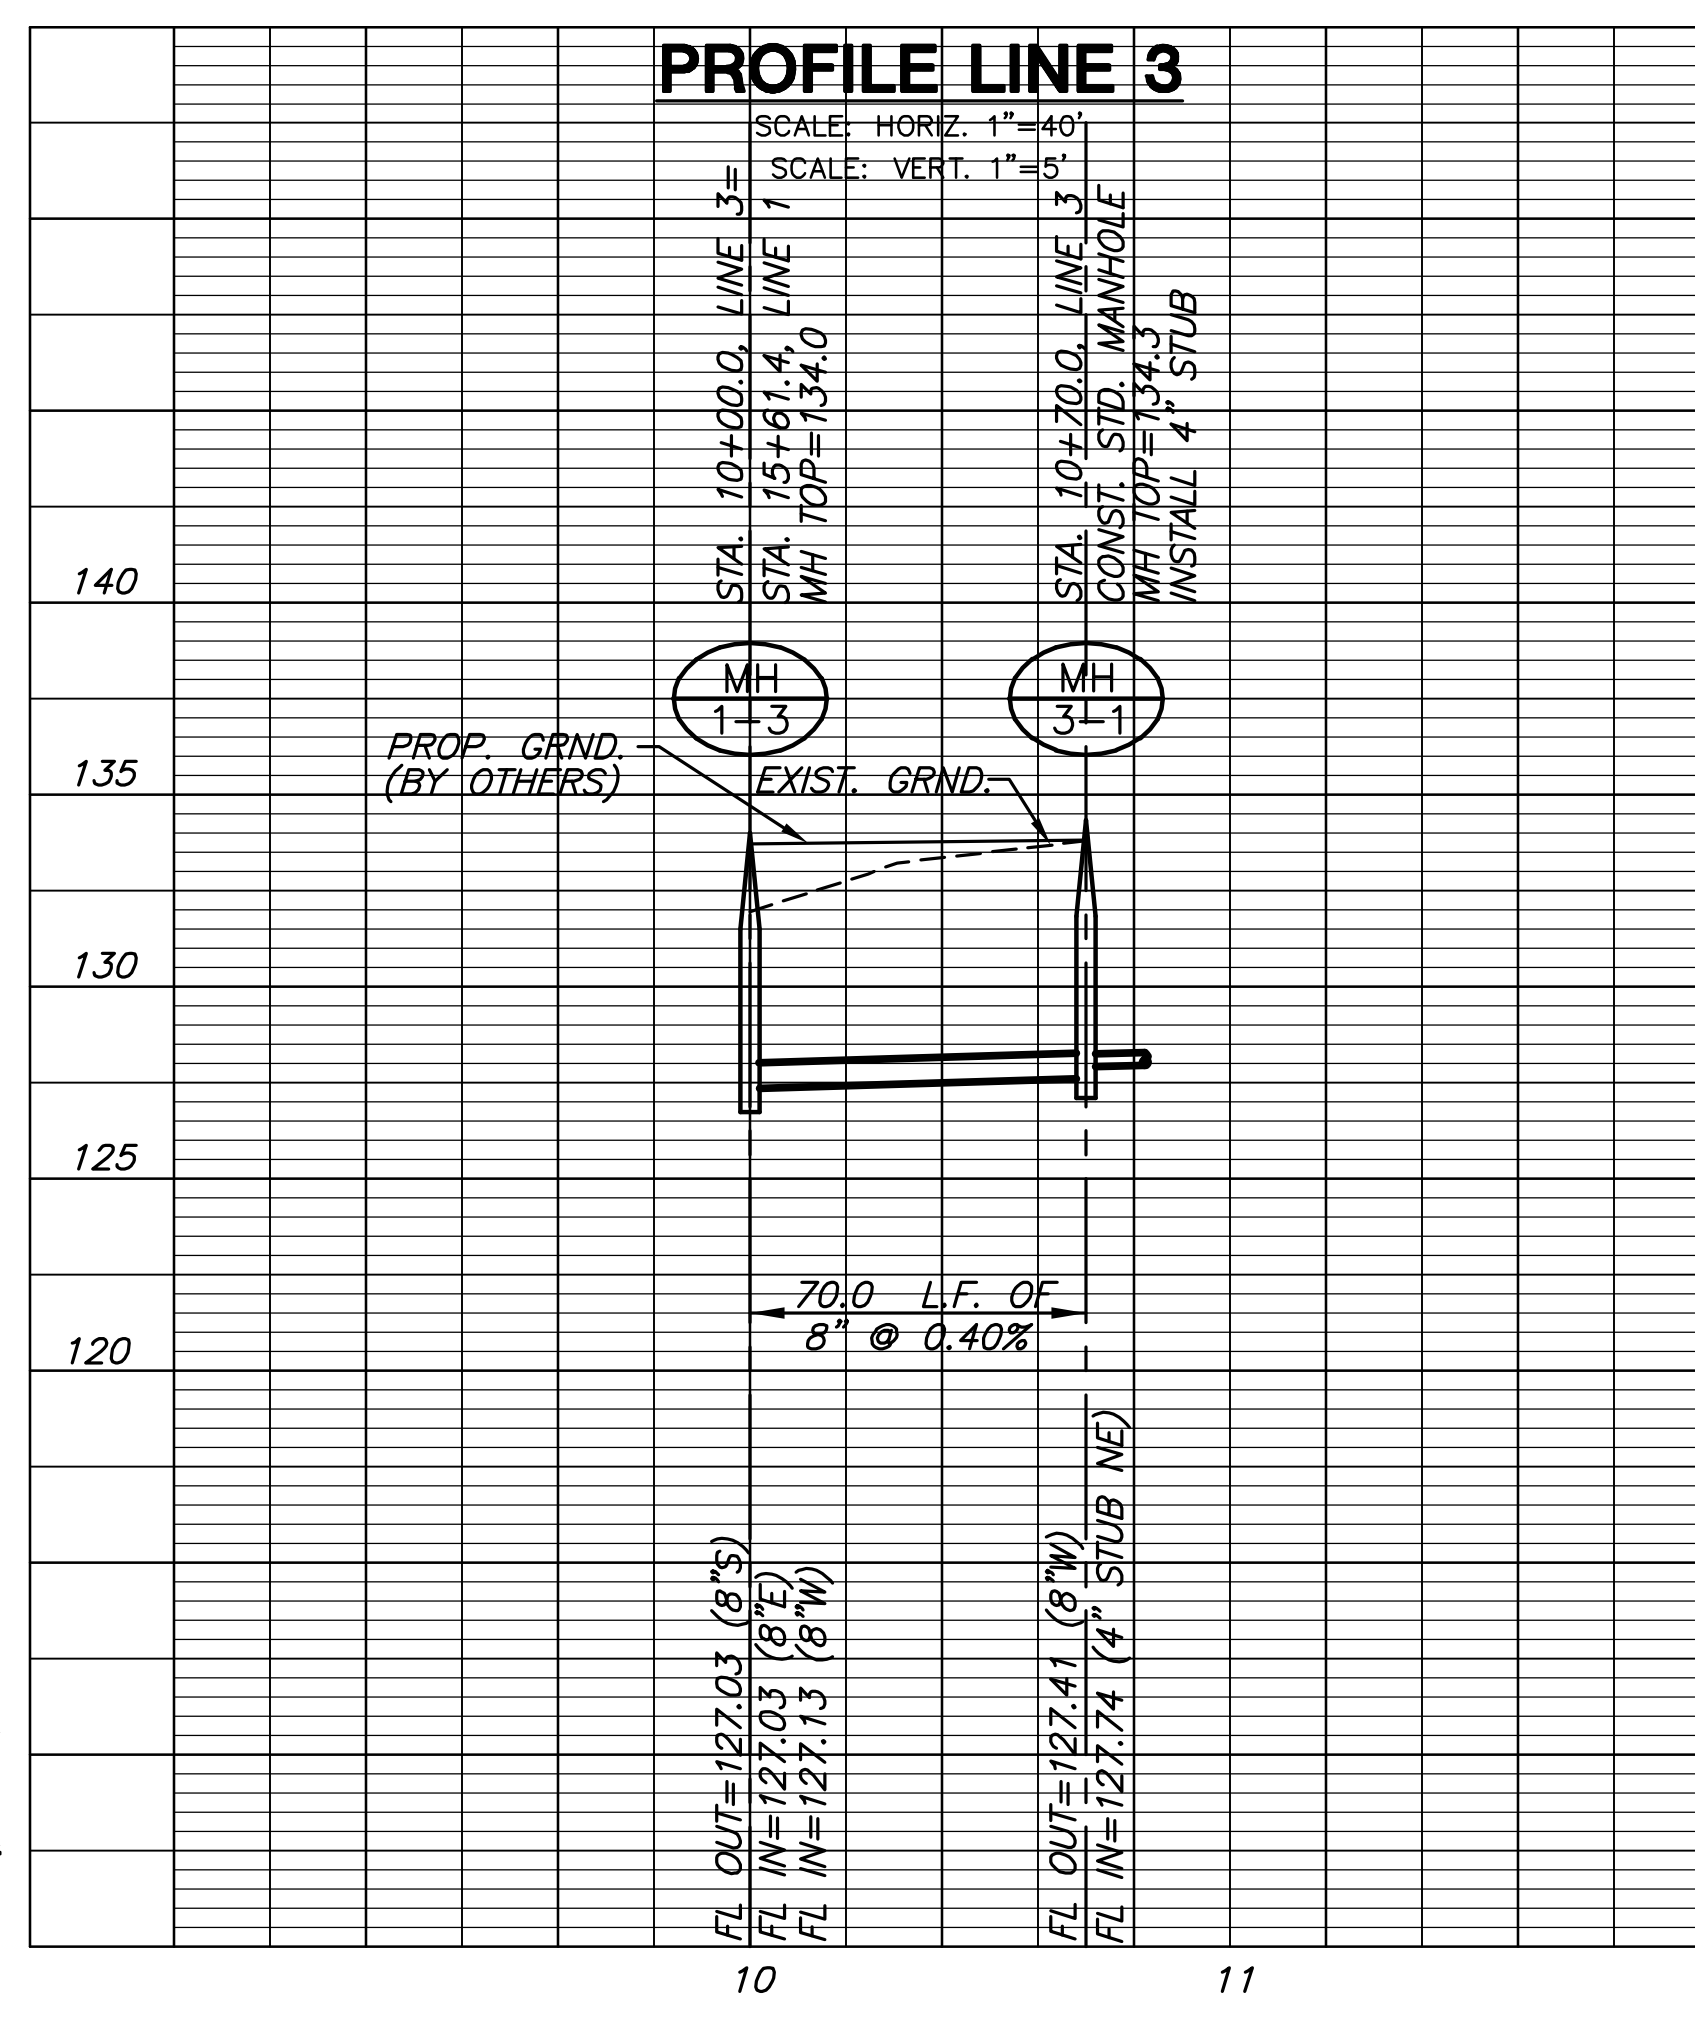

PLOT DATE: Wednesday, October 31, 2007 @ 02:08PM

H:\CIVIL\02035\03084.DWG\SAN\03084\_B3.DWG