


Subdivision Bench Marks

No.	Street and Station	From CL	Description	Elevation
5	Emerald Bay, Sta. 20+78.61	17.50' Lt.	Top of curb at the common lot lines of Lots 33 & 34, Block 1 on Emerald Bay.	

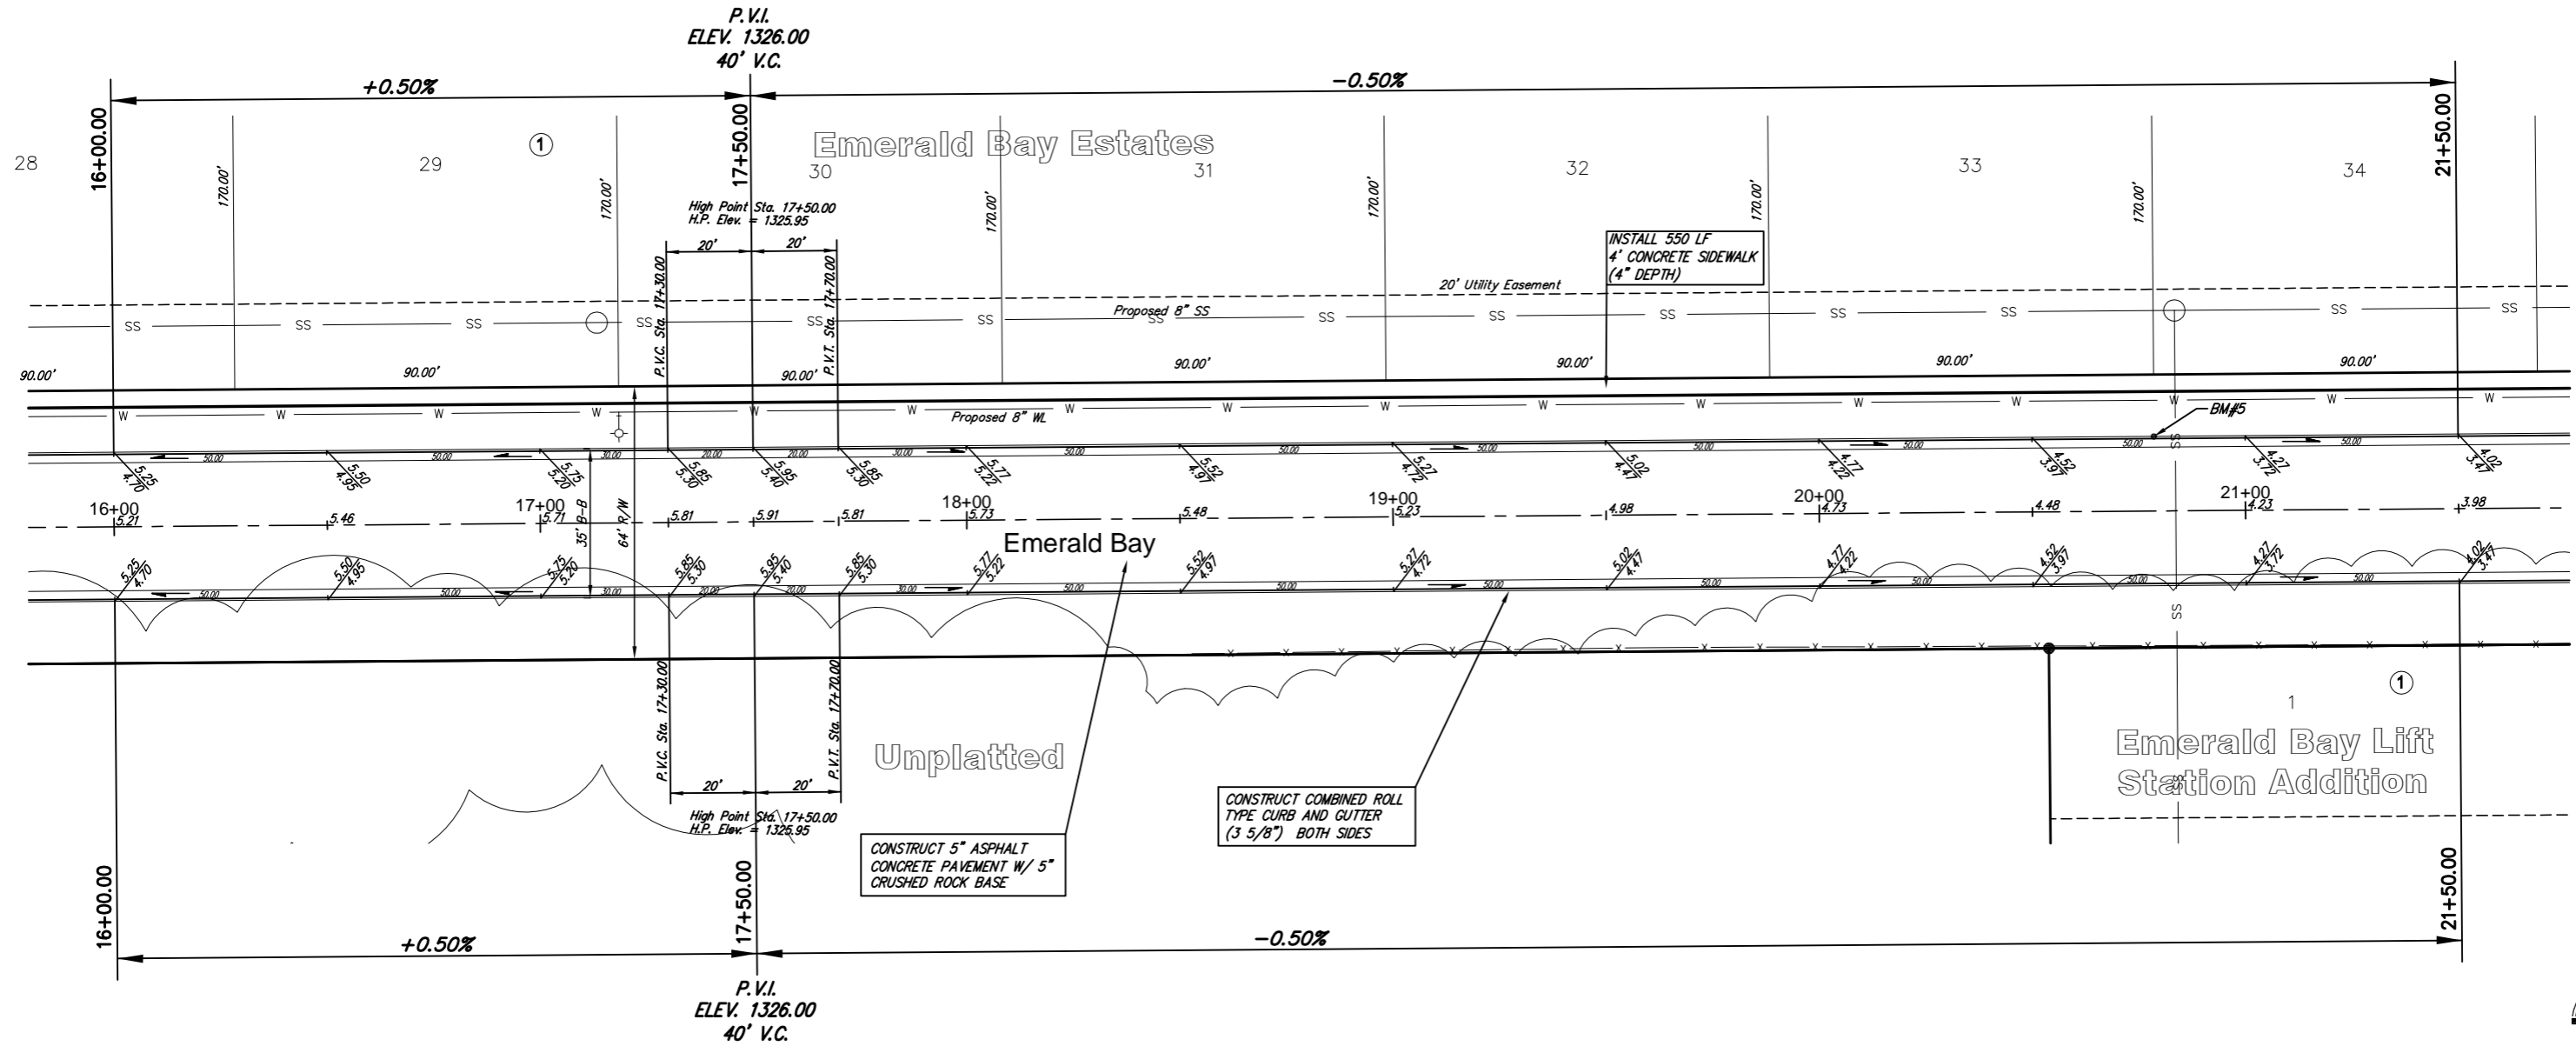

NOTE: ROLL TYPE CURB AND GUTTER TO BE CONSTRUCTED ALONG PAVEMENT DEPICTED ON THIS SHEET



Emerald Bay Estates Addition - Phase 1, Paving Improvements
Emerald Bay
 WICHITA, KANSAS

Ruggles & Bohm, P.A.
 Engineering, Surveying, Land Planning
 924 North Main
 Wichita, Kansas 67203
 www.rbkansas.com

(316) 264-8008
 (316) 264-4621 fax
 E-mail: info@rbkansas.com

DESIGN: AML
 DRAWN: MLP
 REVIEW: []
 UTILITY: []

DRAWING FILE: paving {Emerald 3}
 PROJECT NUMBER: 472-84364
 DATE: Jan. 17, 2006

SHEET: 7 OF 54
 REVISION: 2006