


Subdivision Bench Marks				
No.	Street and Station	From CL	Description	Elevation
13	Paradise Cir., Sta. 55+60.56	14.50' Lt.	North Curb Return of the cul-de-sac of Paradise Cir.	

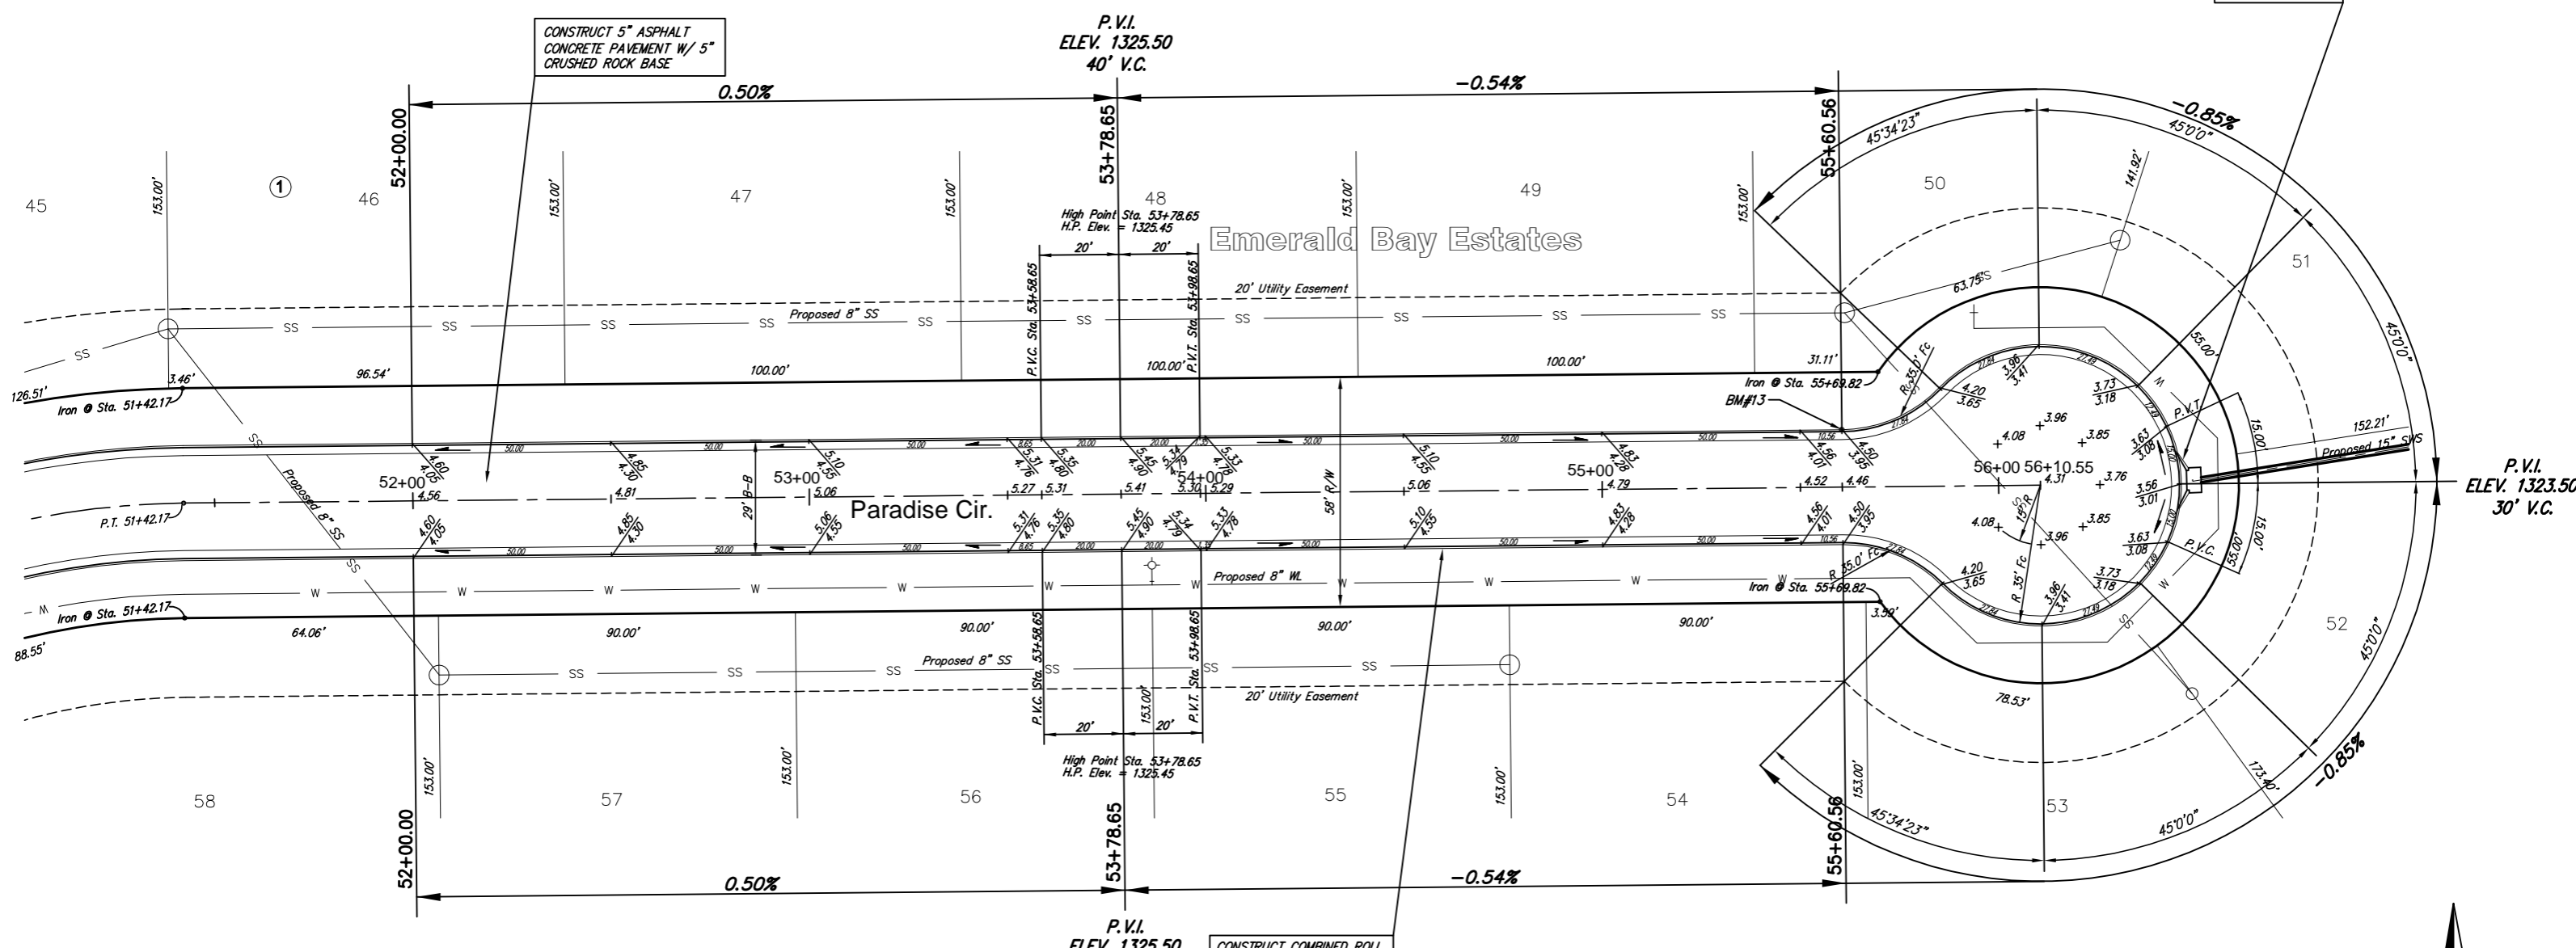

SCALE 1" = 20'
IRON = •

NOTE: ROLL TYPE CURB AND GUTTER TO BE CONSTRUCTED ALONG PAVEMENT DEPICTED ON THIS SHEET

Emerald Bay Estates Addition - Phase 1, Paving Improvements
Paradise Circle
WICHITA, KANSAS

	Ruggles & Bohm, P.A. Engineering, Surveying, Land Planning		DESIGN: AML
	924 North Main Wichita, Kansas 67203 www.rbkansas.com		(316) 264-8008 (316) 264-4621 fax E-mail: info@rbkansas.com
DRAWING FILE paving {Para-Para Cir2}	PROJECT NUMBER 472-84364	DATE Jan. 17, 2006	DRAWN: MLP REVIEW: SHEET NO.: 16 OF: 54