


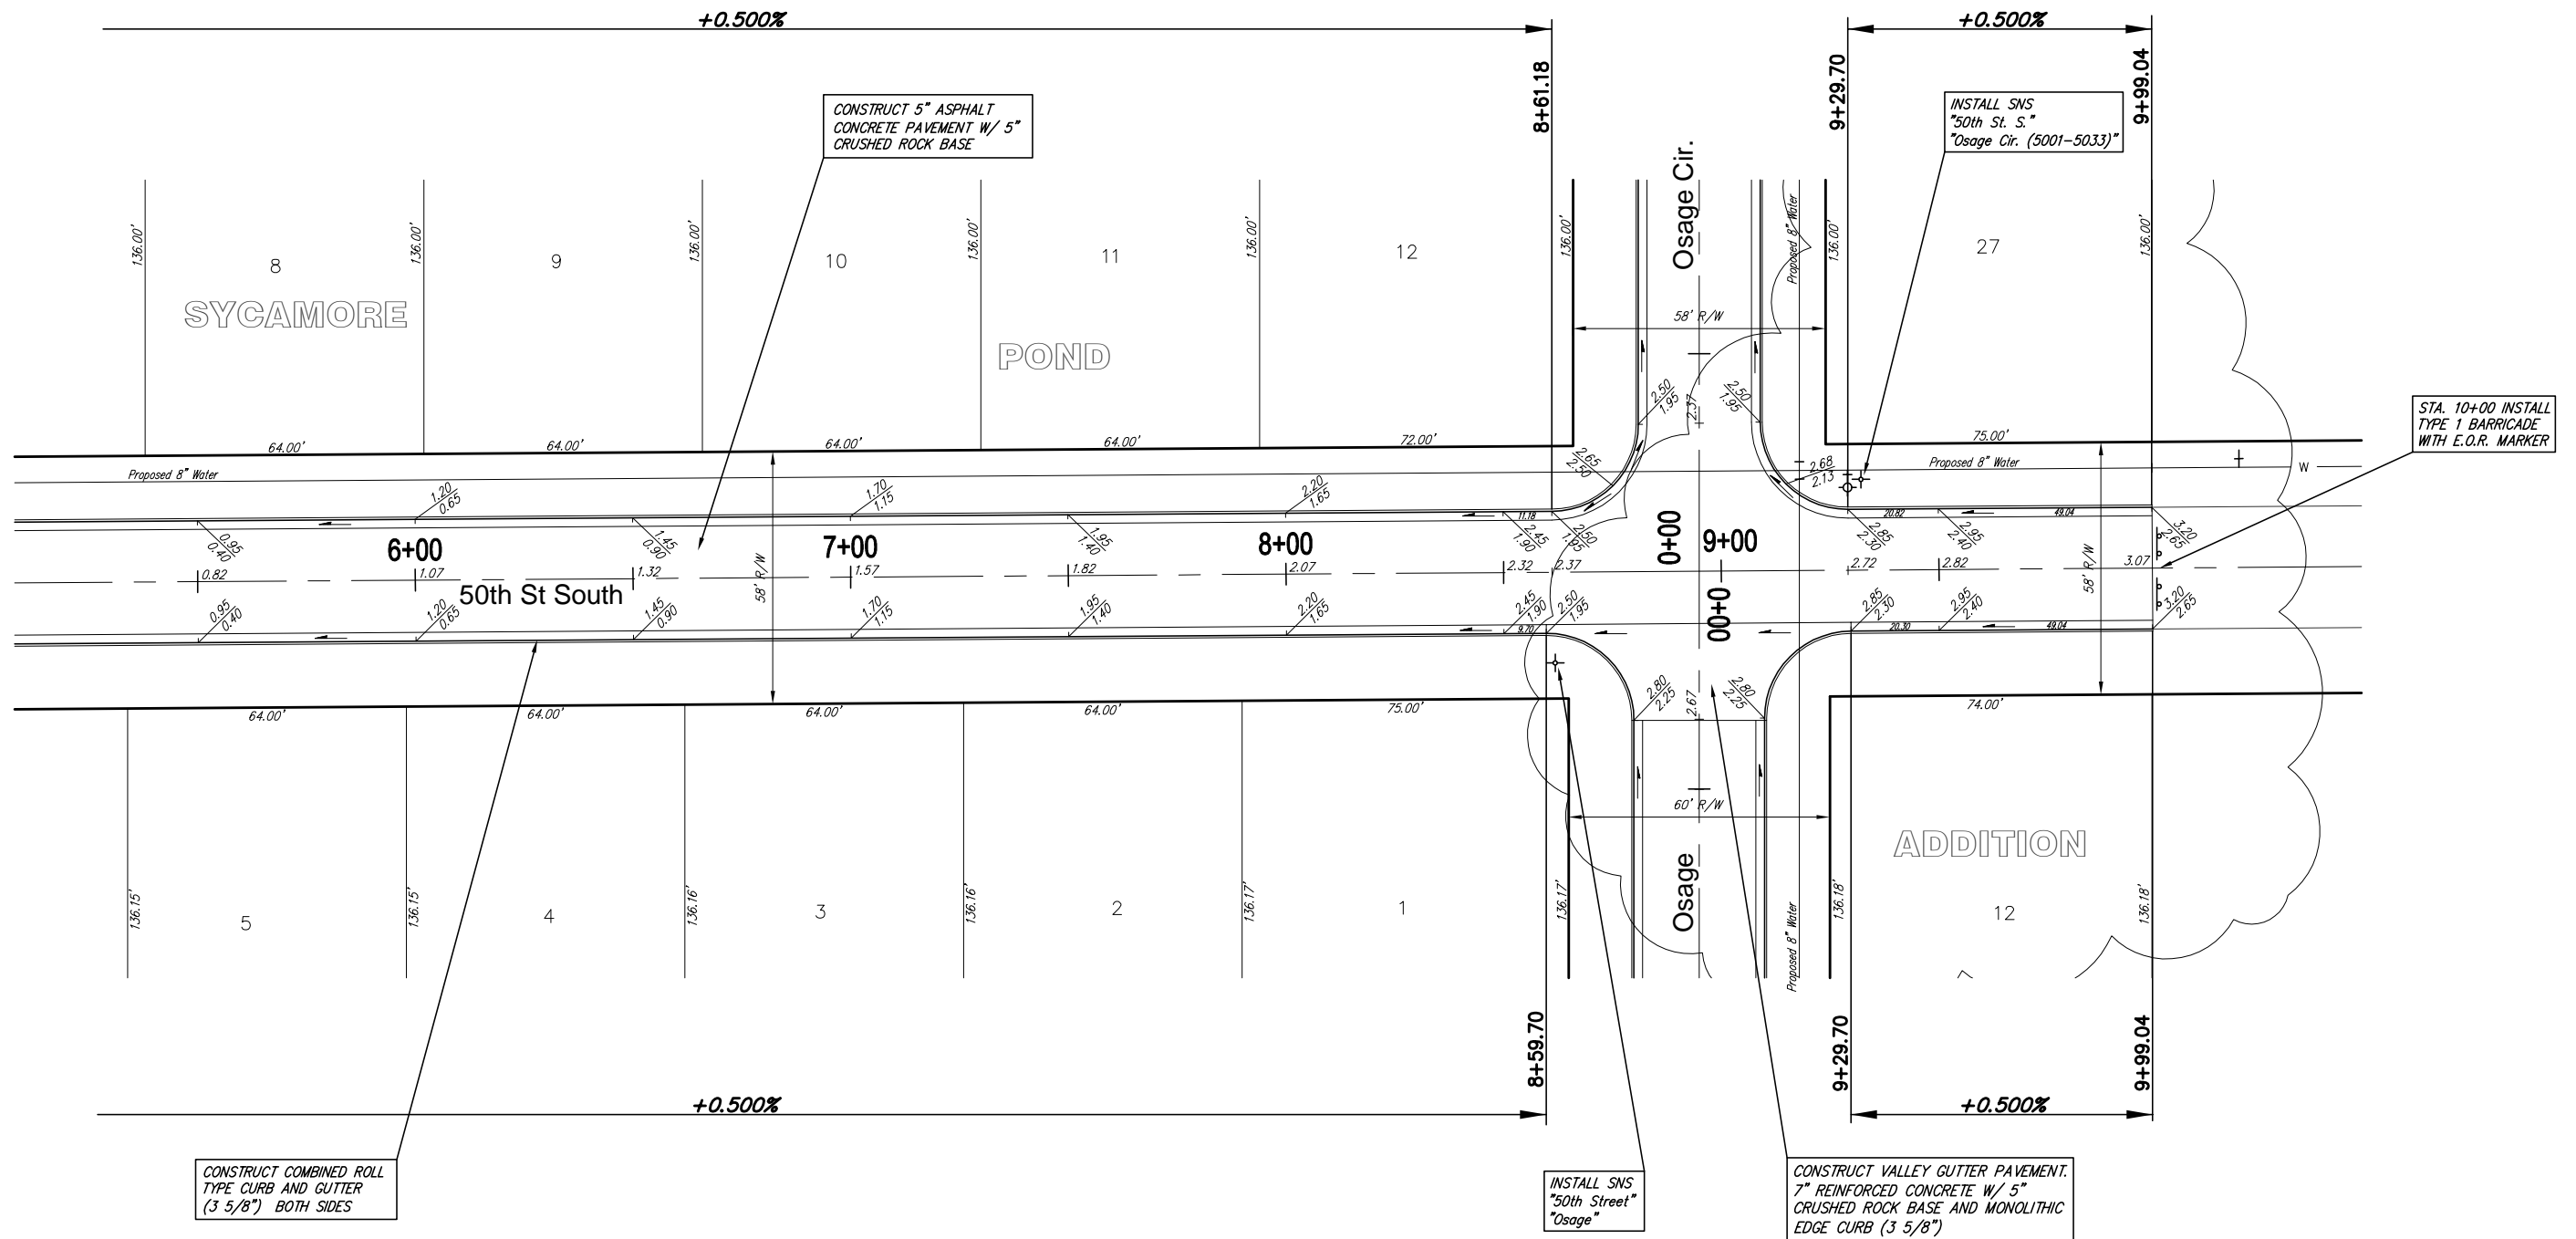

SCALE 1" = 20'
IRON = •



NOTE: ROLL TYPE CURB AND GUTTER TO BE CONSTRUCTED ALONG PAVEMENT DEPICTED ON THIS SHEET

**Sycamore Pond Addition, Paving Improvements
50th Street South
WICHITA, KANSAS**

	Ruggles & Bohm, P.A. Engineering, Surveying, Land Planning		DESIGN EJG
	924 North Main Wichita, Kansas 67203 www.rbkansas.com		(316) 264-8008 (316) 264-4621 fax E-mail: info@rbkansas.com
PROJECT NUMBER 472-84416		SHEET 6 OF 16	
DRAWING FILE paving {50th St - 2}		DATE Sept. 20, 2006	