




SCALE 1" = 20'  
IRON = •

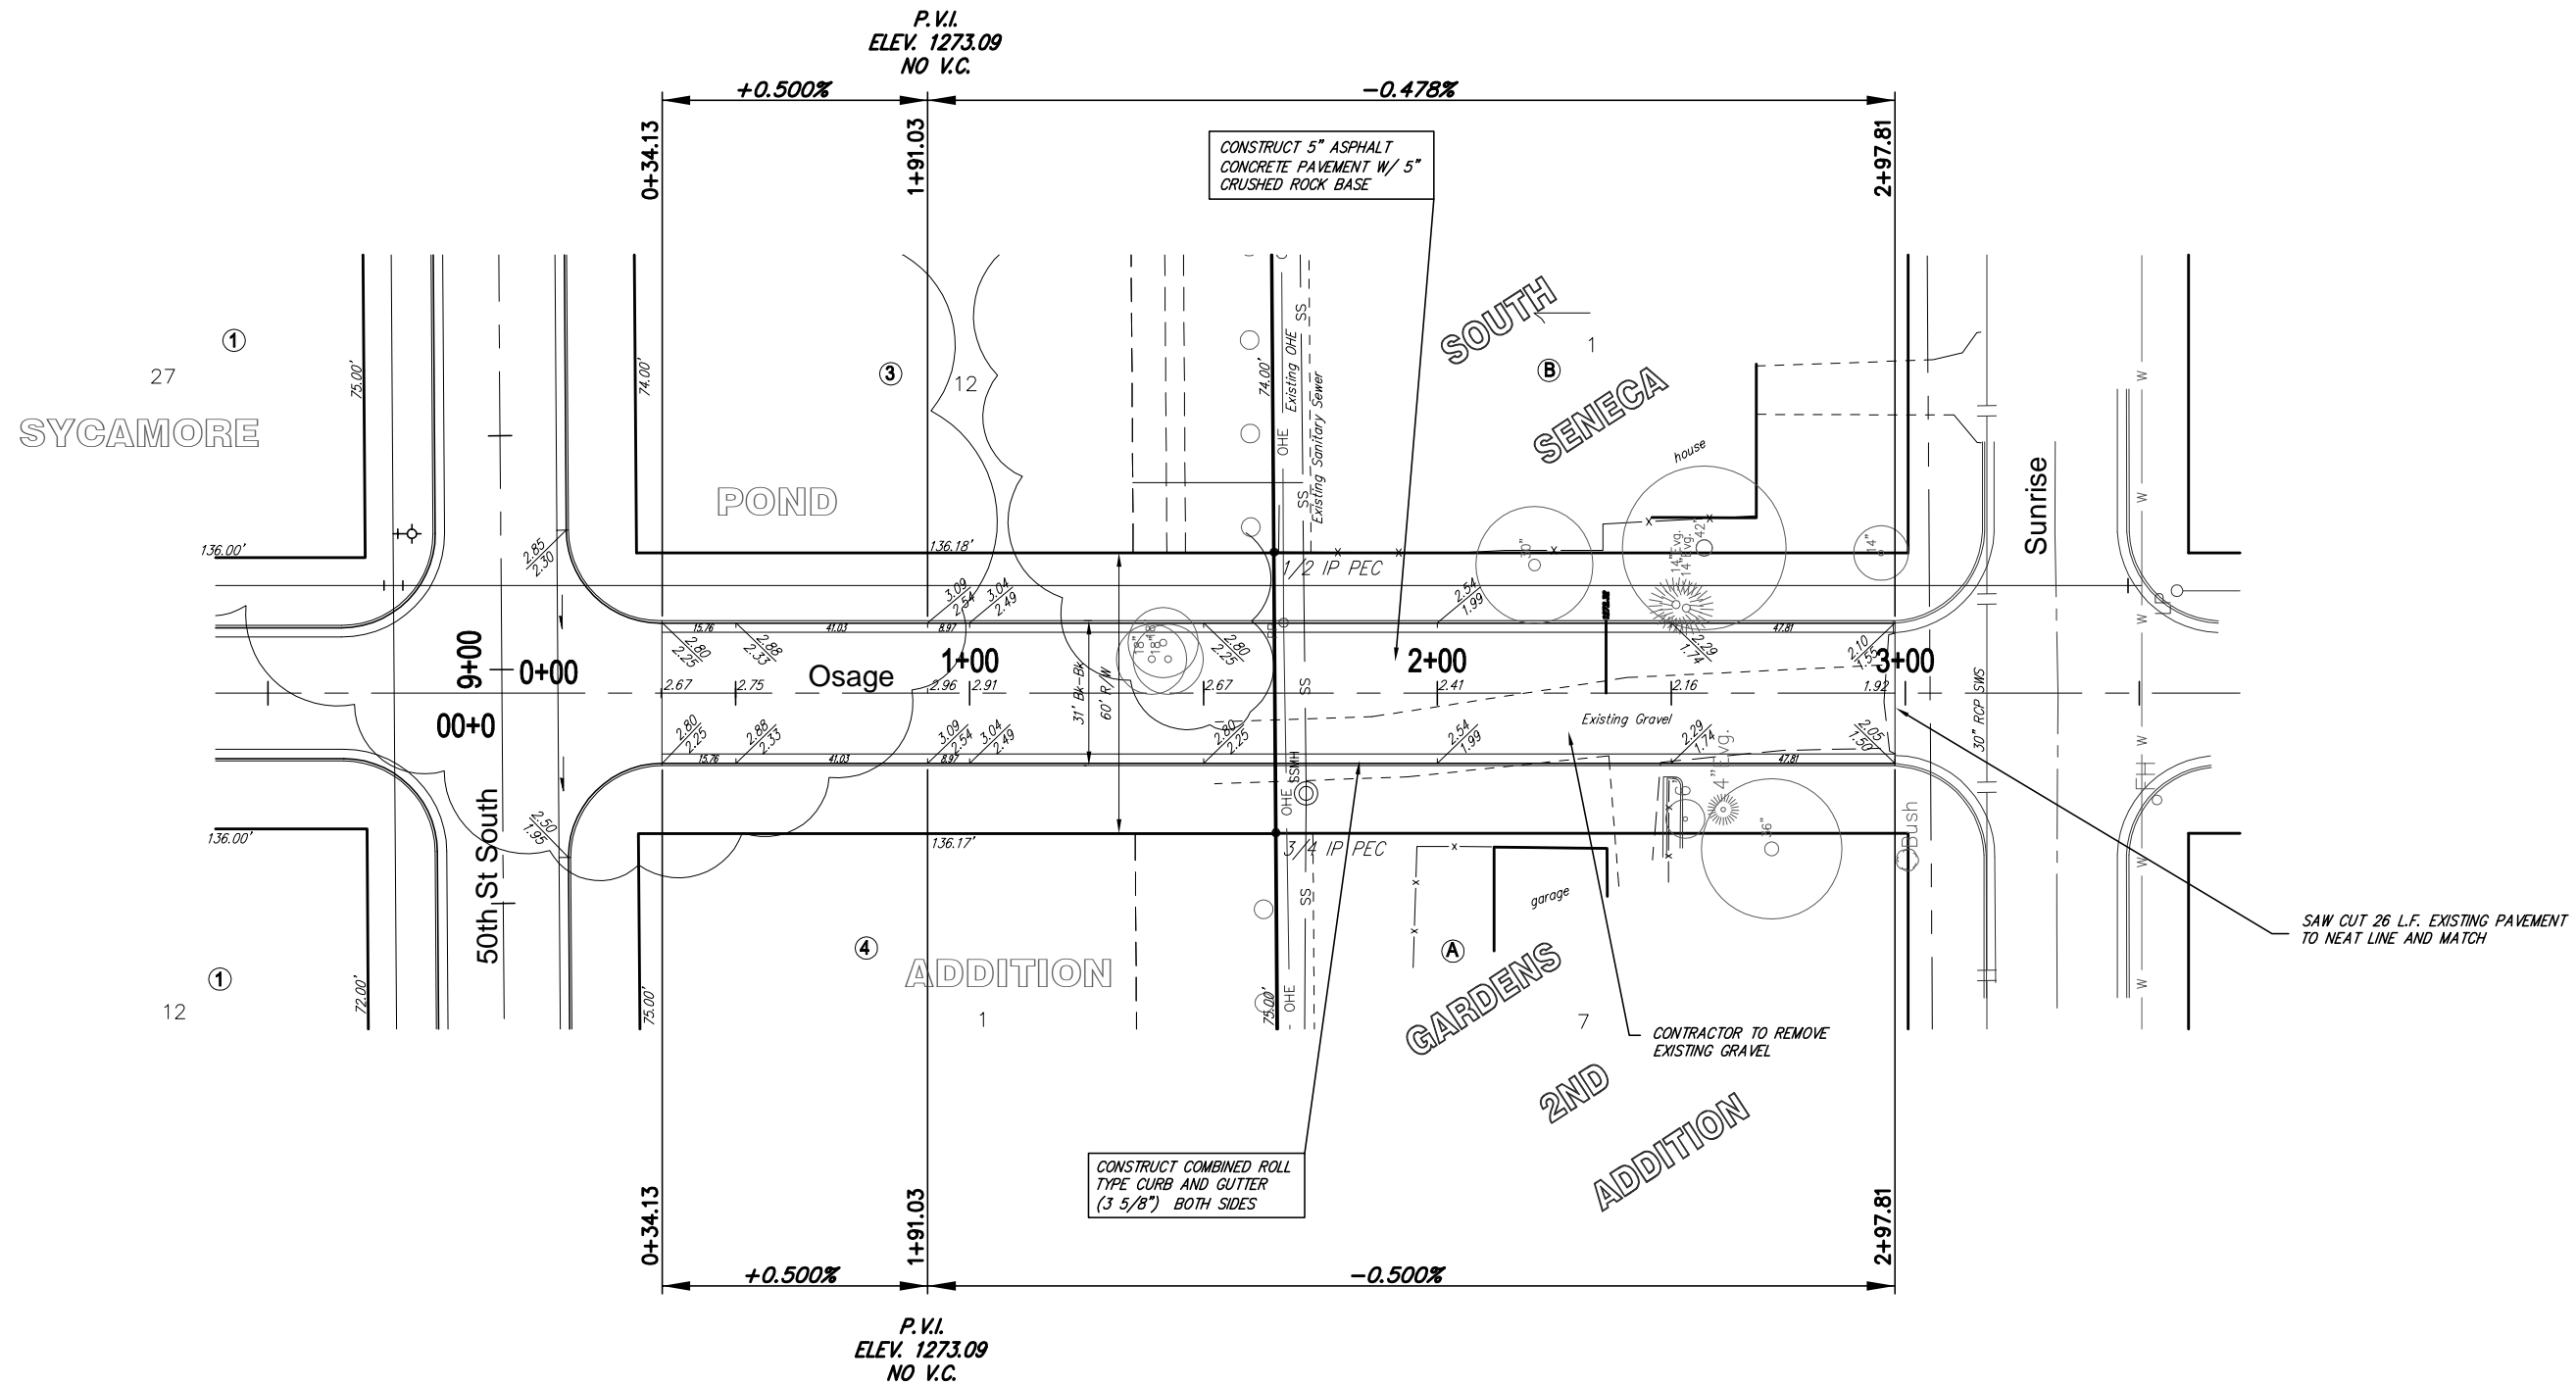

SAW CUT 26 L.F. EXISTING PAVEMENT TO NEAT LINE AND MATCH

CONTRACTOR TO REMOVE EXISTING GRAVEL

CONSTRUCT COMBINED ROLL TYPE CURB AND GUTTER (3 5/8") BOTH SIDES

CONSTRUCT 5" ASPHALT CONCRETE PAVEMENT W/ 5" CRUSHED ROCK BASE

NOTE: ROLL TYPE CURB AND GUTTER TO BE CONSTRUCTED ALONG PAVEMENT DEPICTED ON THIS SHEET

Sycamore Pond Addition, Paving Improvements Osage WICHITA, KANSAS			
	Rugles & Bohm, P.A. Engineering, Surveying, Land Planning		
	924 North Main Wichita, Kansas 67203 www.rbkansas.com	(316) 264-8008 (316) 264-4621 fax E-mail: info@rbkansas.com	
DRAWING FILE paving [Osage]	PROJECT NUMBER 472-84416	DATE Sept. 20, 2006	DESIGN EJG DRAWN RA REVIEW RA UTILITY DATE Sept. 20, 2006
			SHEET 9 OF 16