


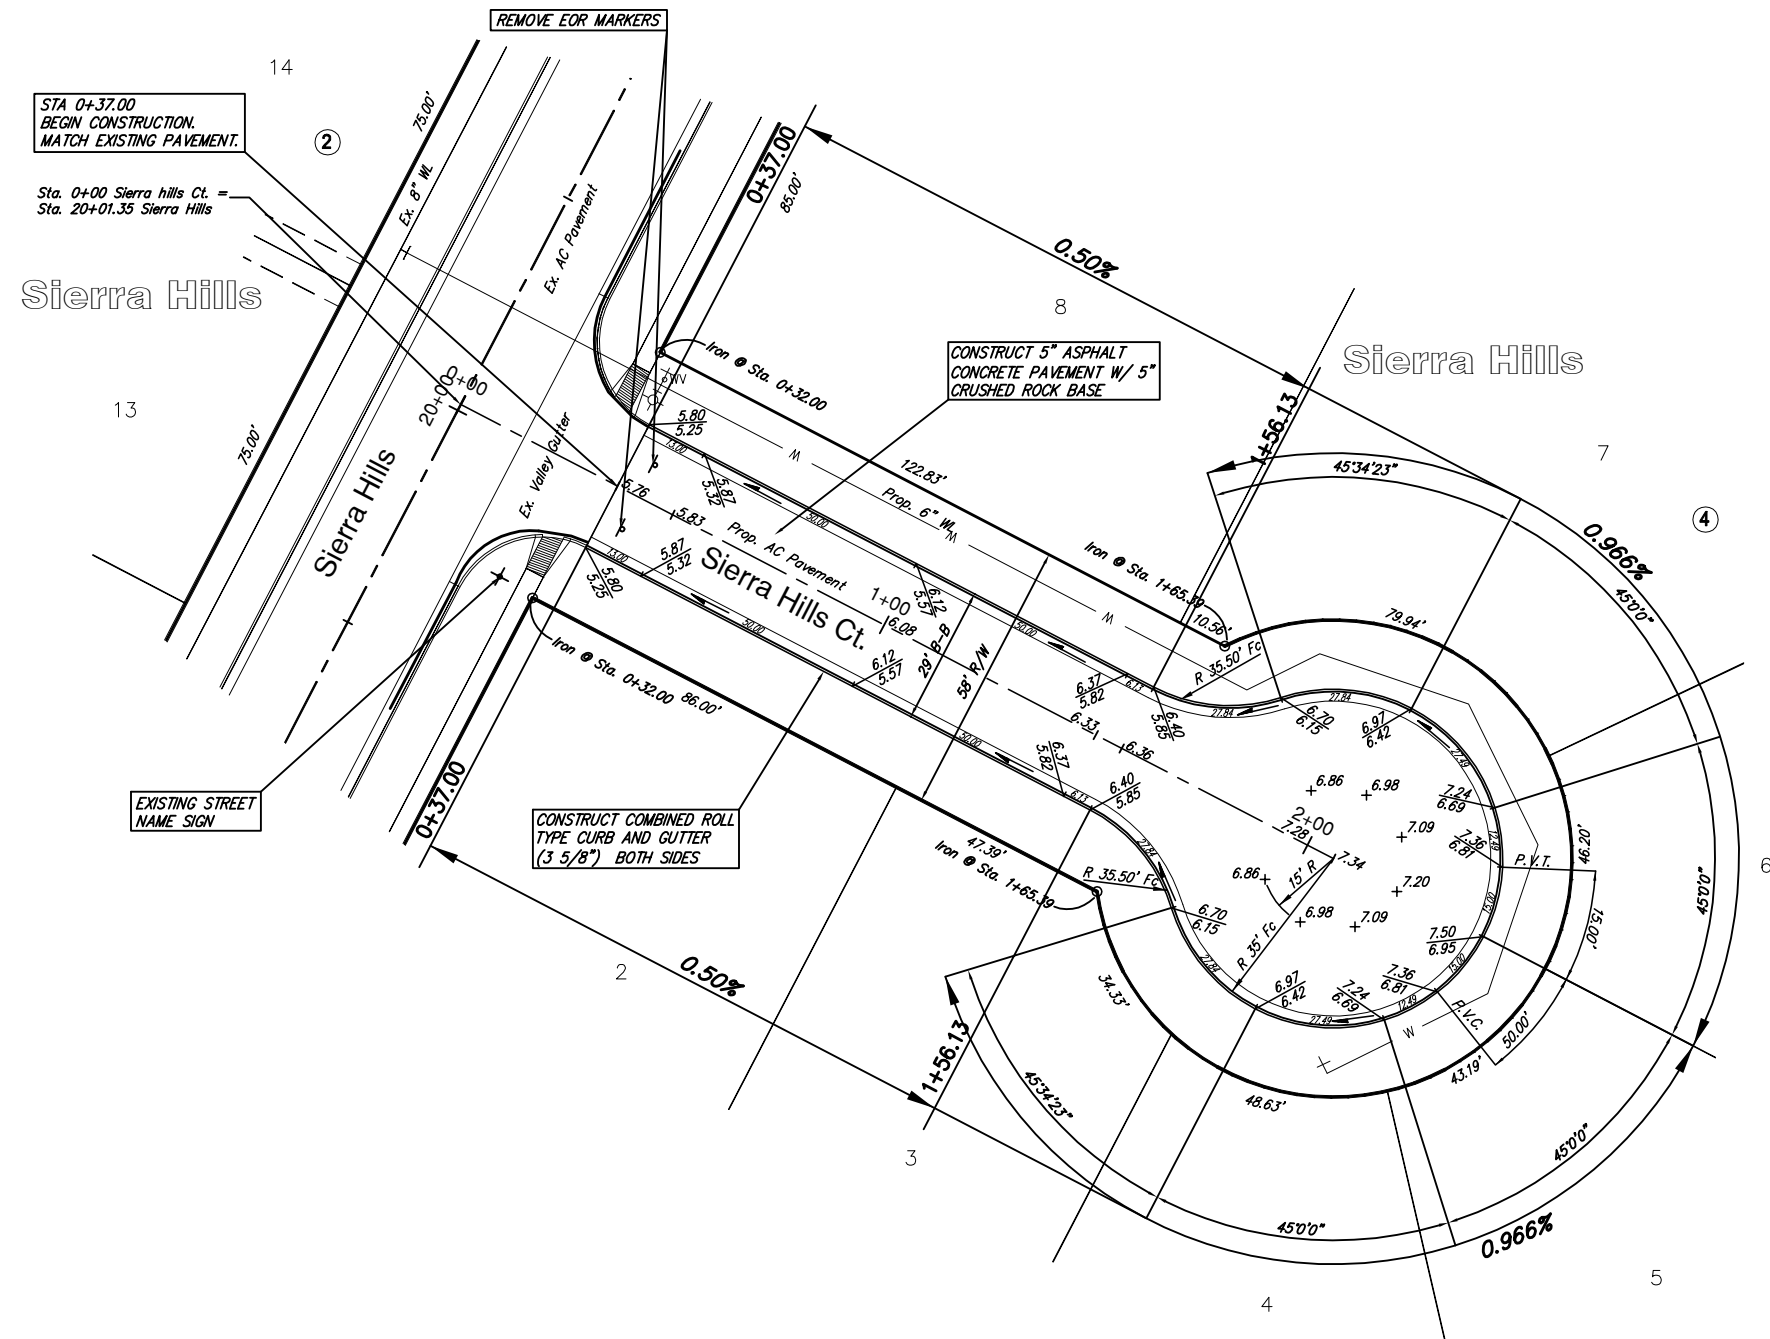

SCALE 1" = 20'
IRON = •



NOTE: ROLL TYPE CURB AND GUTTER TO BE CONSTRUCTED ALONG PAVEMENT DEPICTED ON THIS SHEET

Sierra Hills Phase 2
Sierra Hills Ct.
WICHITA, KANSAS



Ruggles & Bohm, P.A.
Engineering, Surveying, Land Planning
924 North Main (316) 264-8008
Wichita, Kansas 67203 (316) 264-4621 fax
www.rbkansas.com E-mail: info@rbkansas.com

DRAWING FILE: paving {SIERRA HILLS CT.}
PROJECT NUMBER: 472-84423
DATE: July 27, 2006

DESIGN	KWL	SHEET 10 OF 33
DRAWN	MLP	
REVIEW		
UTILITY		