
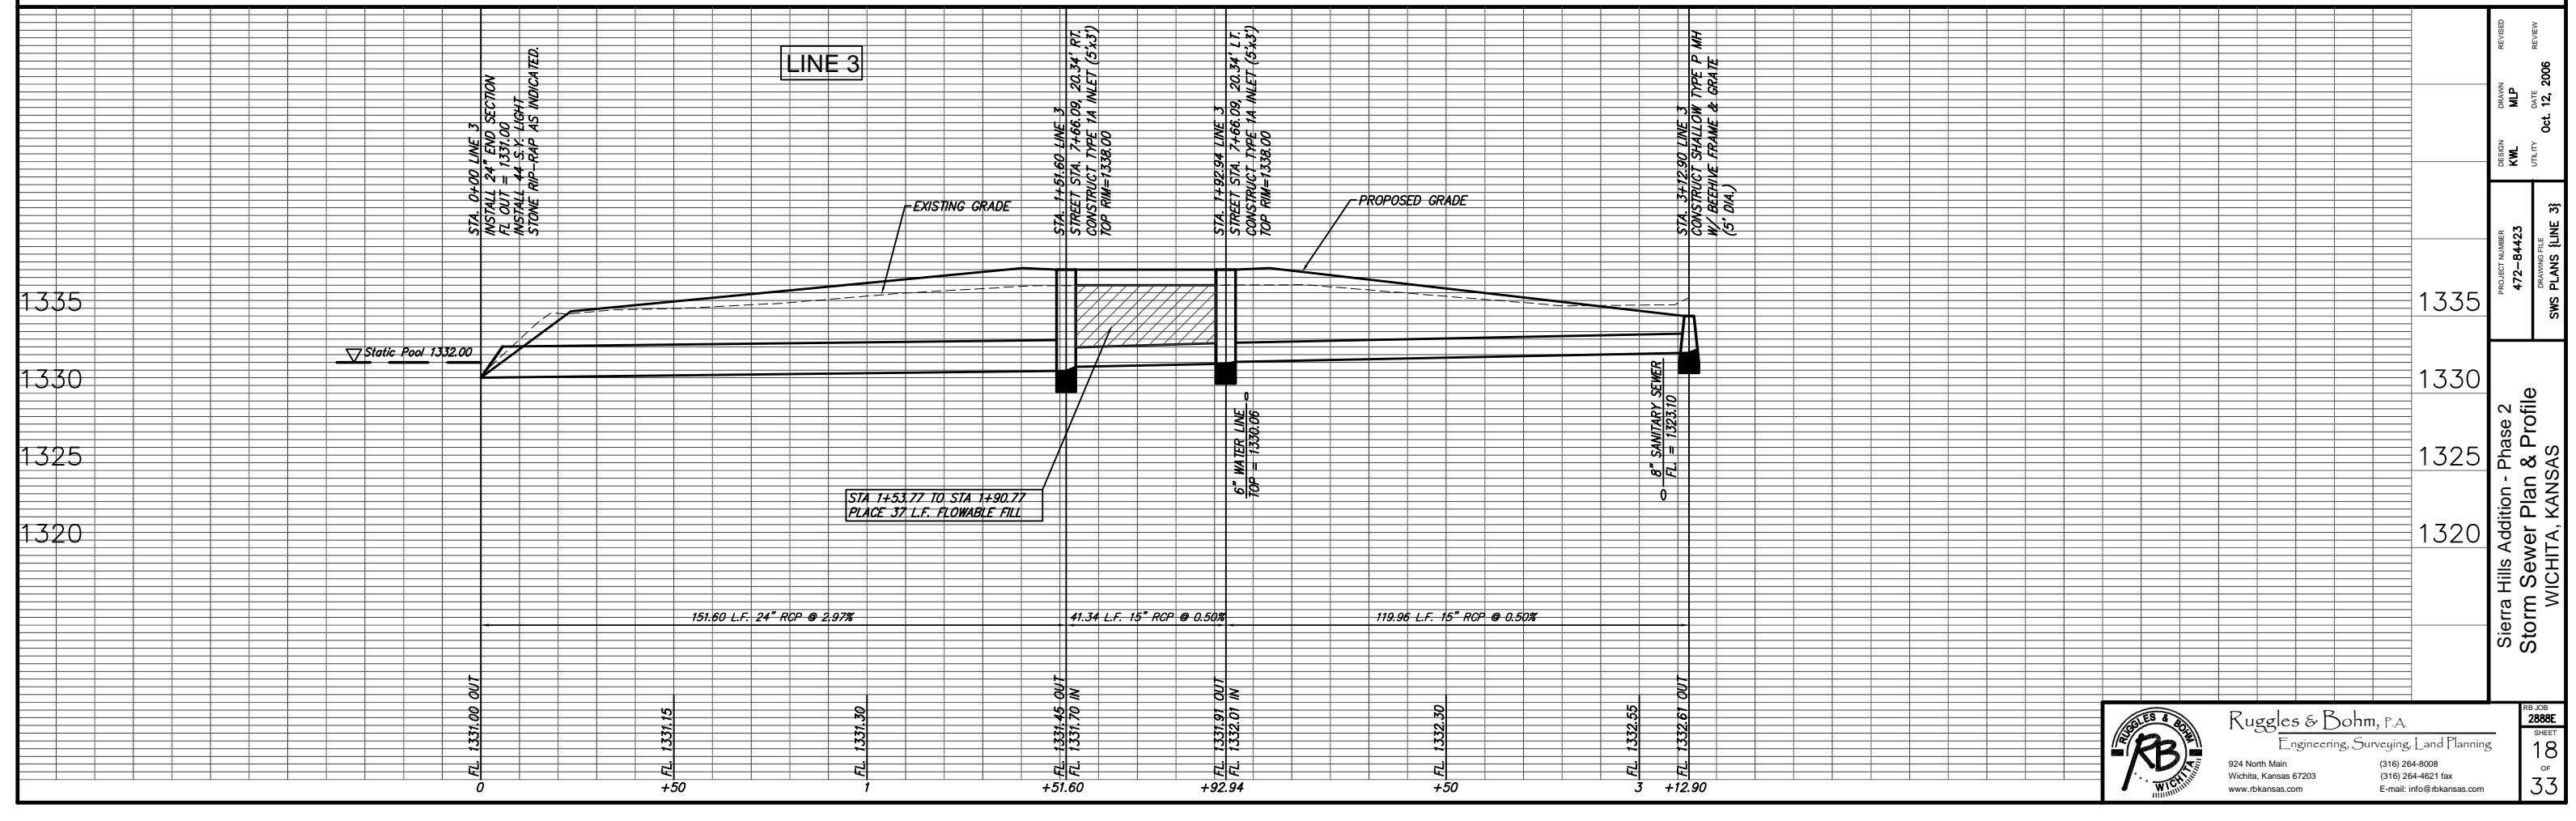


SCALE: 1"=20' HOR.  
1"=5' VERT.

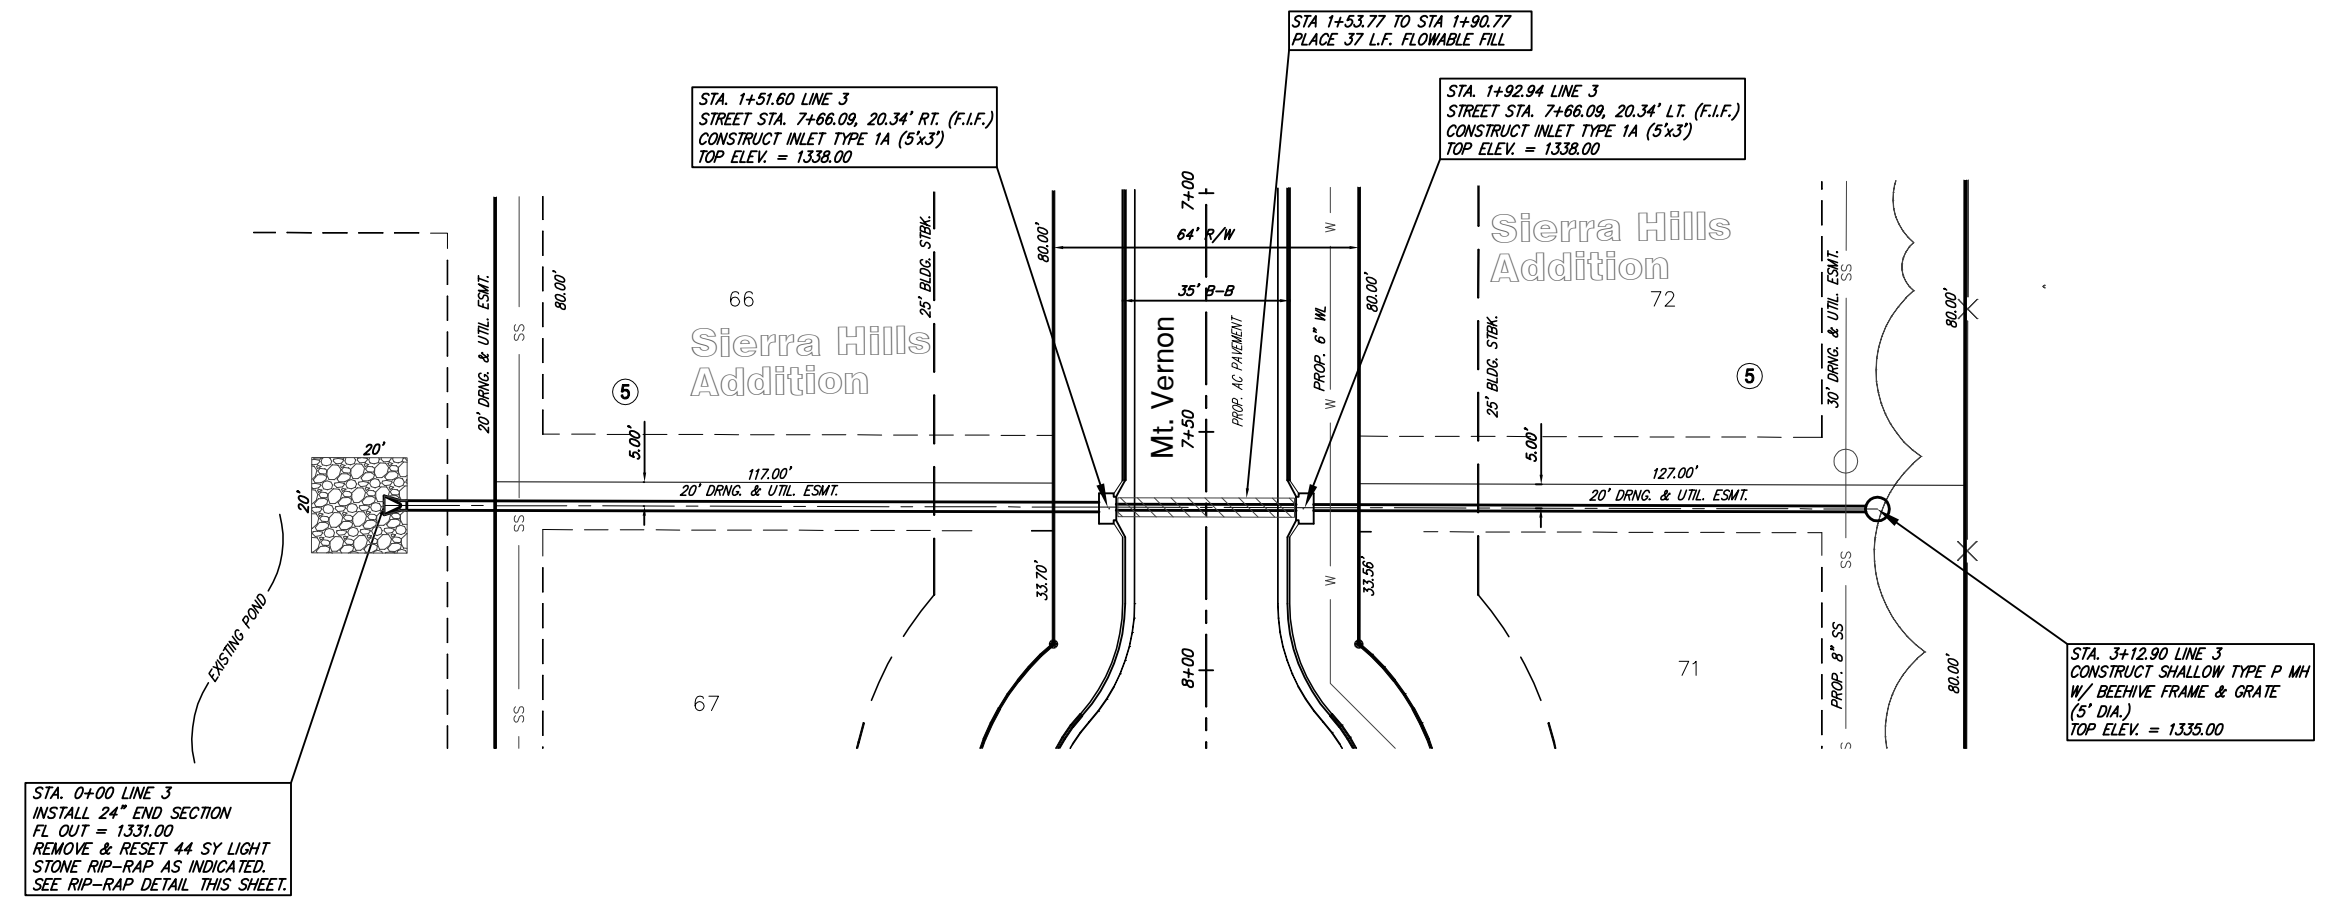

PROJECT NUMBER 472-84423	DESIGN KWL	DRAWN MLP	REVIEW MLP
DRAWING FILE SWS PLANS [LINE 3].j3	UTILITY	DATE Oct. 12, 2006	REVIEW
Sierra Hills Addition - Phase 2 Storm Sewer Plan & Profile WICHITA, KANSAS			
RB JOB 2888E	SHEET 18		OF 33

**Ruggles & Bohm, P.A.**  
Engineering, Surveying, Land Planning

924 North Main  
Wichita, Kansas 67203  
www.rbkansas.com

(316) 264-8008  
(316) 264-4621 fax  
E-mail: info@rbkansas.com