



**REPAIRS TO APPROACH SLAB EXPANSION DEVICE**

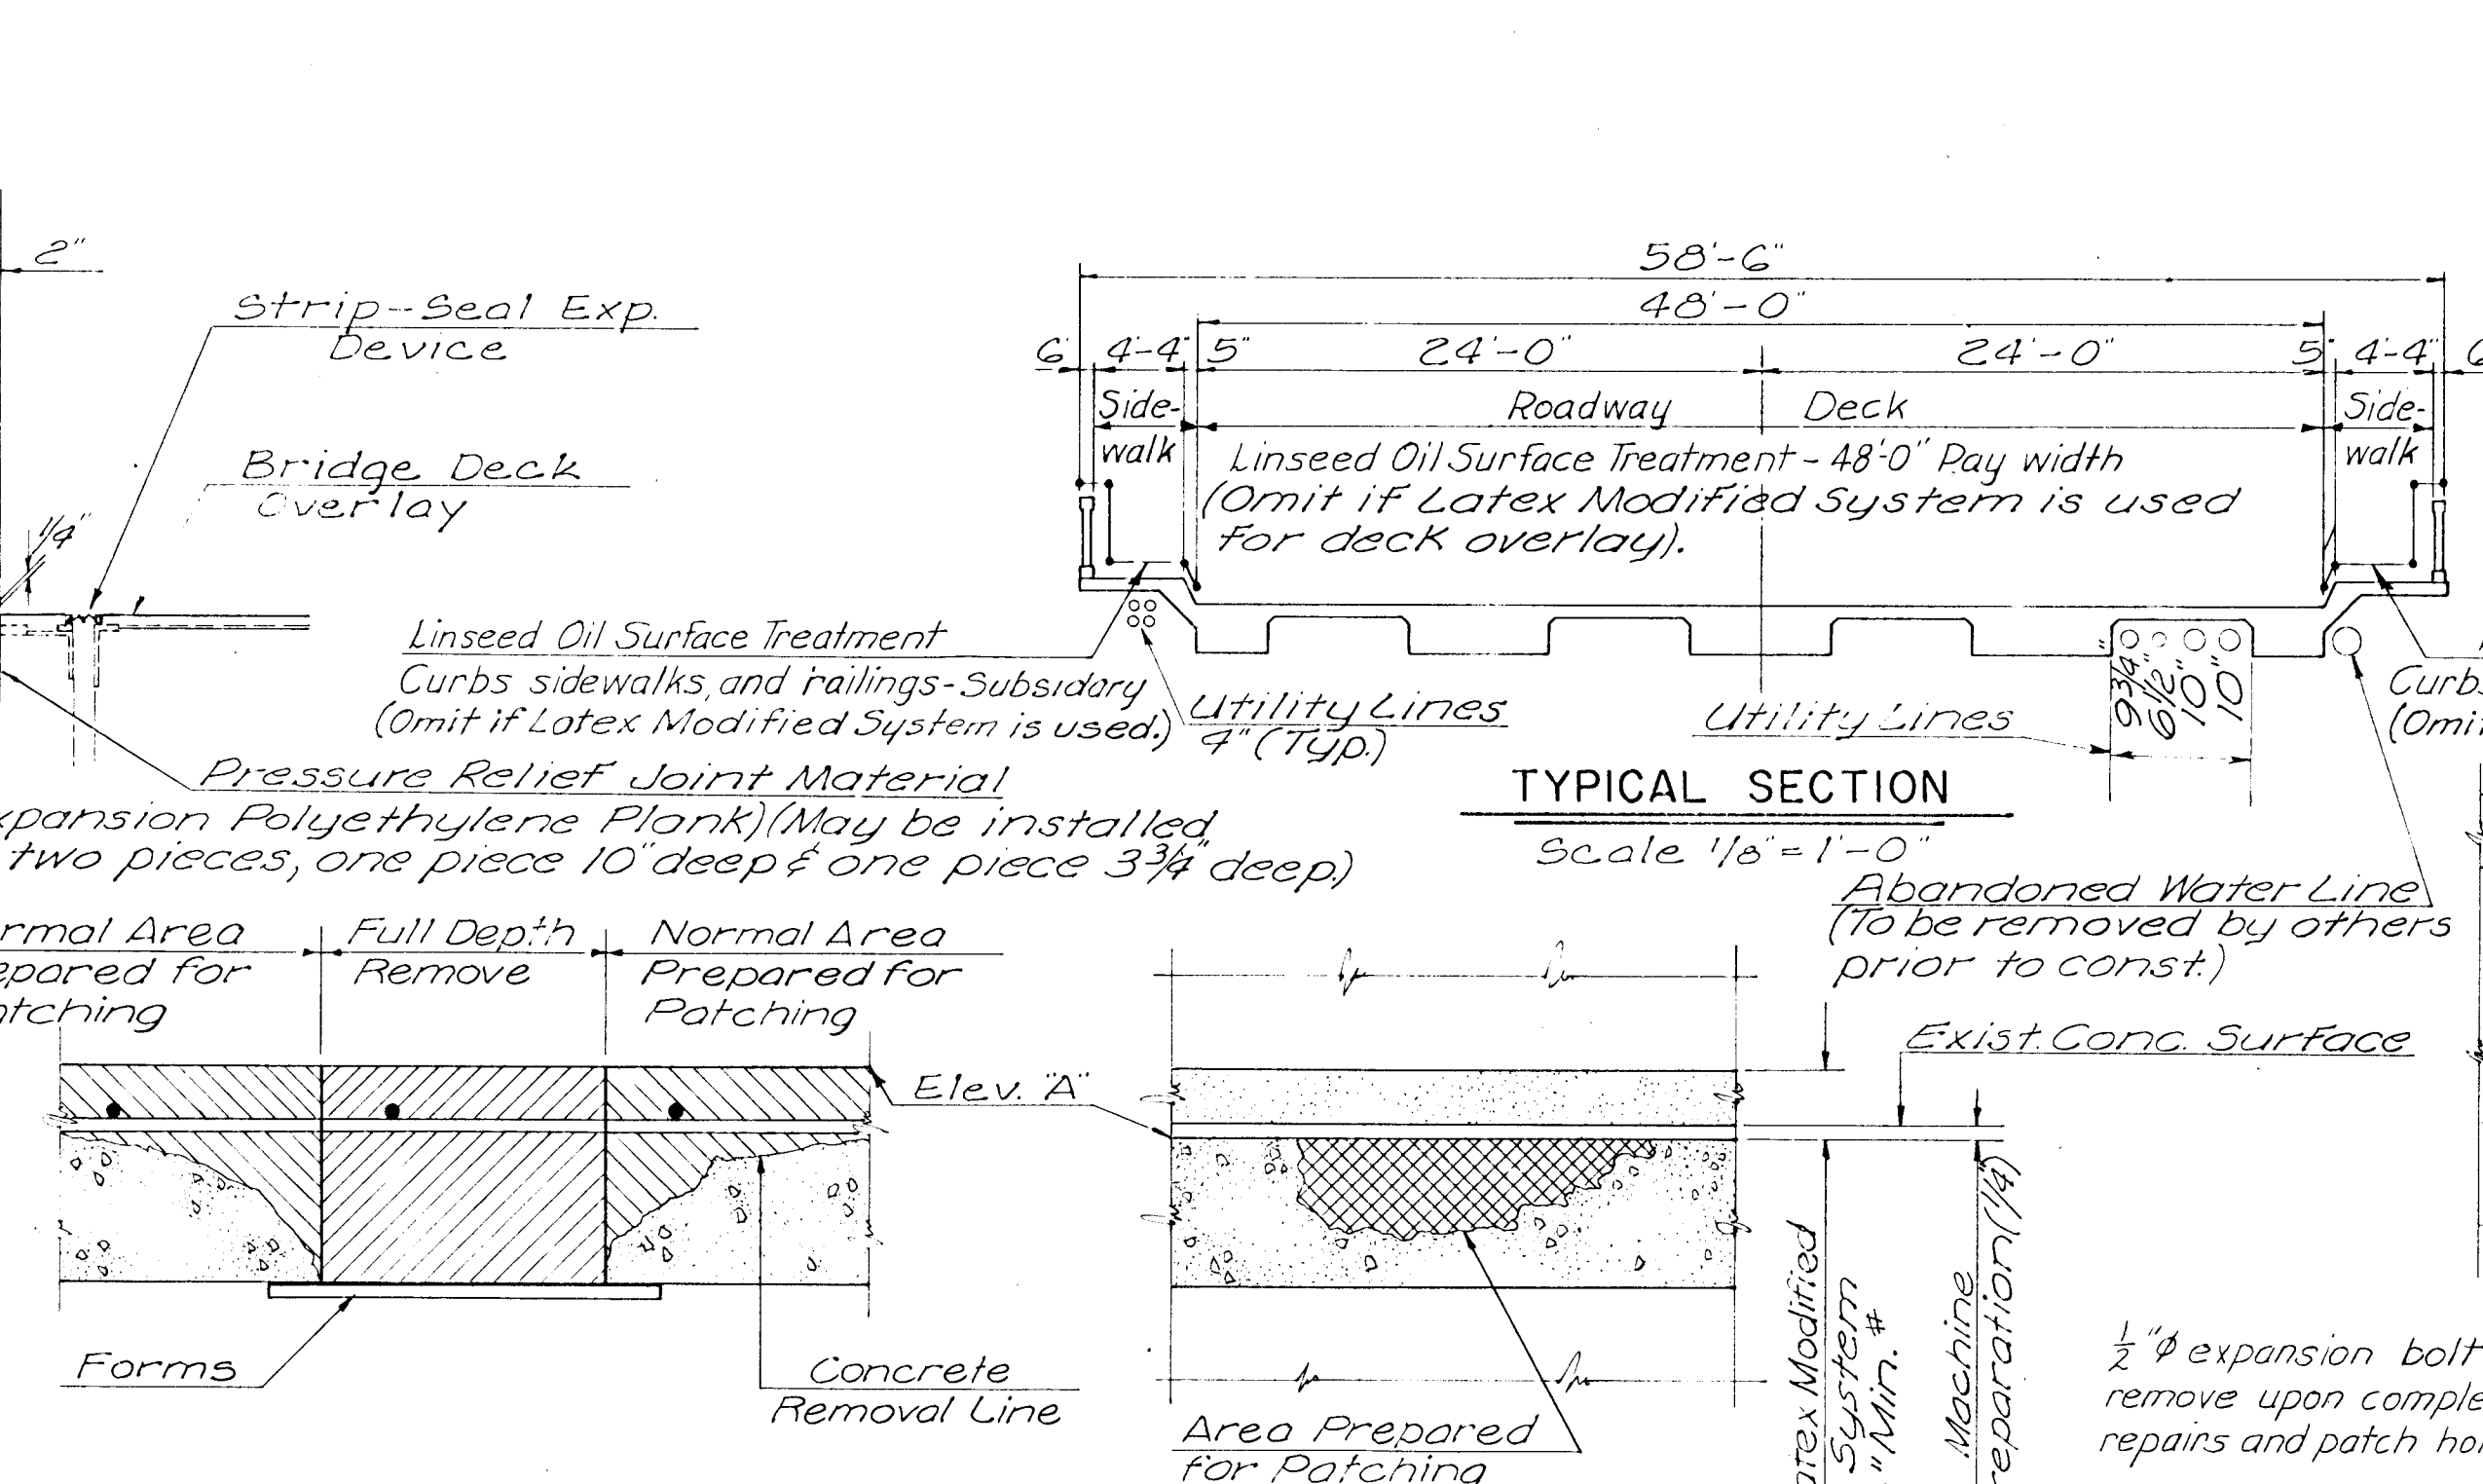


**FIGURE 4**

**FIGURE 3**  
\* Alternate overlay 2" Thin Bonded Concrete Overlay (See Special Provisions)

**SUGGESTED FORM WORK FOR GIRDER REPAIR**  
\* Special forms needed in haunch area.

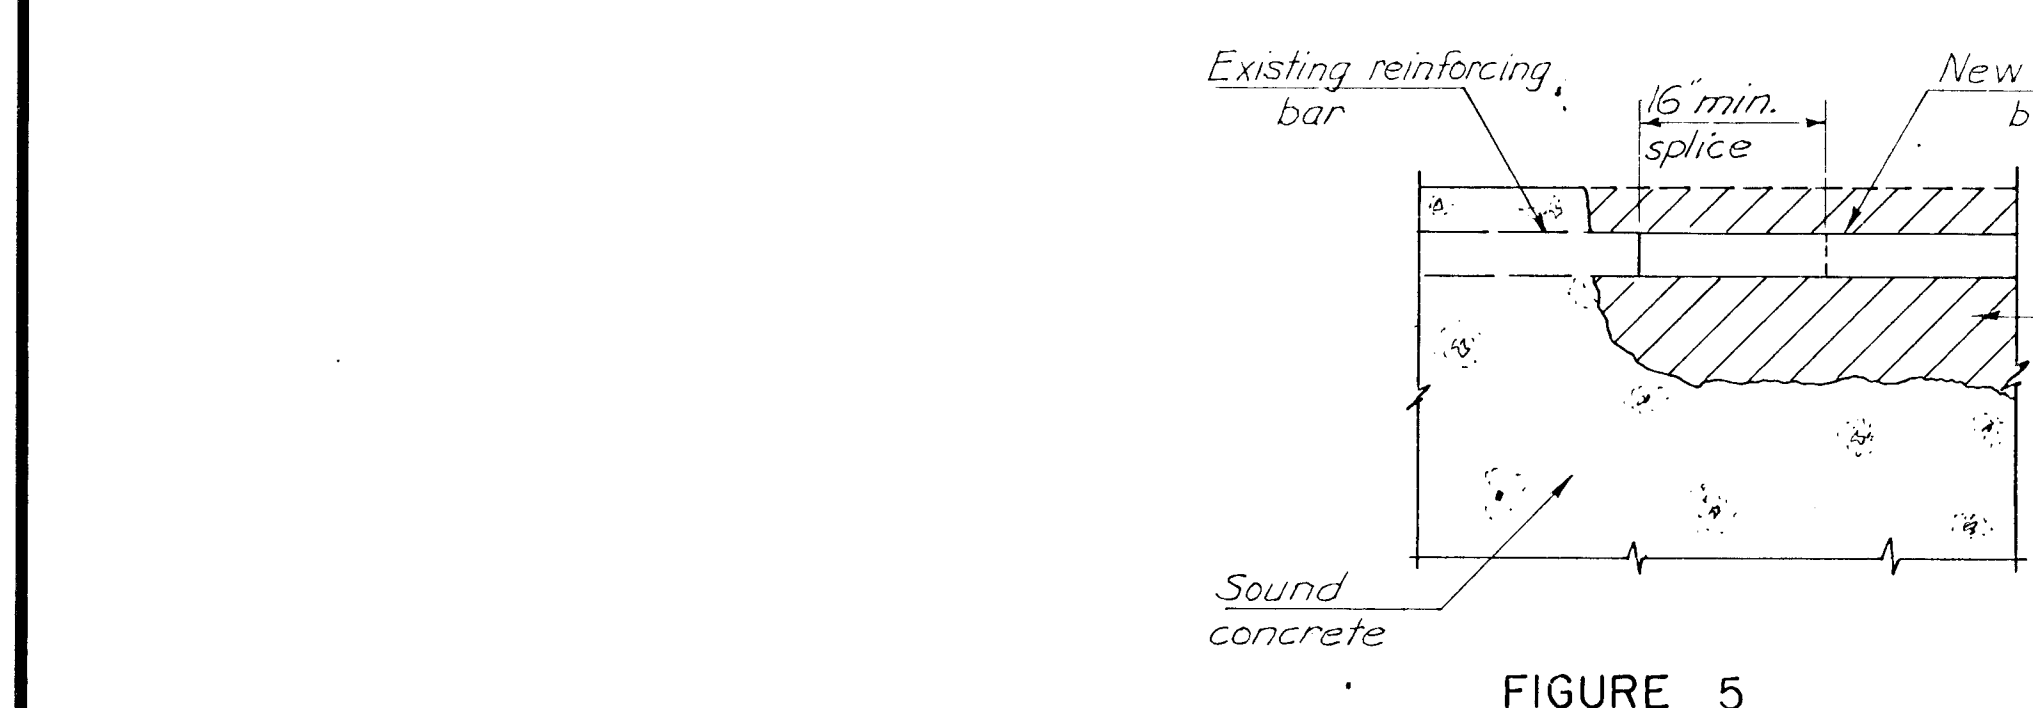


**FIGURE 5**

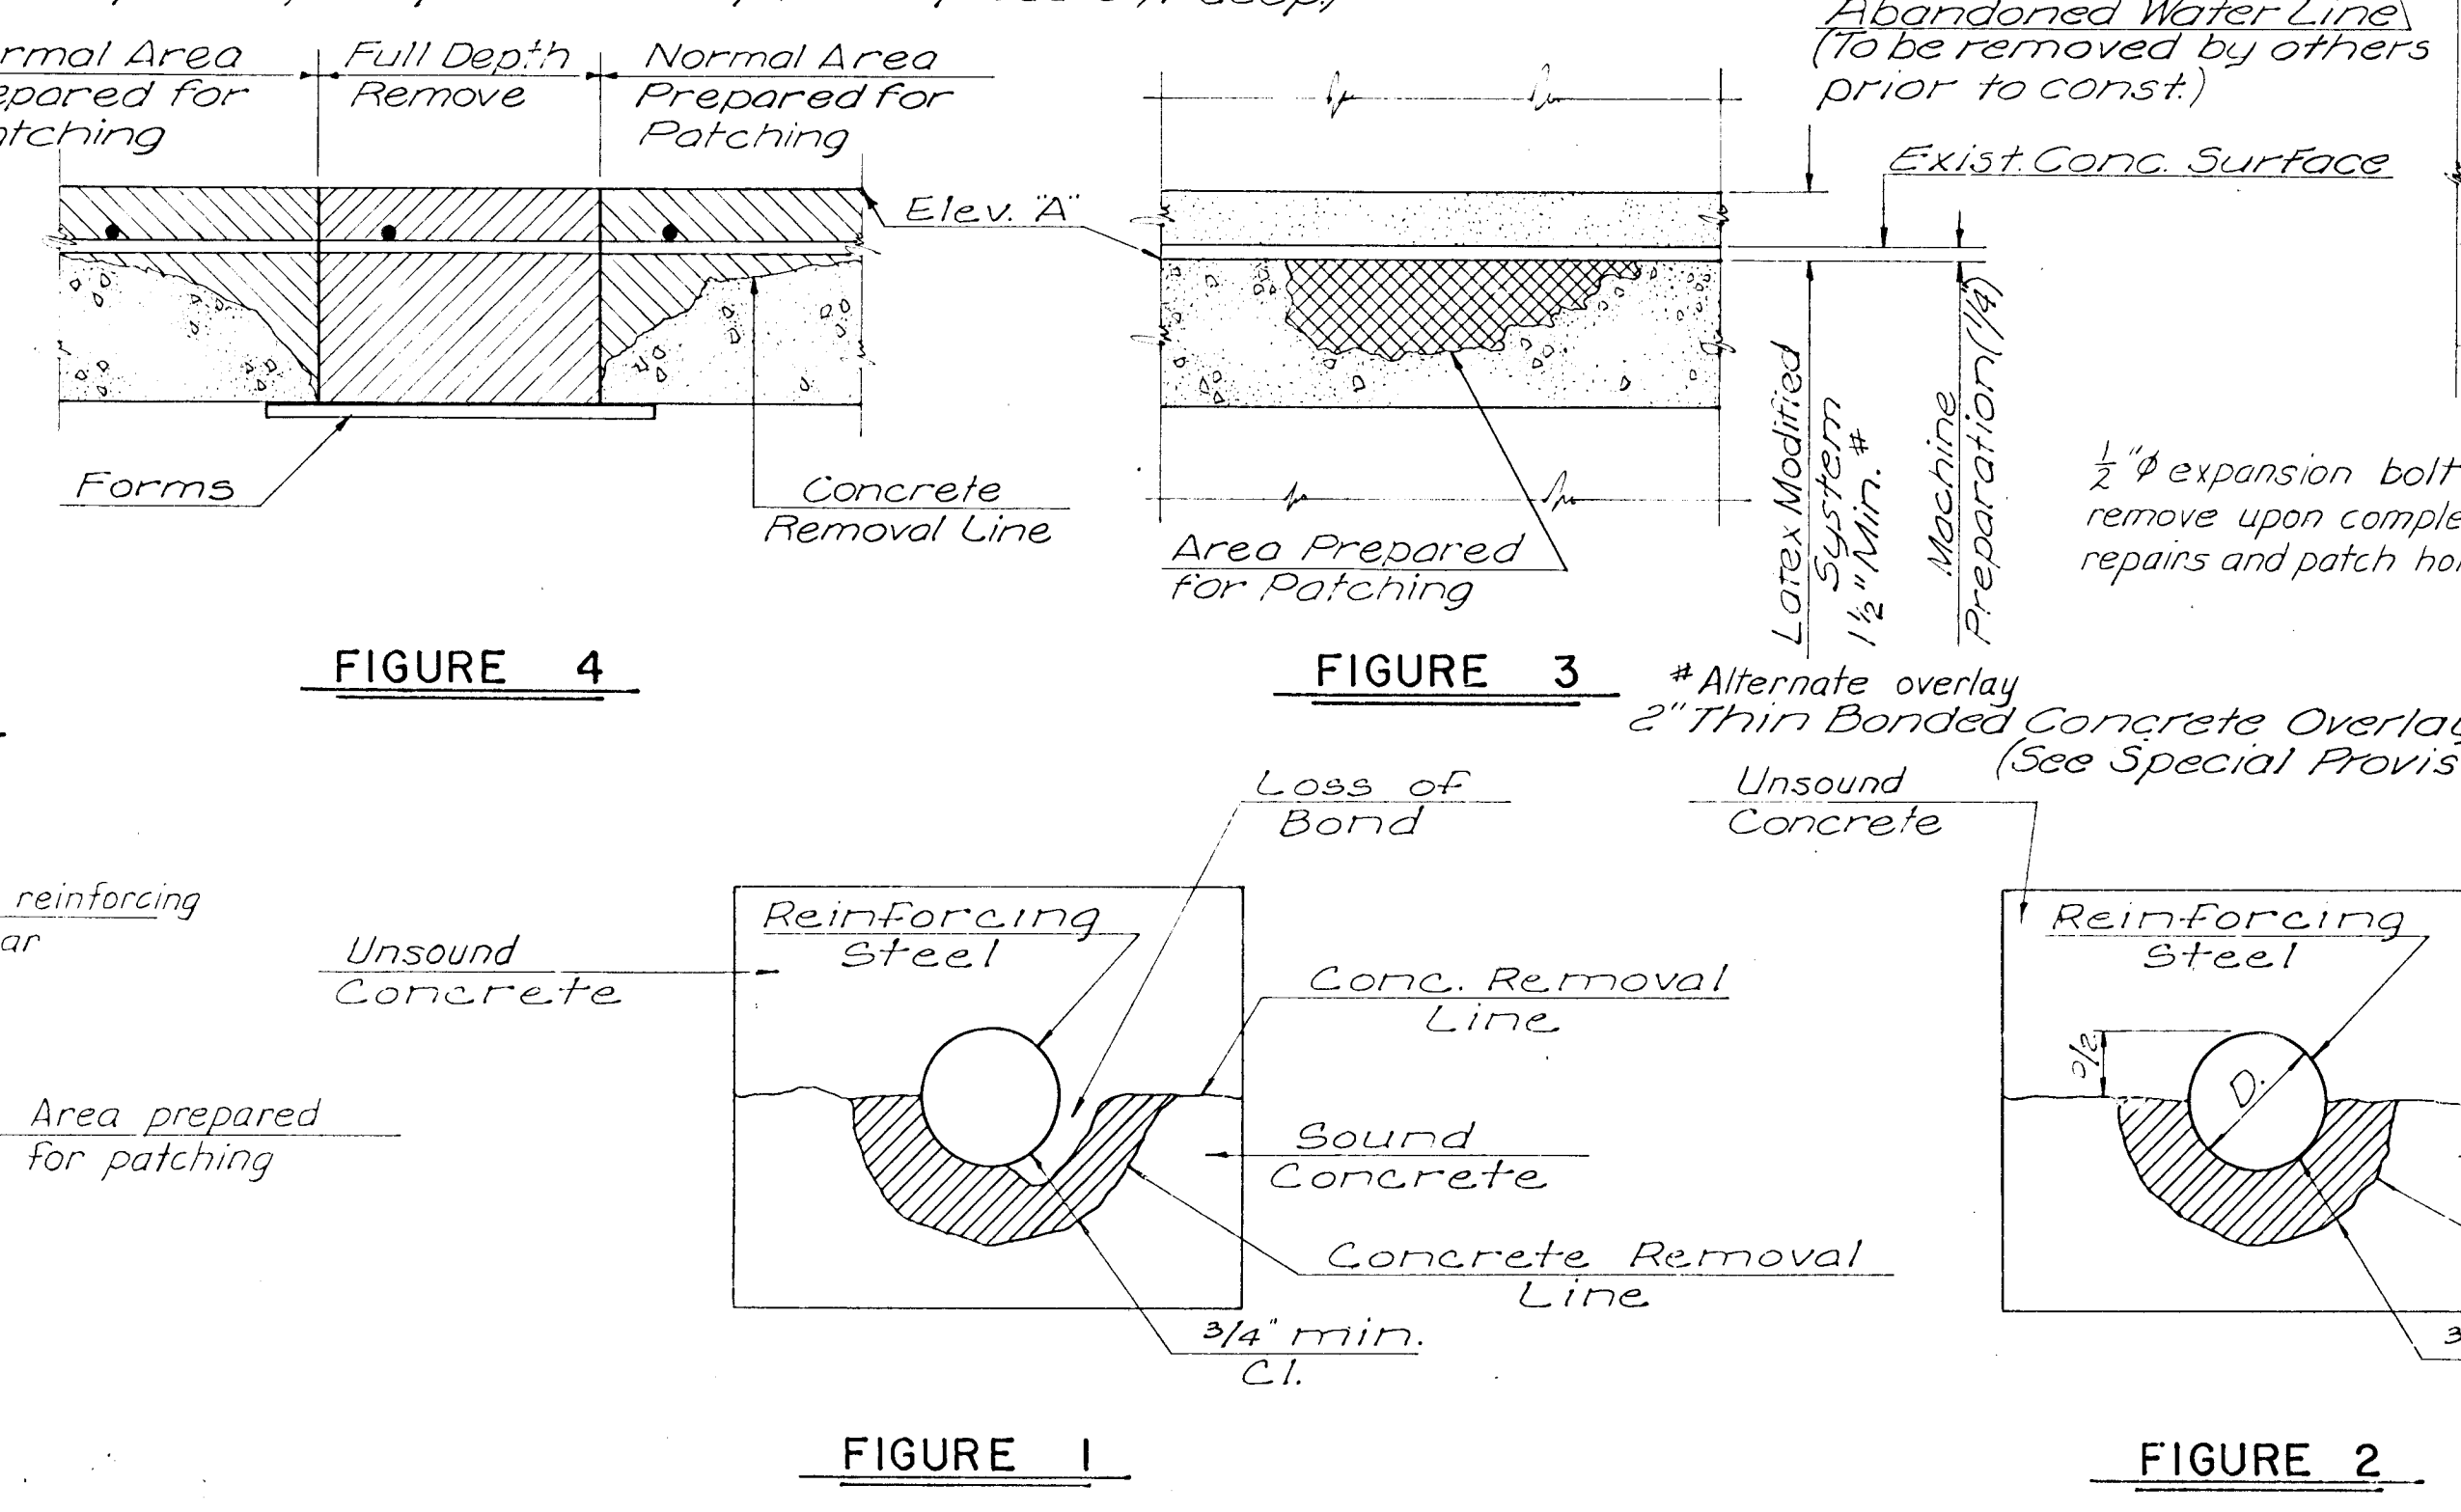

**FIGURE 1**

**FIGURE 2**

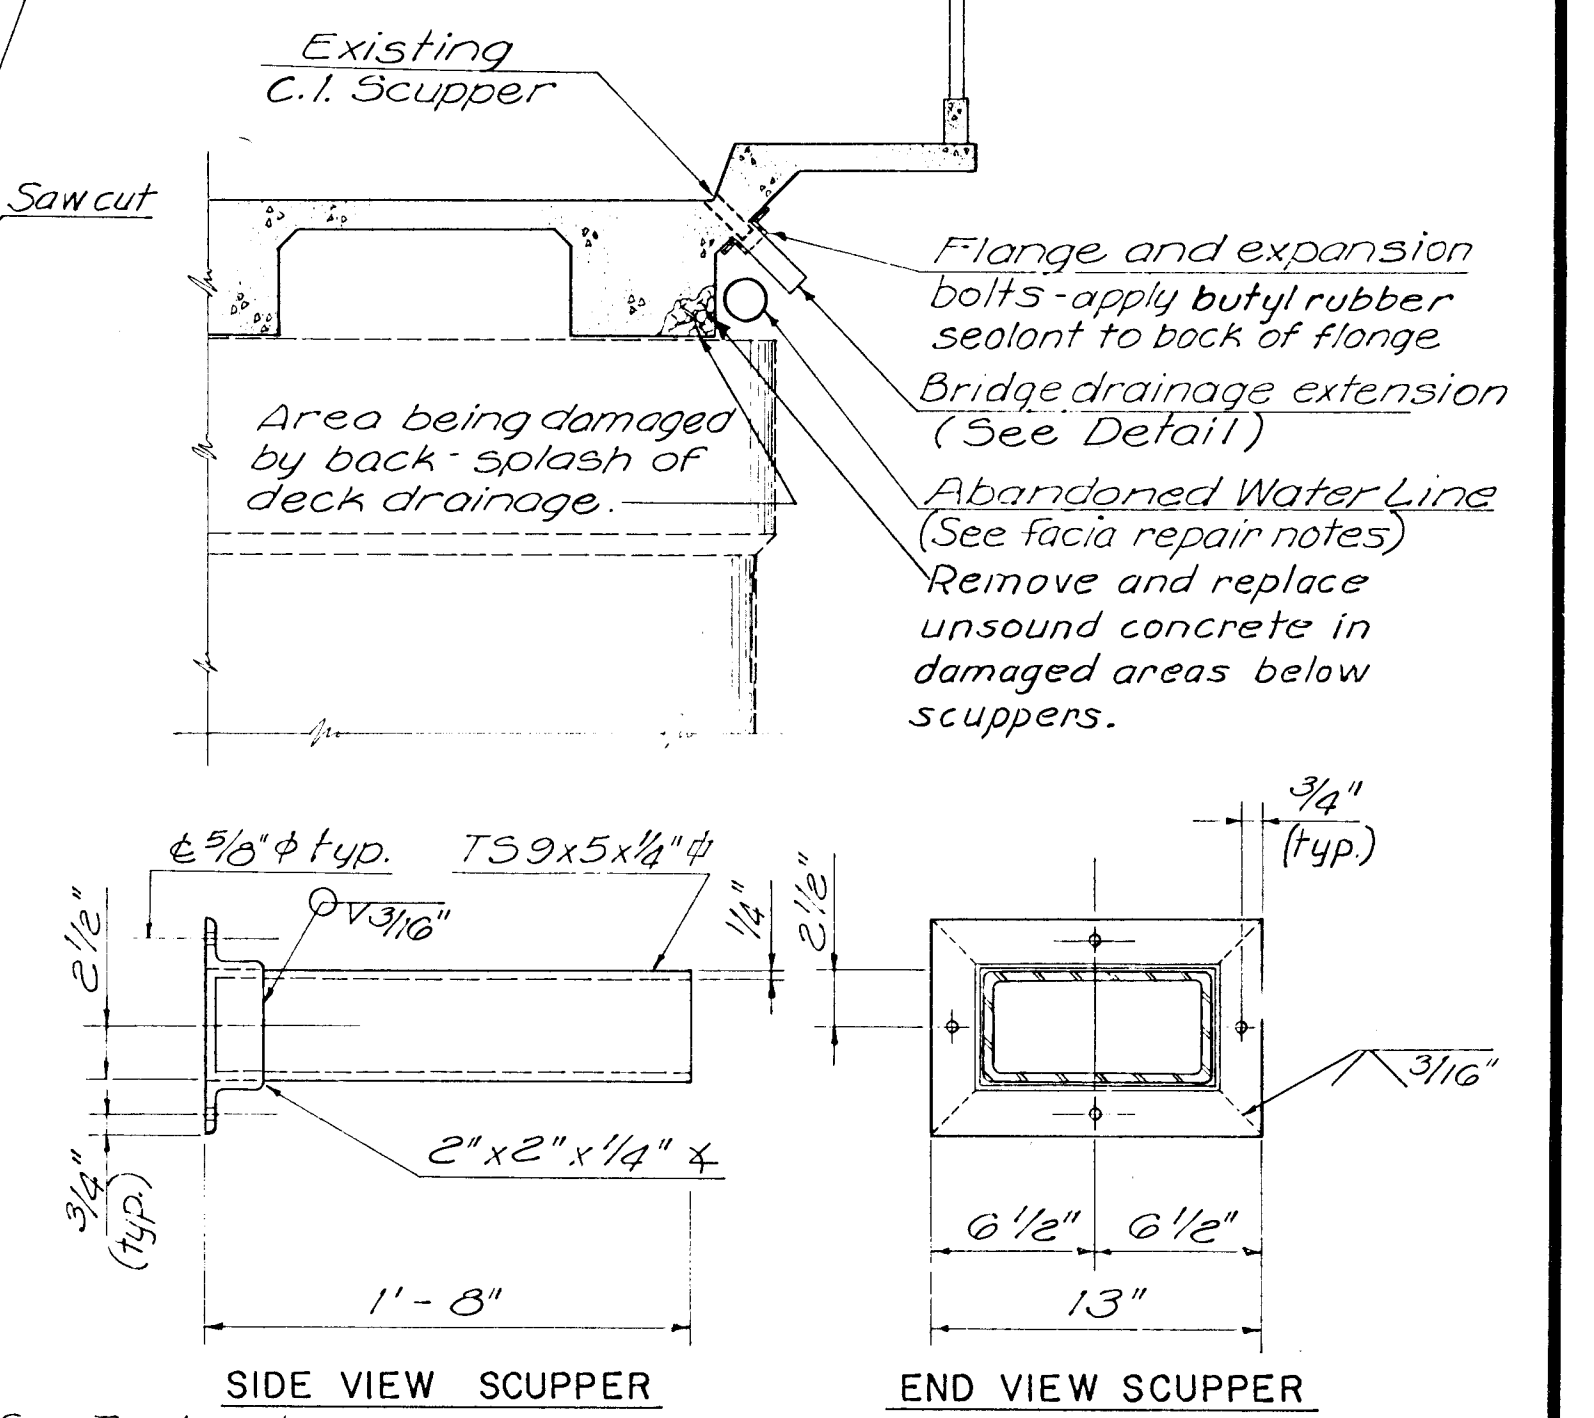

DESIGN N.D. DR. BY B.E.S. CK. BY R.A.W. DATE Mar 78 JOB NO. 77-218	<b>BRIDGE DECK RECONSTRUCTION</b> 13TH ST. OVER THE ARKANSAS RIVER	
	<b>DETAILS</b>	
VAN DOREN · HAZARD · STALLINGS ARCHITECTS · ENGINEERS · PLANNERS WICHITA, KANSAS		SHEET <b>3</b> OF 6