


Elevation of East Bound Abutment No. 2

Section C-C

Note: For General Notes, See Abutment No. 2 Details (West Bound)

Quantities		
	Class AAA Conc (AE)	Reinf. Steel
Abutment No. 2 (West Bound)	27.2 Cu. Yds.	3,770 Lbs.
Abutment No. 2 (East Bound)	26.2 Cu. Yds.	3,620 Lbs.

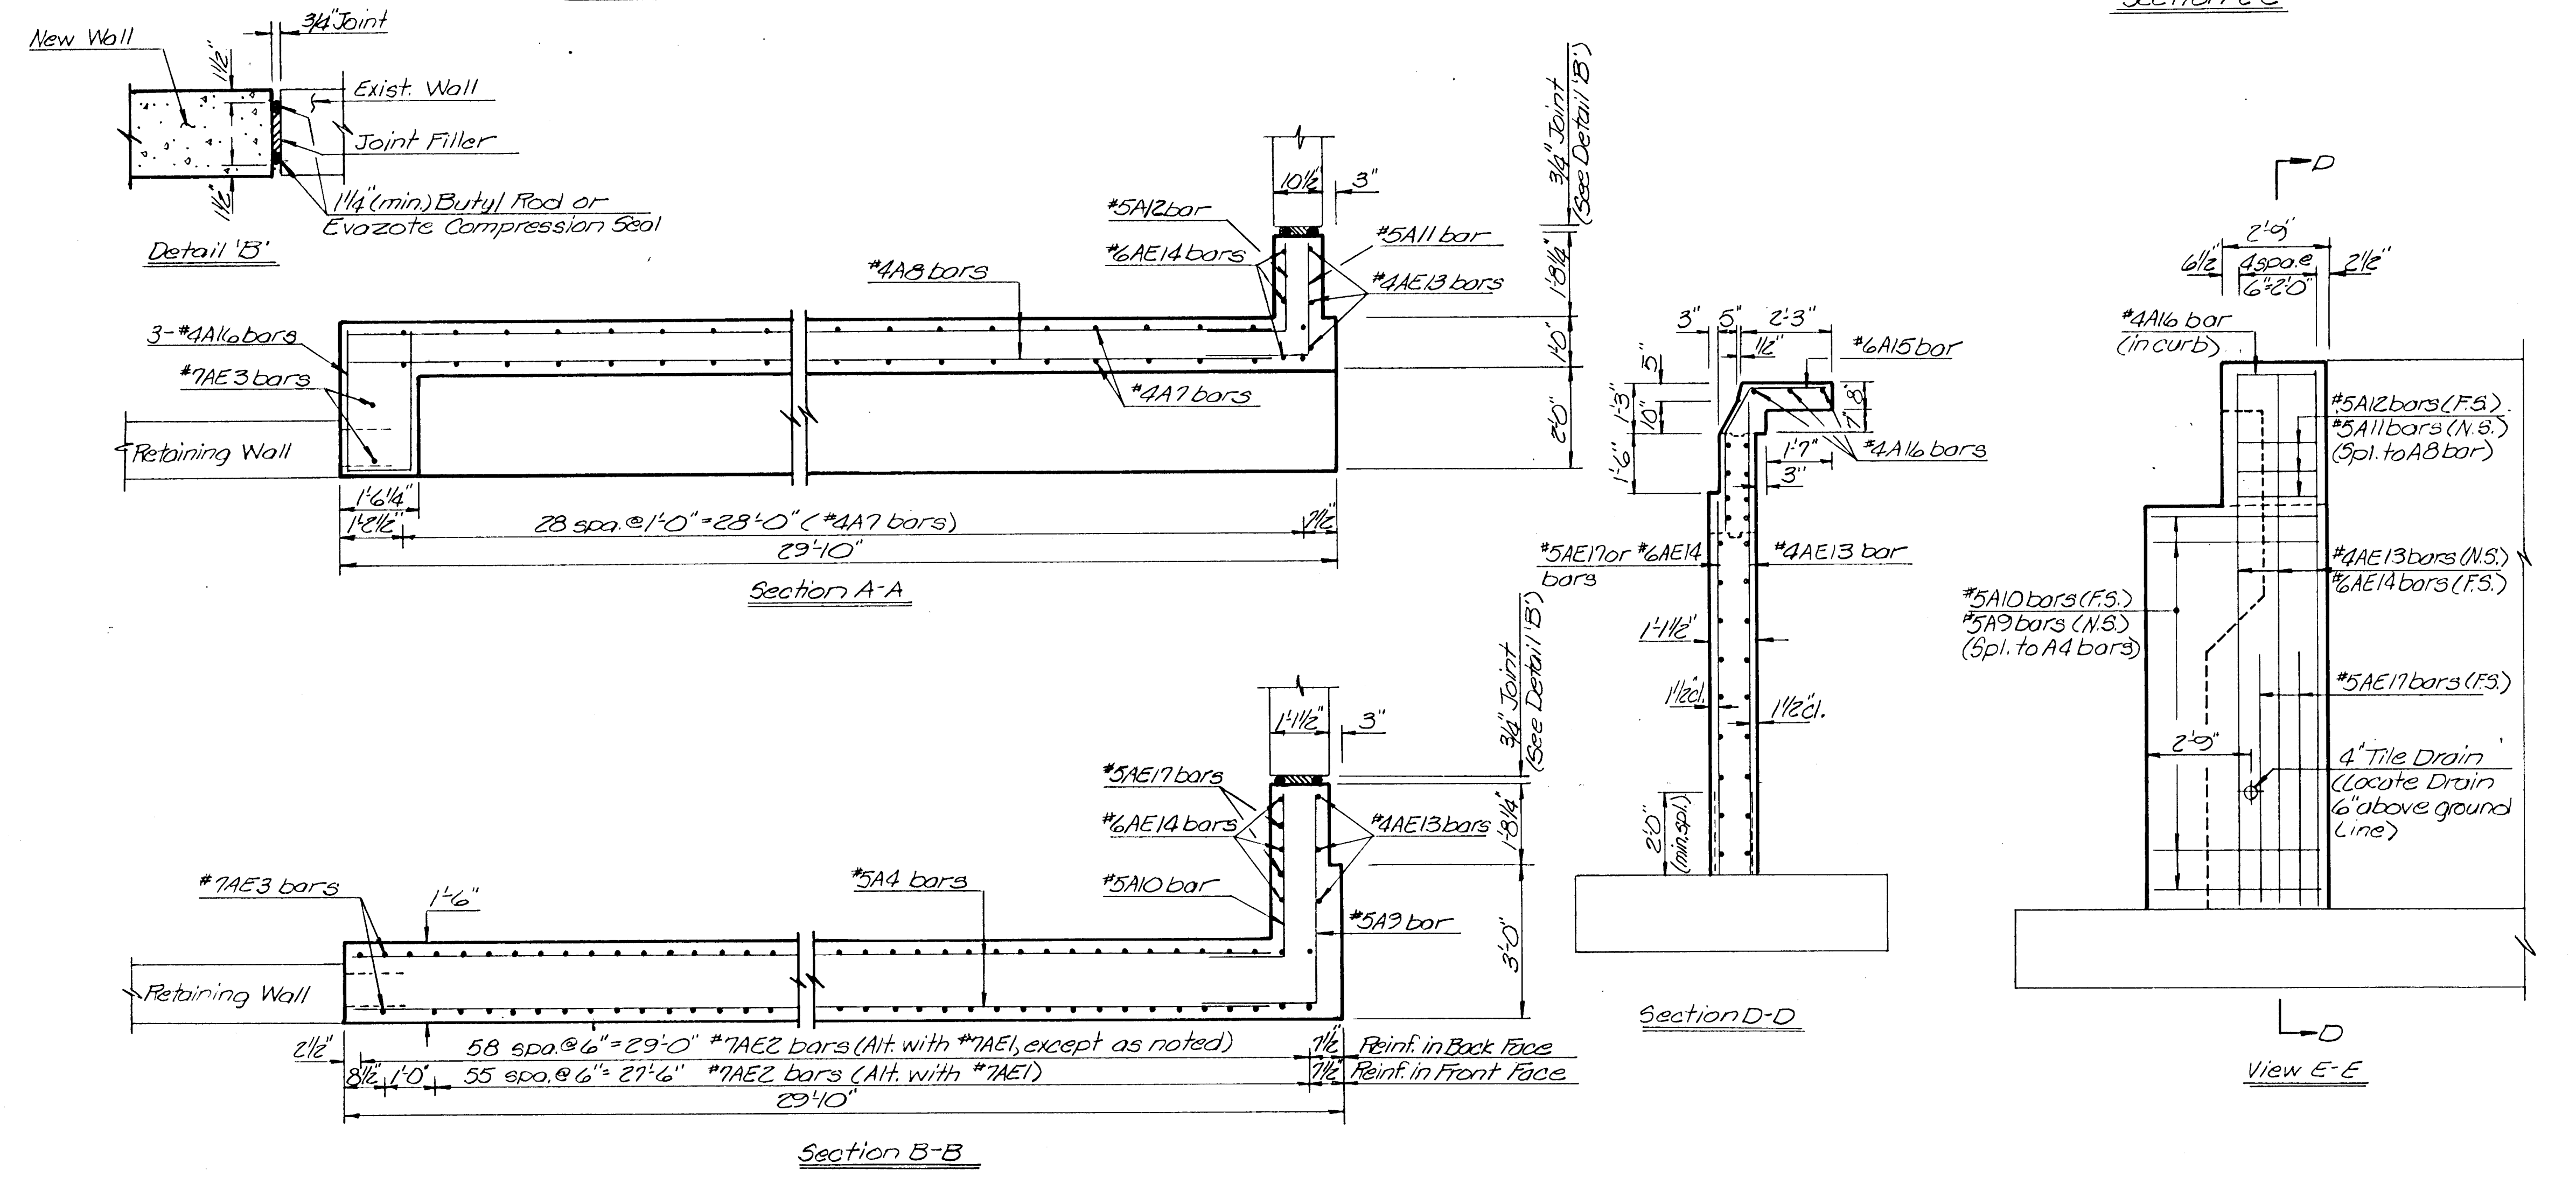


Section A-A

Section B-B

Section D-D

View E-E

Bill of Reinforcing Steel (East Bound)							
Straight Bars			Bent Bars				
Mark	No.	Size	Length	Mark	No.	Size	Length
A7	58	#4	3'-9"	A5	30	#4	11'-9"
A8	6	#4	29'-0"	A6	60	#4	3'-9"
A16	3	#4	2'-4"	A16	3	#4	6'-9"
AE13	3	#4	12'-10"	A9	10	#5	6'-6"
A4	24	#5	29'-0"	A10	10	#5	4'-8"
AE17	2	#5	5'-6"	A11	3	#5	4'-6"
AE14	3	#6	10'-4"	A12	3	#5	3'-2"
AE1	56	#7	9'-8"	A15	6	#6	5'-2"
AE2	58	#7	6'-9"				
AE3	2	#7	13'-0"				

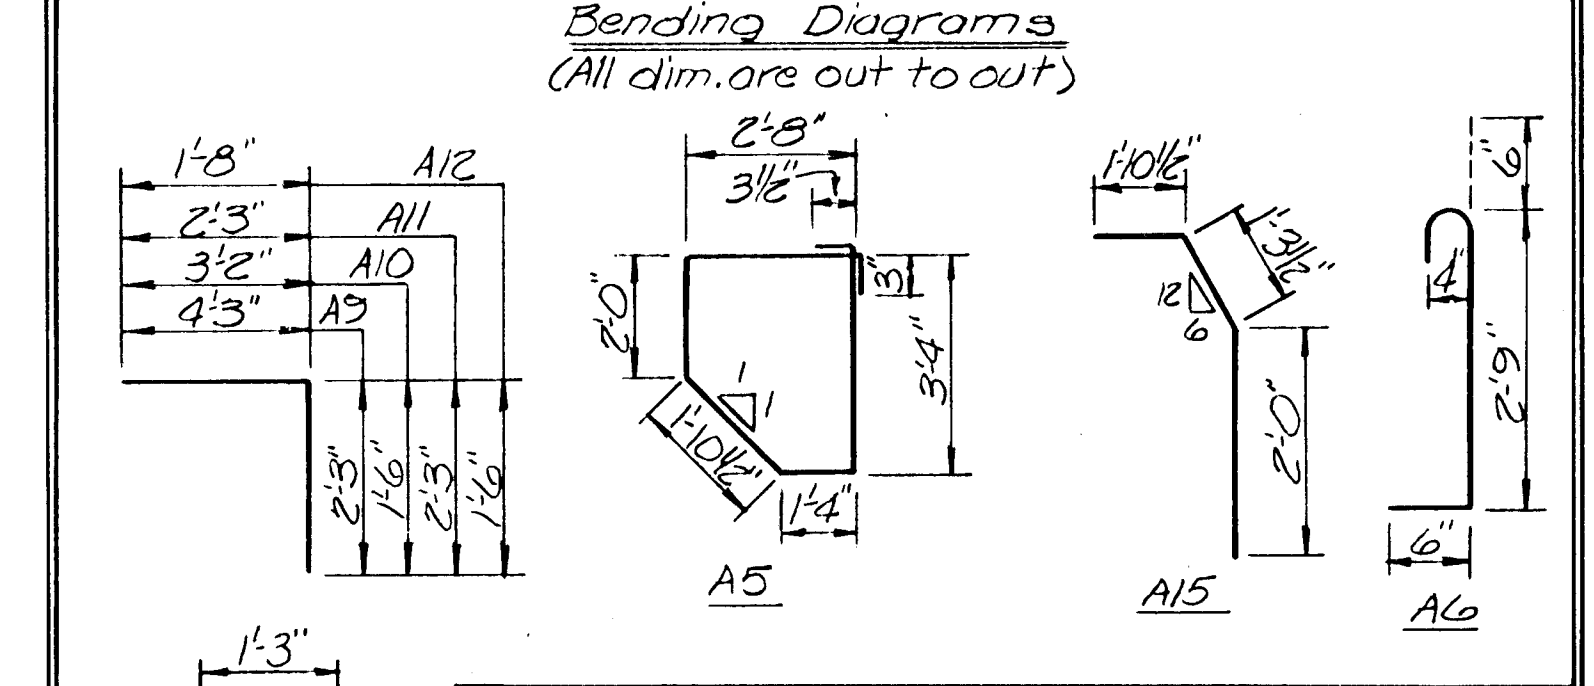

NO.	DATE	REVISIONS	BY	APP'D

KANSAS DEPARTMENT OF TRANSPORTATION
 Br. No. 54-87-2580 Bridge Repair
ABUTMENT NO. 2 DETAILS (East Bound)
 Proj. No. 54-87-5942(2) Sedgwick Co.
 SHEET NO. 6 OF 32 SCALE: APP'D
 DESIGNED: B.A.M. DETAILED: R.S.F. QUANTITIES: S.C.B. TRACED
 DESIGN CK: S.G.B. DETAIL CK: S.G.B. QUAN. CK: R.A.M. TRACE CK: