



EXC = 34.9
LF = 16.0
CF = 14.9

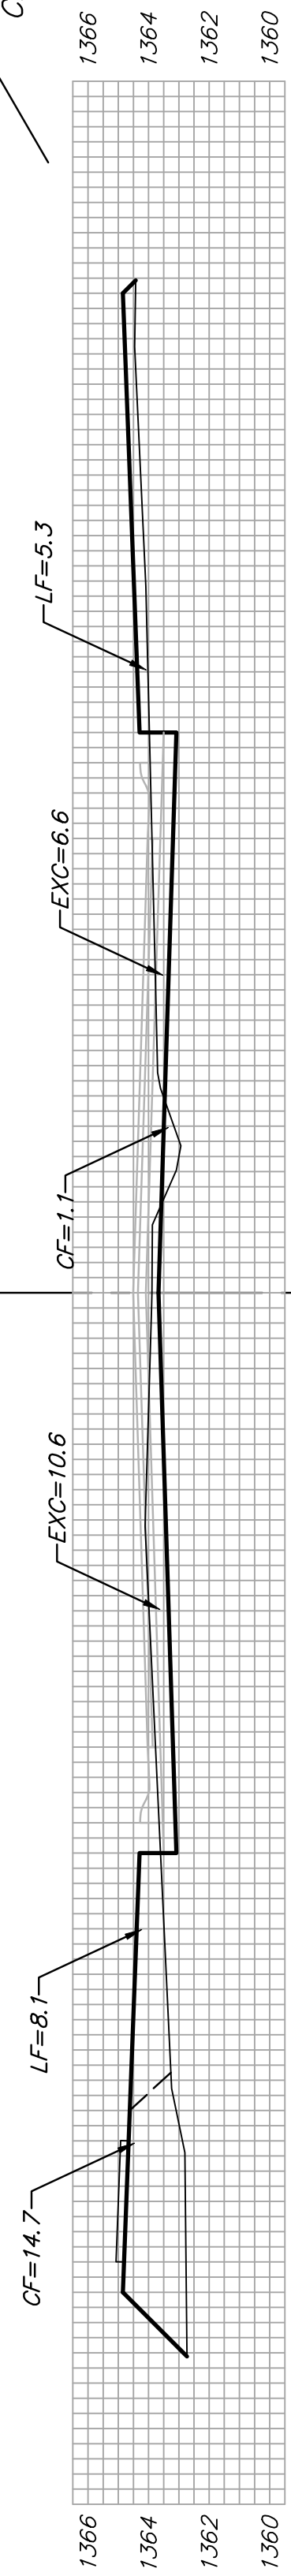


5+50

EXC = 40.4
LF = 16.6
CF = 14.6

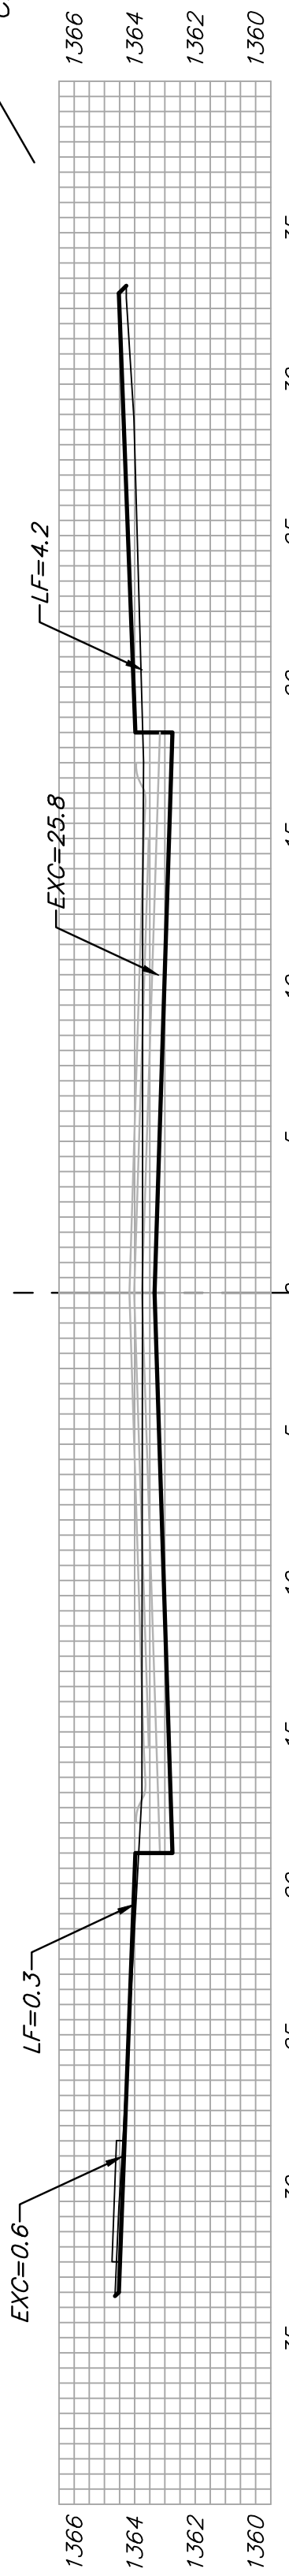


5+00

EXC = 50.2
LF = 9.4
CF = 0.0

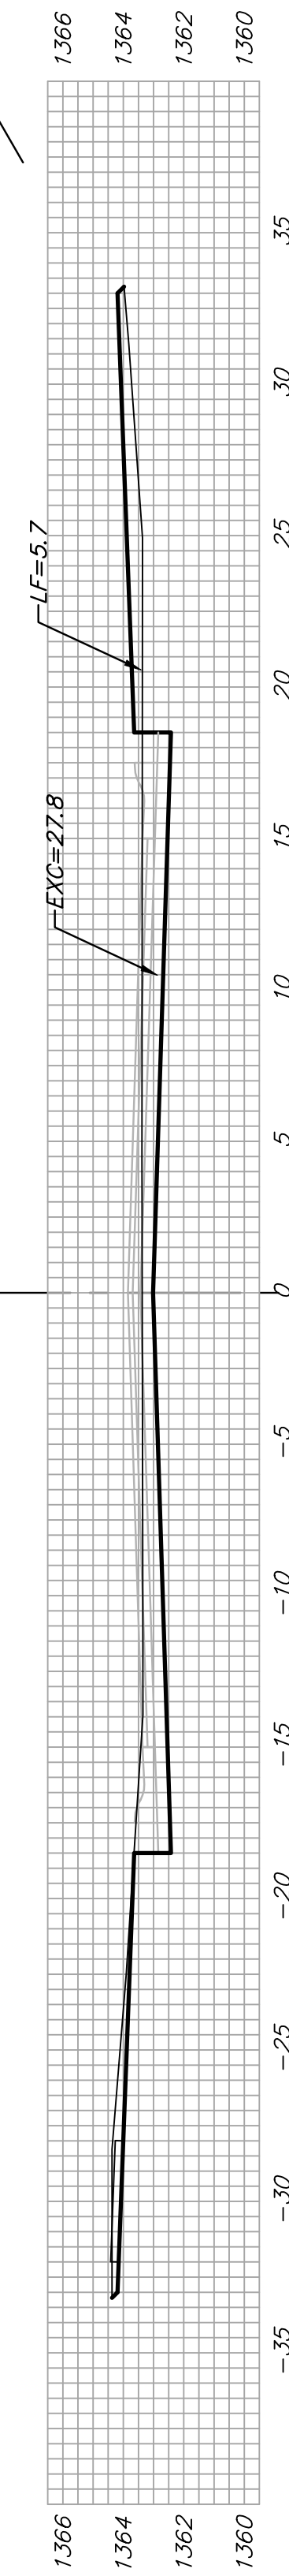


4+50

EXC = 41.2
LF = 11.9
CF = 0.6

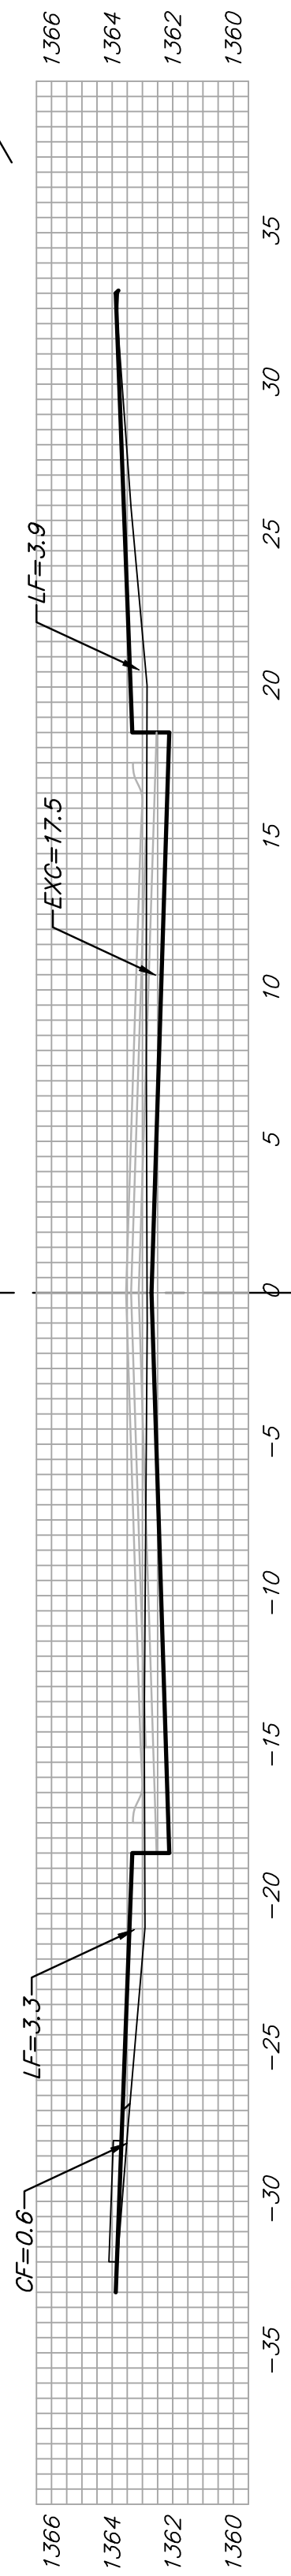


4+00

EXC = 6.9
LF = 3.6
CF = 0.4

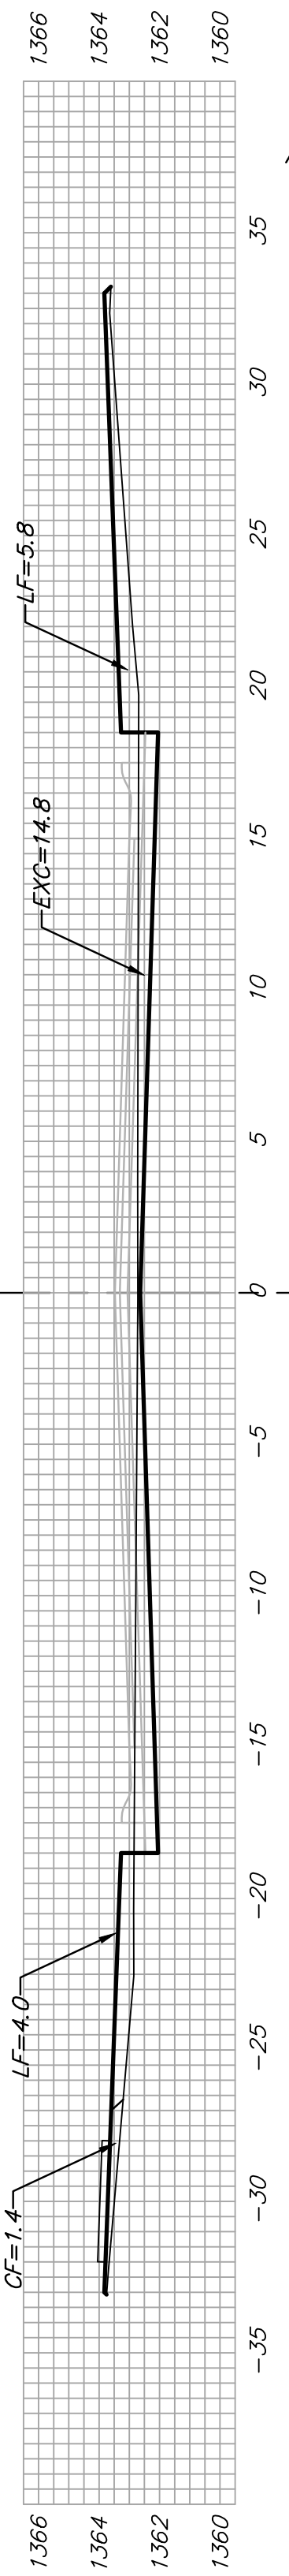


3+88.49

EXC = 26.6
LF = 12.2
CF = 1.0

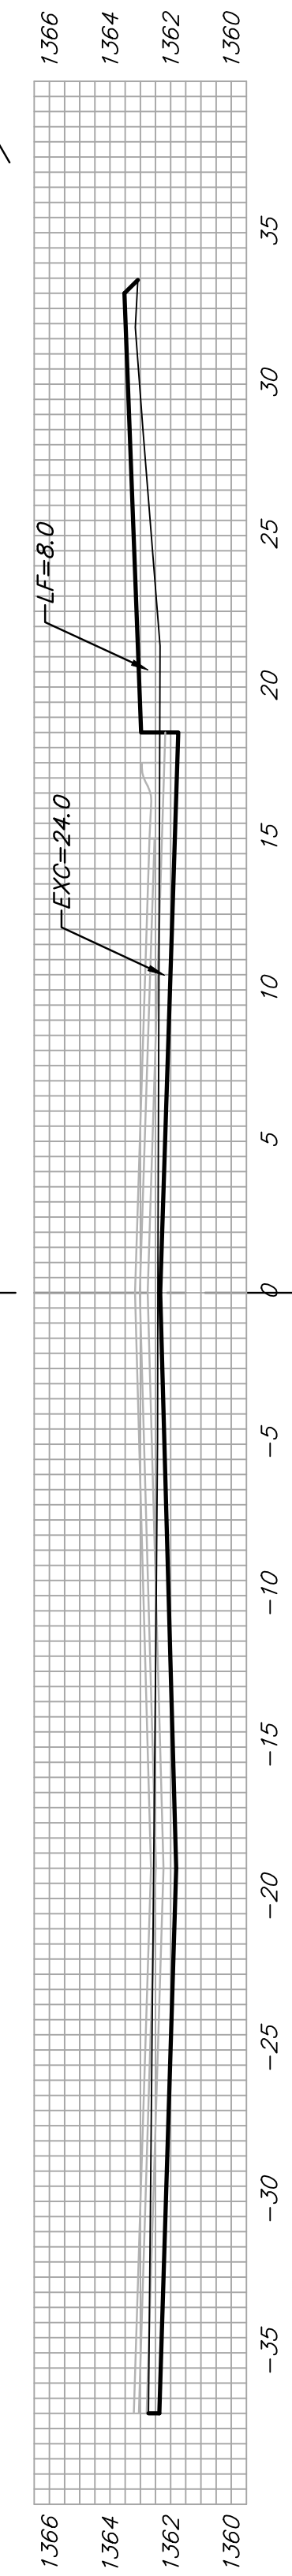


3+51.49

EXC = 26.3
LF = 13.9
CF = 2.9

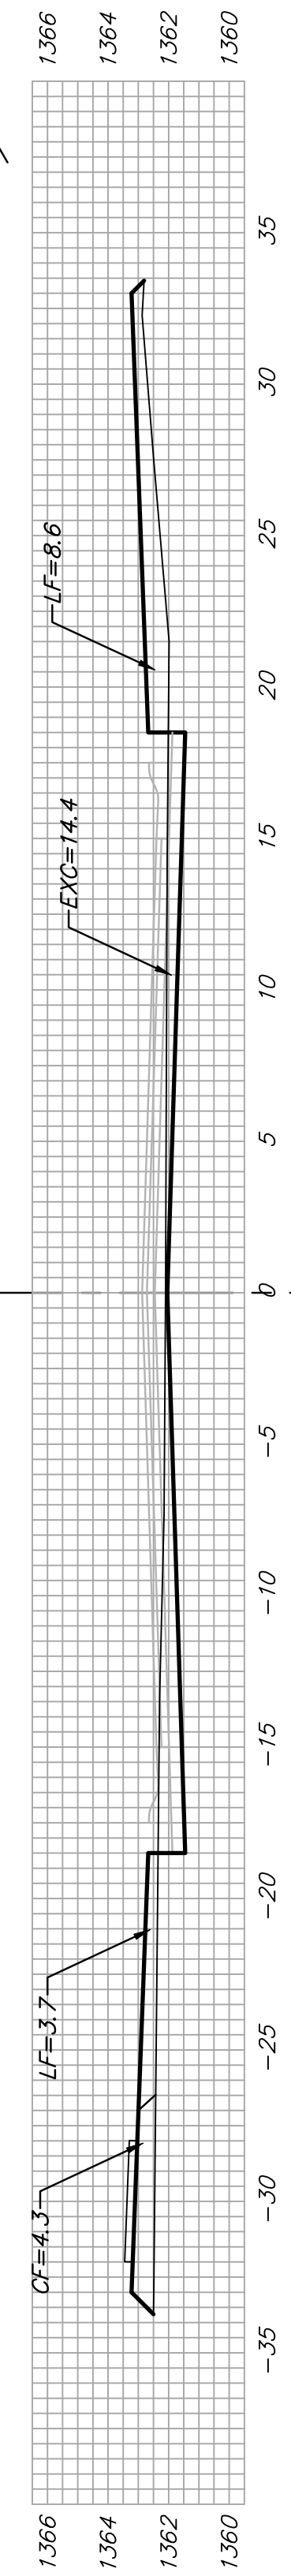


3+14.49

EXC = 7.9
LF = 6.3
CF = 2.1

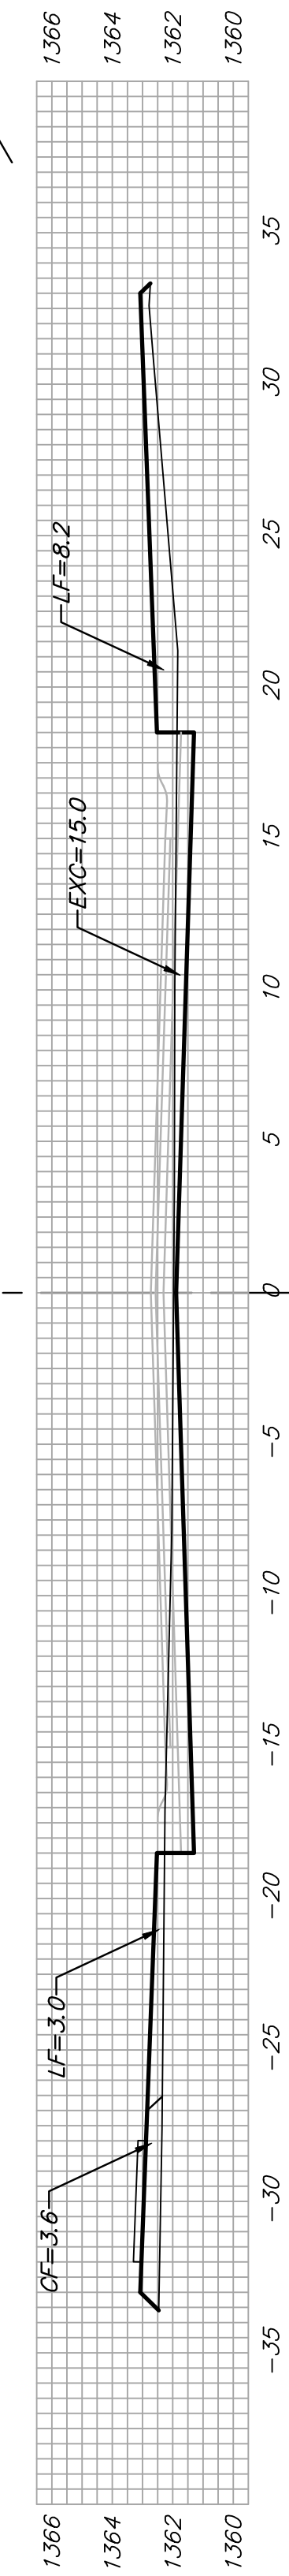


3+00

EXC = 27.3
LF = 18.4
CF = 6.1

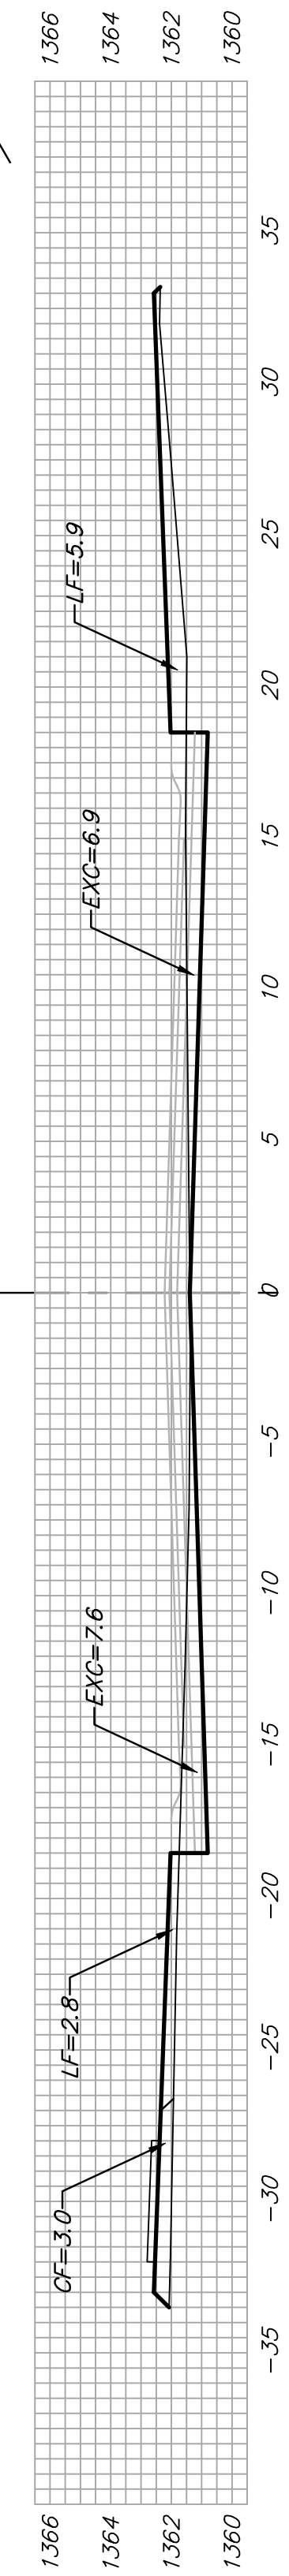


2+50

EXC = 25.6
LF = 17.0
CF = 7.0

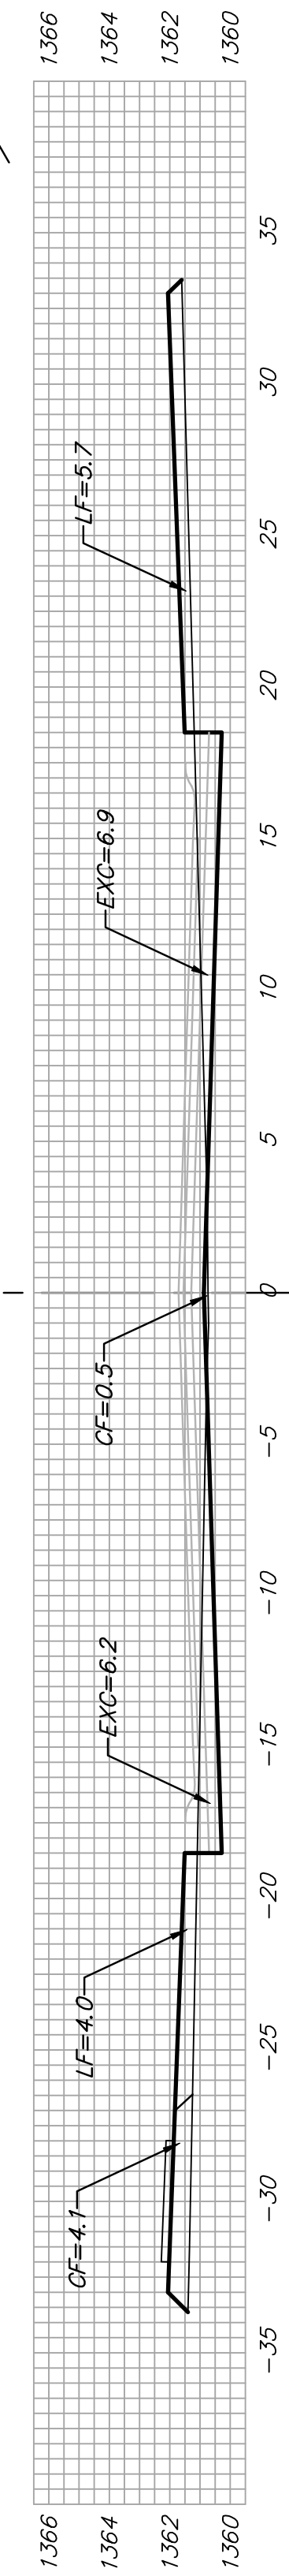

2+00

EXC = 8.0
LF = 28.6
CF = 67.7

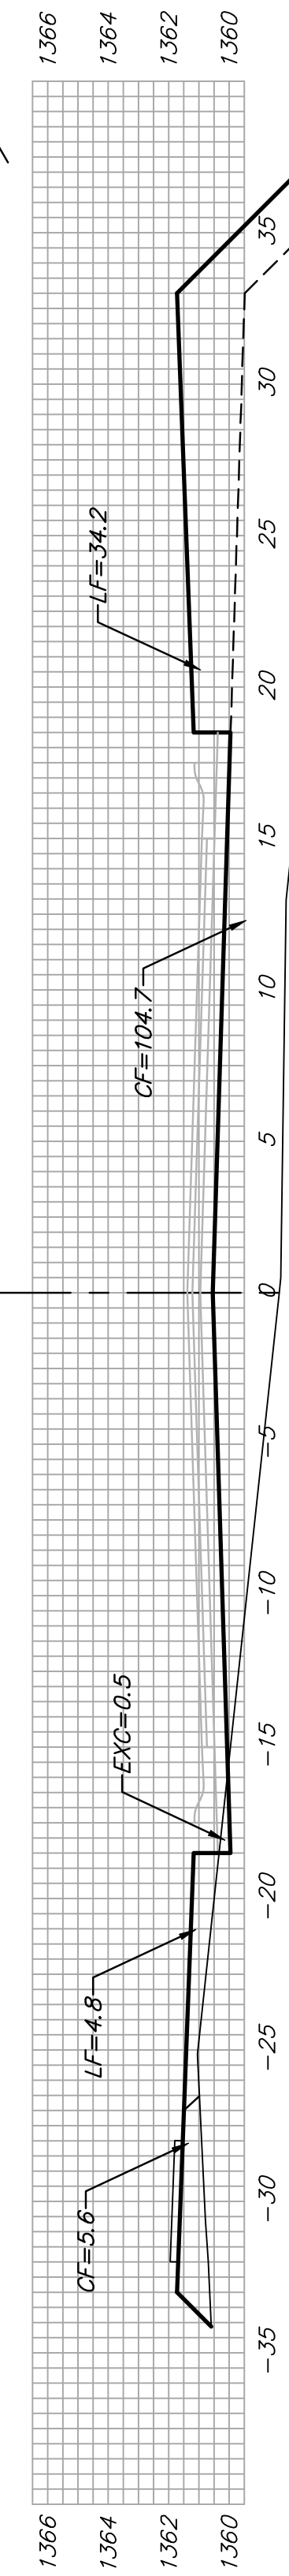

1+68.17

MARBLEFALLS
CL

Sheet Totals:
Excavation = 295.3 C.Y.
Loose Fill = 153.9 C.Y.
Compacted Fill = 117.3 C.Y.

