
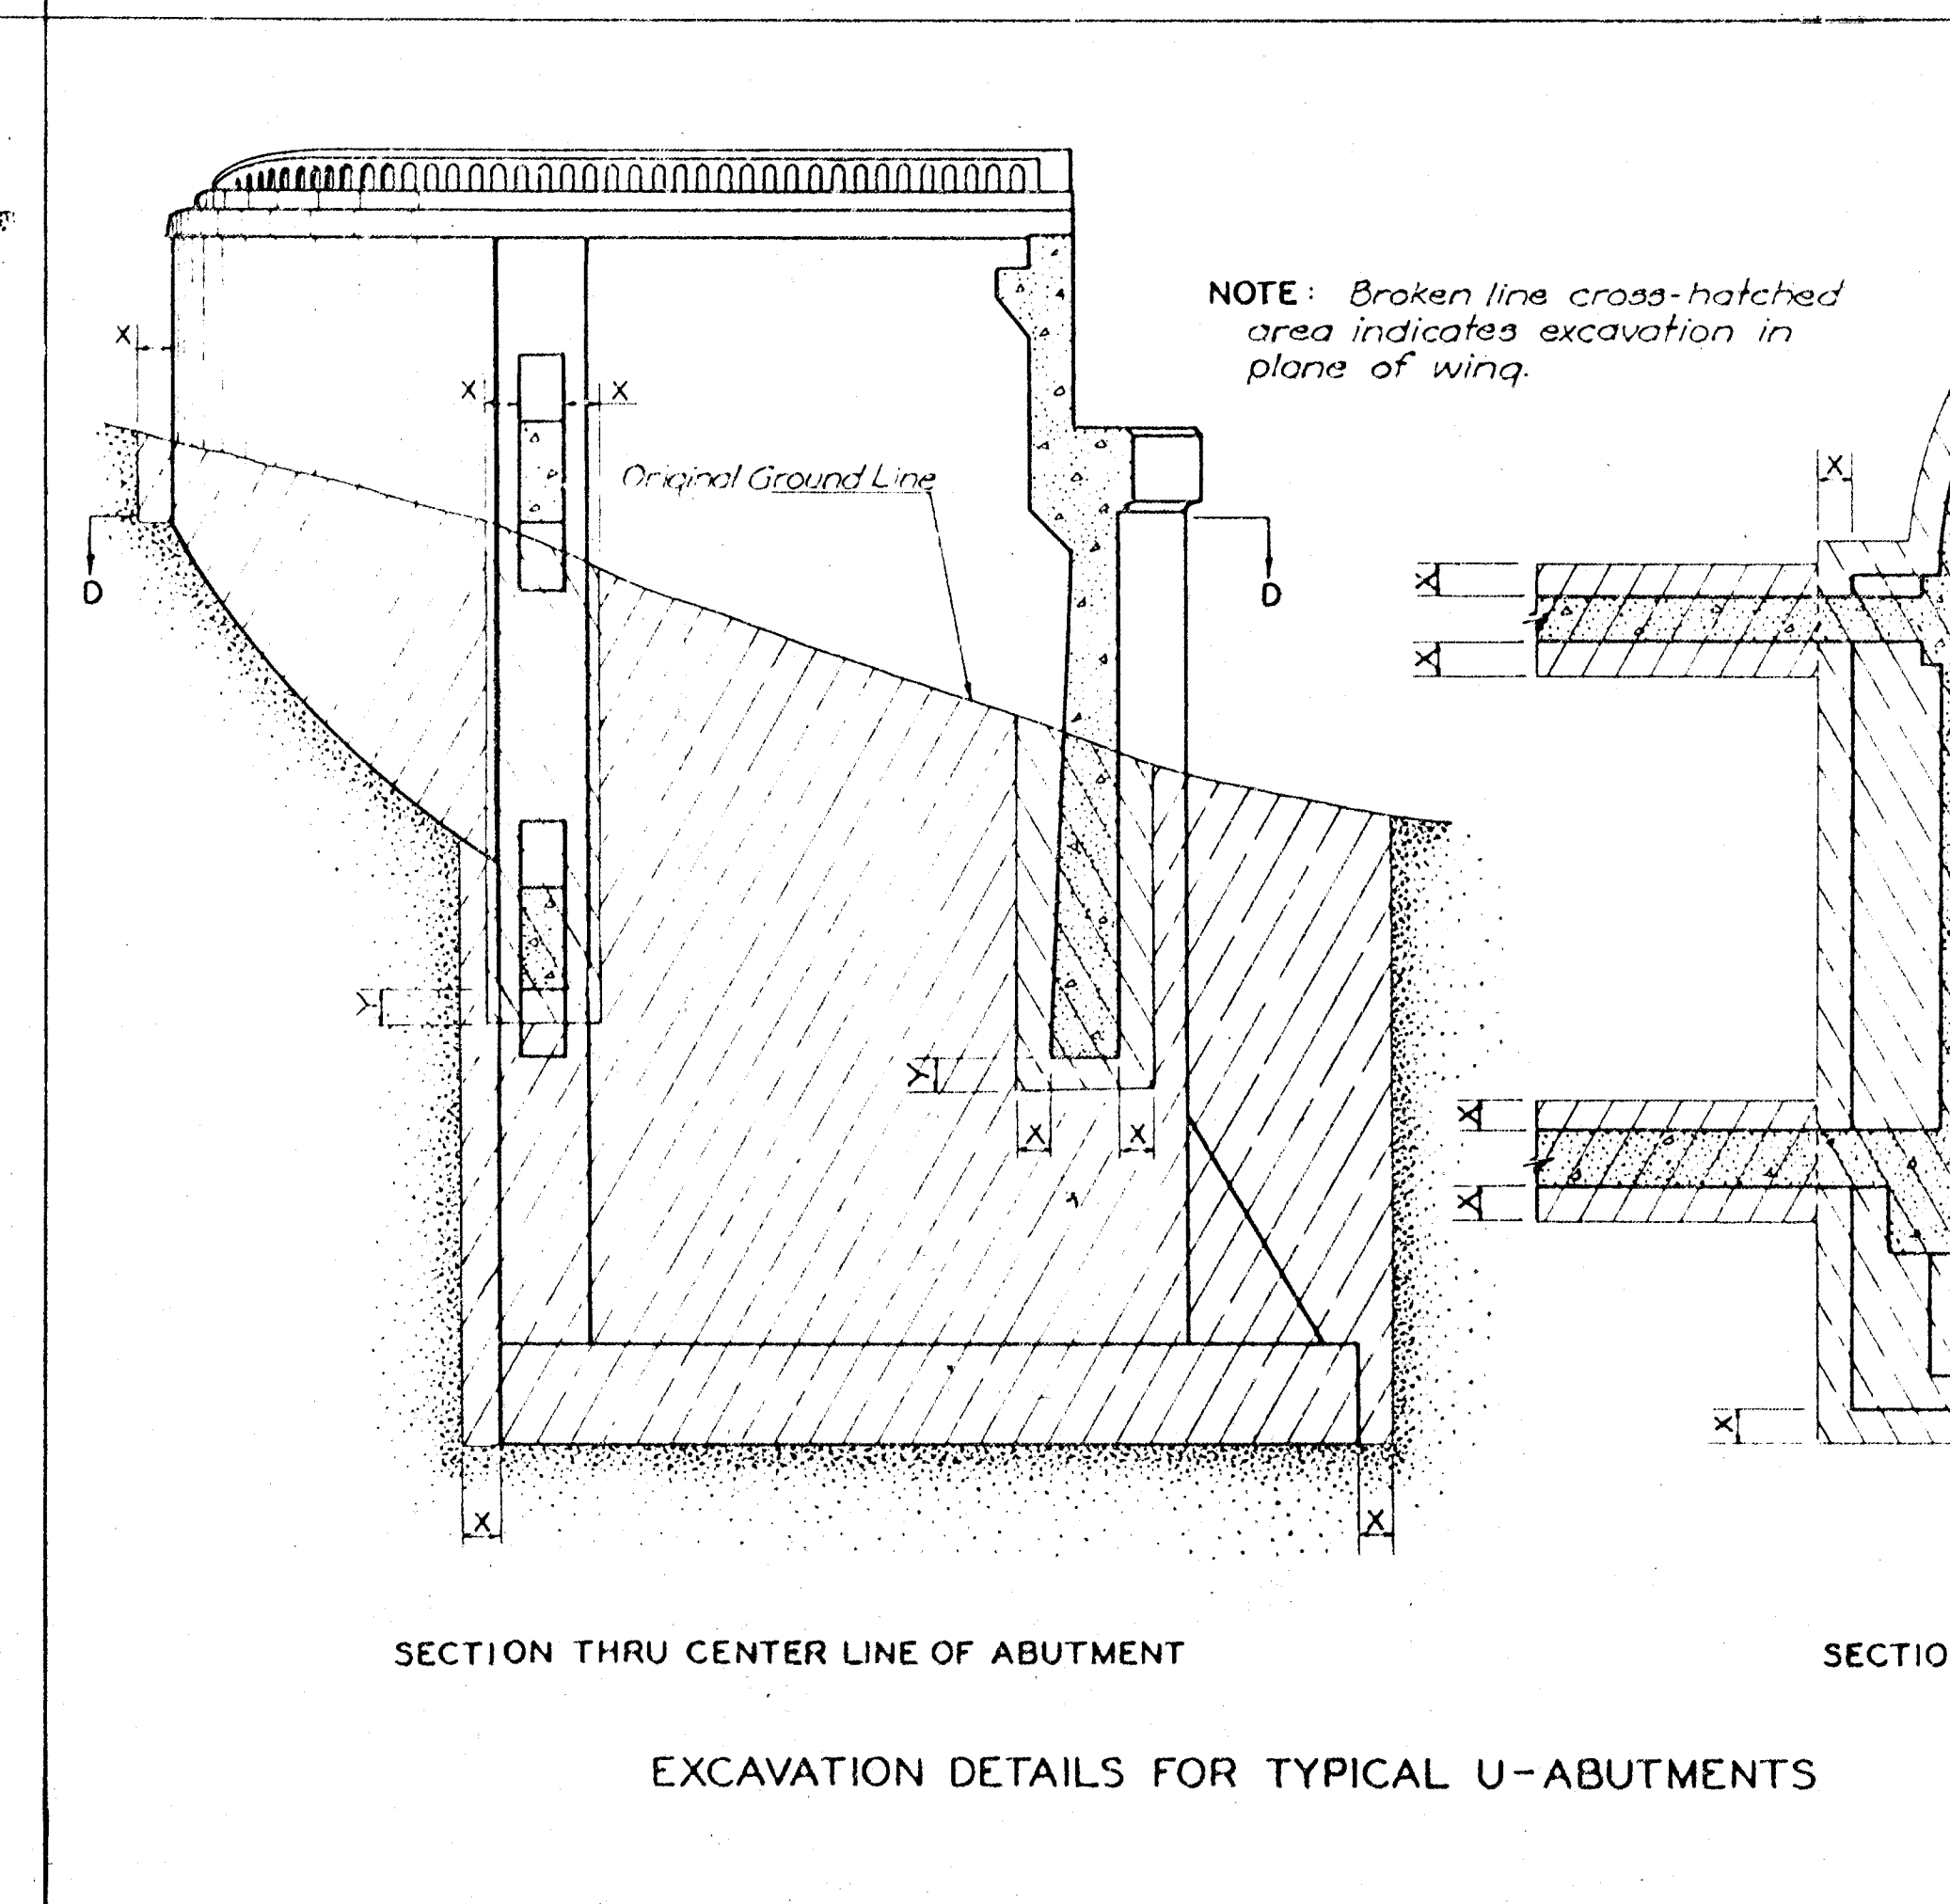
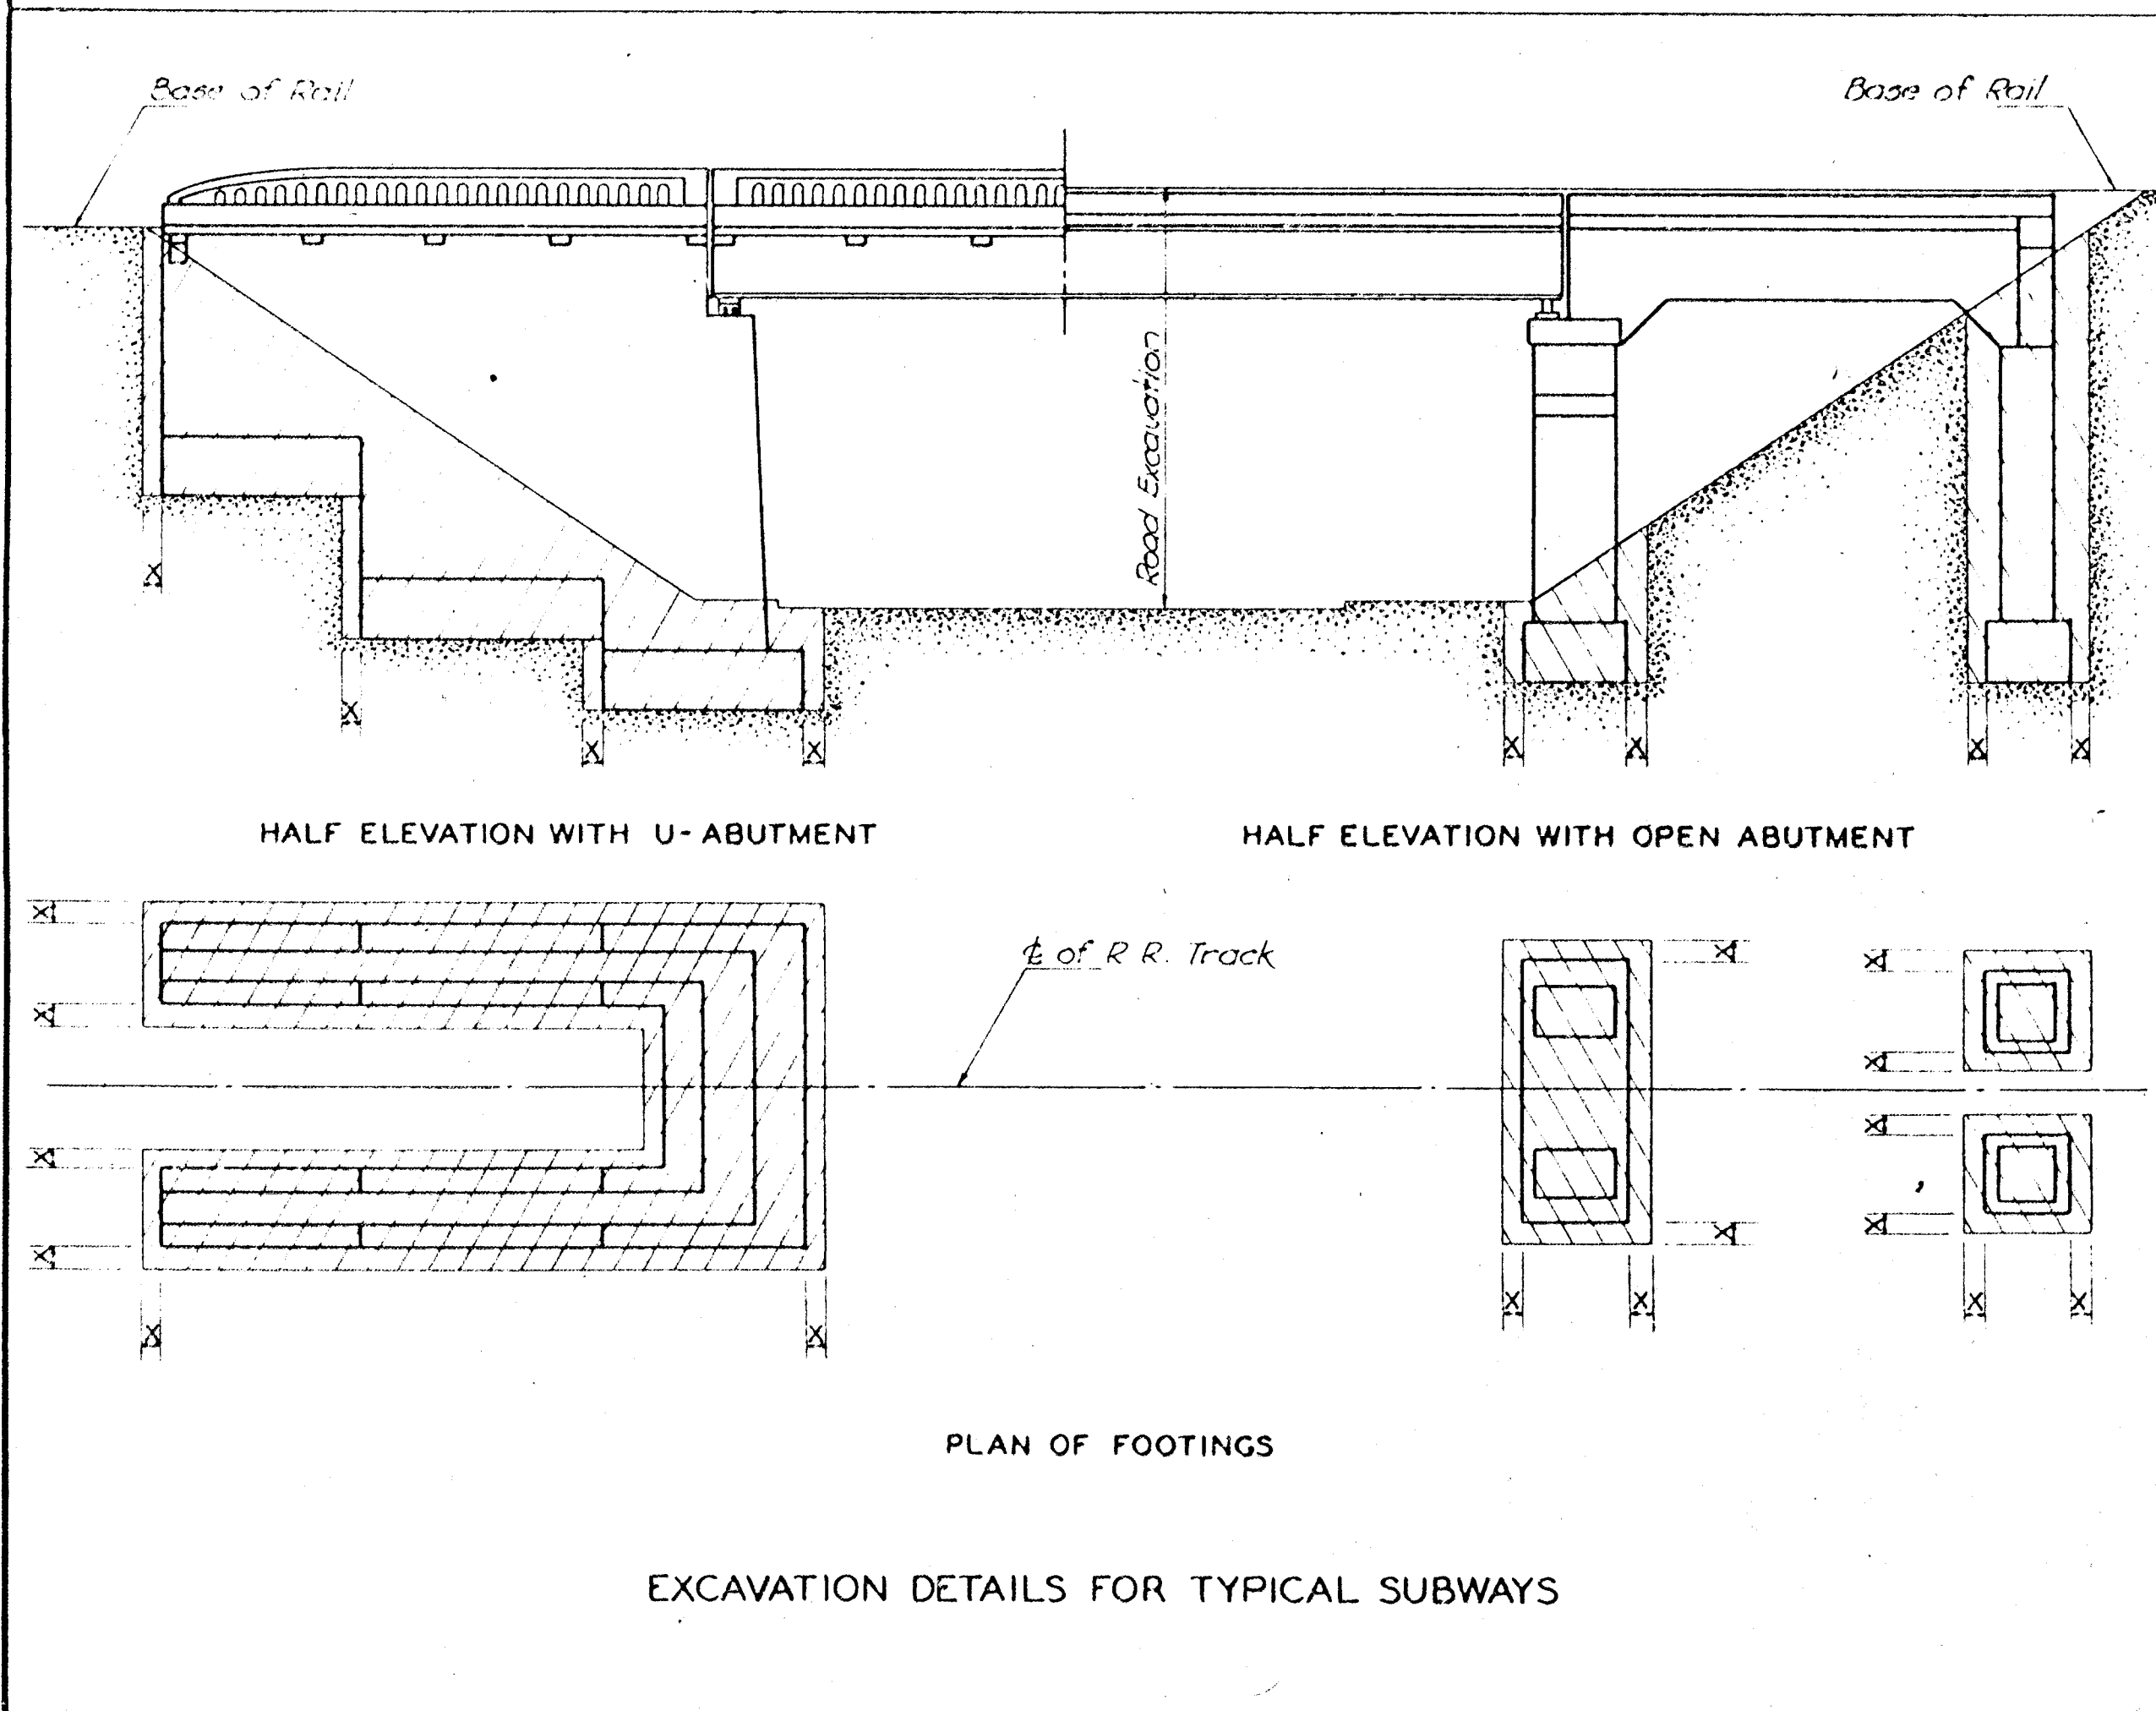
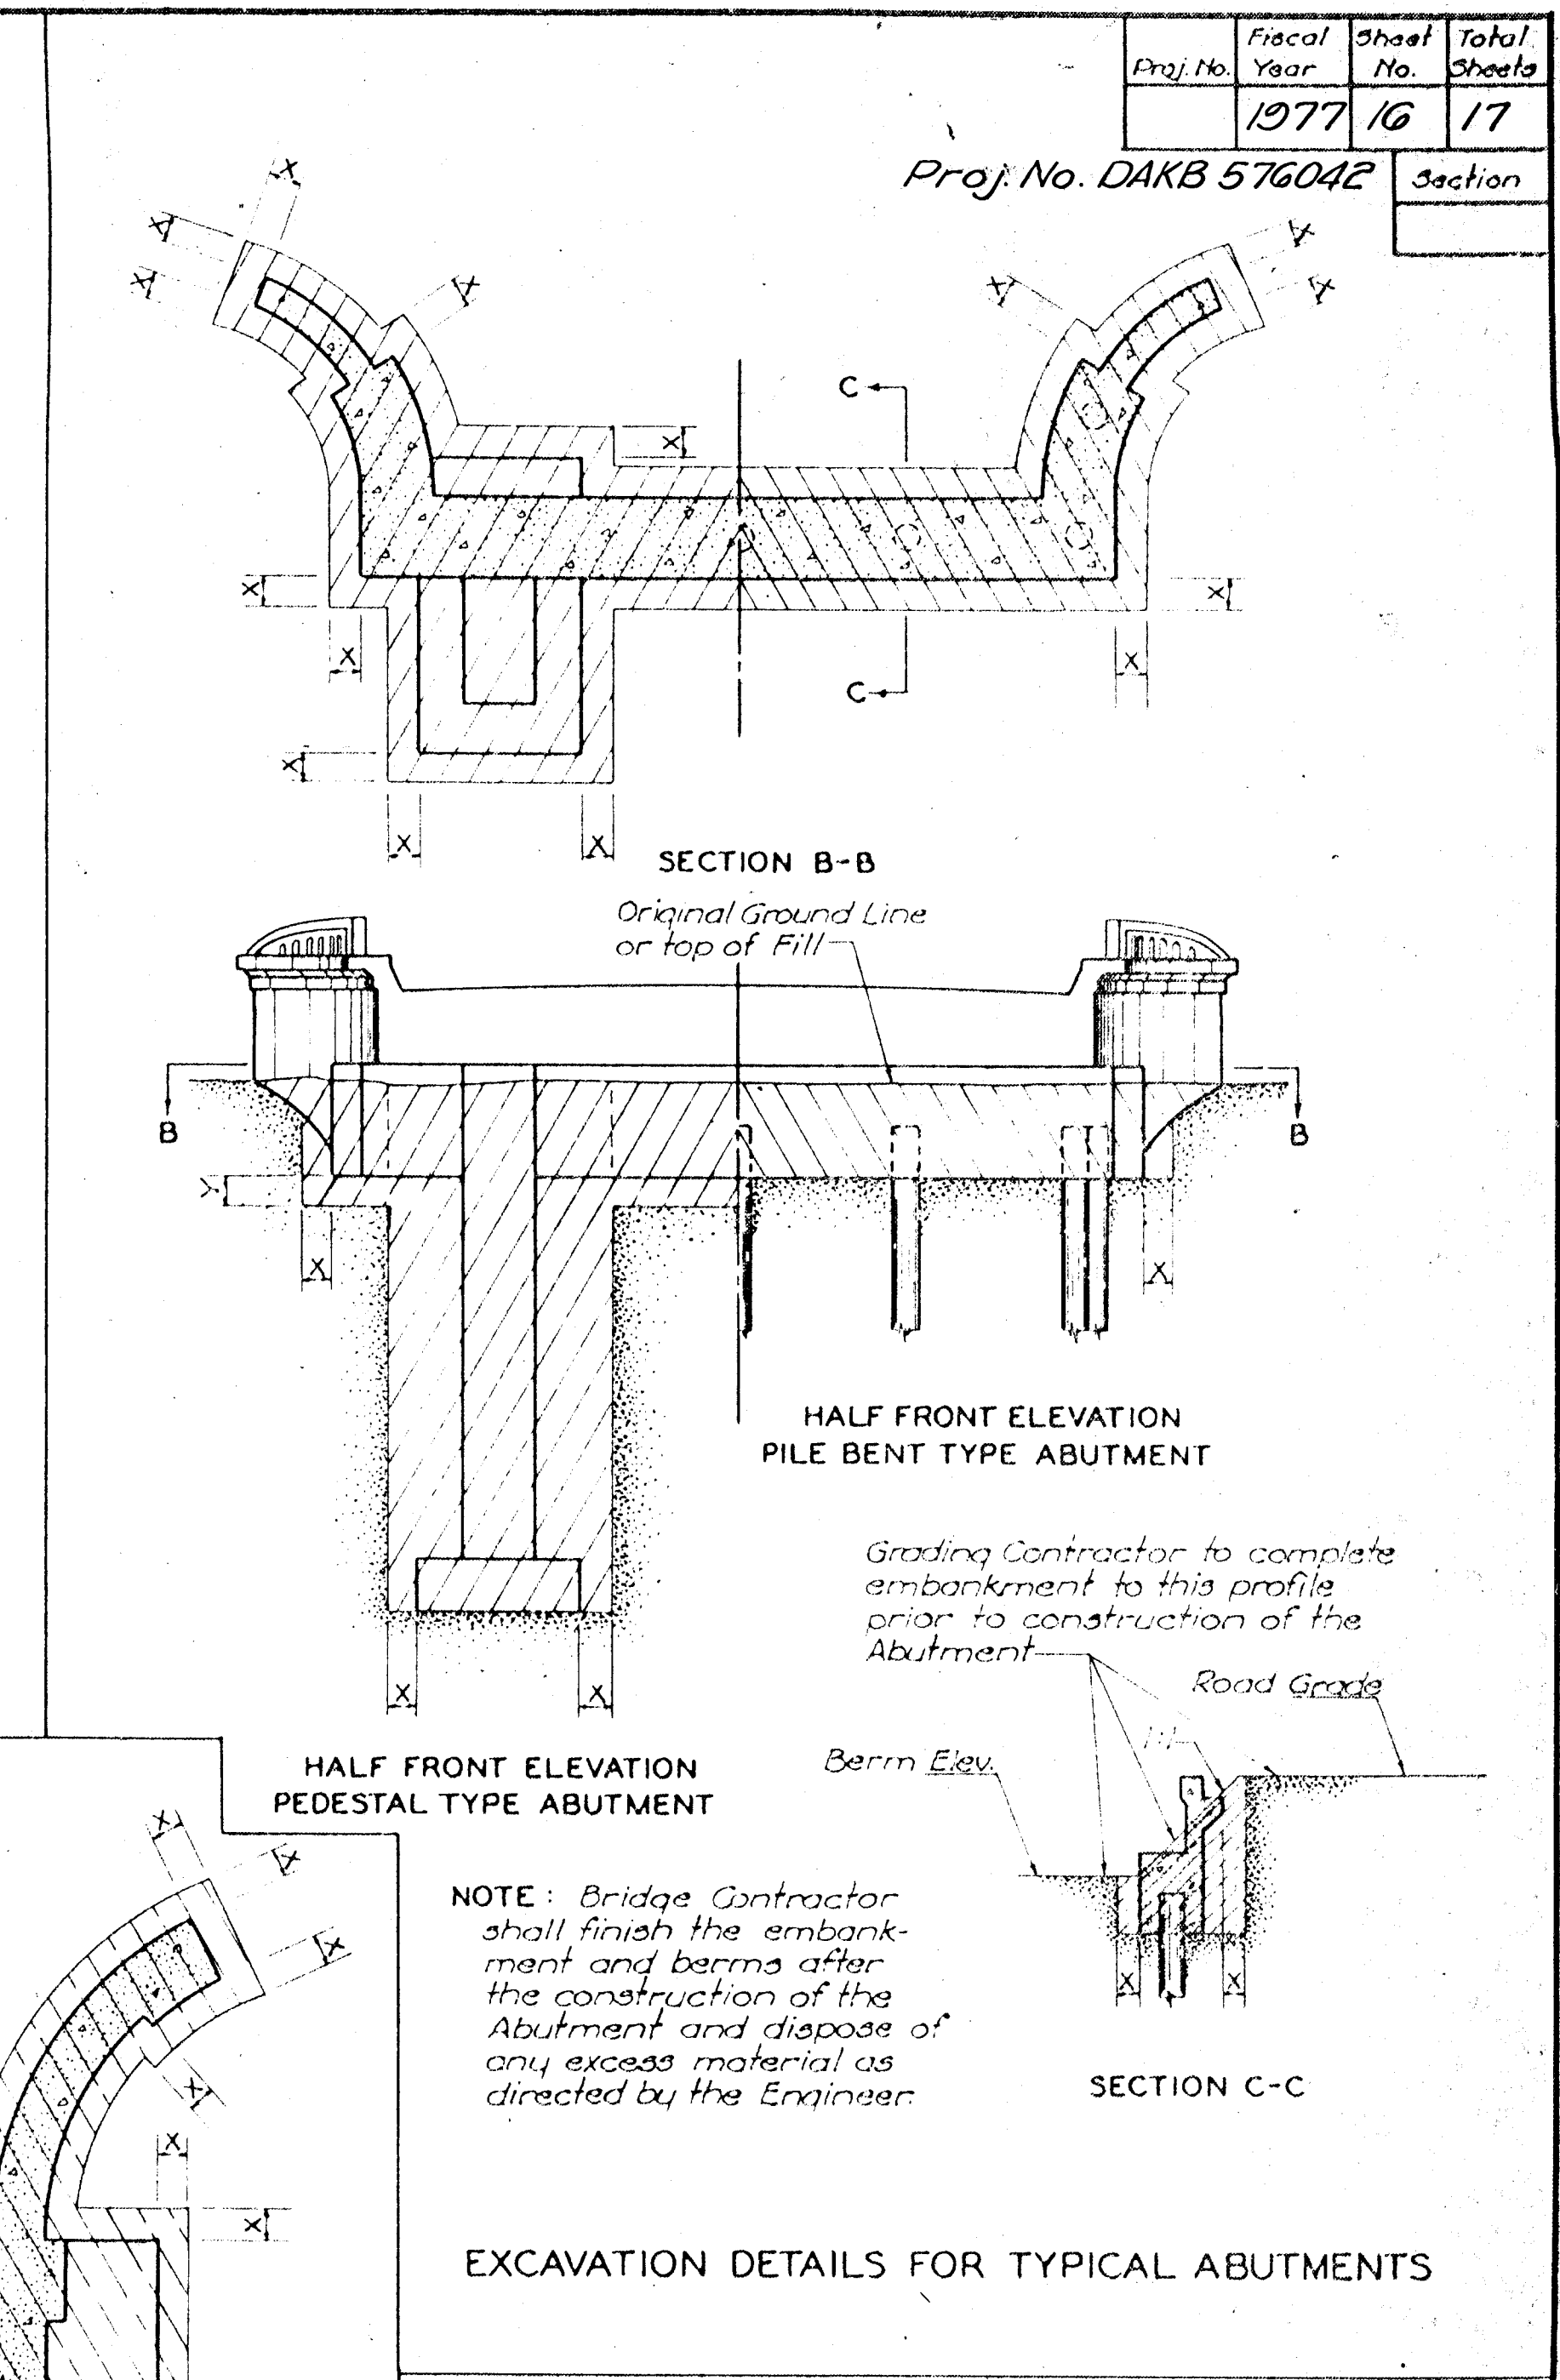
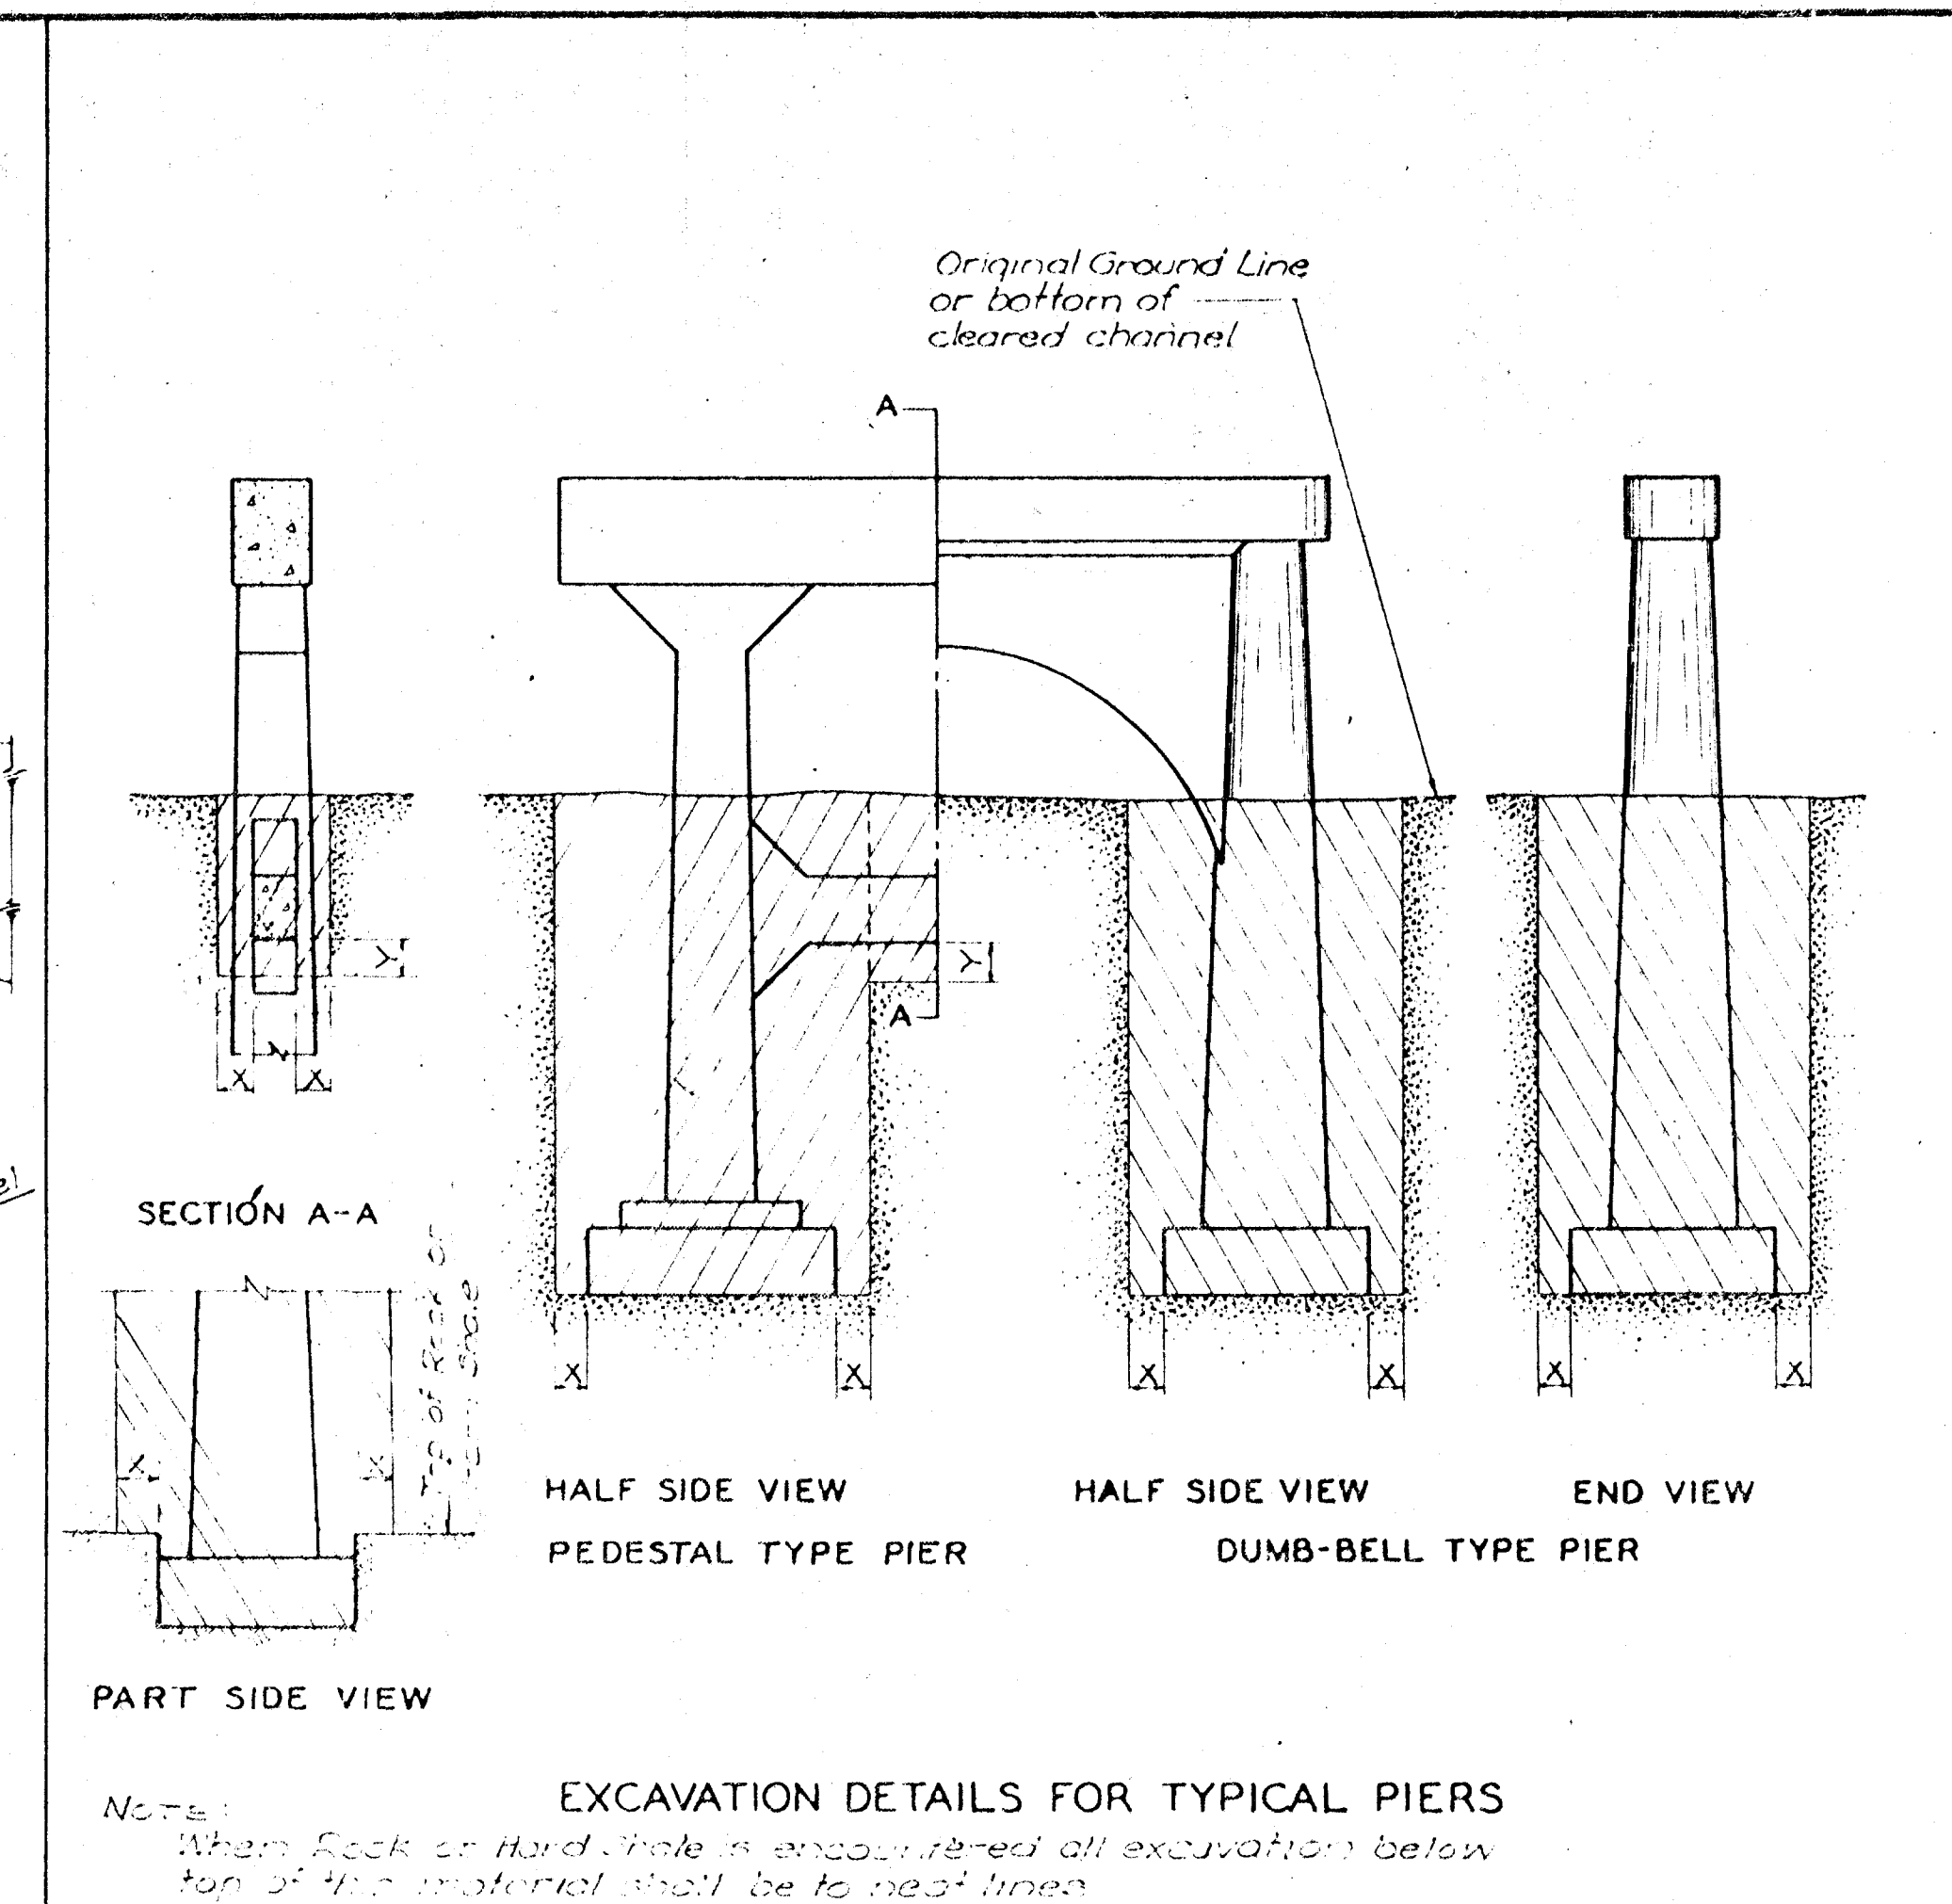


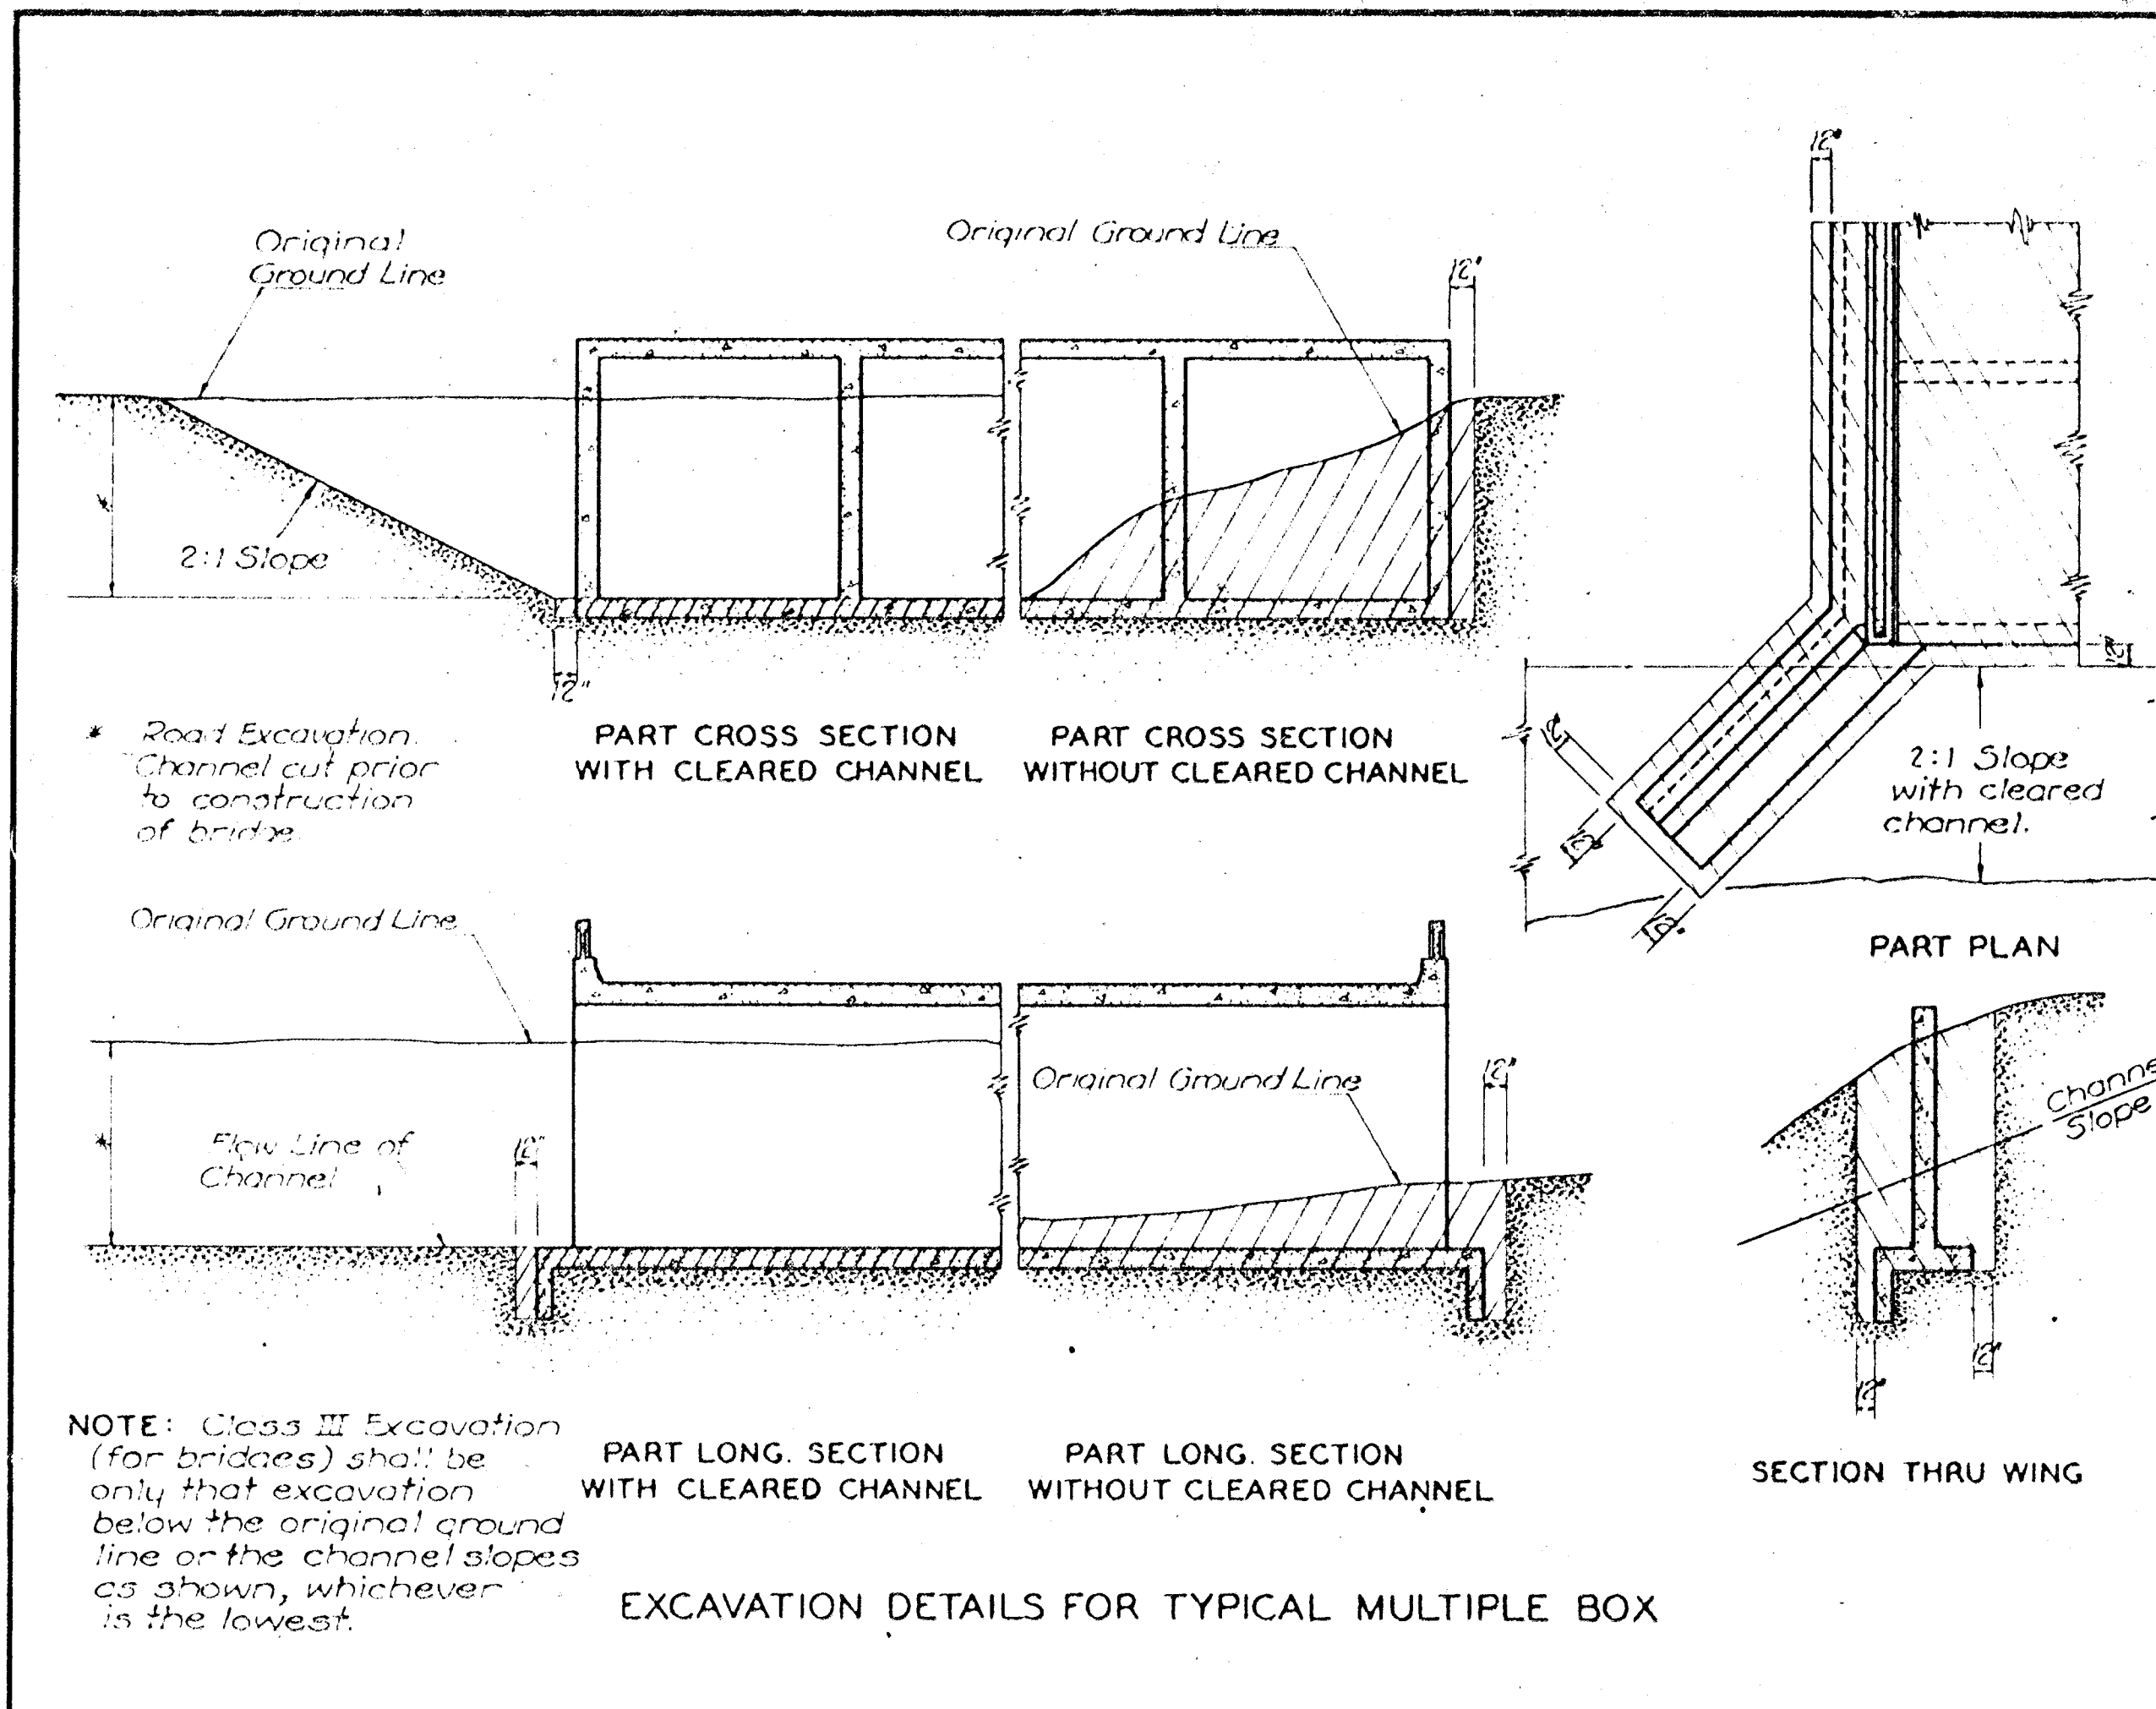

CITY OF WICHITA PROJECT NO. DAKB 576042

Proj. No.	Fiscal Year	Sheet No.	Total Sheets
	1977	16	17

Section

STATE HIGHWAY COMMISSION OF KANSAS

BRIDGE EXCAVATION

STD. NO. 100 SCALE 1/2" = 1' (For 22" x 36" sheets)

DESIGNED BY E.A. DATE 6-23-63, CHECKED BY W.A.B., TRACED BY W.A.B.,

CHECKED BY S.T. APPROVED BY S. S. L. DATE 4-10-64.

NO.	DATE	REVISIONS	BY	APP'D
1				