
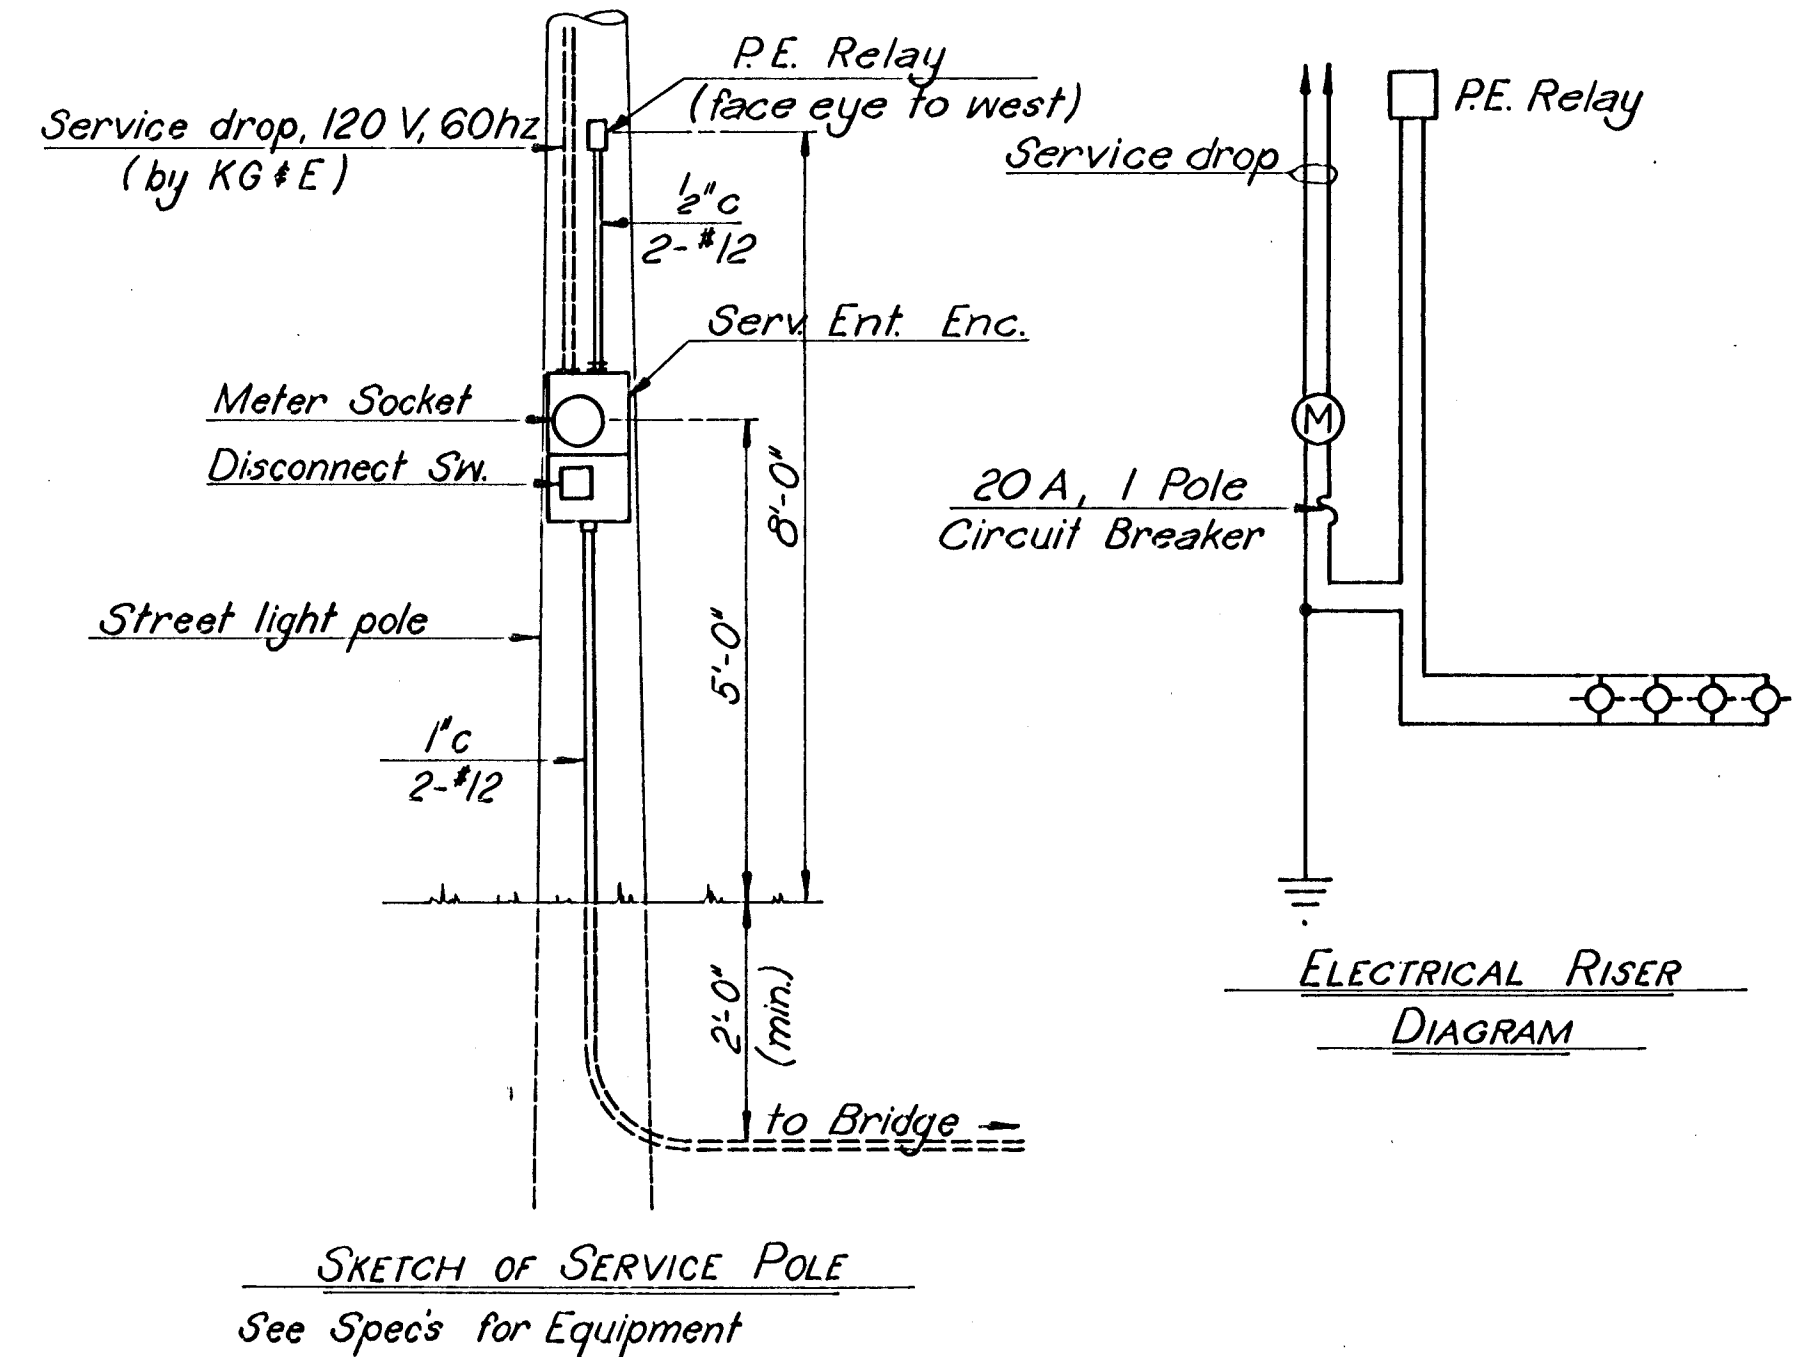
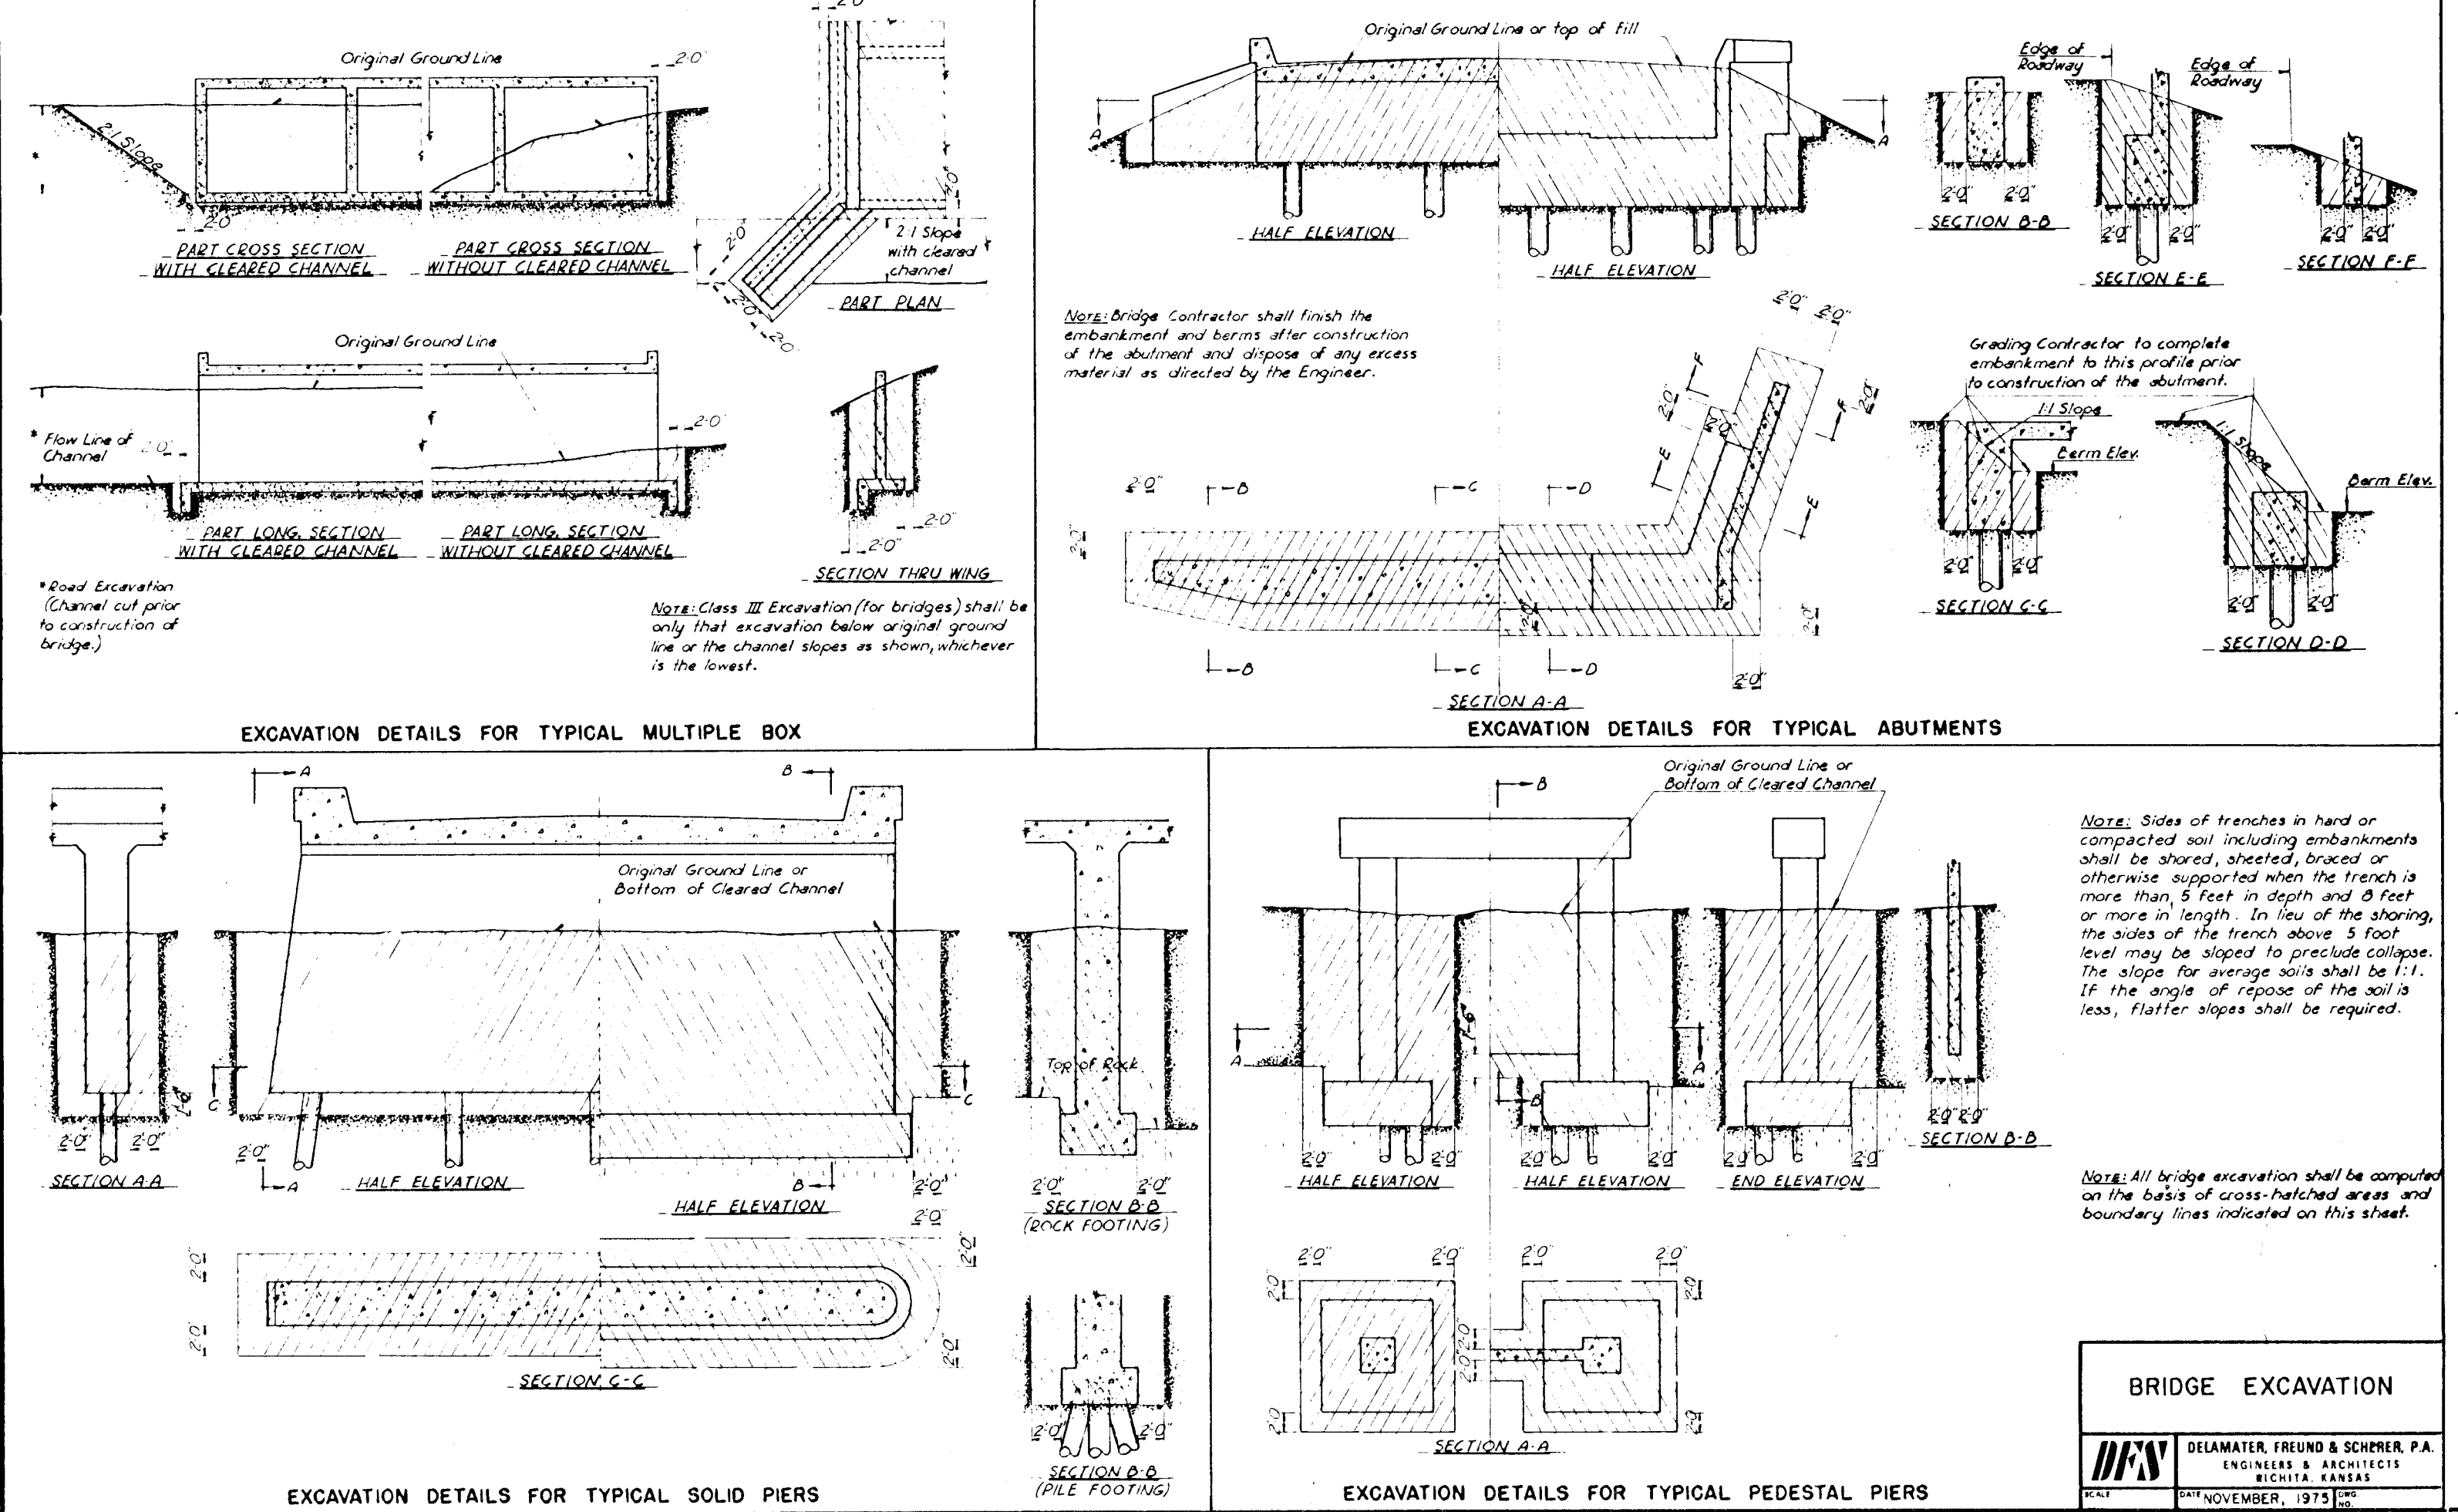
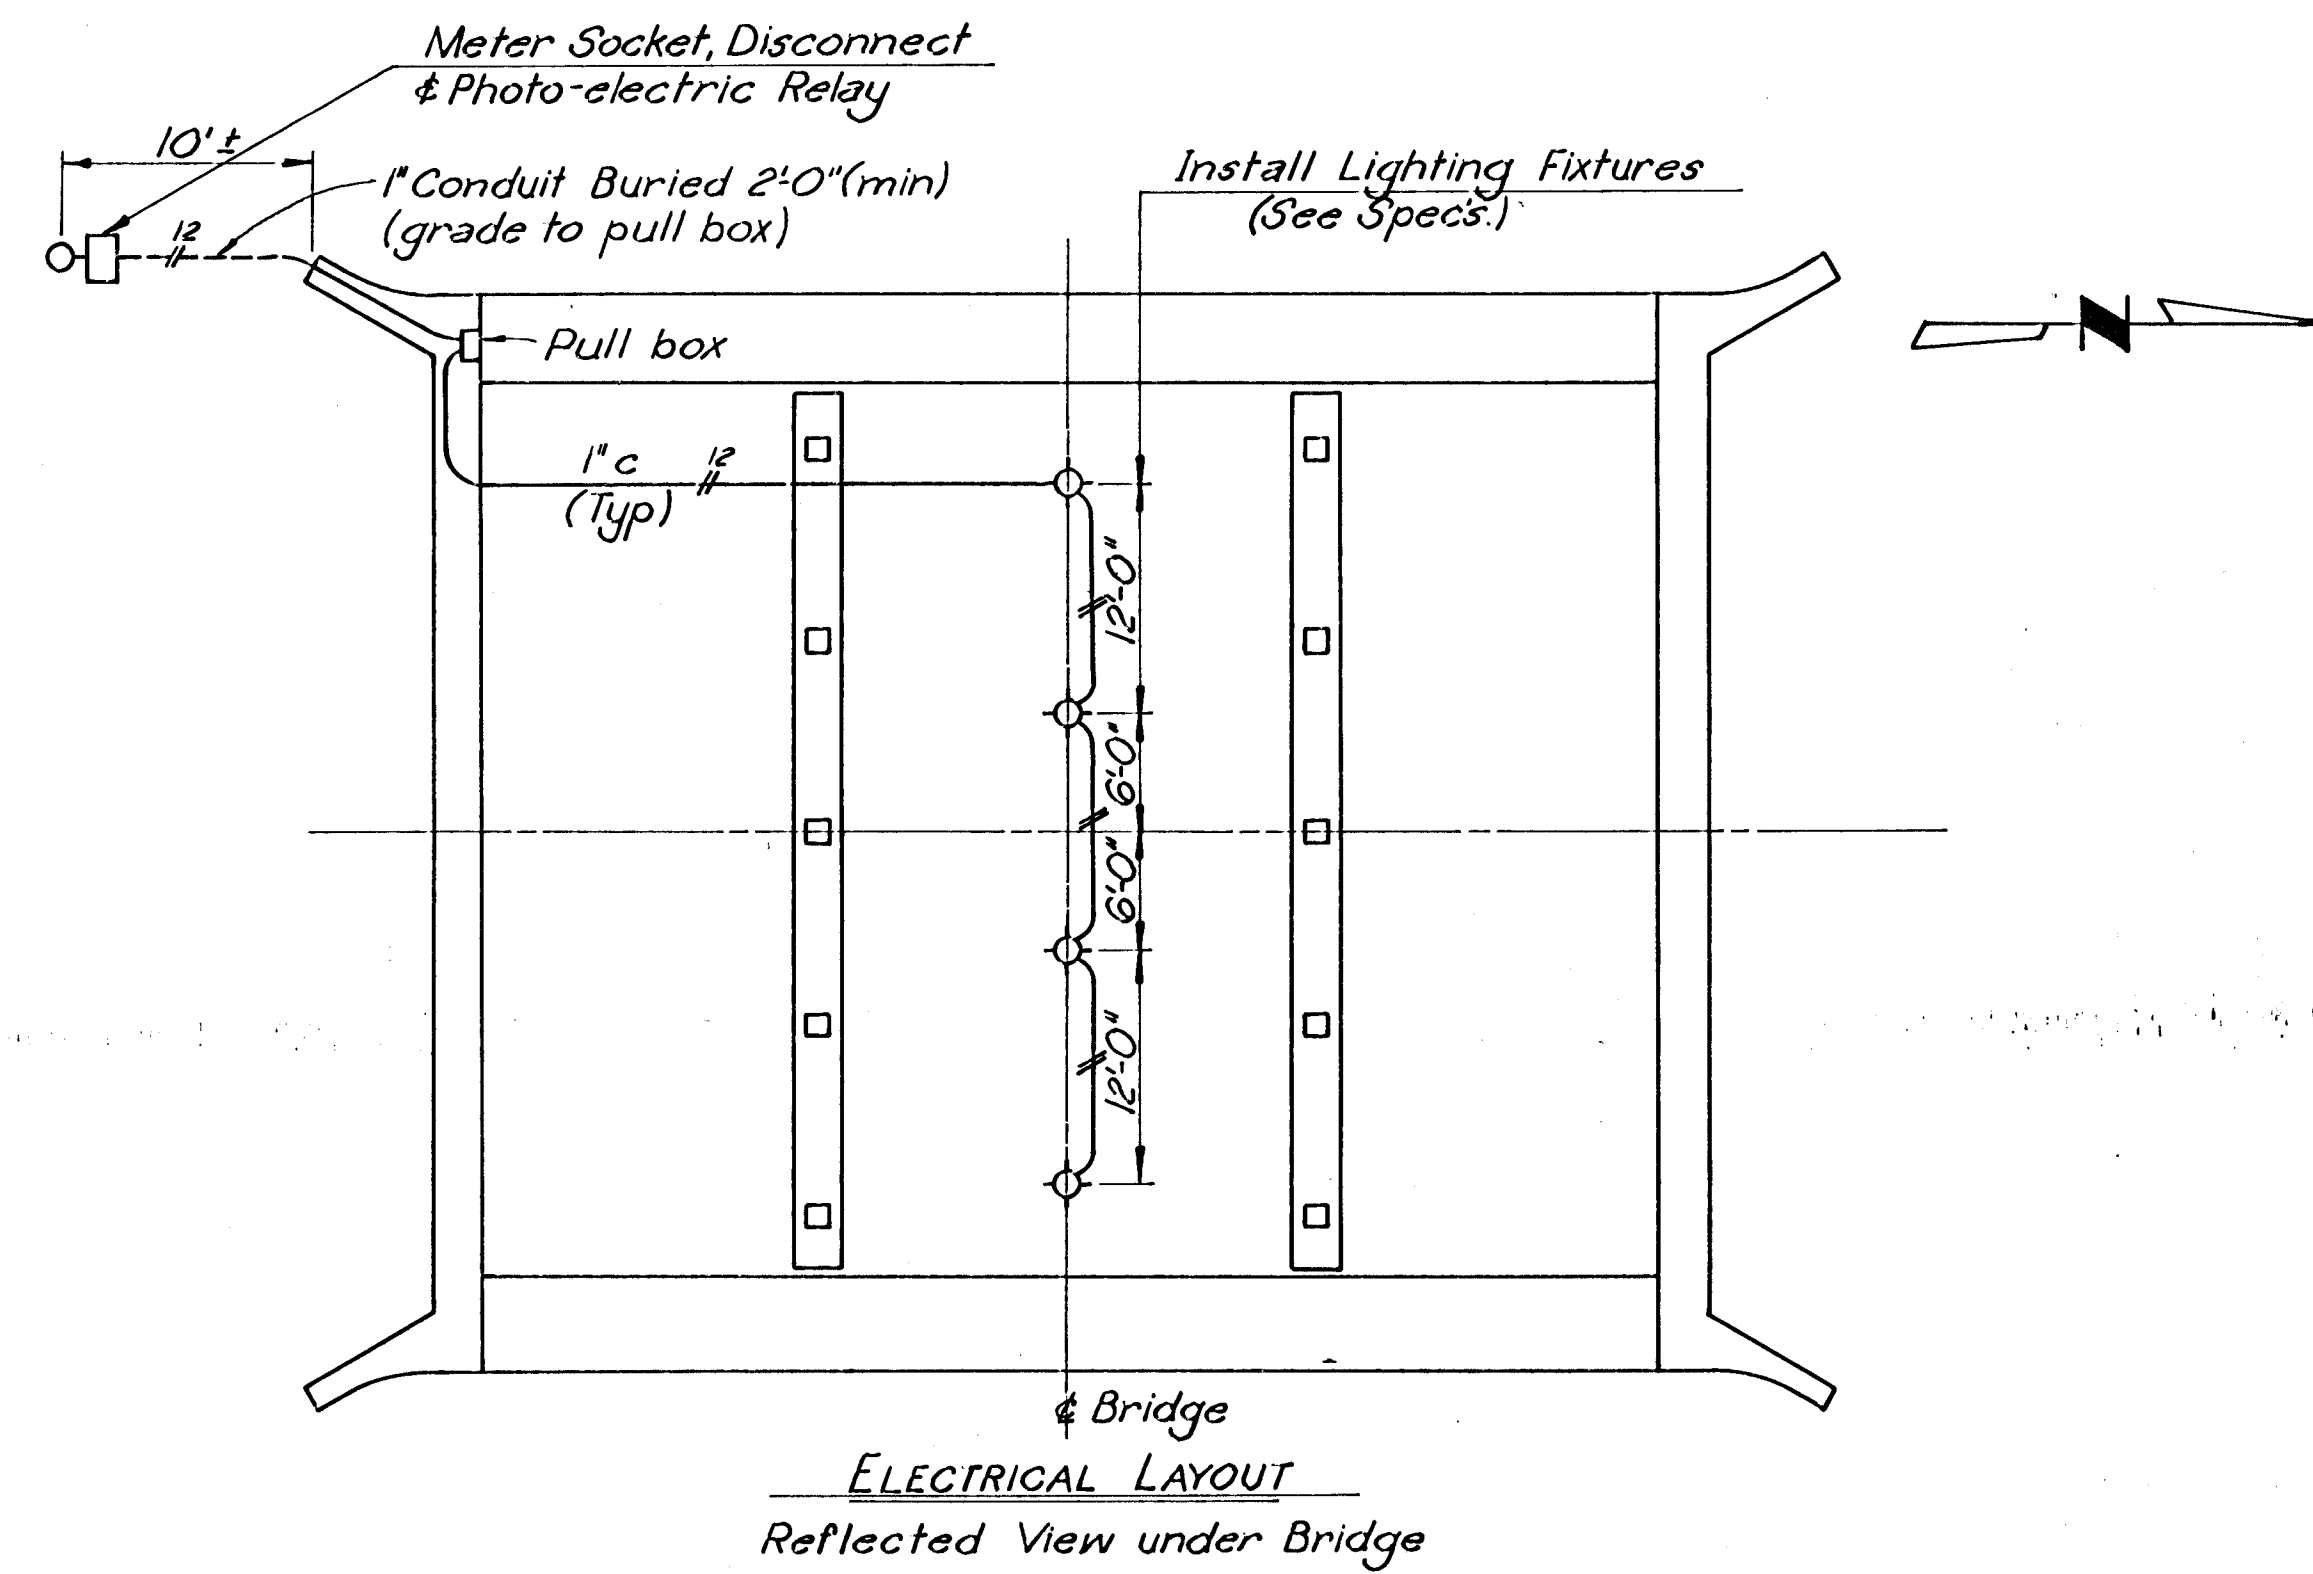


| STATE  | PROJECT NO. | FISCAL YEAR | SHEET NO. | TOTAL SHEETS |
|--------|-------------|-------------|-----------|--------------|
| KANSAS |             | 19          |           |              |

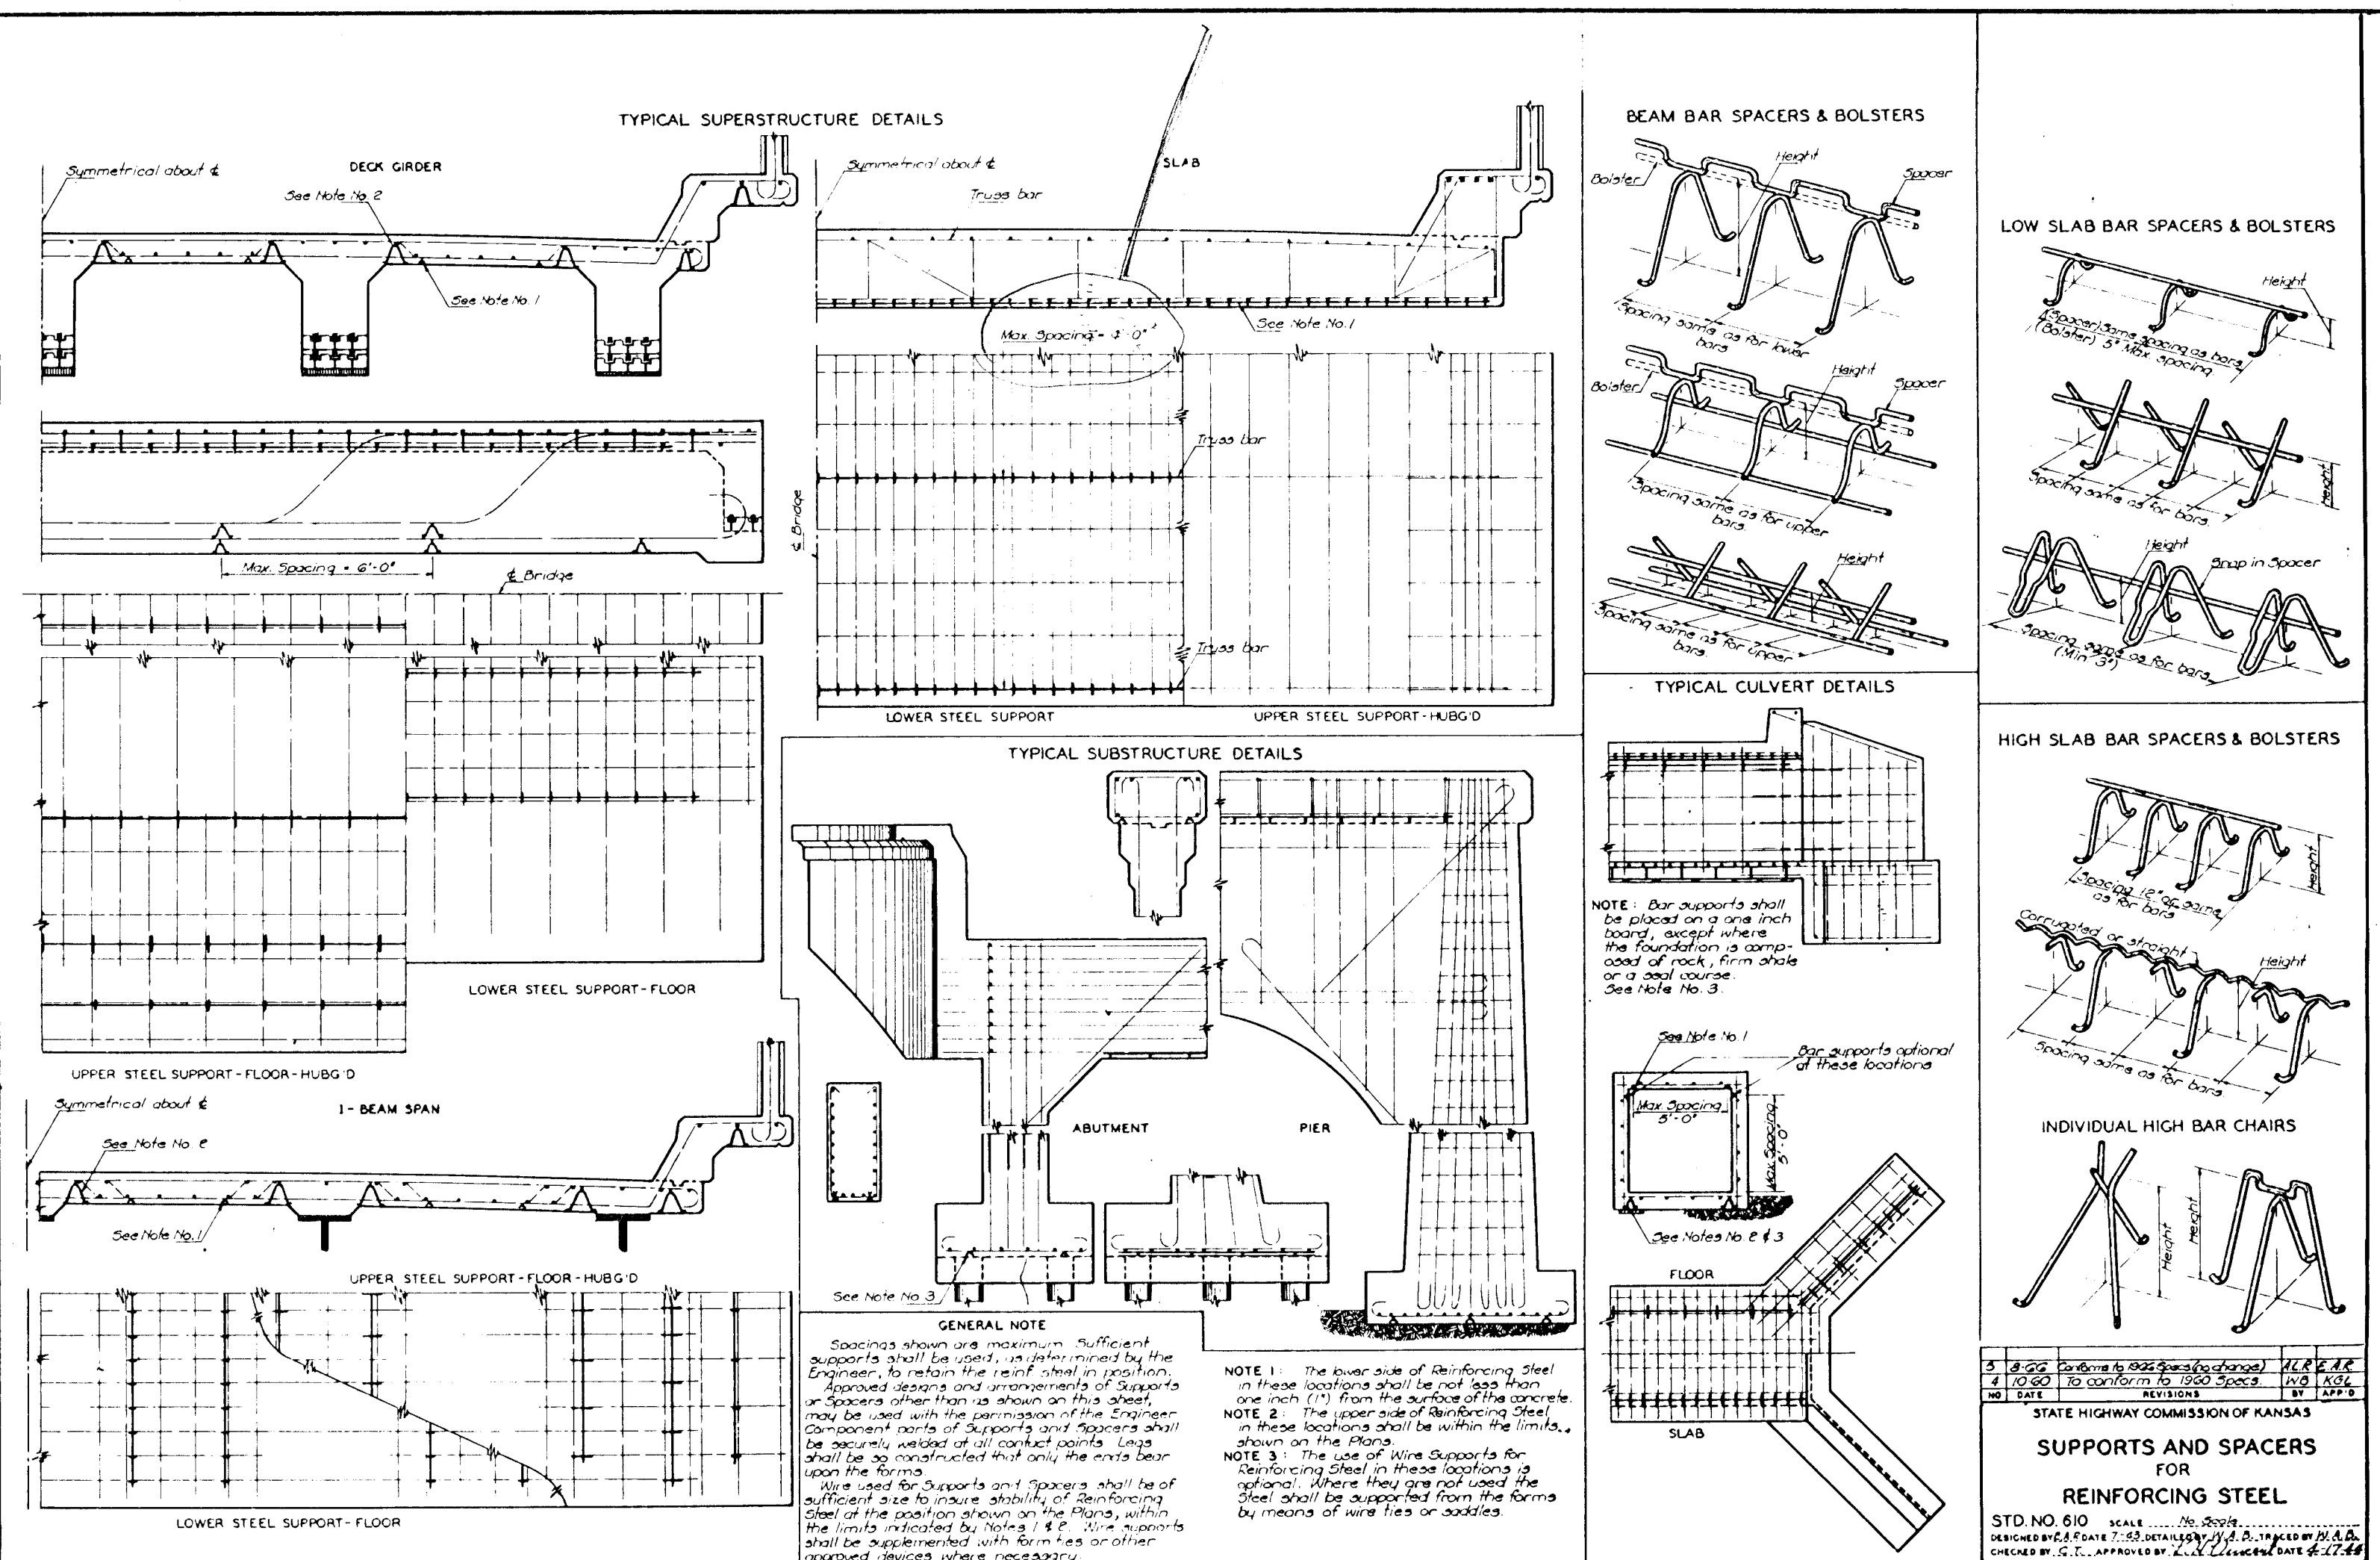

CITY OF WICHITA, KANSAS  
R.W. LINN, P.E., CITY ENGINEER

VASSAR STREET BRIDGE  
OVER SLEEPY HOLLOW CREEK  
BAR SUPPORTS, BRIDGE EXCAVATION  
& ELECTRIC LIGHTING

**DELAMATER, FREUND & SCHERER, P.A.**  
ENGINEERS & ARCHITECTS  
WICHITA, KANSAS

SCALE: \_\_\_\_\_ DATE: December, 1975 DWG. NO. 79-R-9