

# BUREAU OF PUBLIC SERVICES

PROJECT NO.	FISCAL YEAR	SHEET NO.	TOTAL SHEETS
606-25, 26, W/2 27	1988	1	3

606-25, 26, W/2 27

GRADING  
SURFACING  
STORM SEWER  
PAVEMENT MARKING  
SEEDING

Note: Traffic to be carried through construction.  
See General Notes, Sh. No. 3.

INDEX OF SHEETS

1.	Title Sheet
2.	Typical Section
3-15.	Plan & Profile Sheets
16-17.	Misc. Details
18-20.	Drainage Maps
21.	Cross-Sections



STA. 950+14 BEGIN  
Proj. 606-25, 26, W/2 27

EXCEPTION for R.R.  
Sta. 1060+50.95 to  
Sta. 1060+60.97=1002'

STA. 1077+70.75 END  
Proj. 606-25, 26, W/2 27

DESIGN DESIGNATION

ADT (1982) 4984  
ADT (Future) 9280  
DHV = 10%  
D = 55/45  
T = 5%  
V = 40 MPH

CONVENTIONAL SIGNS


WIRE FENCE	
HEDGE ROW	
RAILROADS	
SURVEY LINE	
RIGHT OF WAY	
TELEPHONE POLE	
POWER POLE	
COMB POWER & TELEPHONE	
TOWNSHIP LINE	
CONSTRUCTION LIMITS	
GUARD FENCE	
TREES	

EXCEPTION for  
Br. No. 606-25-3780  
Sta. 986+77.08 to  
Sta. 988+84.28=206.60'

EXCEPTION for R.R.  
Sta. 1029+00.67 to  
Sta. 1029+10.99=10.32'

EXCEPTION for  
Br. No. 606-26-3061  
Sta. 1030+76.29 to  
Sta. 1032+61.76=185.47'

EXCEPTION for R.R.  
Sta. 1060+08.13 to  
Sta. 1060+20.94=12.81'

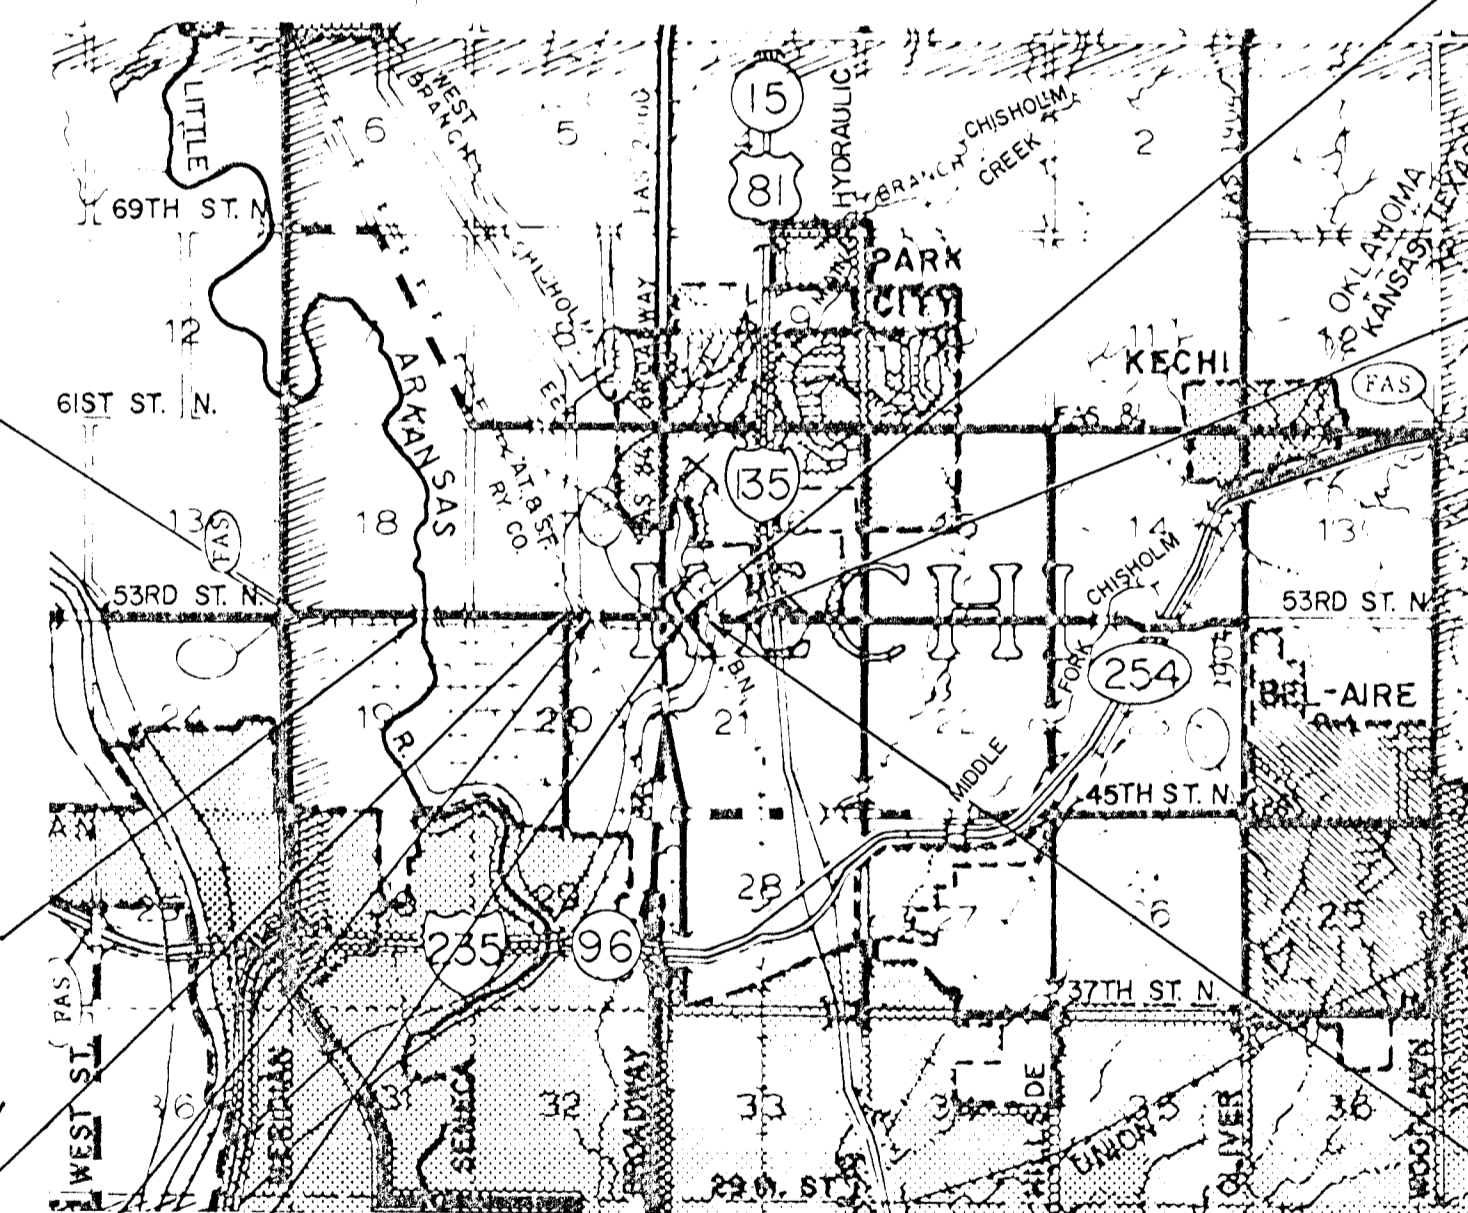

NET LENGTH OF PROJECT	12,098.98	FT.	2.291	MILES
NET LENGTH OF BRIDGES		FT.		MILES
NET LENGTH OF ROAD	12,098.98	FT.	2.291	MILES
EXCEPTIONS	657.77	FT.	0.124	MILES
ADDITIONS		FT.		MILES
GROSS LENGTH OF PROJECT	12,756.75	FT.	2.416	MILES

EXCEPTION for  
Br. No. 606-27-983  
Sta. 1062+77.93 to  
Sta. 1065+10.48=232.55'

SEP 3 1987  
PRELIMINARY PLANS  
FOR

COE Review  
APPROVED  
*John D. How*  
CHIEF OPERATIONS DIVISION  
FOR THE DISTRICT ENGINEER  
TULSA DISTRICT  
CORPS OF ENGINEERS  
DATE 9/3/87

PLANS PREPARED BY:  
PROFESSIONAL ENGINEERING CONSULTANTS, P.A.  
ENGINEERS  
WICHITA, KANSAS

APPROVED:

COUNTY ENGINEER / DIRECTOR OF PUBLIC SERVICES

DATE:

APPROVED: DATE:

CHAIRMAN  
BOARD OF COUNTY COMMISSIONERS

FILED:  
FILED IN THE OFFICE OF  
THE SEDGWICK COUNTY CLERK

COUNTY CLERK DATE: