


CESNA PROSPECT PLANT WATER SYSTEM IMPROVEMENTS

CONSTRUCTION PLANS FOR
WITHDRAWAL WATER TRANSMISSION LINE,
PUMP STATION AND FORCE MAIN

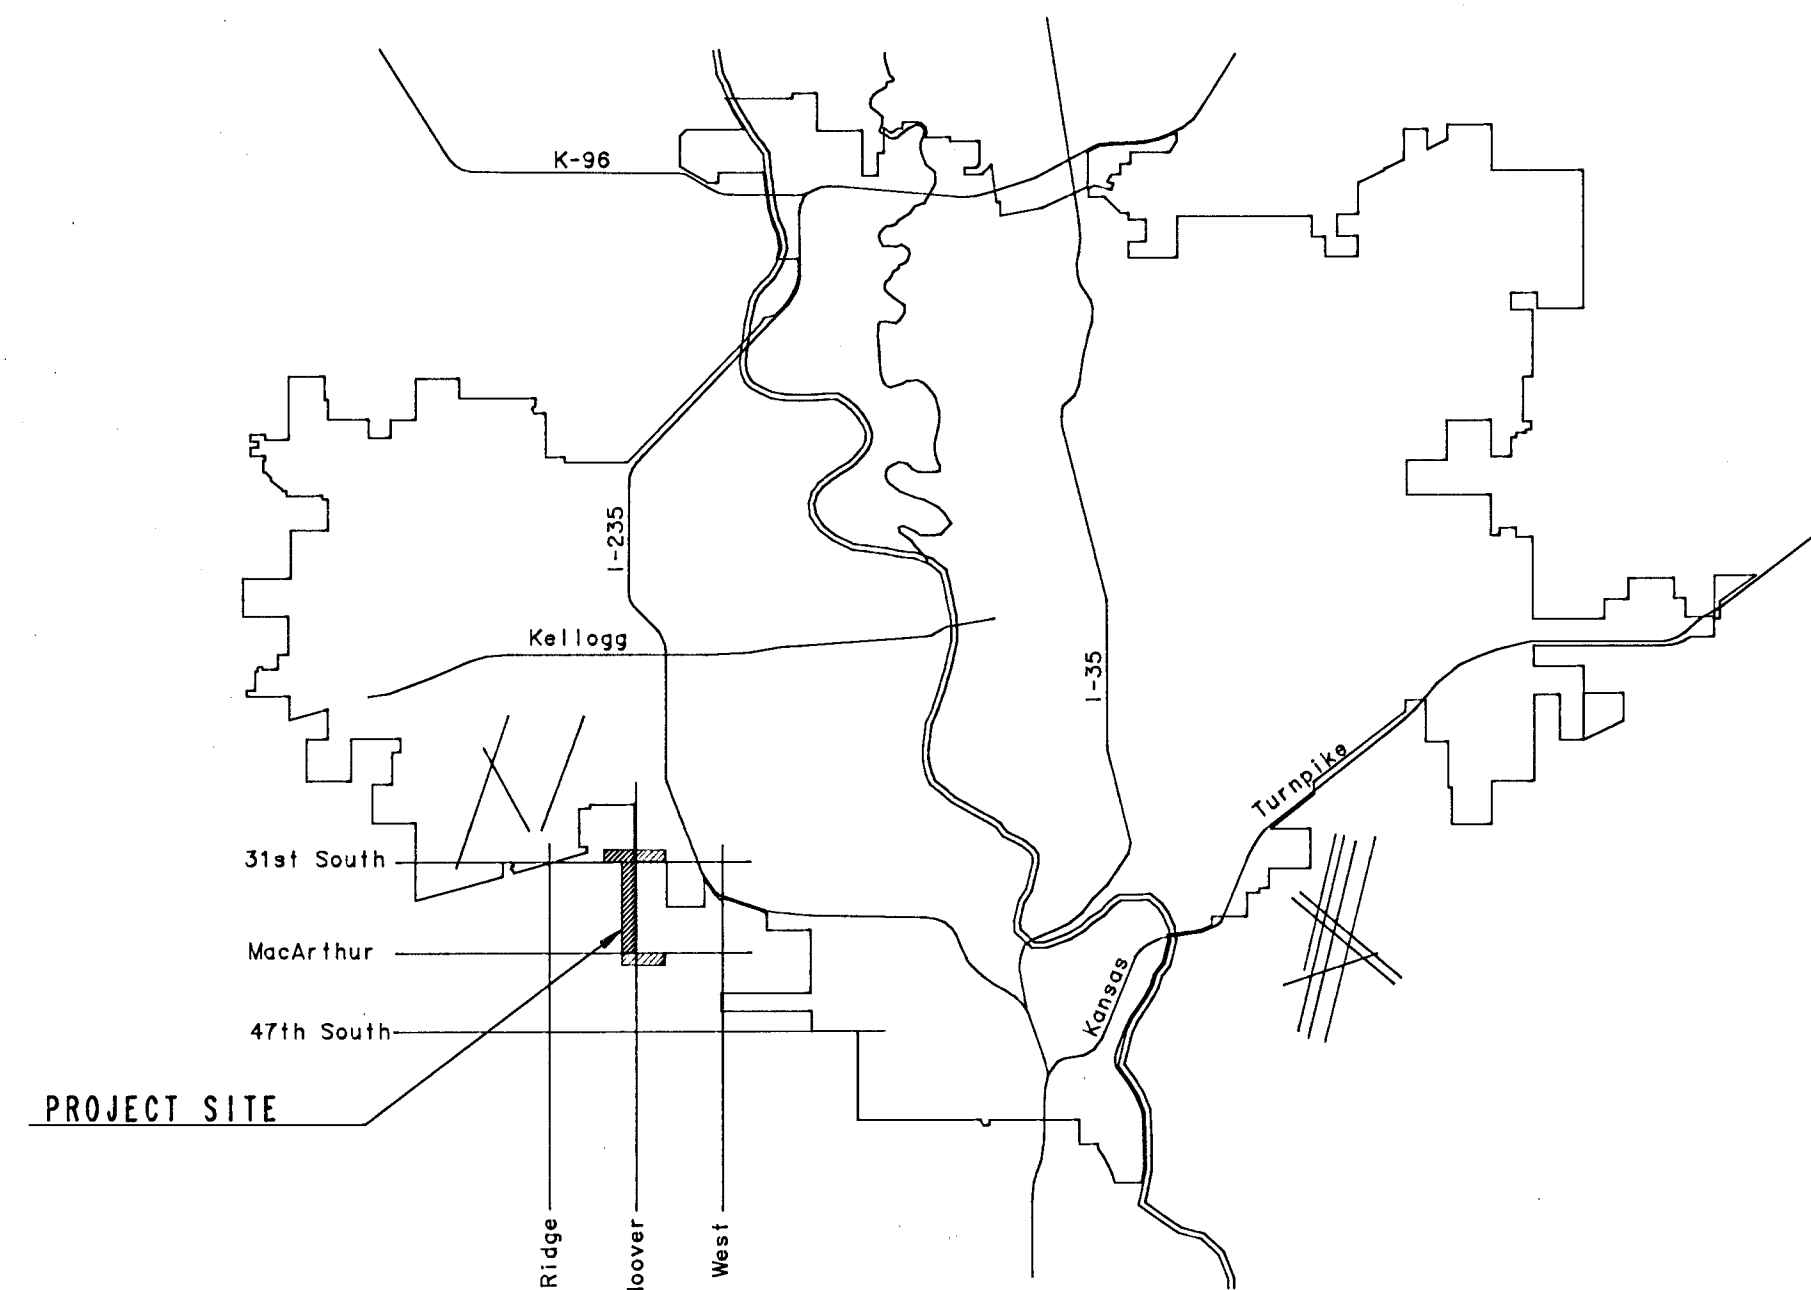

LOCATION MAP

INDEX OF SHEETS

1. TITLE SHEET
2. KEY MAP & GENERAL NOTES
3. AIR STRIPPER FOUNDATION AND PUMP STATION PLAN & SECTION DETAILS
4. MISCELLANEOUS DETAILS
5. ELECTRICAL PLAN
- 6-14. PLAN / PROFILE - LINE 1
15. PLAN / PROFILE - LINE 2
16. PLAN / PROFILE - LINE 3
17. PLAN / PROFILE - LINES 4&5
- 18-20. PLAN / PROFILE - FORCE MAIN

P.E.C. PROJECT NO. 34-87642-042

AUGUST, 1988

PLANS PREPARED BY
PROFESSIONAL ENGINEERING CONSULTANTS, P.A.
ENGINEERS
WICHITA, KANSAS

PRELIMINARY

AUG 30 1988