


APP.
 CKD.
 TR.
 BK.
 DES.
 PLOT.
 SURV.

James T. Sanders
 5911 W. Maple
 Wichita, Kans. 67209
 Key D-18466-1178L

James T. Vap Etux.
 325 Carlton
 Wichita, Kans. 67209
 Key D-21780

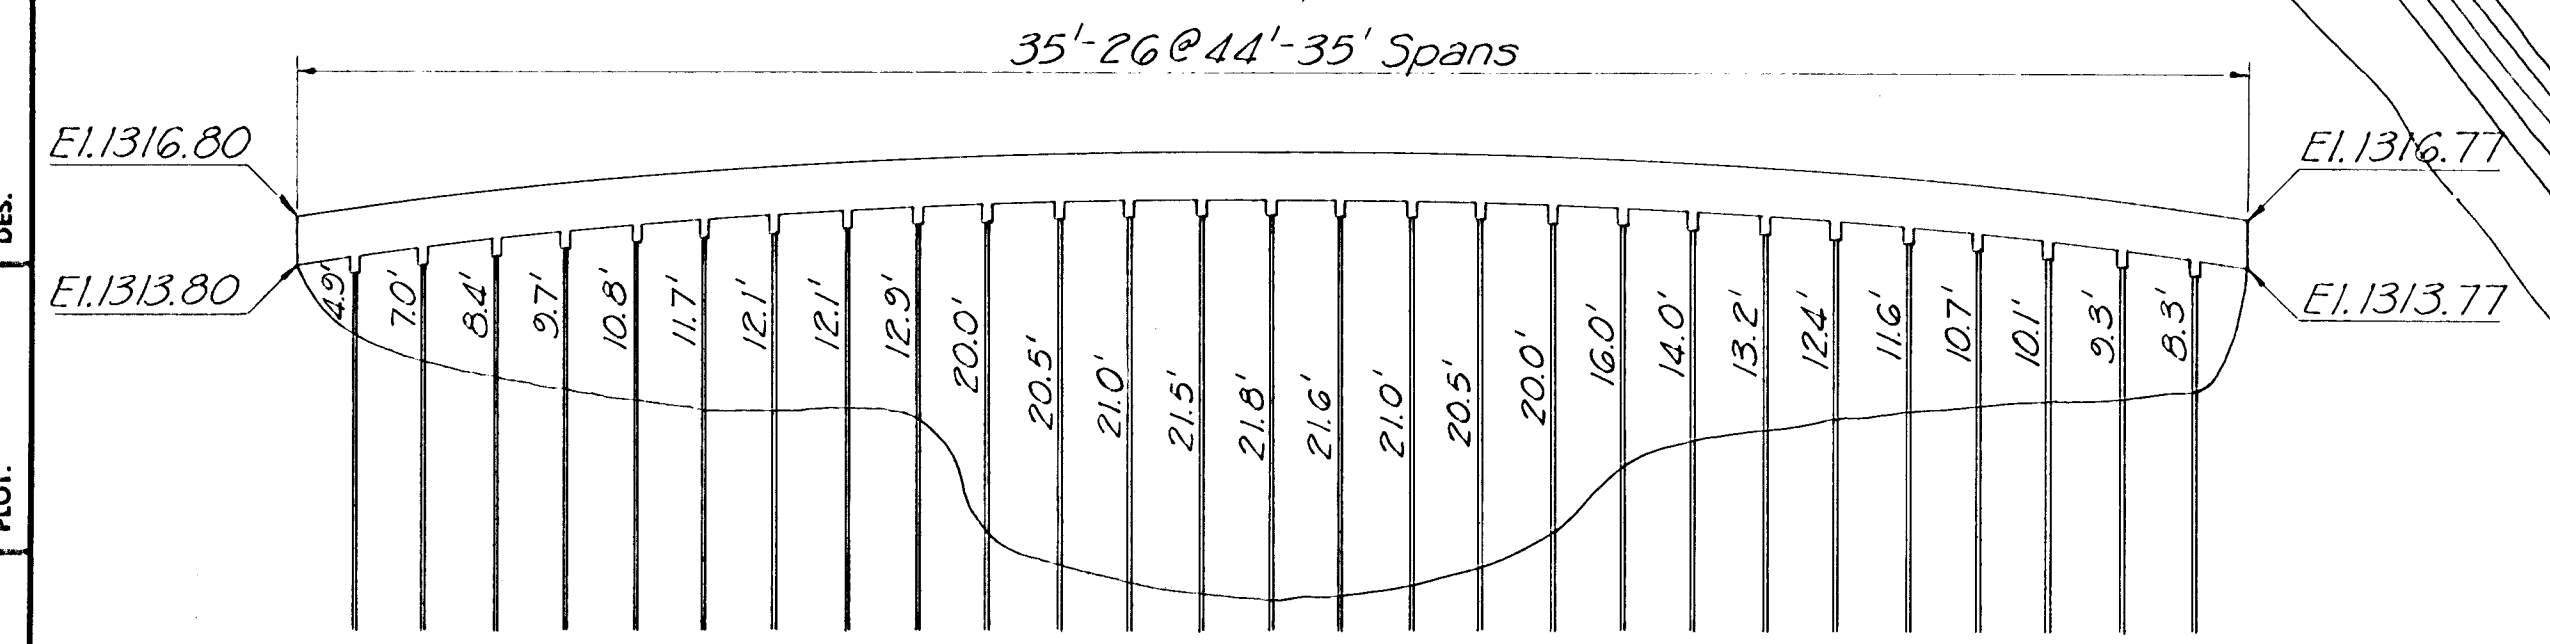

EXISTING STRUCTURE
 (Waterway Opening 14,000 Sq. Ft.)

See Sheets 12, 13 For Floodway Layout Details.
 See Sheet 14 For Floodway Section.
 See Sheet 15 For Floodway Profiles.
 See Sheet 16 For General Notes.

CITY OF WICHITA
 MAPLE STREET BRIDGE
 CONTOUR MAP
 CITY OF WICHITA PROJ. NO. 472-68-245-81719-000-000-001
Booker/Freund
 Engineers Architects Planners
 SCALE DATE DWG. No. K-9280-03