




PUB. ROAD DIV. NO.	STATE	PROJECT NO.	FISCAL YEAR	SHEET NO.	TOTAL SHEETS
5	KANSAS	35N-87E-35N-163326	1970	2	229

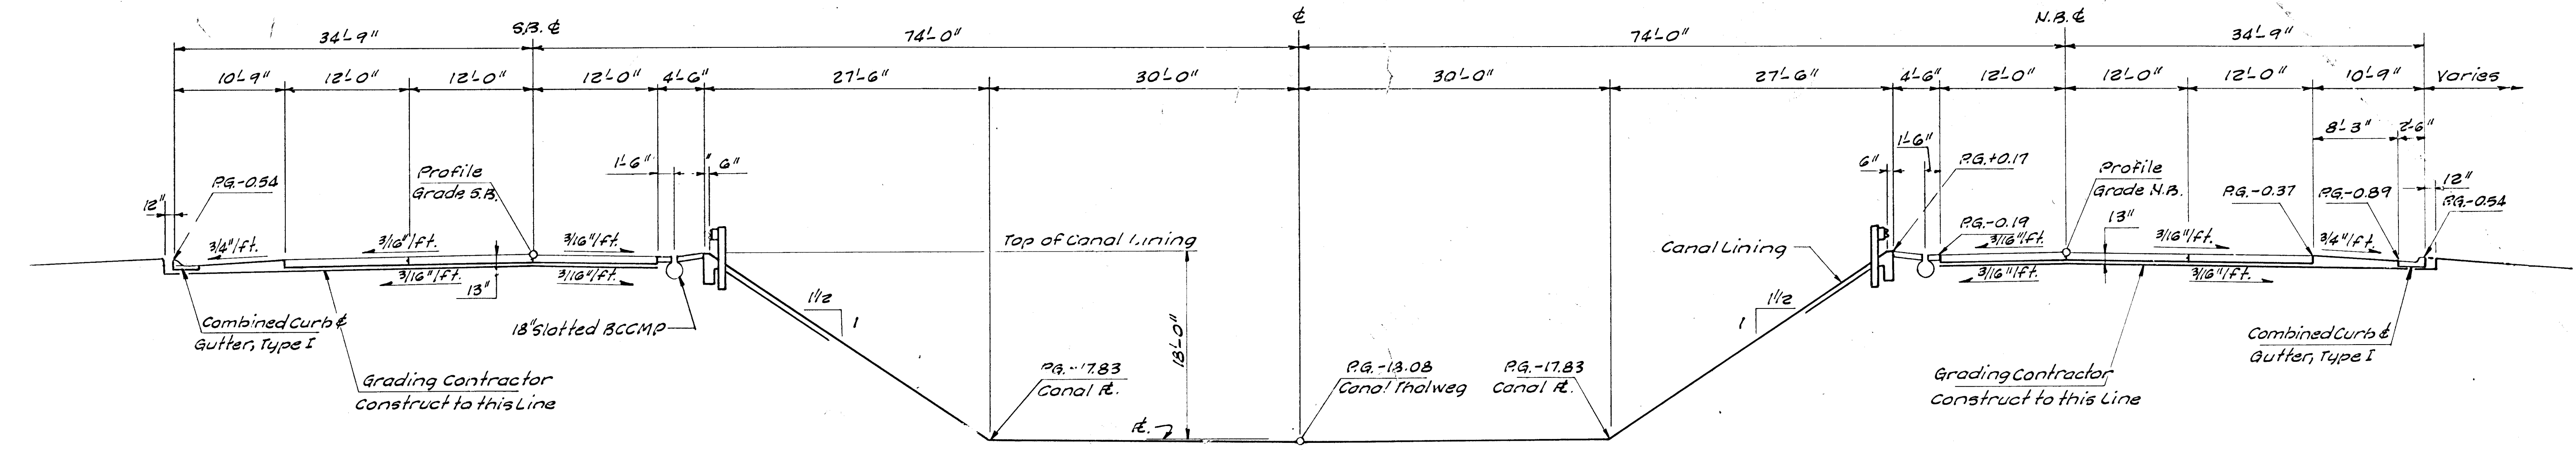

TYPICAL SECTION SOUTH OF MT. VERNON  
Scale: 1/8"=1'-0" Sta. 221+00

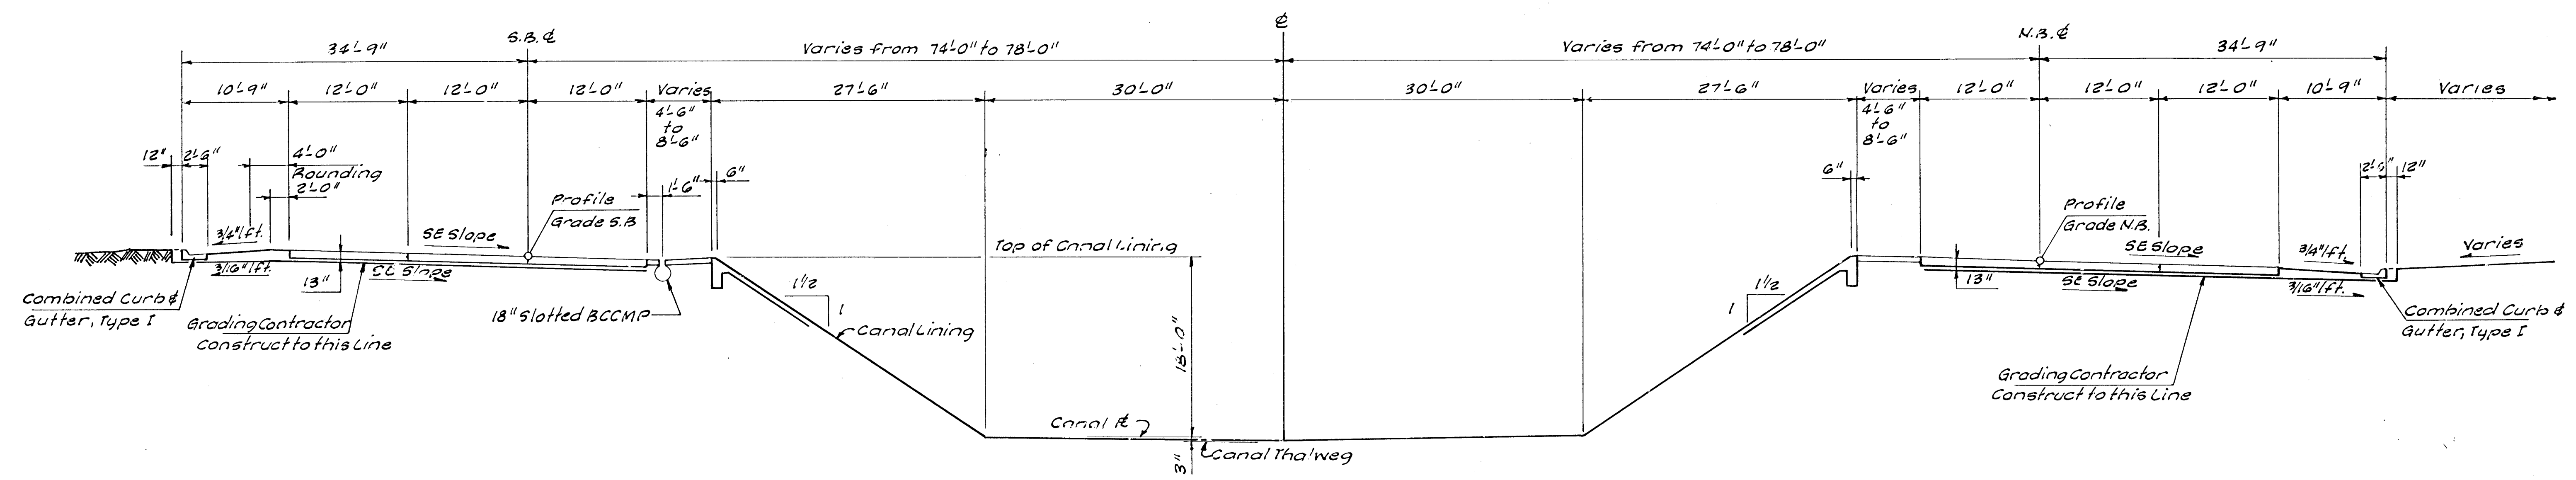

TYPICAL SUPERELEVATED WIDTH TRANSITION SECTION  
Scale: 1/8"=1'-0" Sta. 231+00

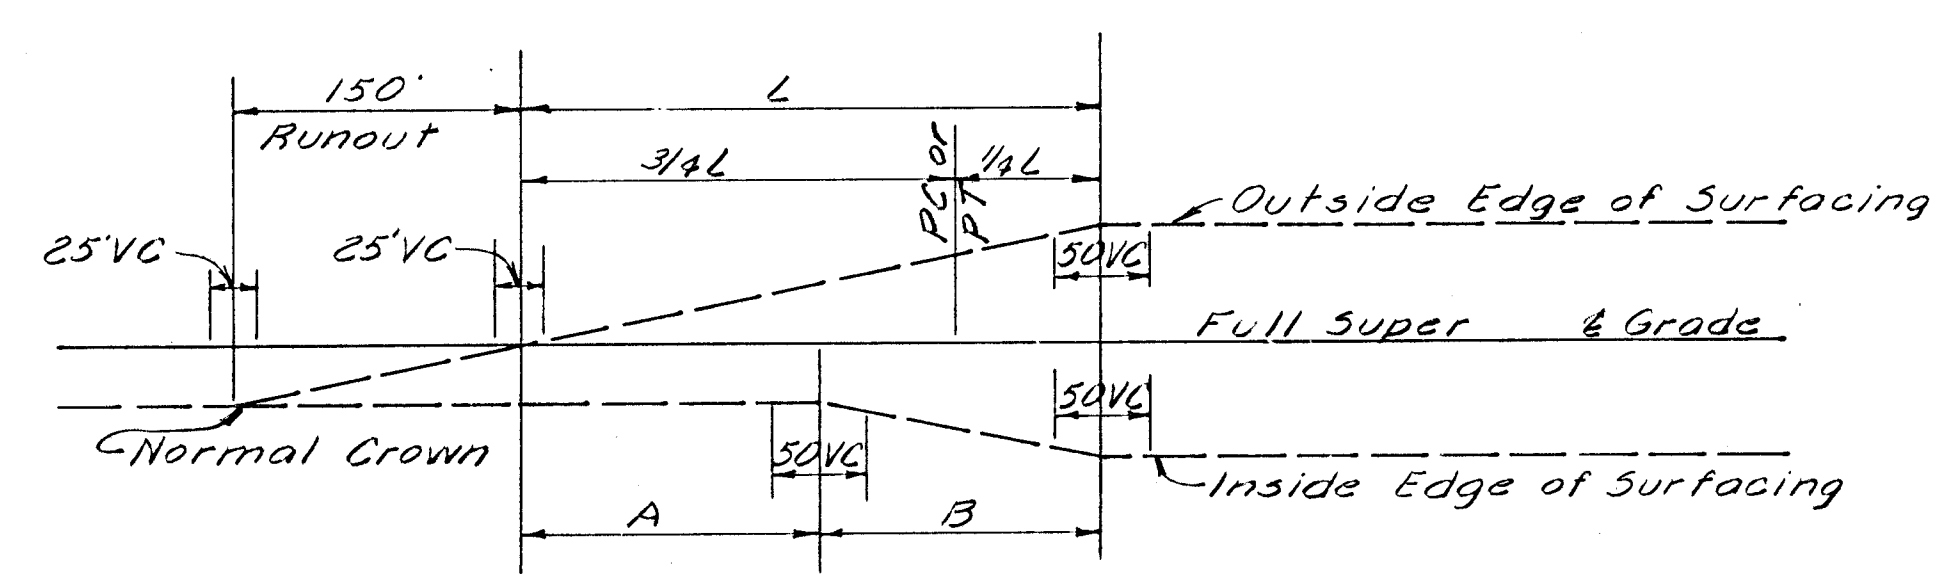

SUPERELEVATION DIAGRAM

STA. P.I. CURVE	DESIGN SPEED	S.E. FT. PER FT.	TRANSITION LIN. FT.			Dc
			L	A	B	
232+22.95 N.B.	70	0.030	300'	156.00	144.00	1° 00'
234+74.53 S.B.	70	0.030	300'	156.00	144.00	1° 00'

3					
2					
1					
NO.	DATE	REVISIONS	BY	APP'D	
STATE HIGHWAY COMMISSION OF KANSAS					
TYPICAL SECTIONS MAINLINE					
WILSON & COMPANY ENGINEERS & ARCHITECTS SALINA, KANSAS					
DESIGNED	D.C.F.	TRACED	J.F.B.	CHECKED	H.J.B.