

PUB. ROAD DIV. NO.	STATE	PROJ. NO.	FISCAL YEAR	SHEET NO.	TOTAL SHEETS
5	KANSAS	35W-87:35W 1(33)46	1970	34	229

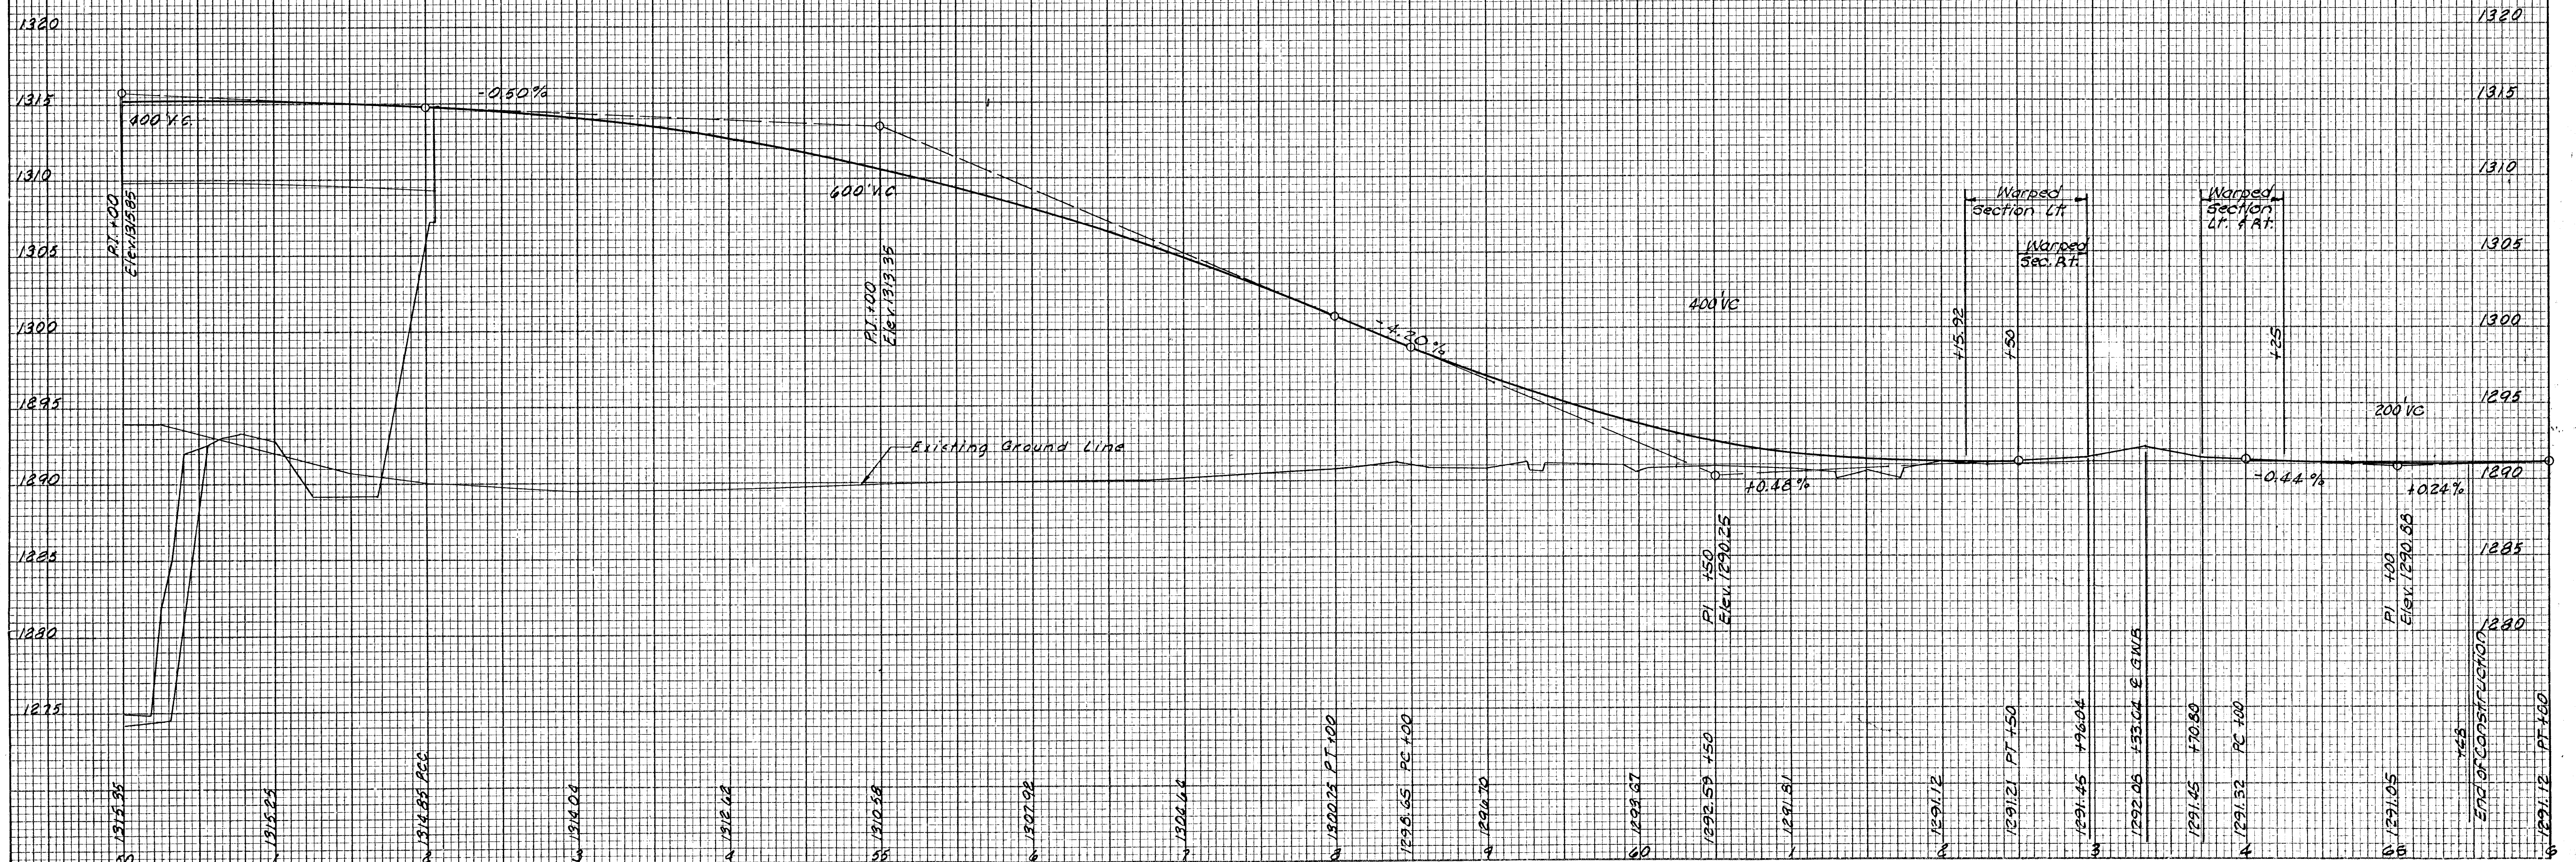
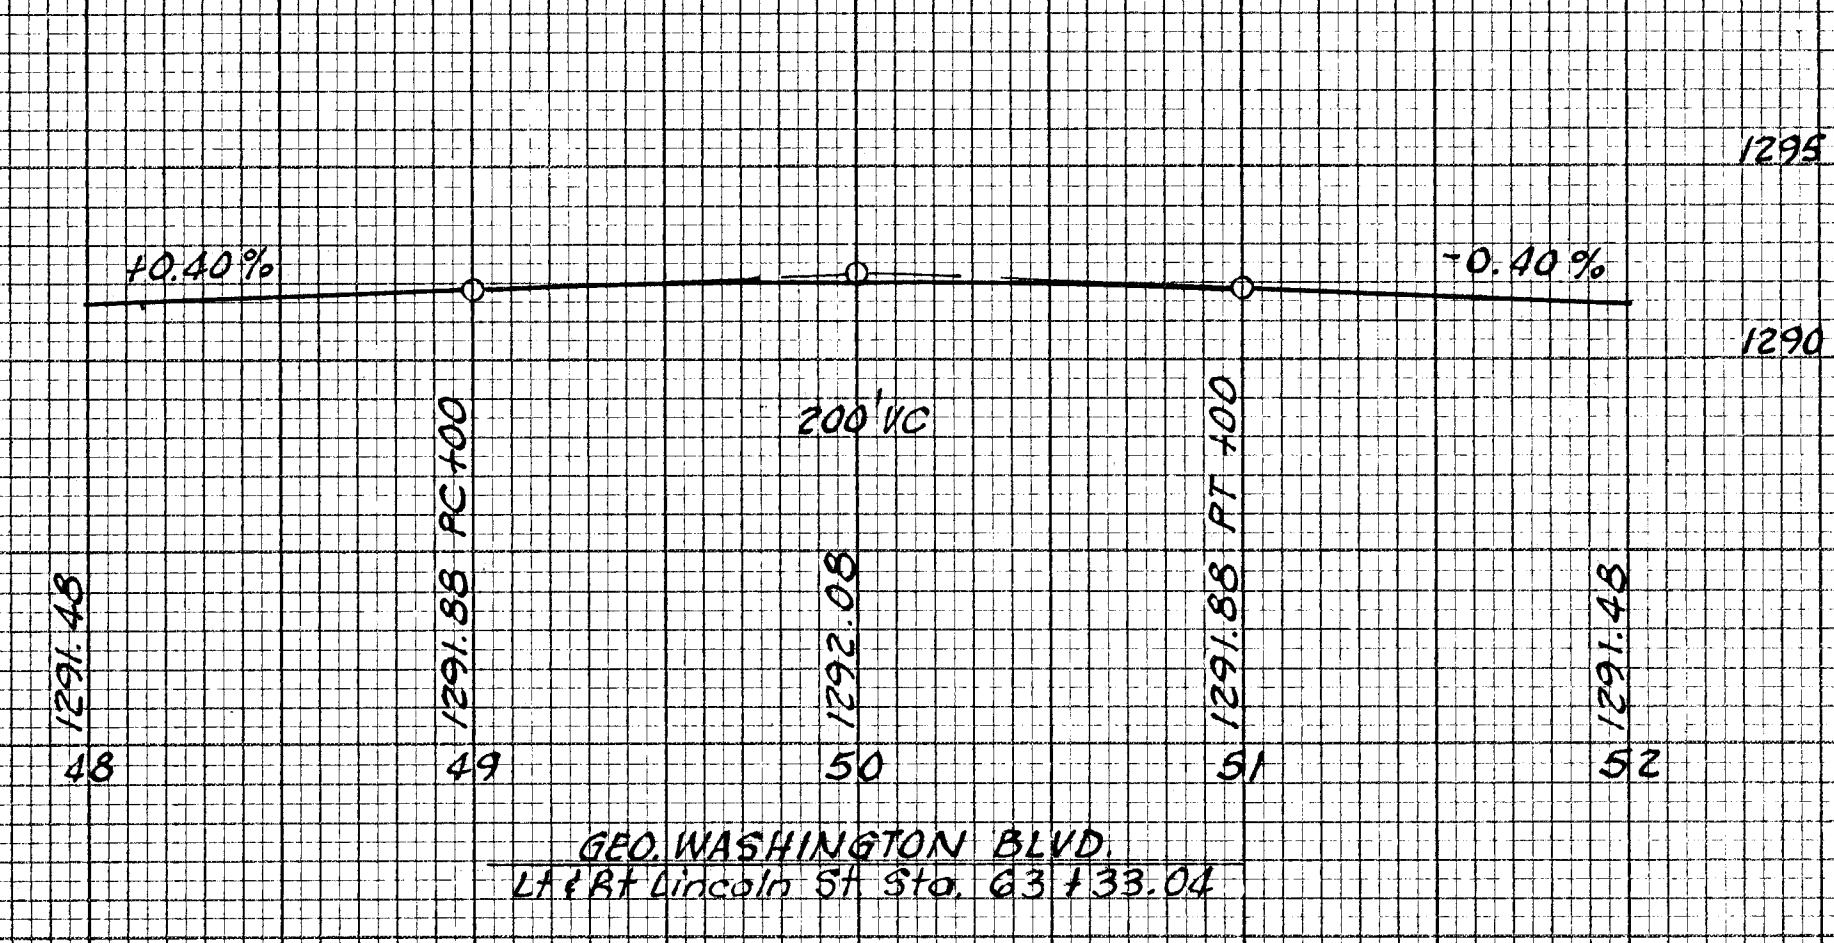
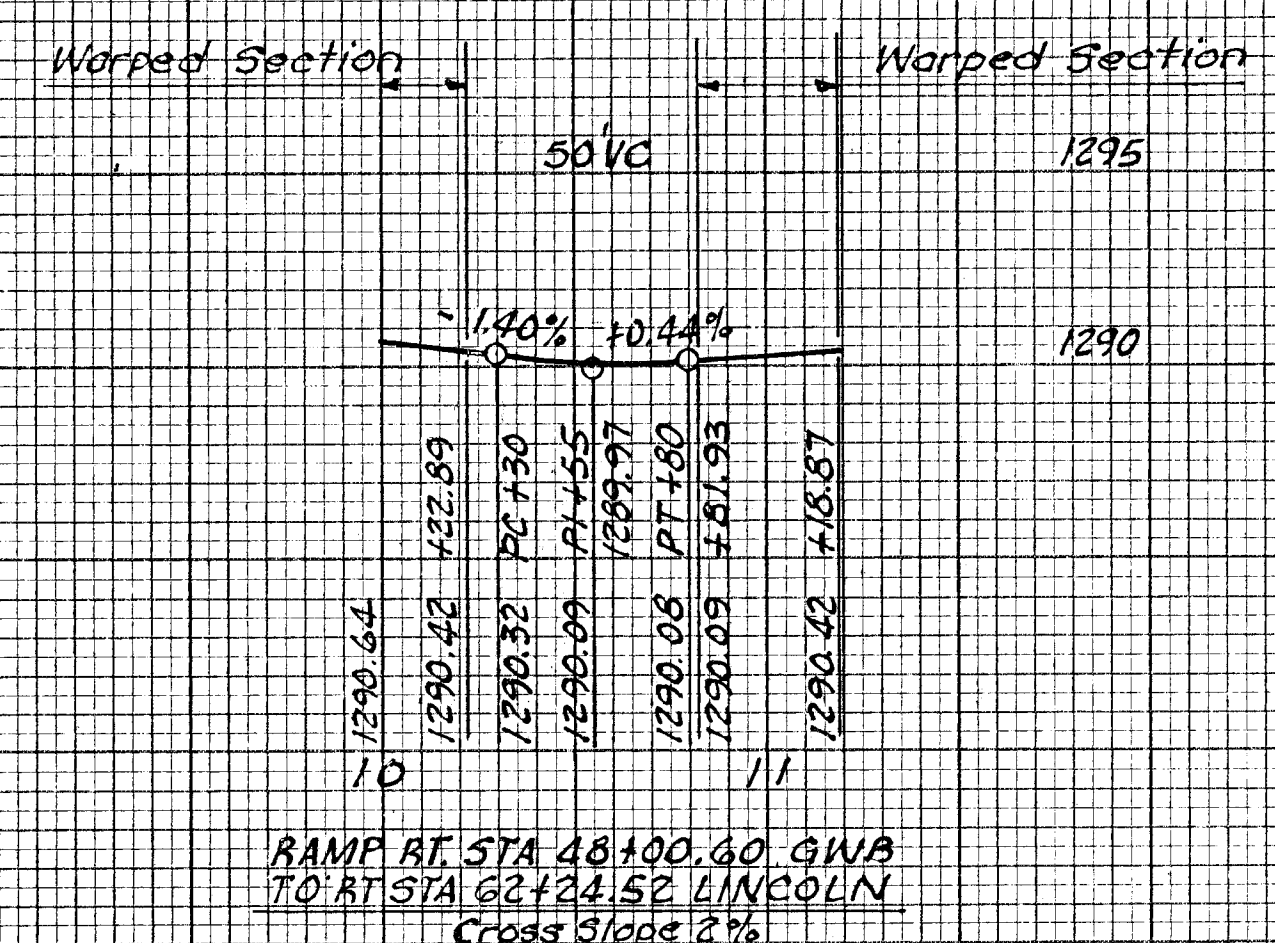
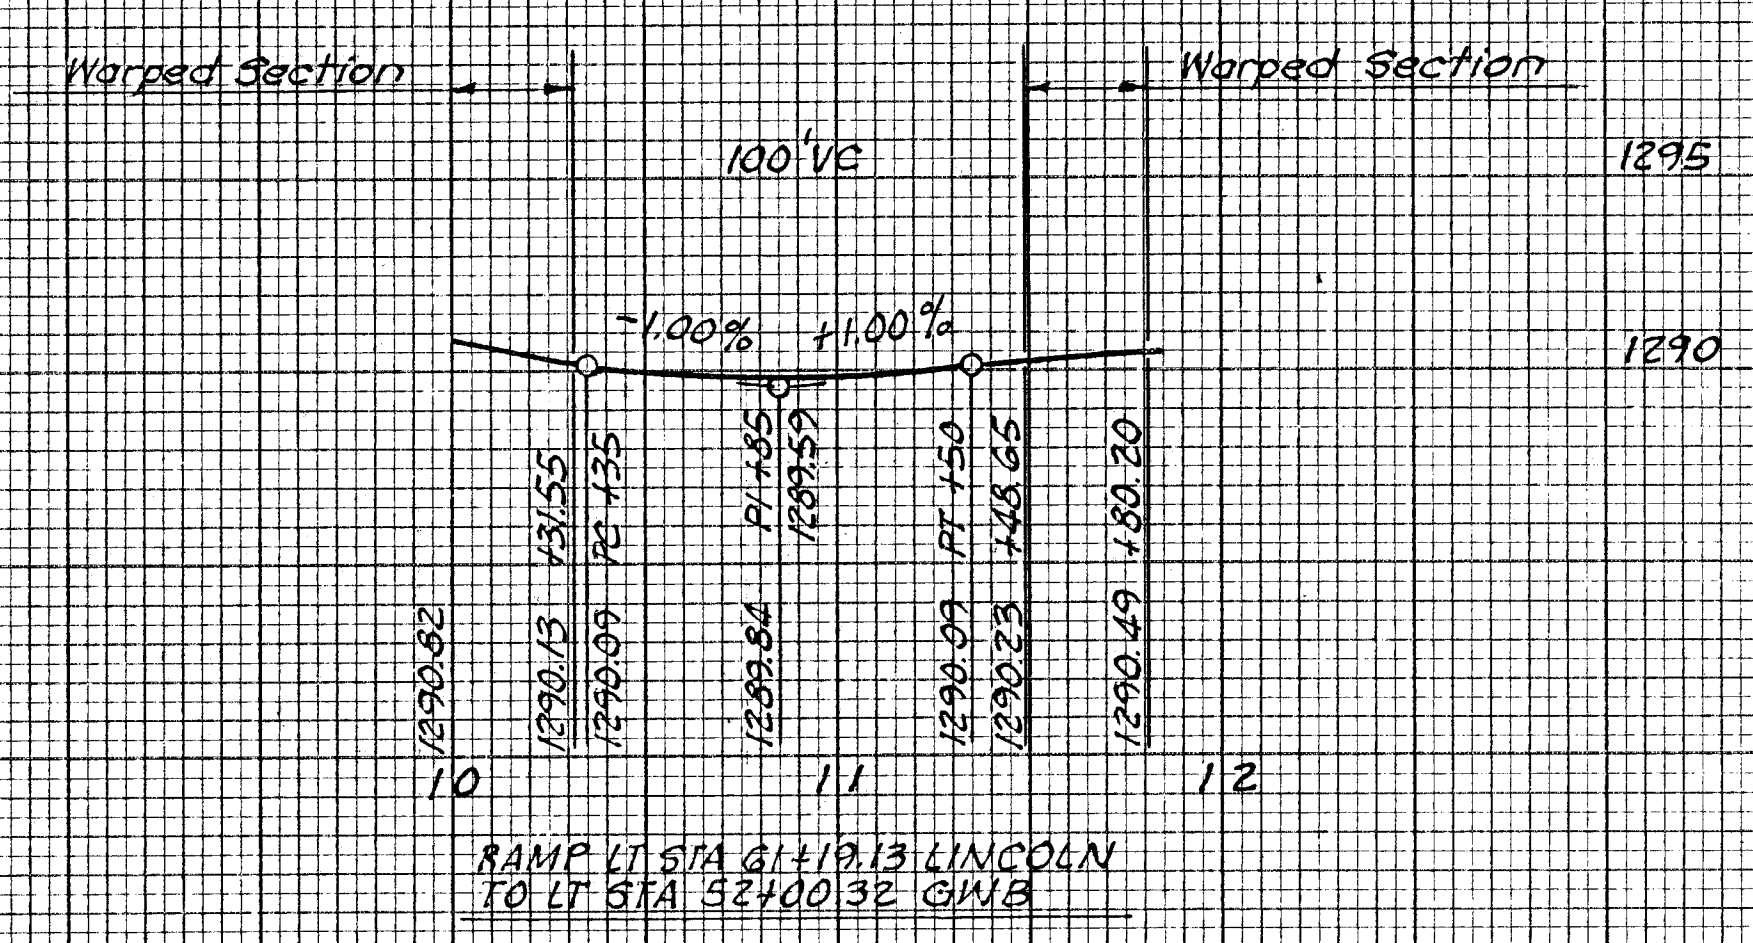
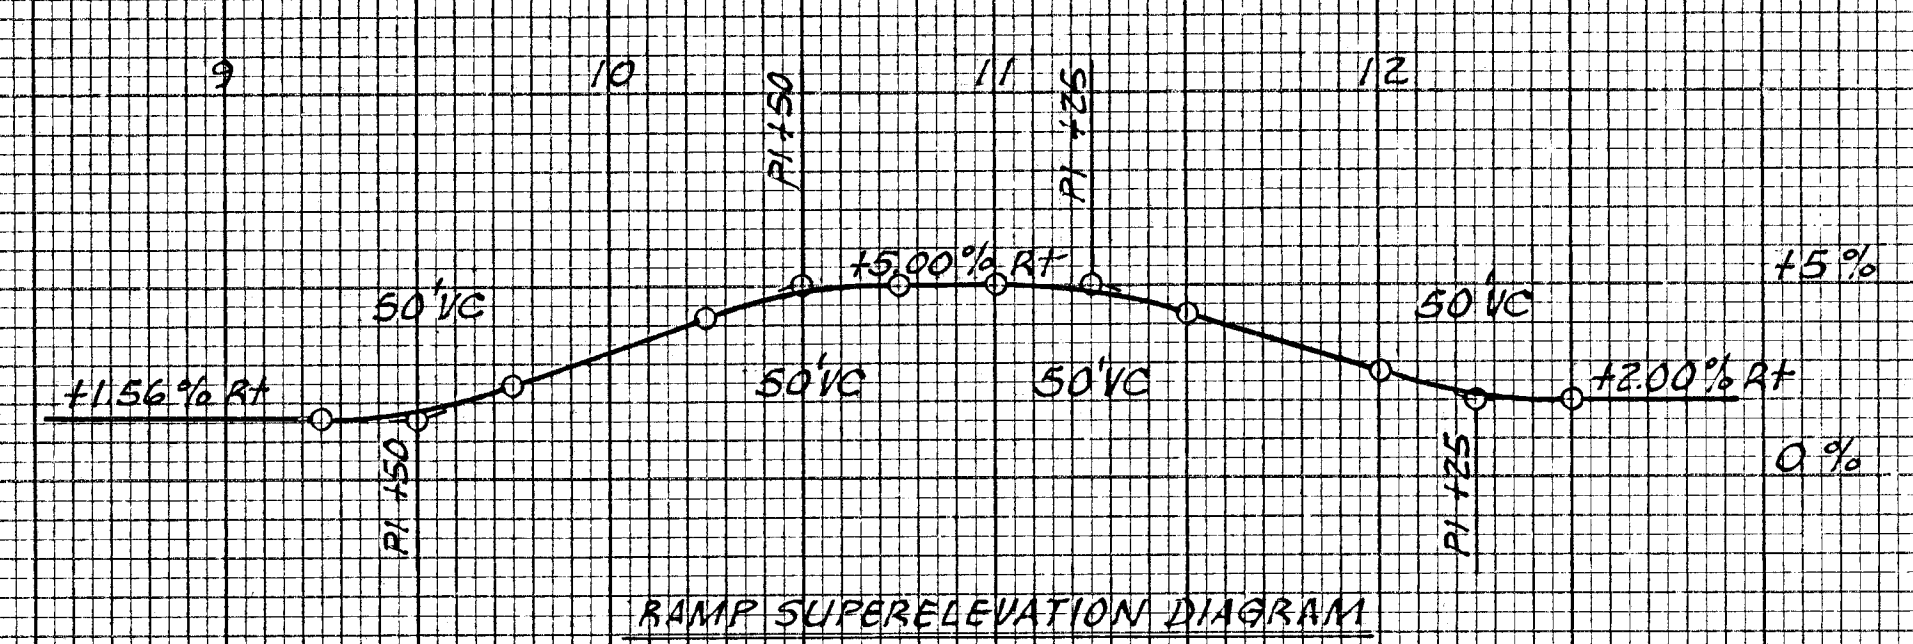
DATE	BY

NO.	AREAS CHECKED

NO.	AREAS CHECKED



DATE	BY

NO.	AREAS CHECKED