

PUB. ROAD DIV. NO.	STATE	PROJECT NO.	FISCAL YEAR	SHEET NO.	TOTAL SHEETS
5	KANSAS	35N-87 I-35W -1(33)46	1970	47	229

DATE	BY


  

NO.	AREAS CHECKED



DATE	BY

NO.	AREAS CHECKED

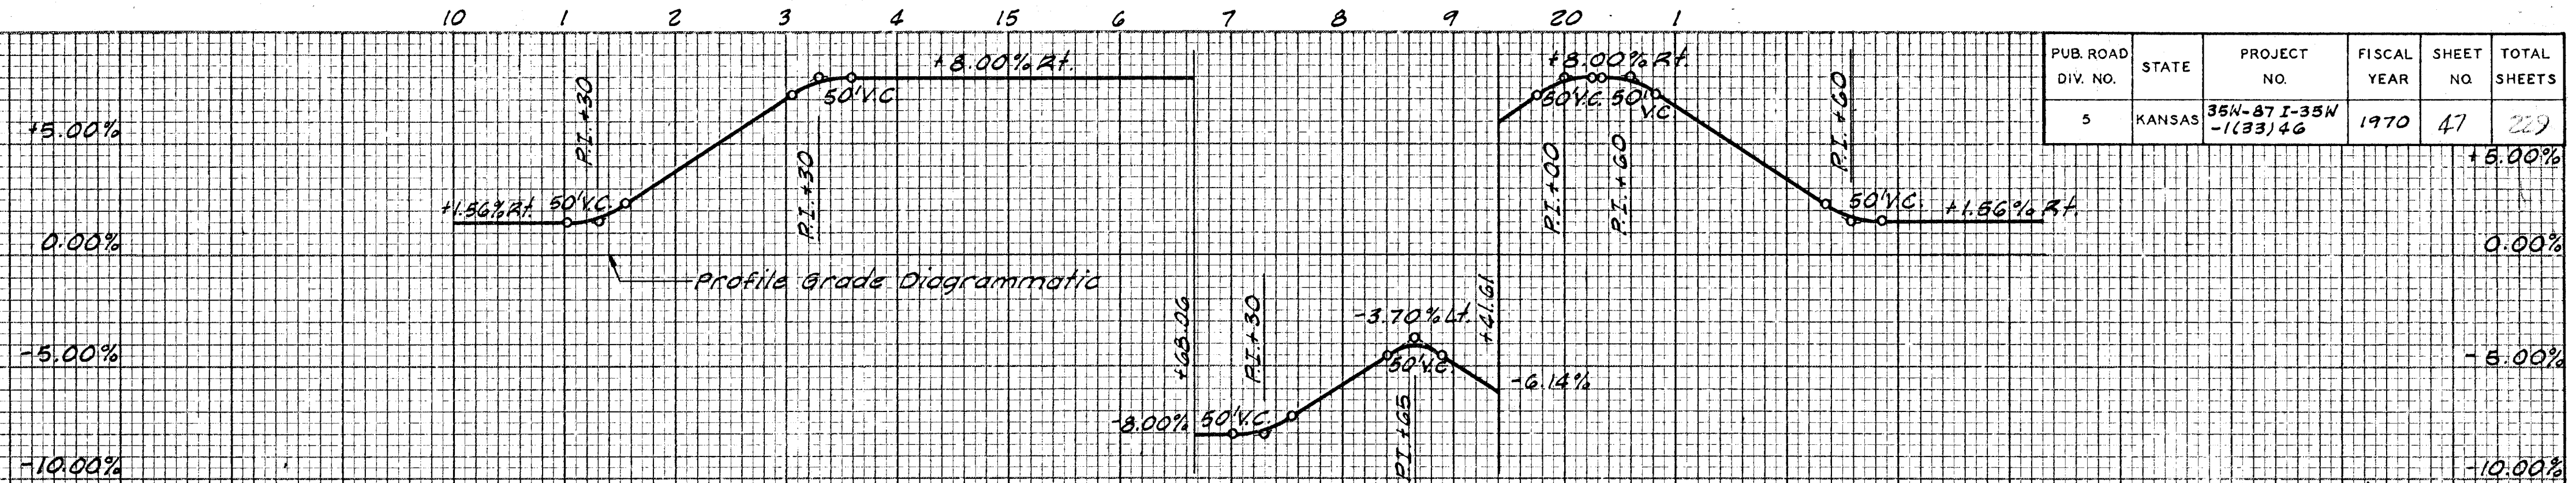

SUPERELEVATION DIAGRAM - RAMP A

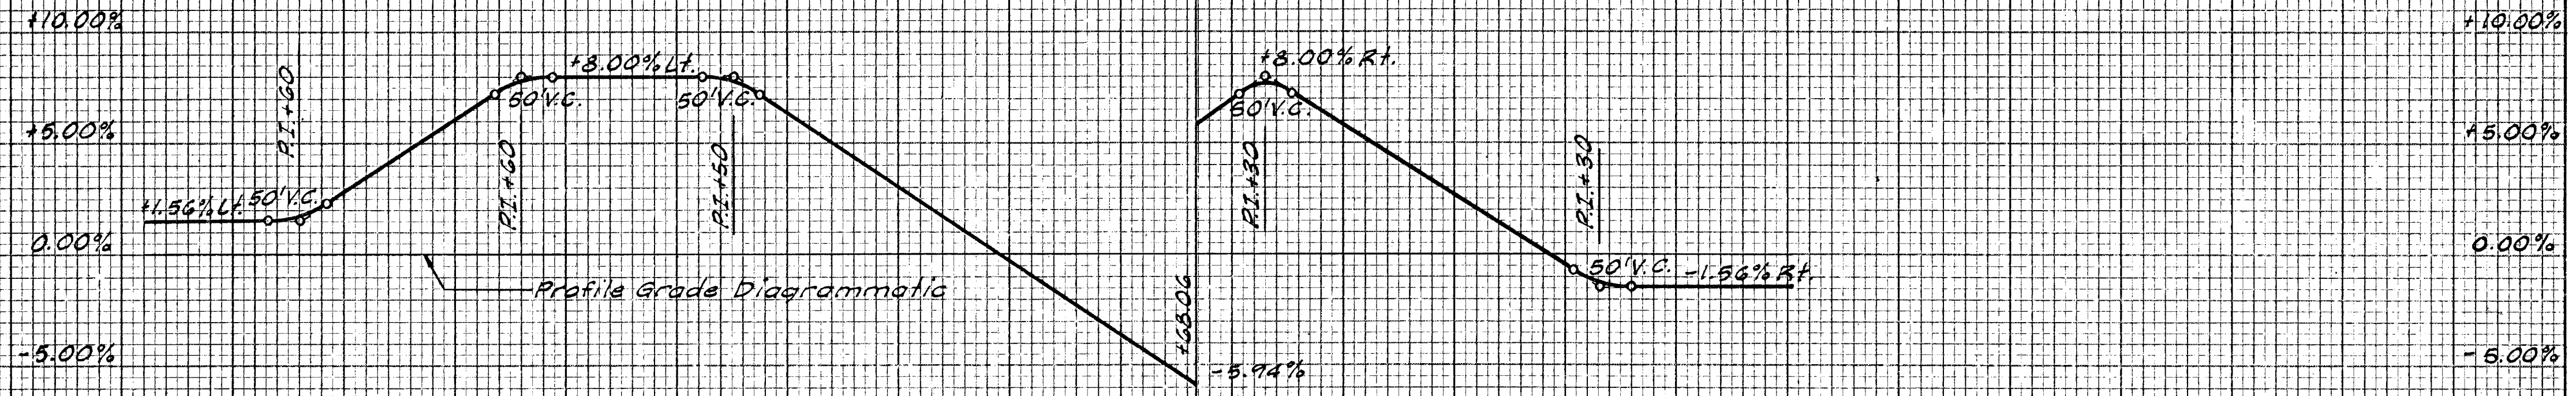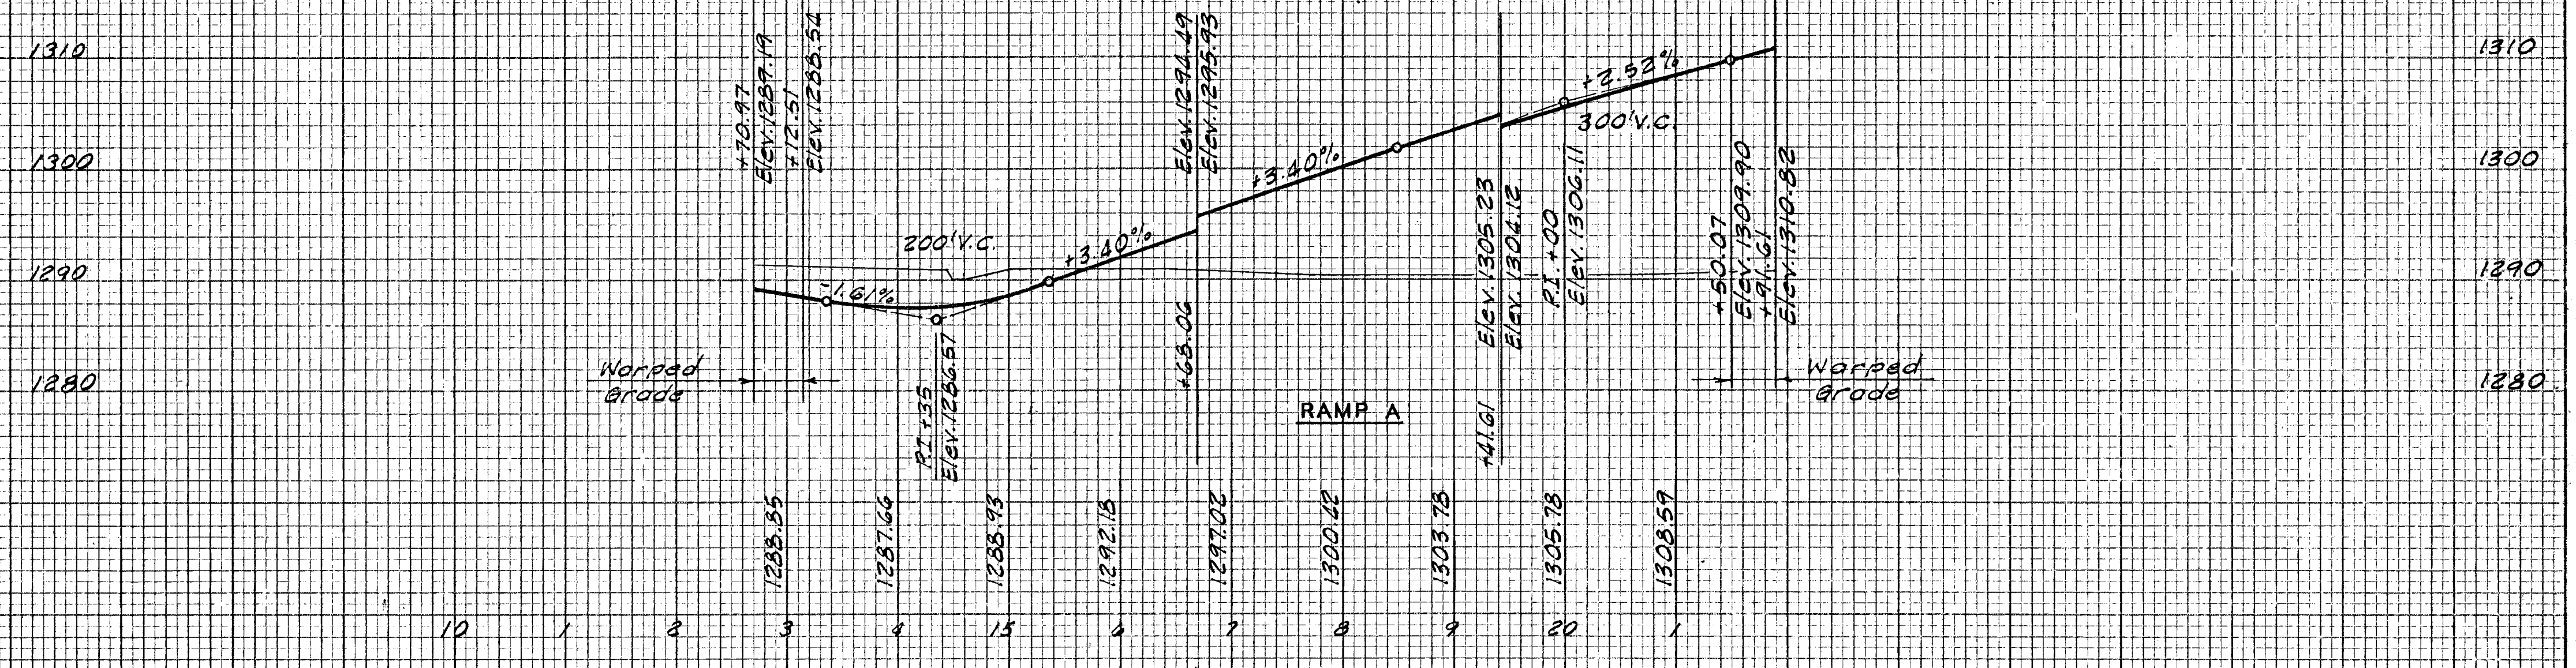

SUPERELEVATION DIAGRAM - RAMP B

