
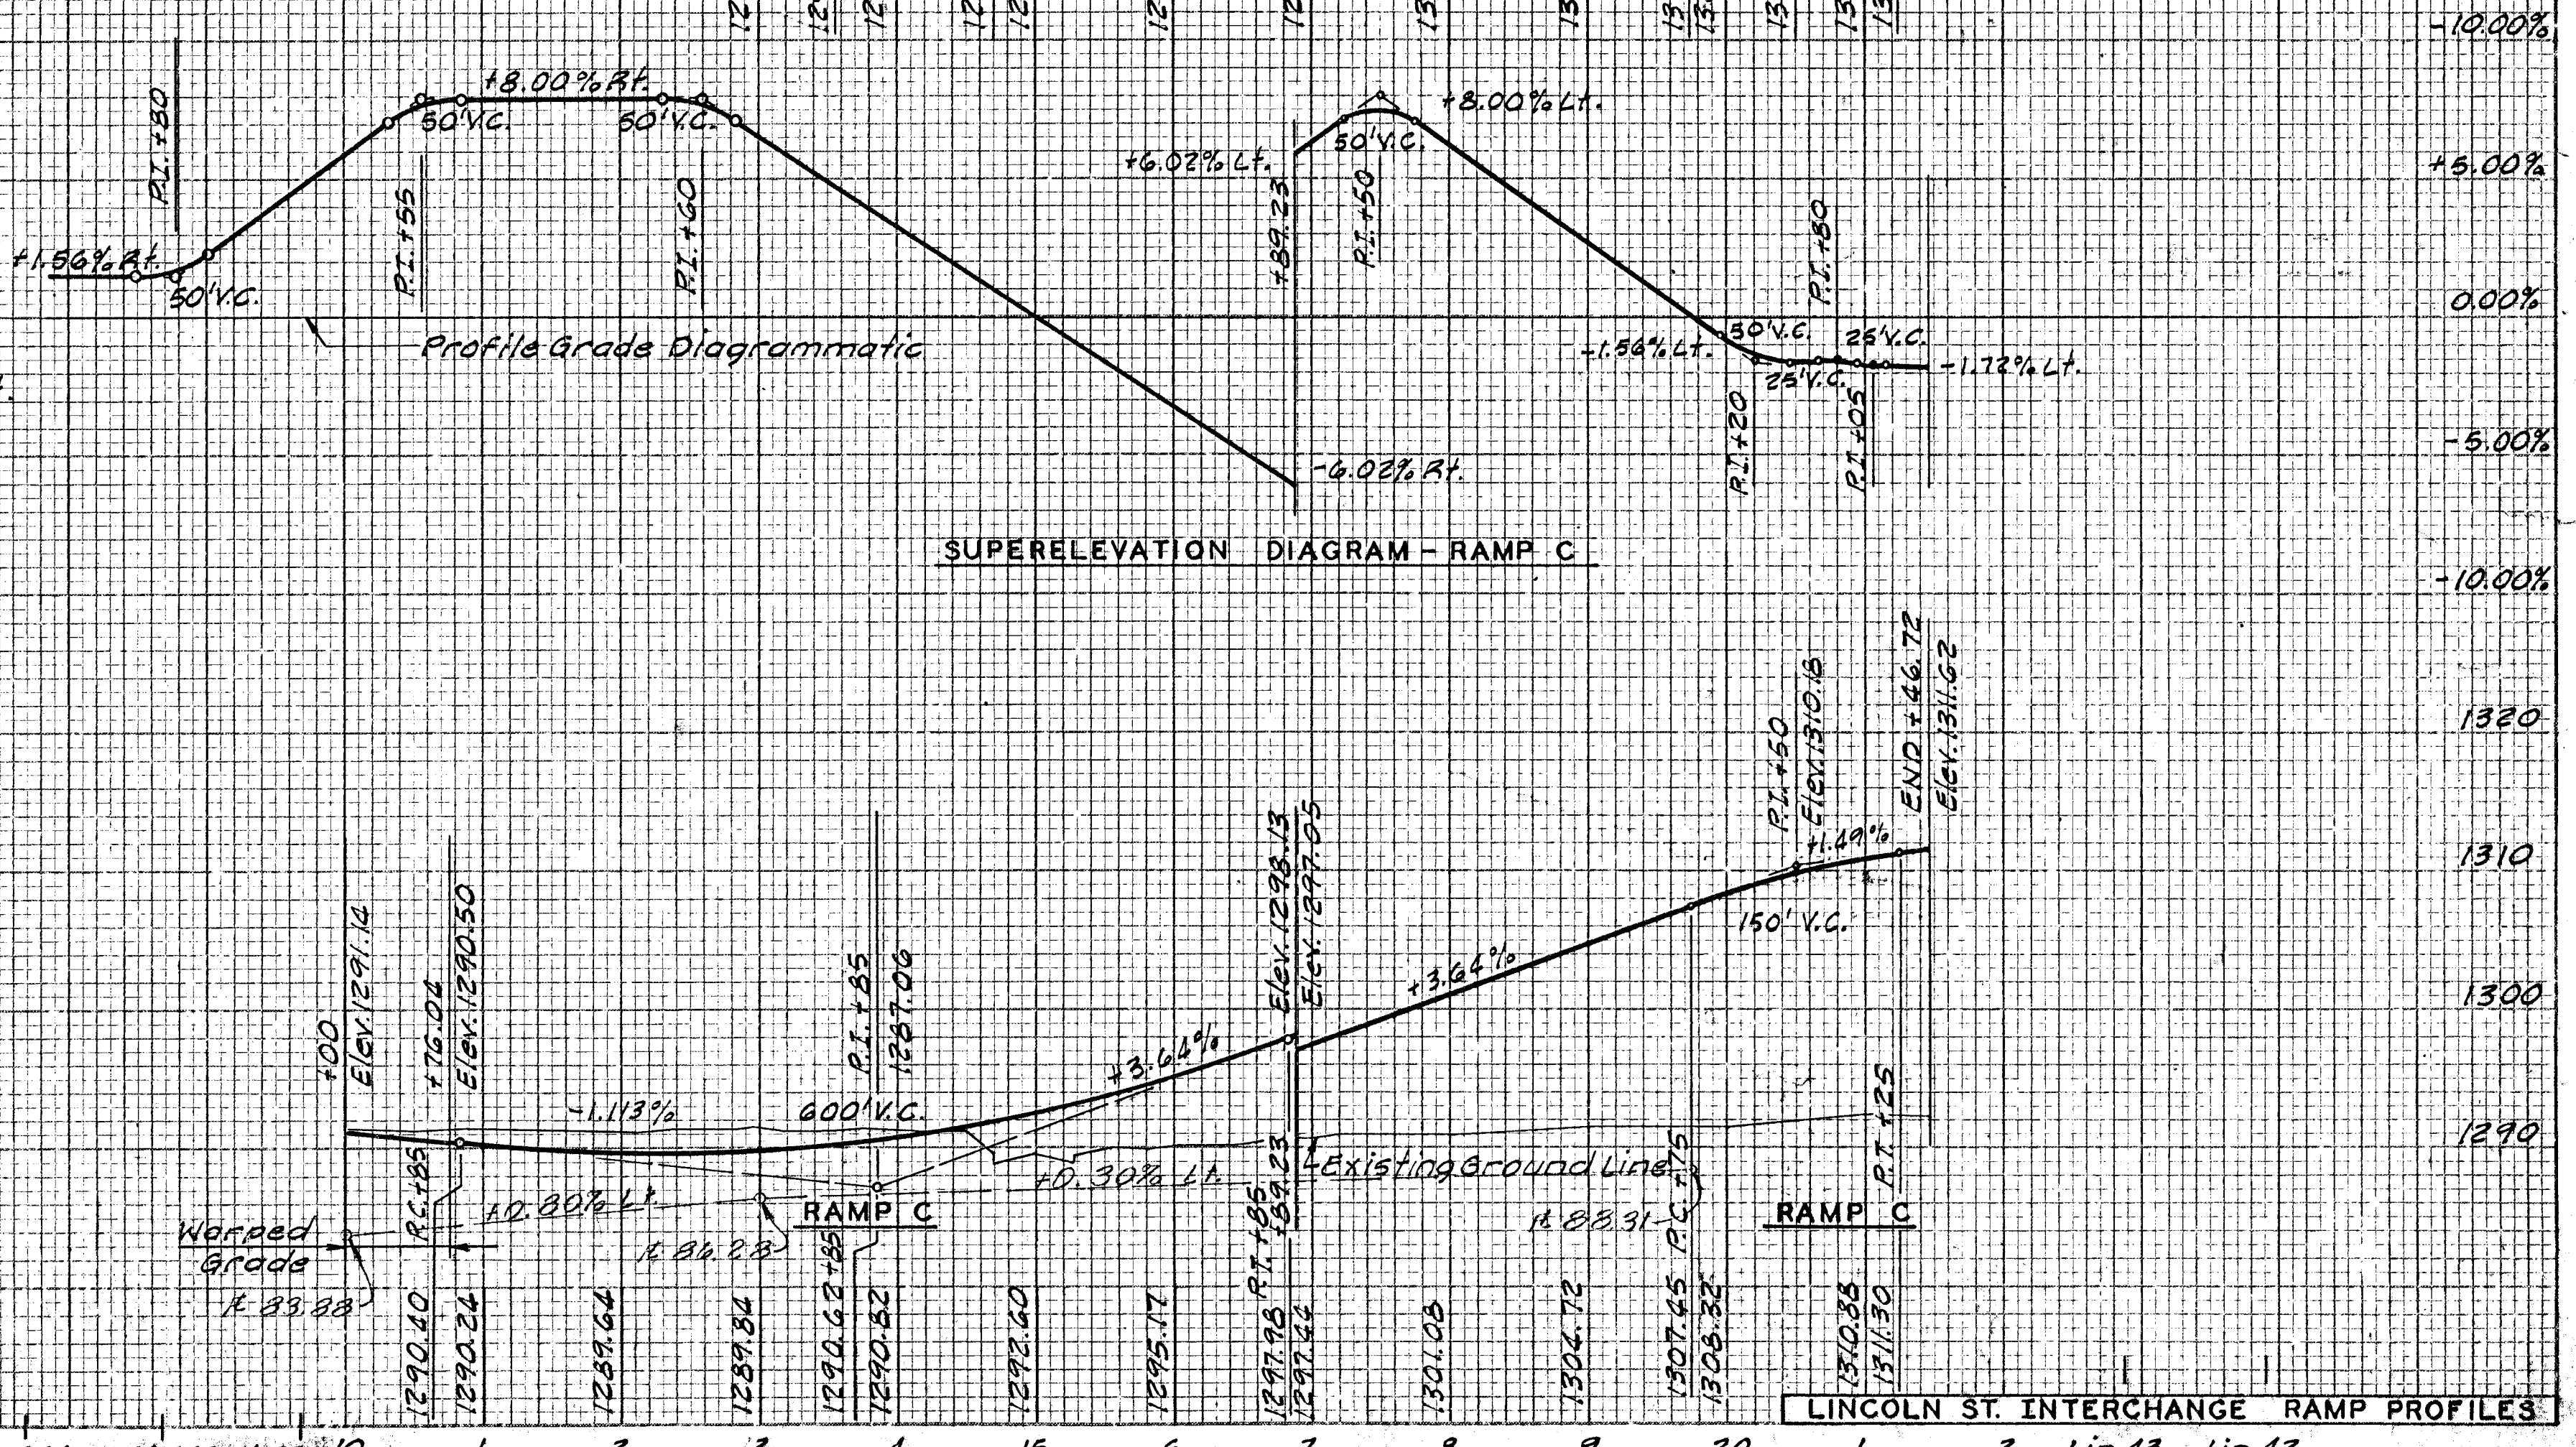
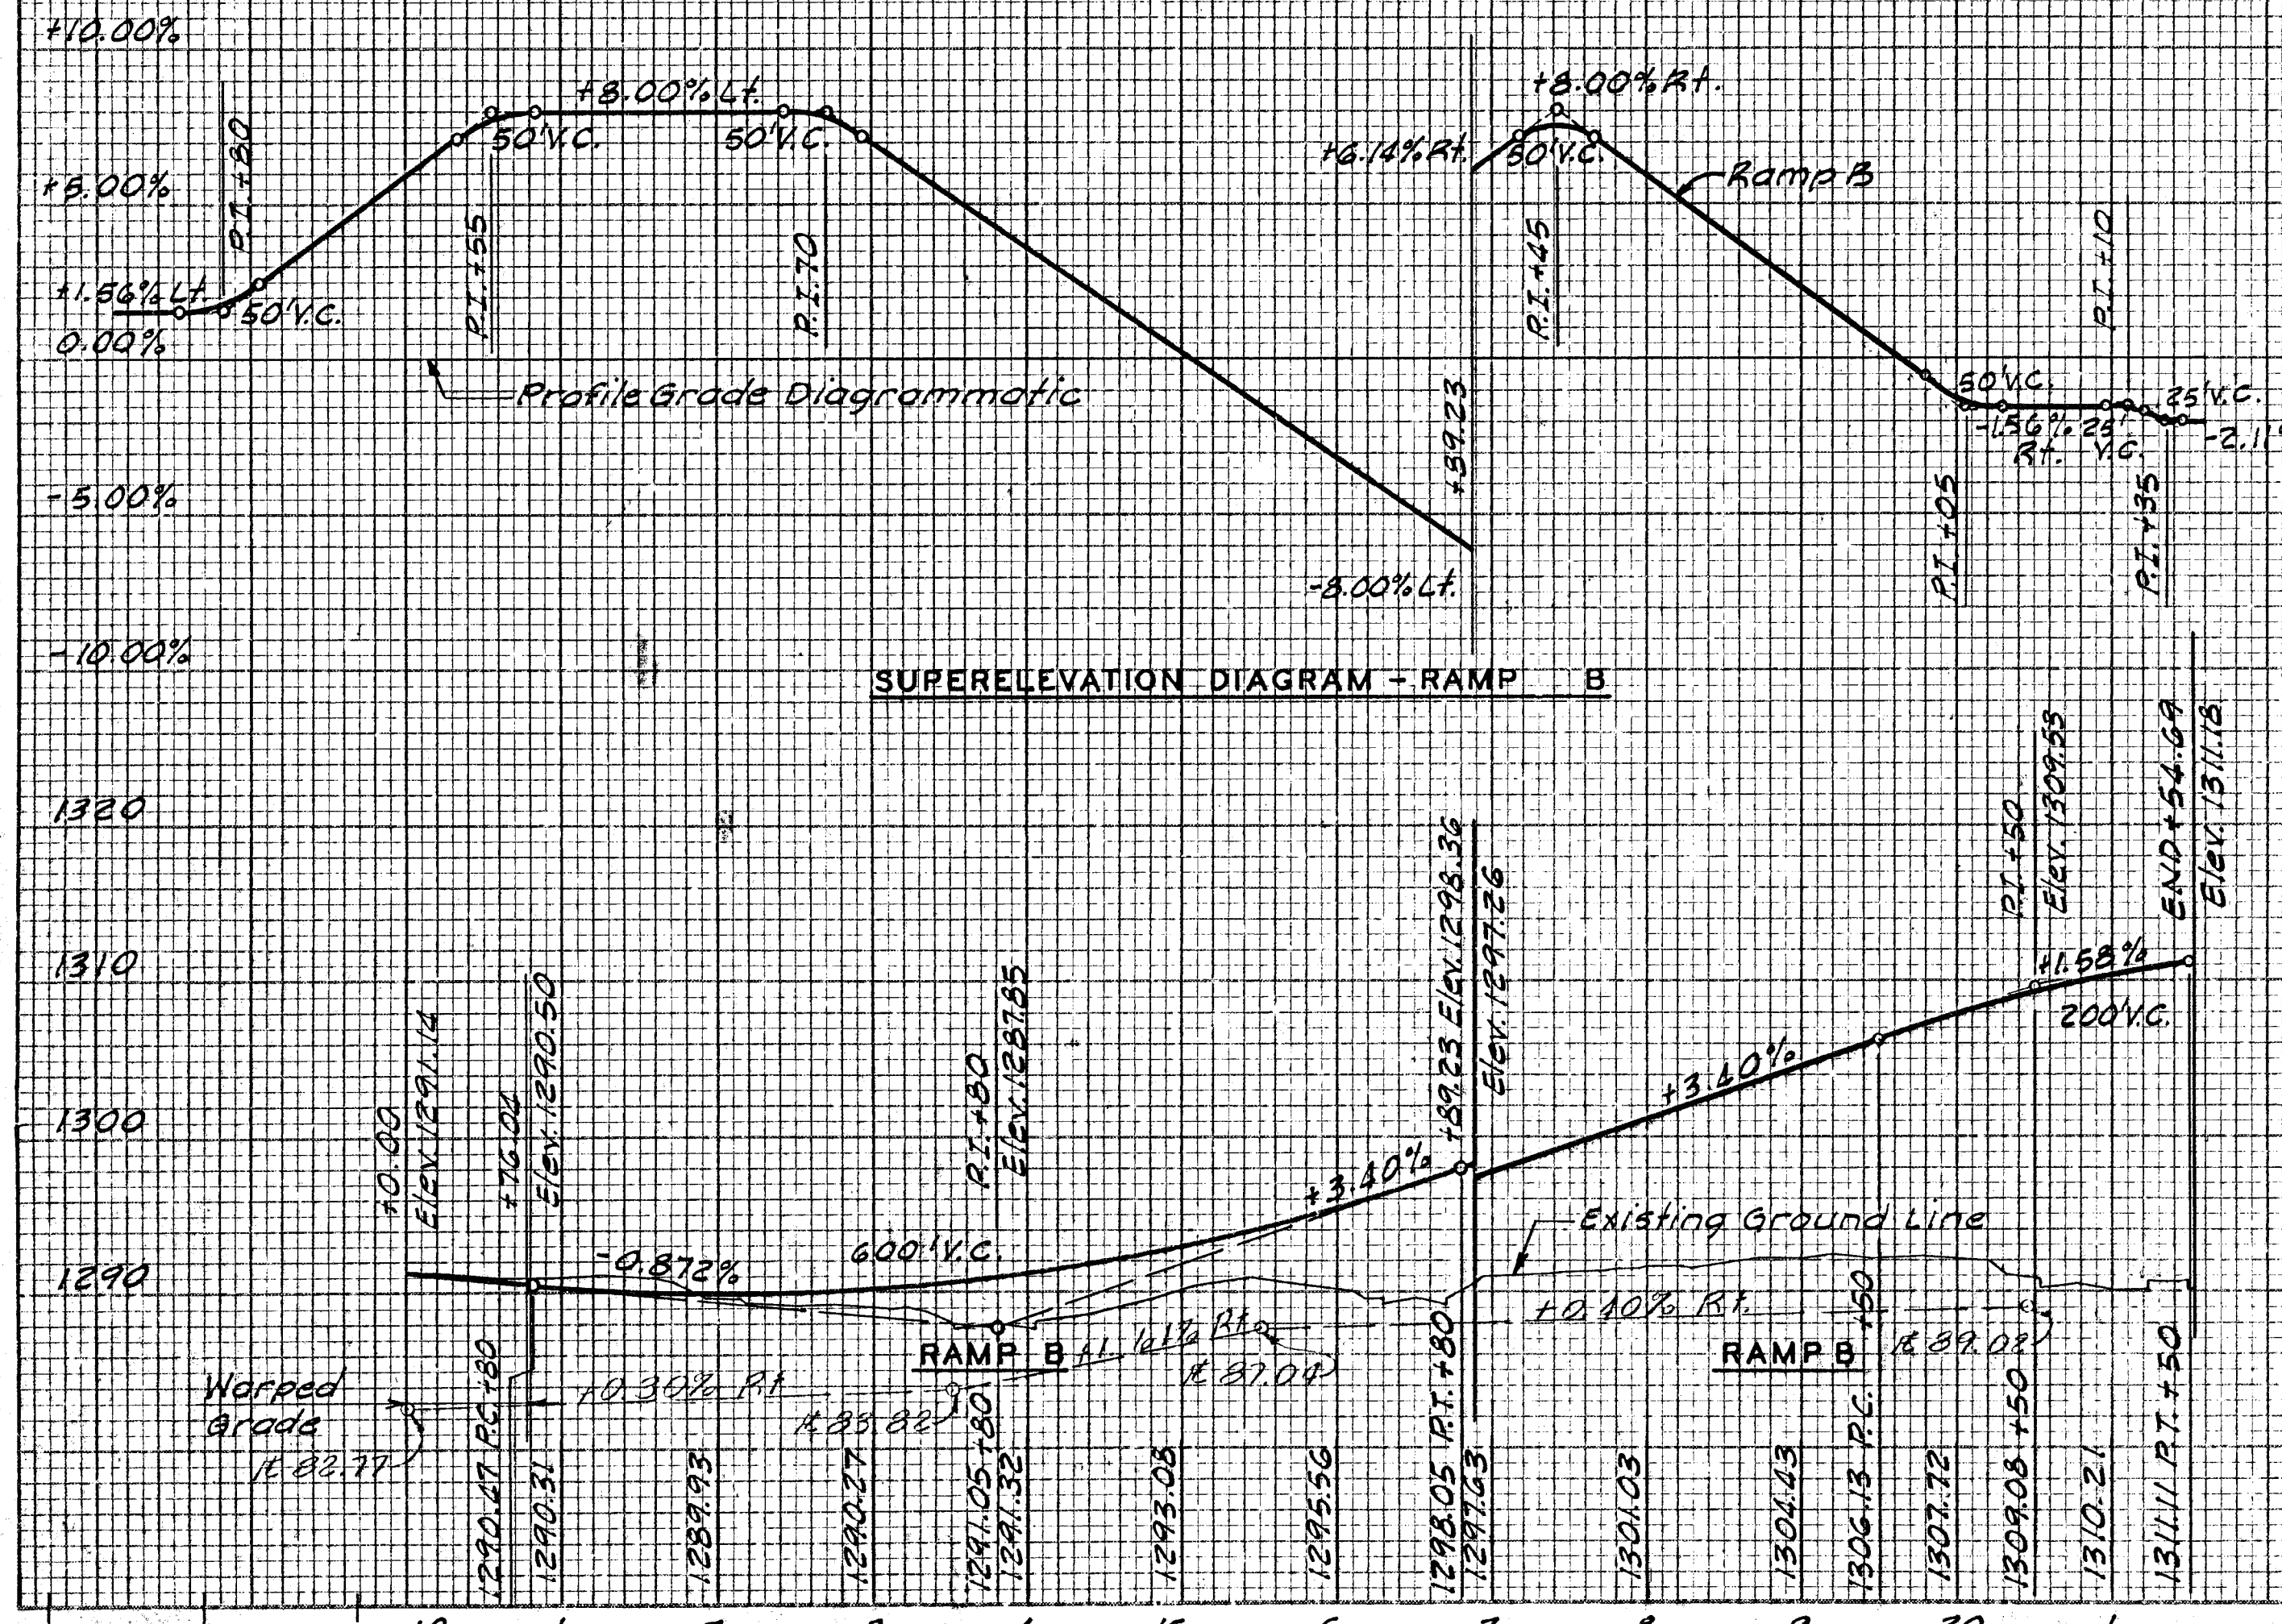
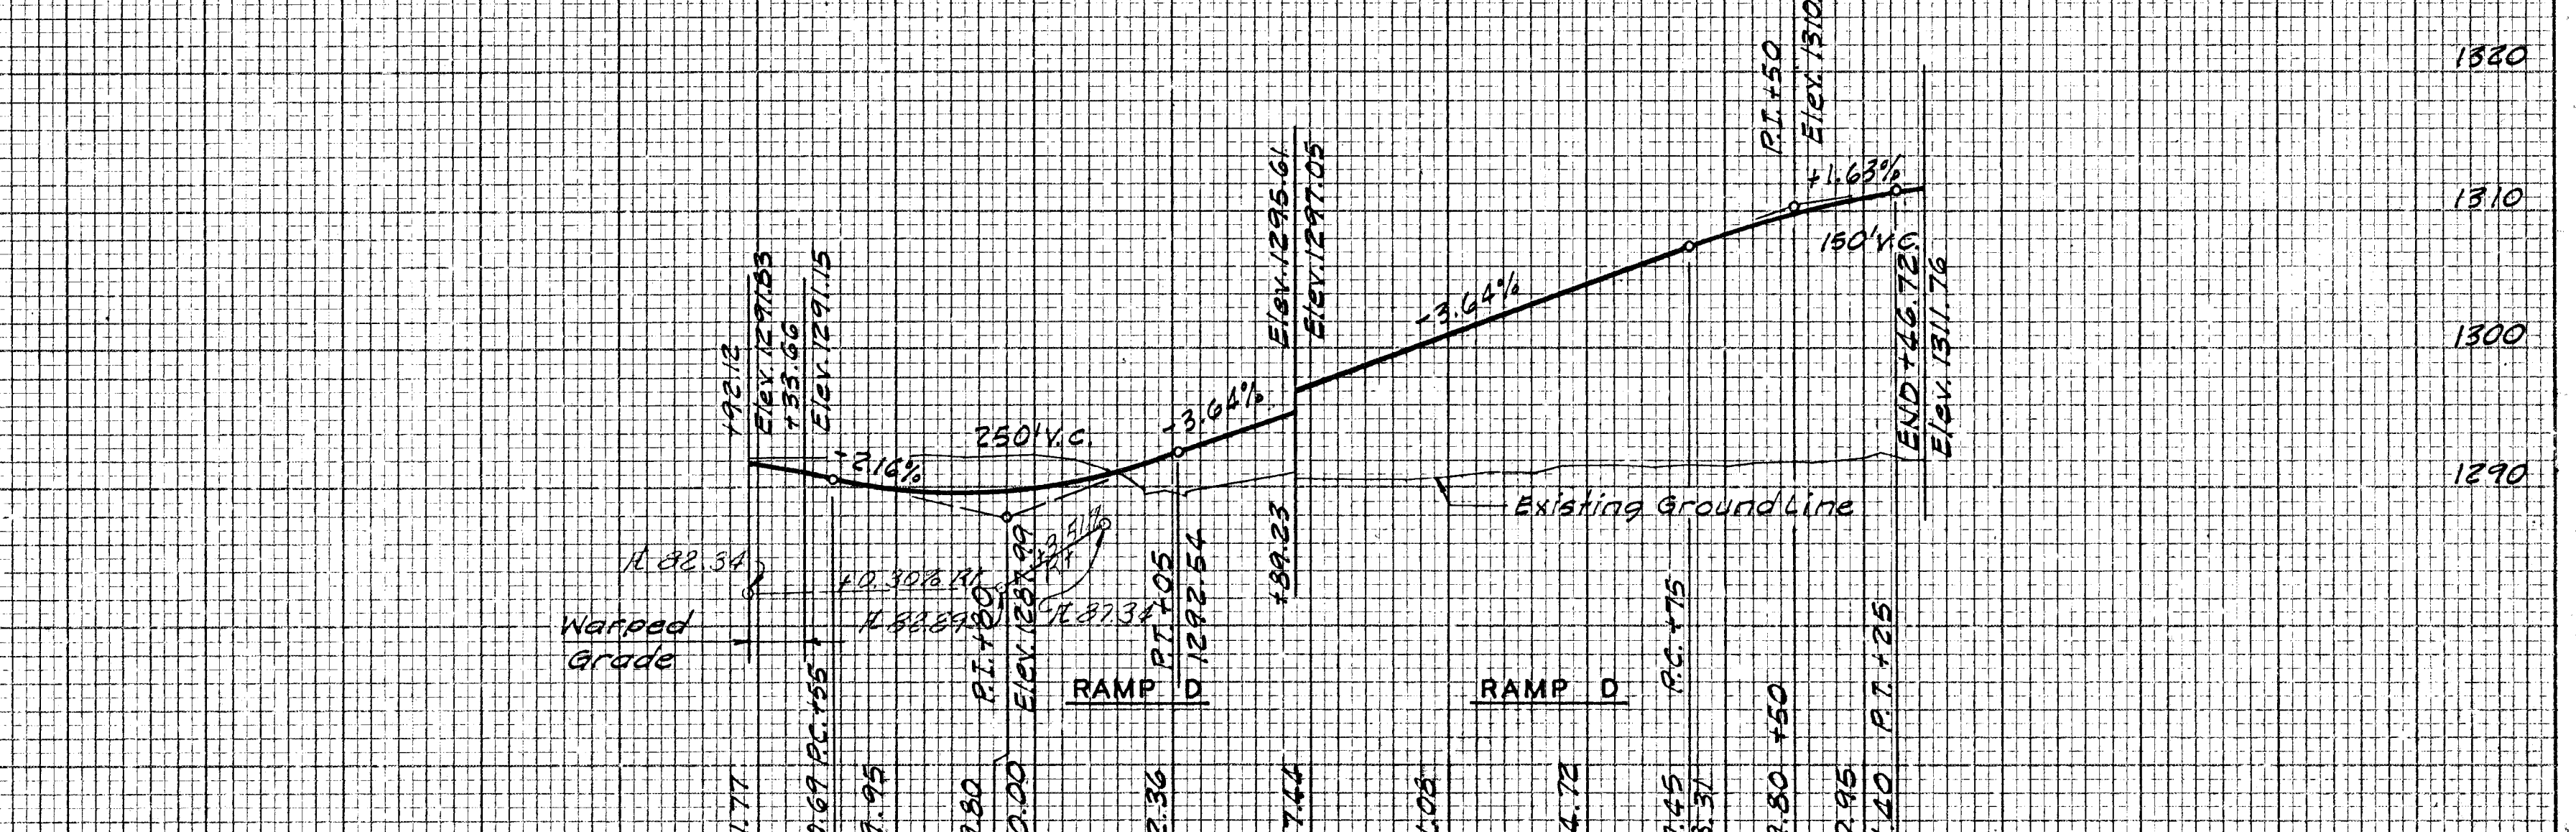
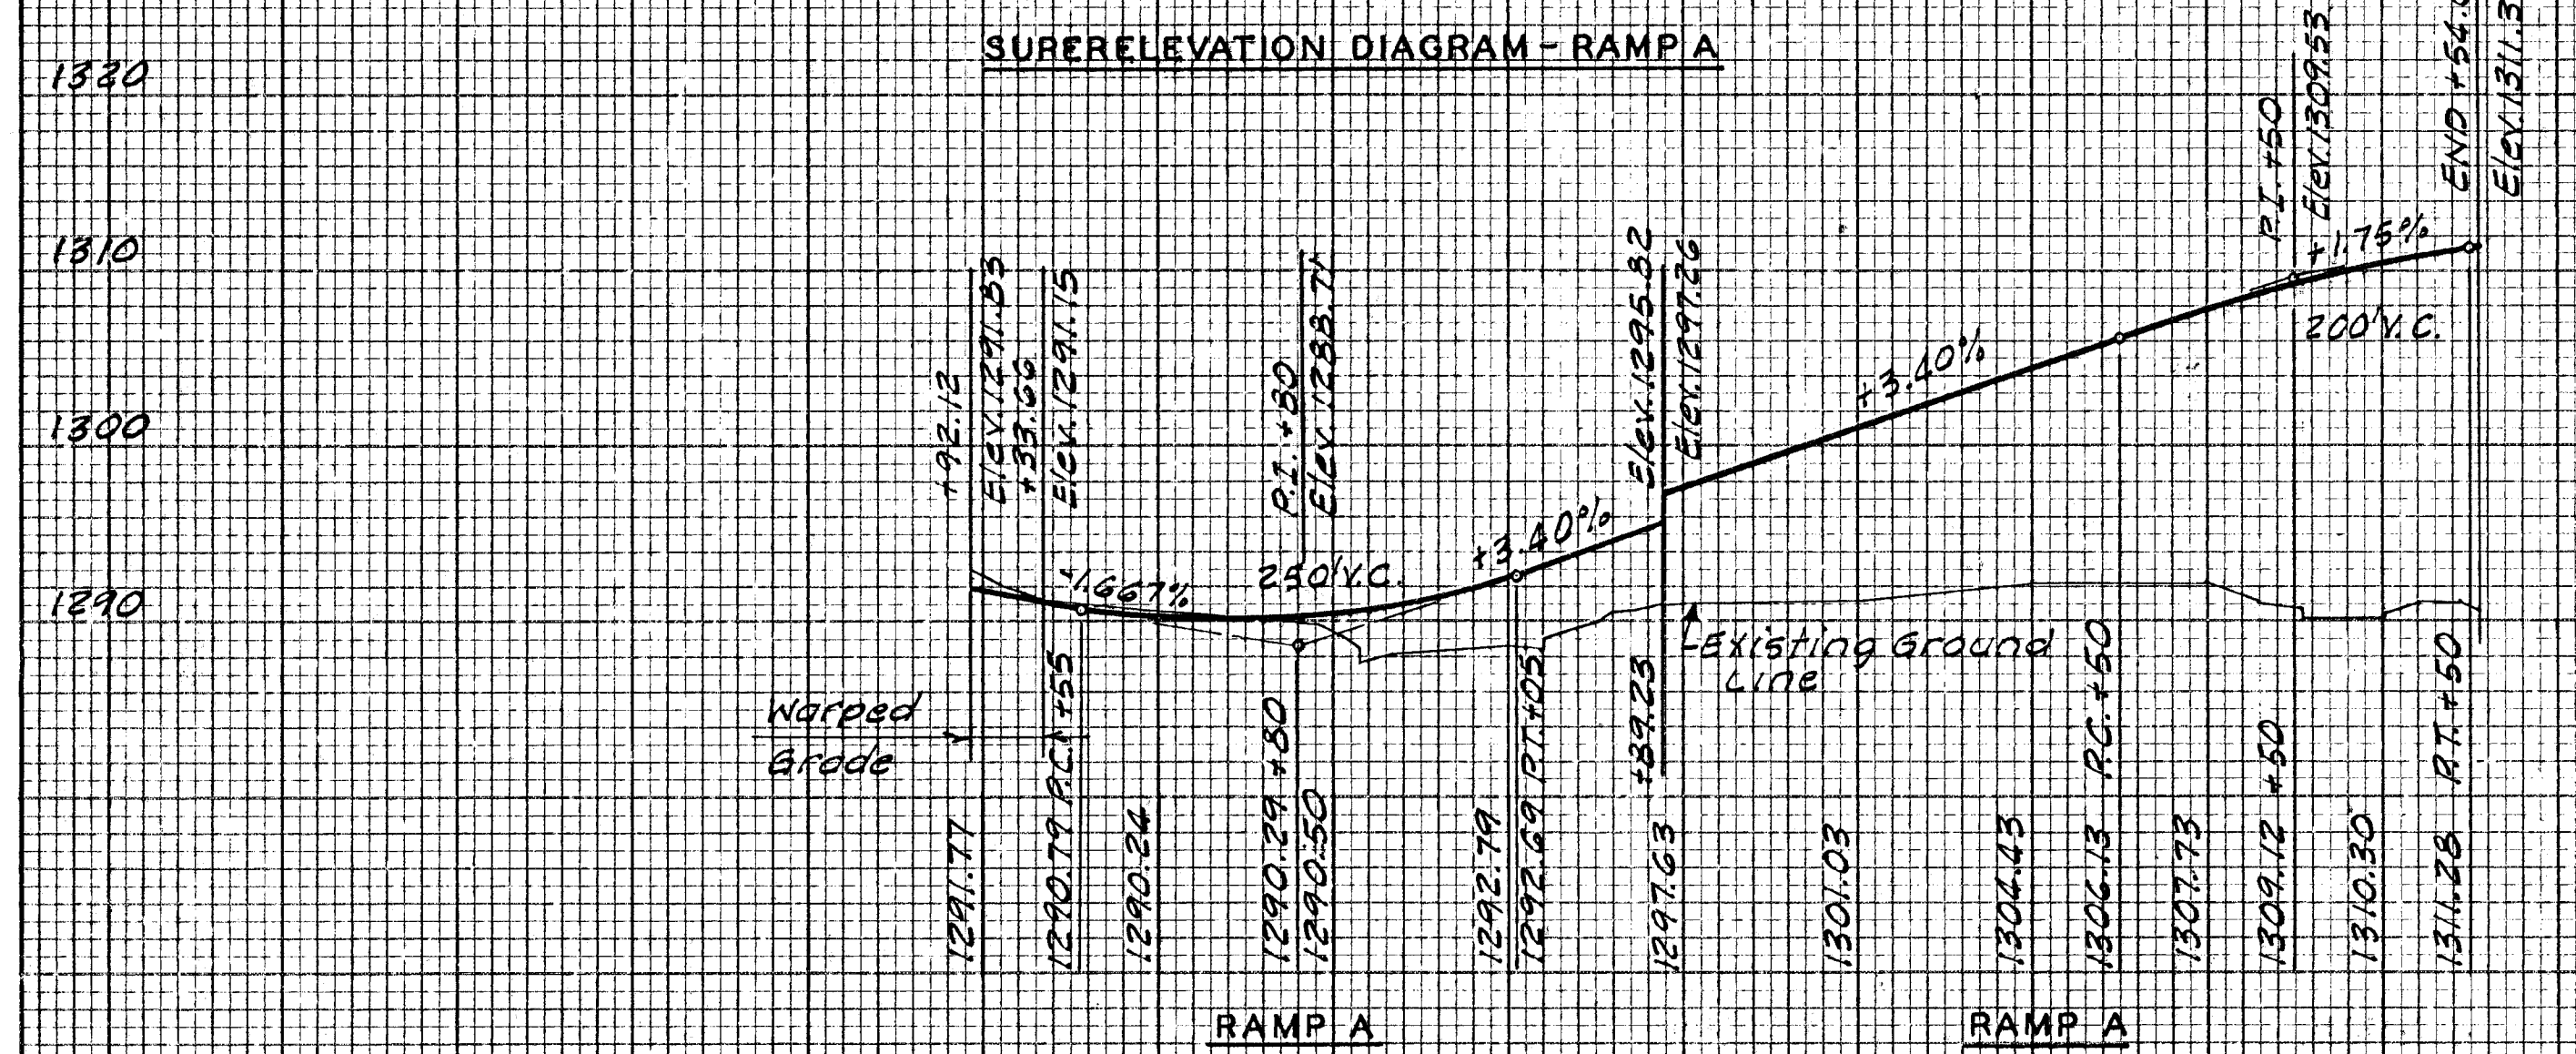


PUB. ROAD DIV. NO.	STATE	PROJECT NO.	FISCAL YEAR	SHEET NO.	TOTAL SHEETS
5	KANSAS	354-87 I-25N -1(33)46	1970	54	229

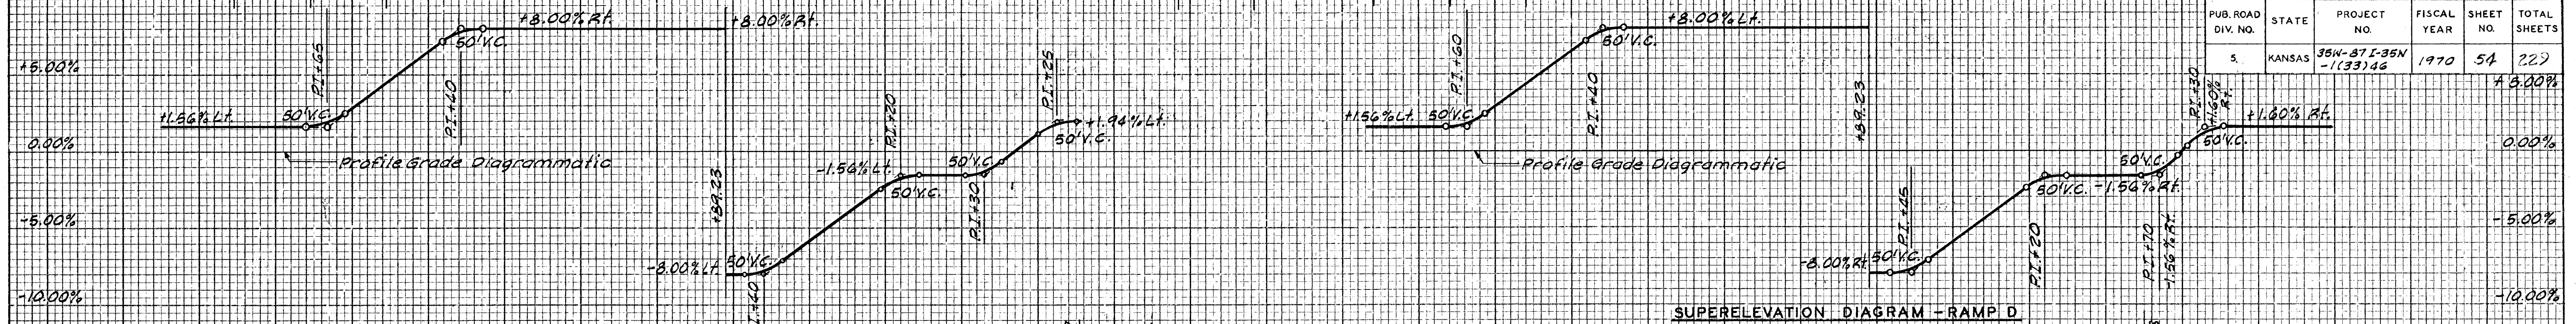

DATE	
BY	
FINAL SURVEY	
NOTE BOOK	
TEMP. PLATE	
AREAS CHECKED	

DATE	
BY	
ORIGINAL SURVEY	
NOTE BOOK	
TEMP. PLATE	
AREAS CHECKED	