



PUB. ROAD DIV. NO.	STATE	PROJECT NO.	FISCAL YEAR	SHEET NO.	TOTAL SHEETS
5	KANSAS	35W-87I-35N-1133146	1970	55	22

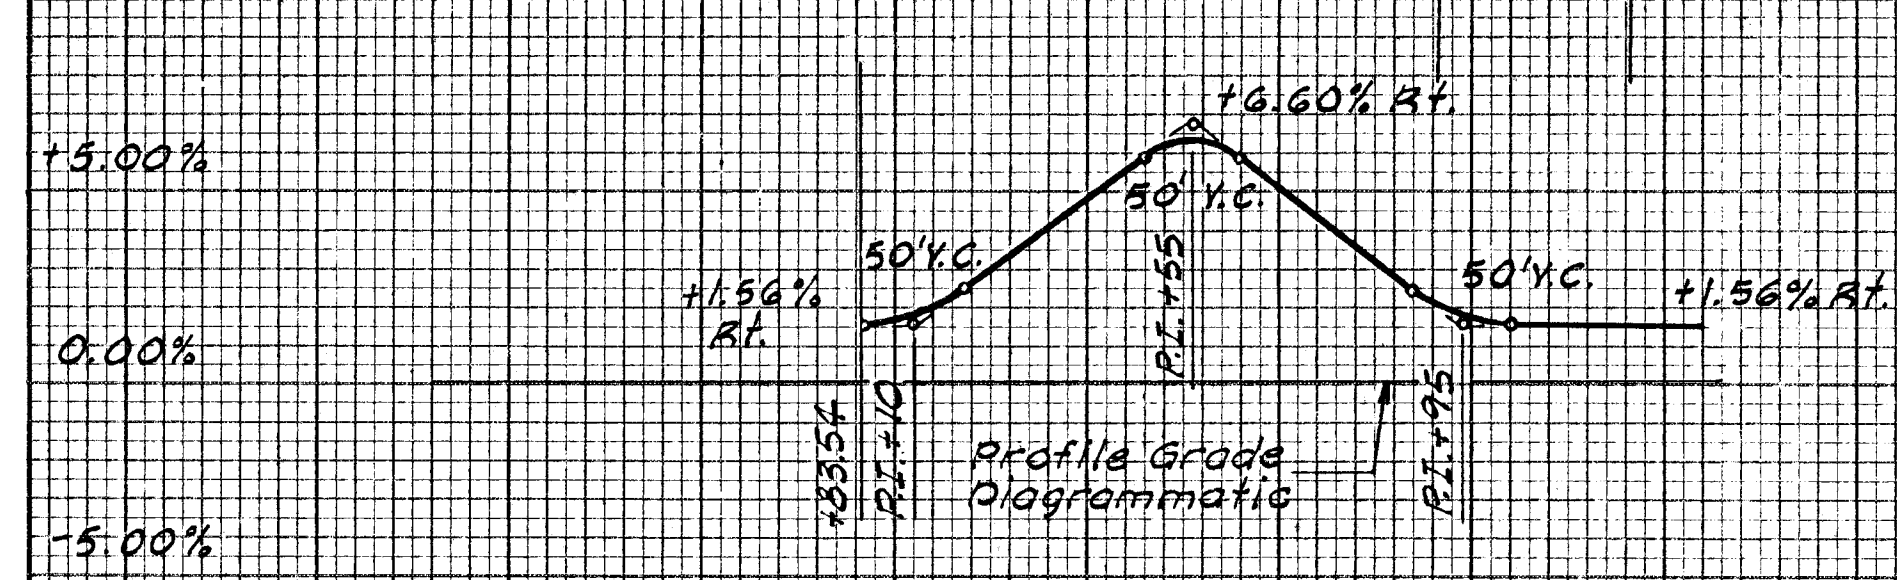


SUPERELEVATION DIAGRAM - RAMP A-1

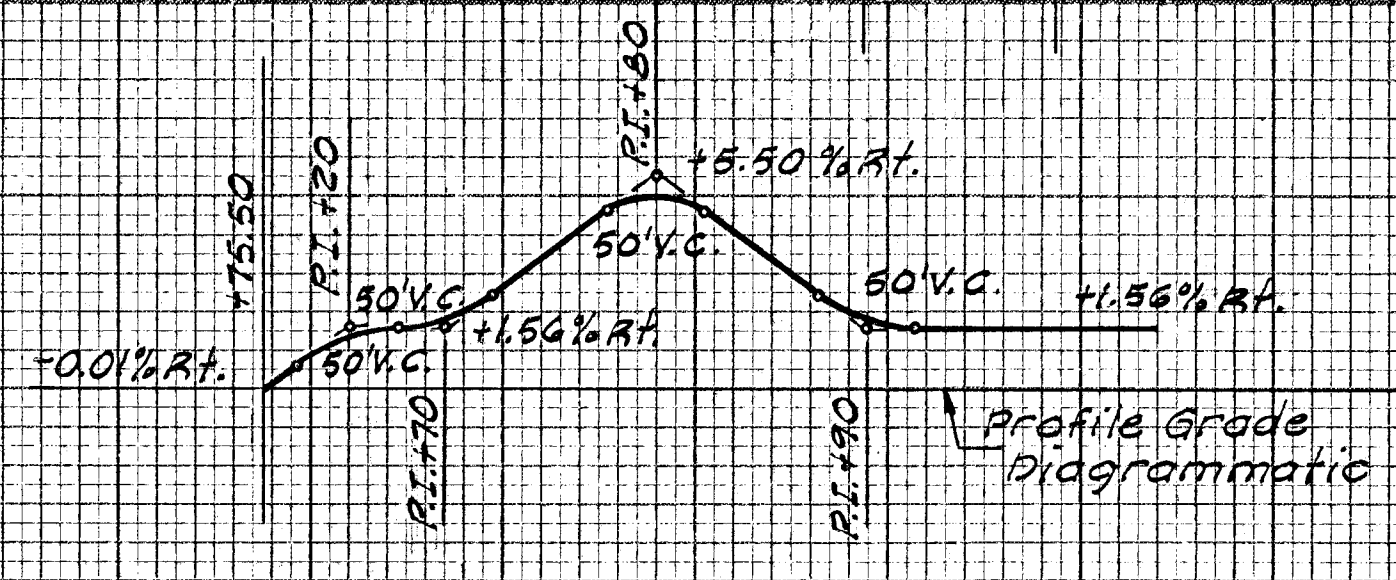


SUPERELEVATION DIAGRAM - RAMP C-1

DATE _____
BY _____
SURVEYED _____
PLOTTED _____
NOTE BOOK _____
AREAS CHECKED _____
NO. _____

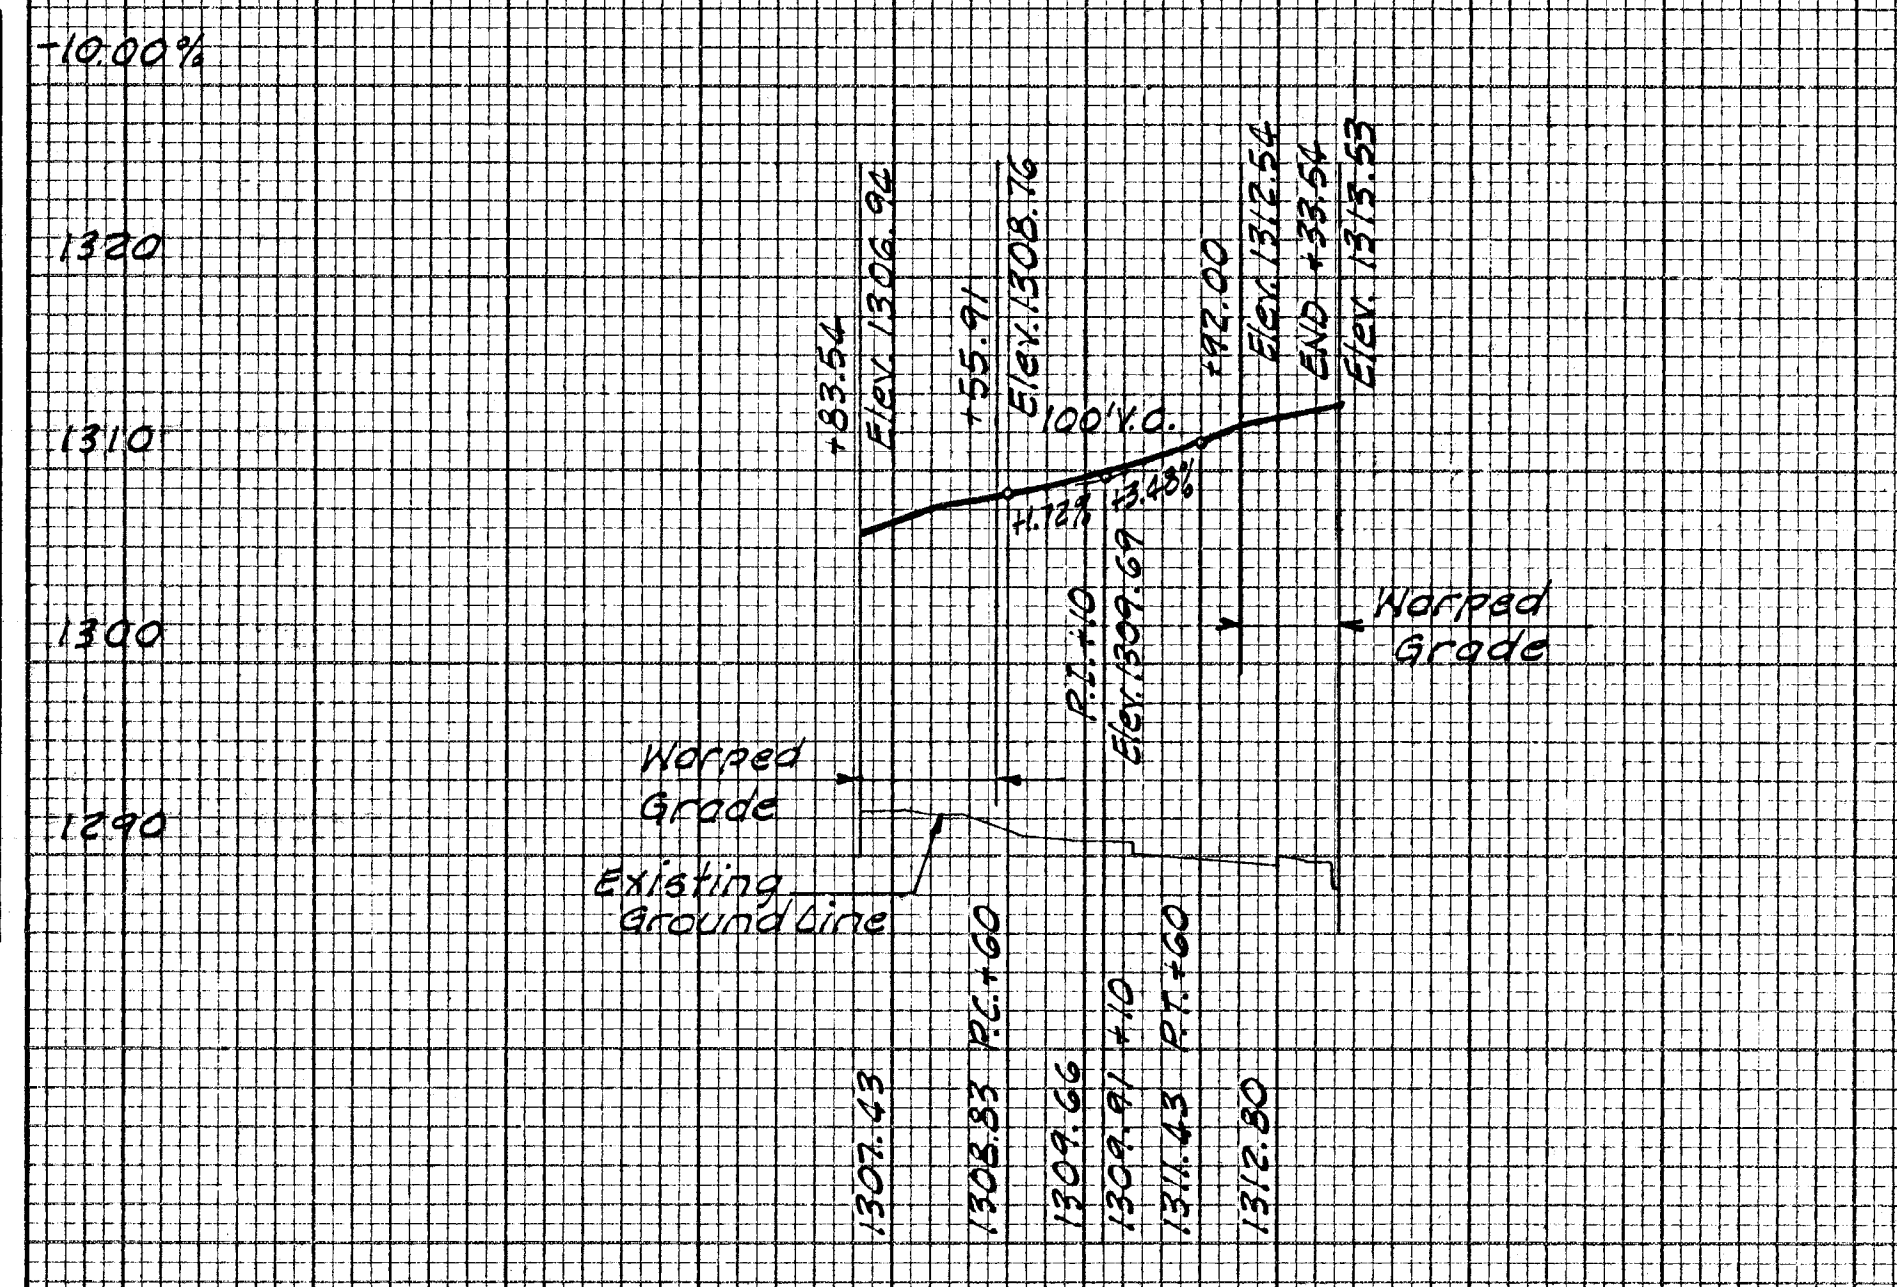


RAMP A-1

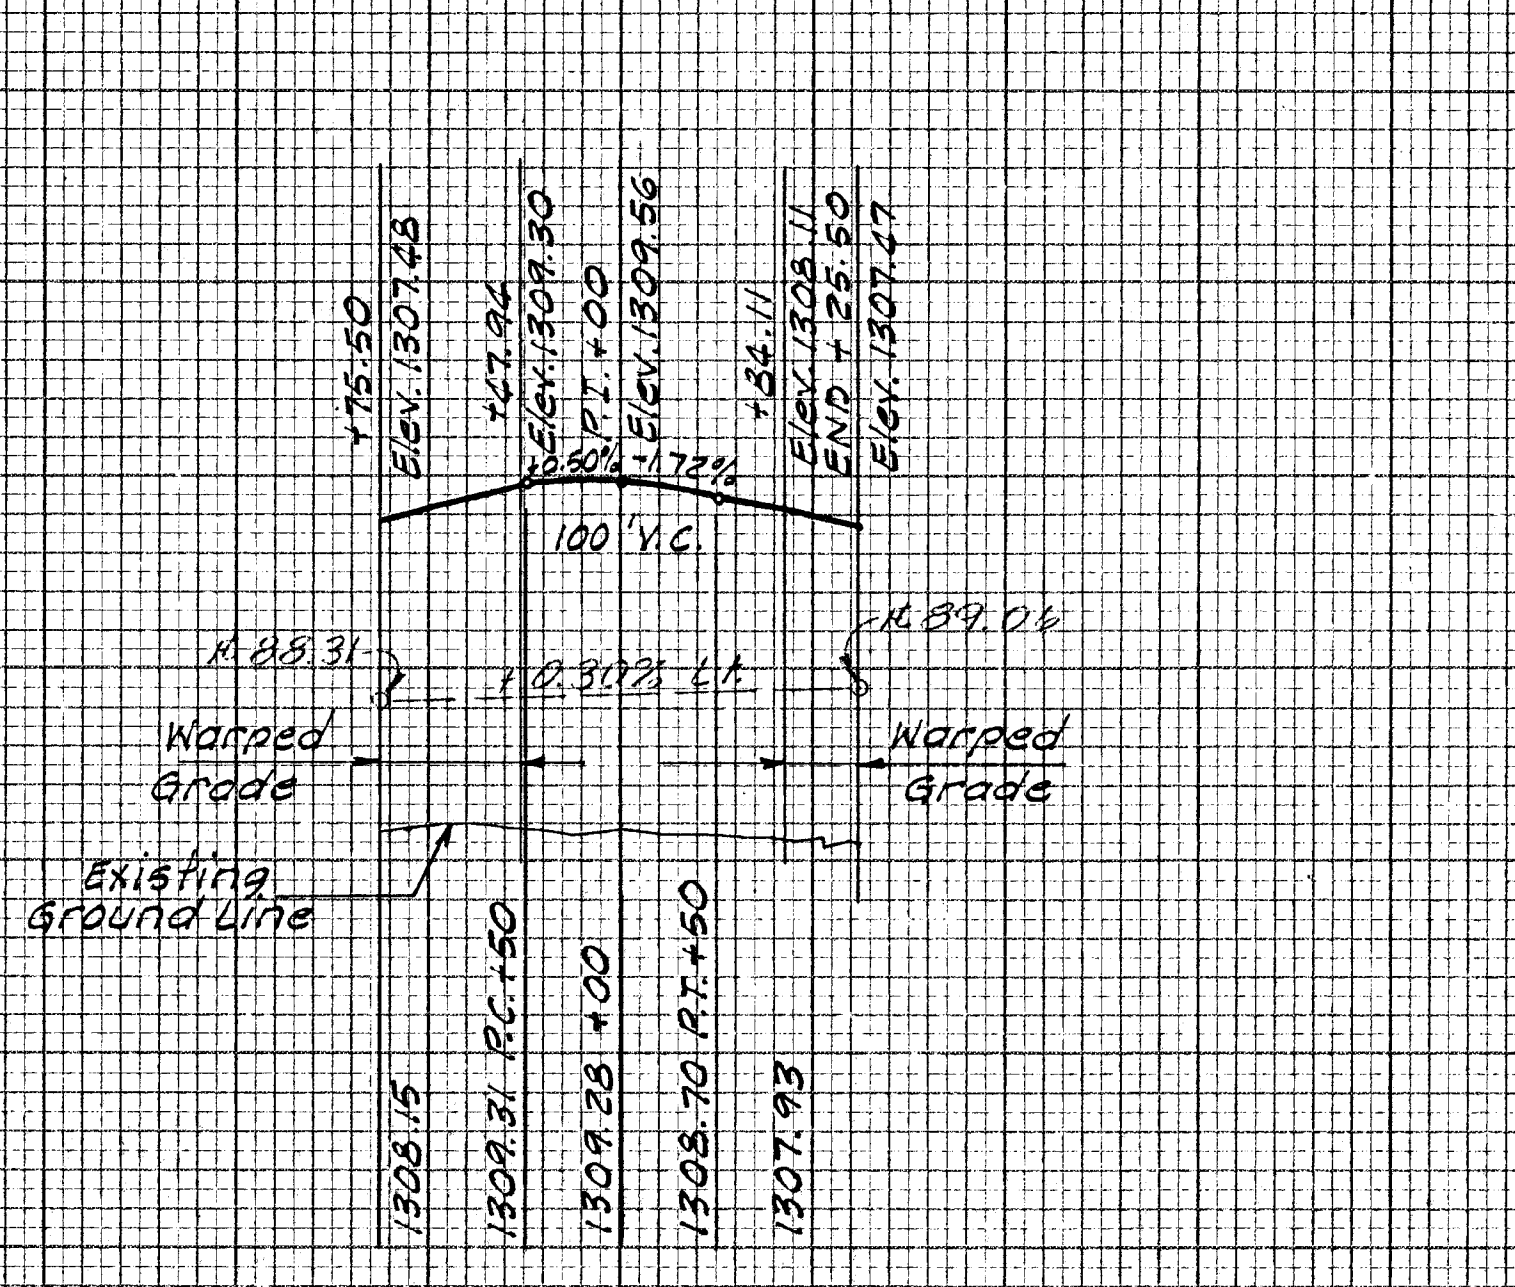


RAMP C-1


DATE _____
BY _____
SURVEYED _____
PLOTTED _____
NOTE BOOK _____
AREAS CHECKED _____
NO. _____

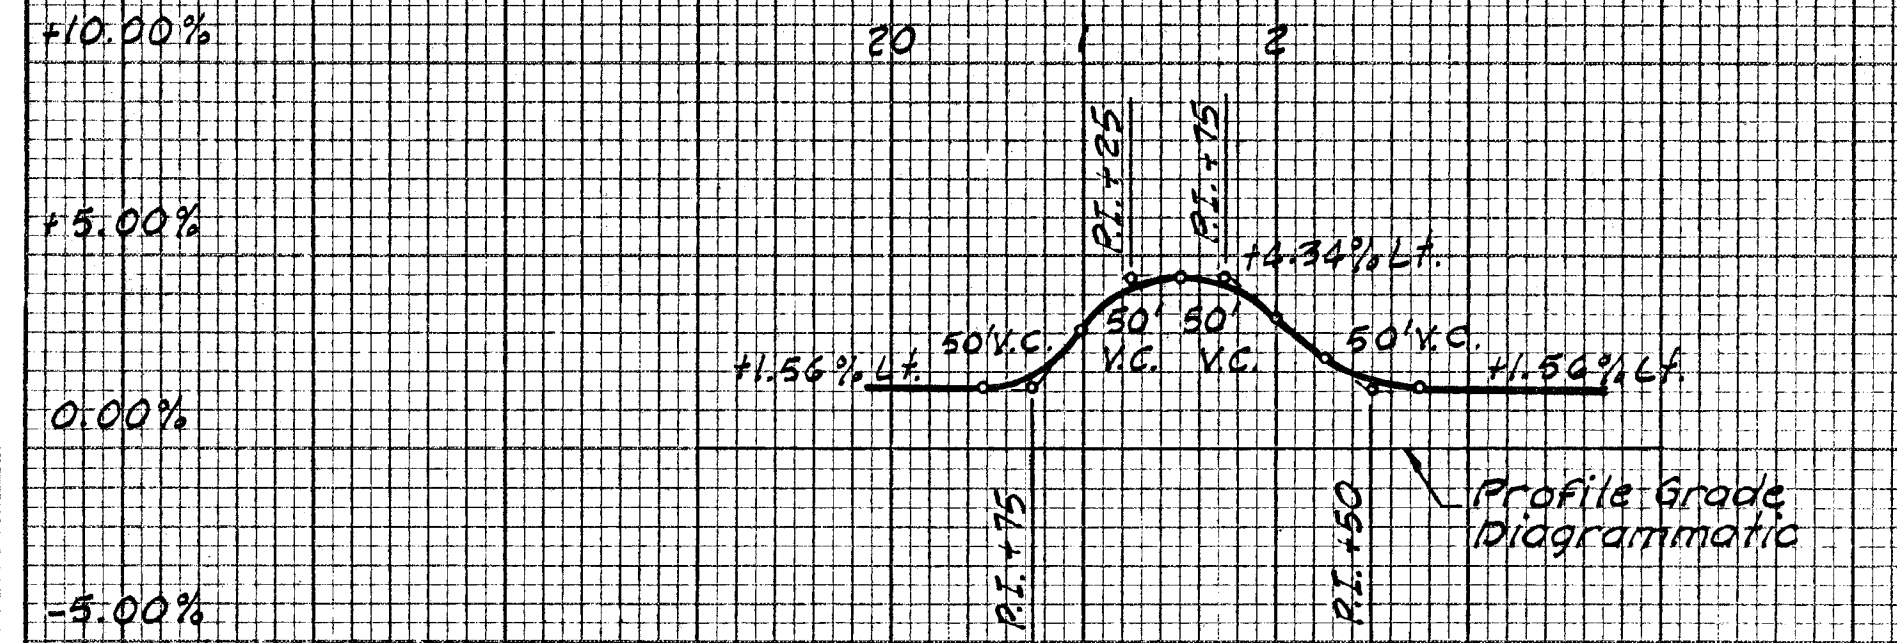


SUPERELEVATION DIAGRAM - RAMP B-1

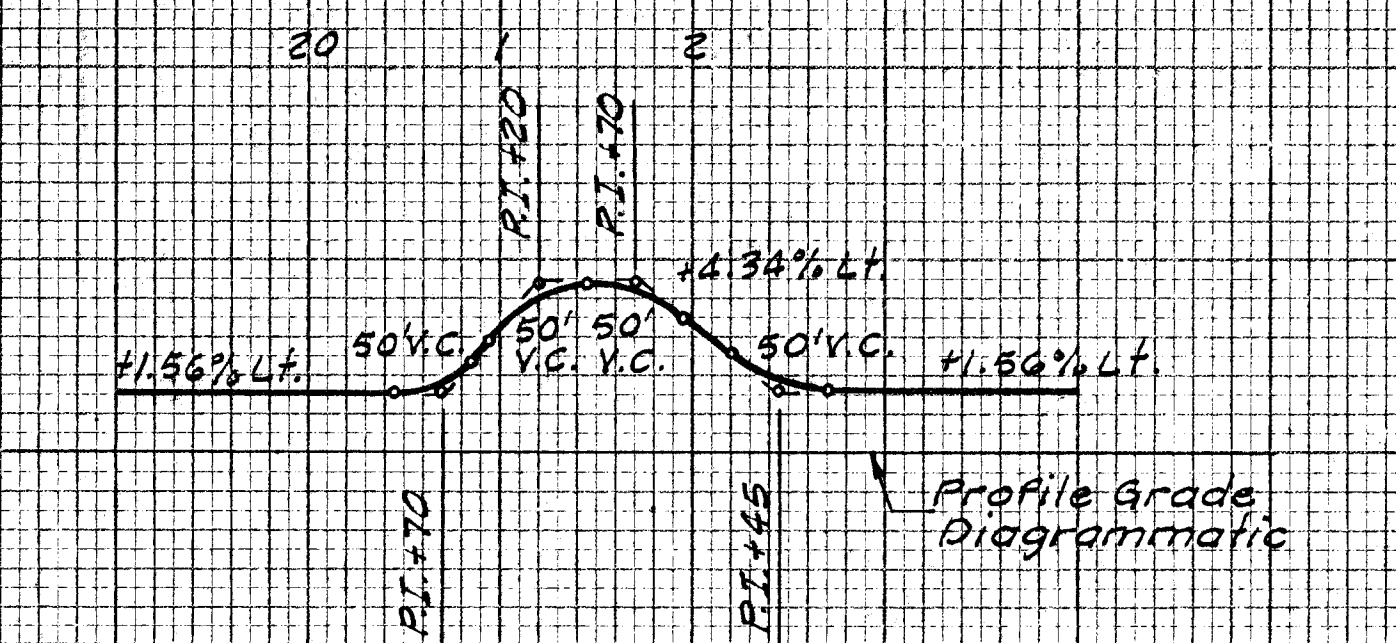

SUPERELEVATION DIAGRAM - RAMP D-1

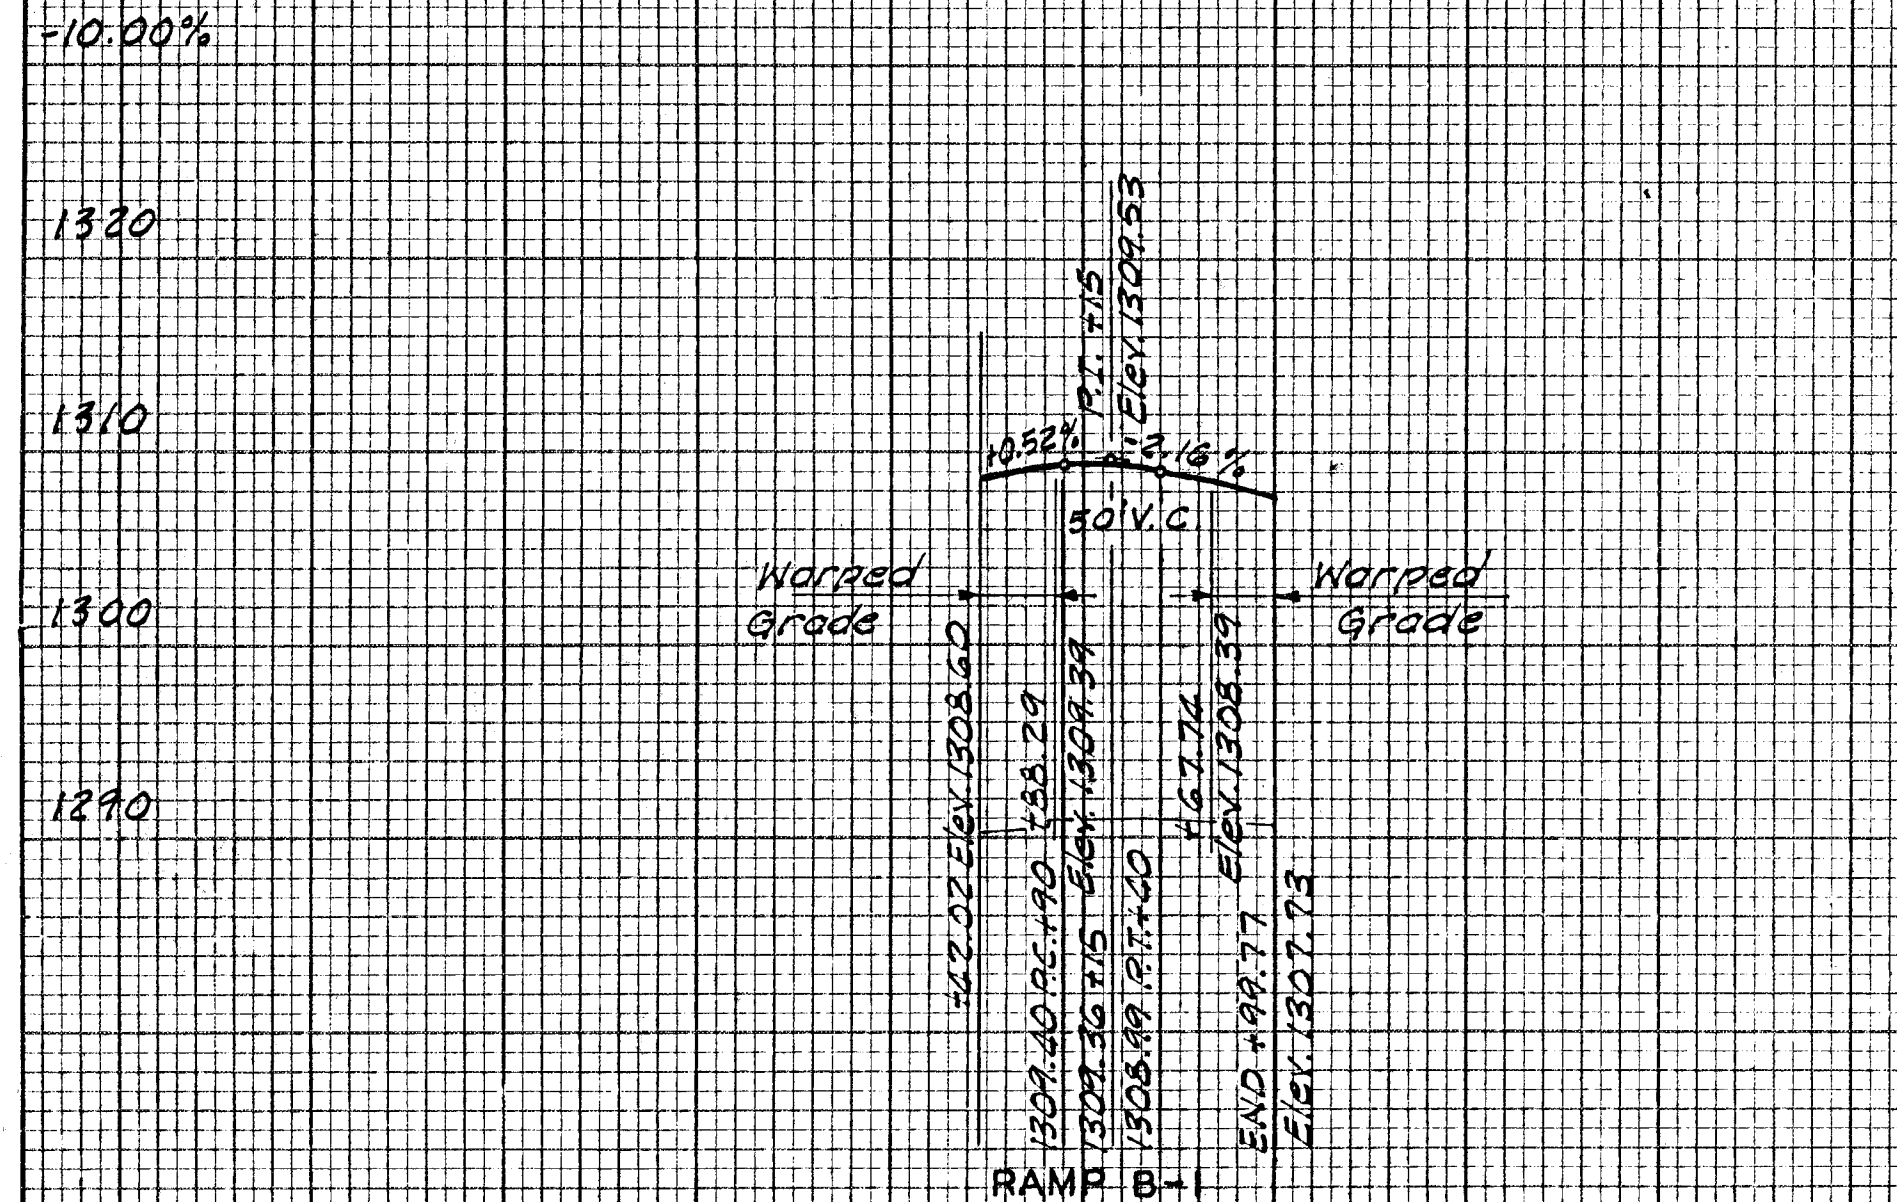

RAMP B-1

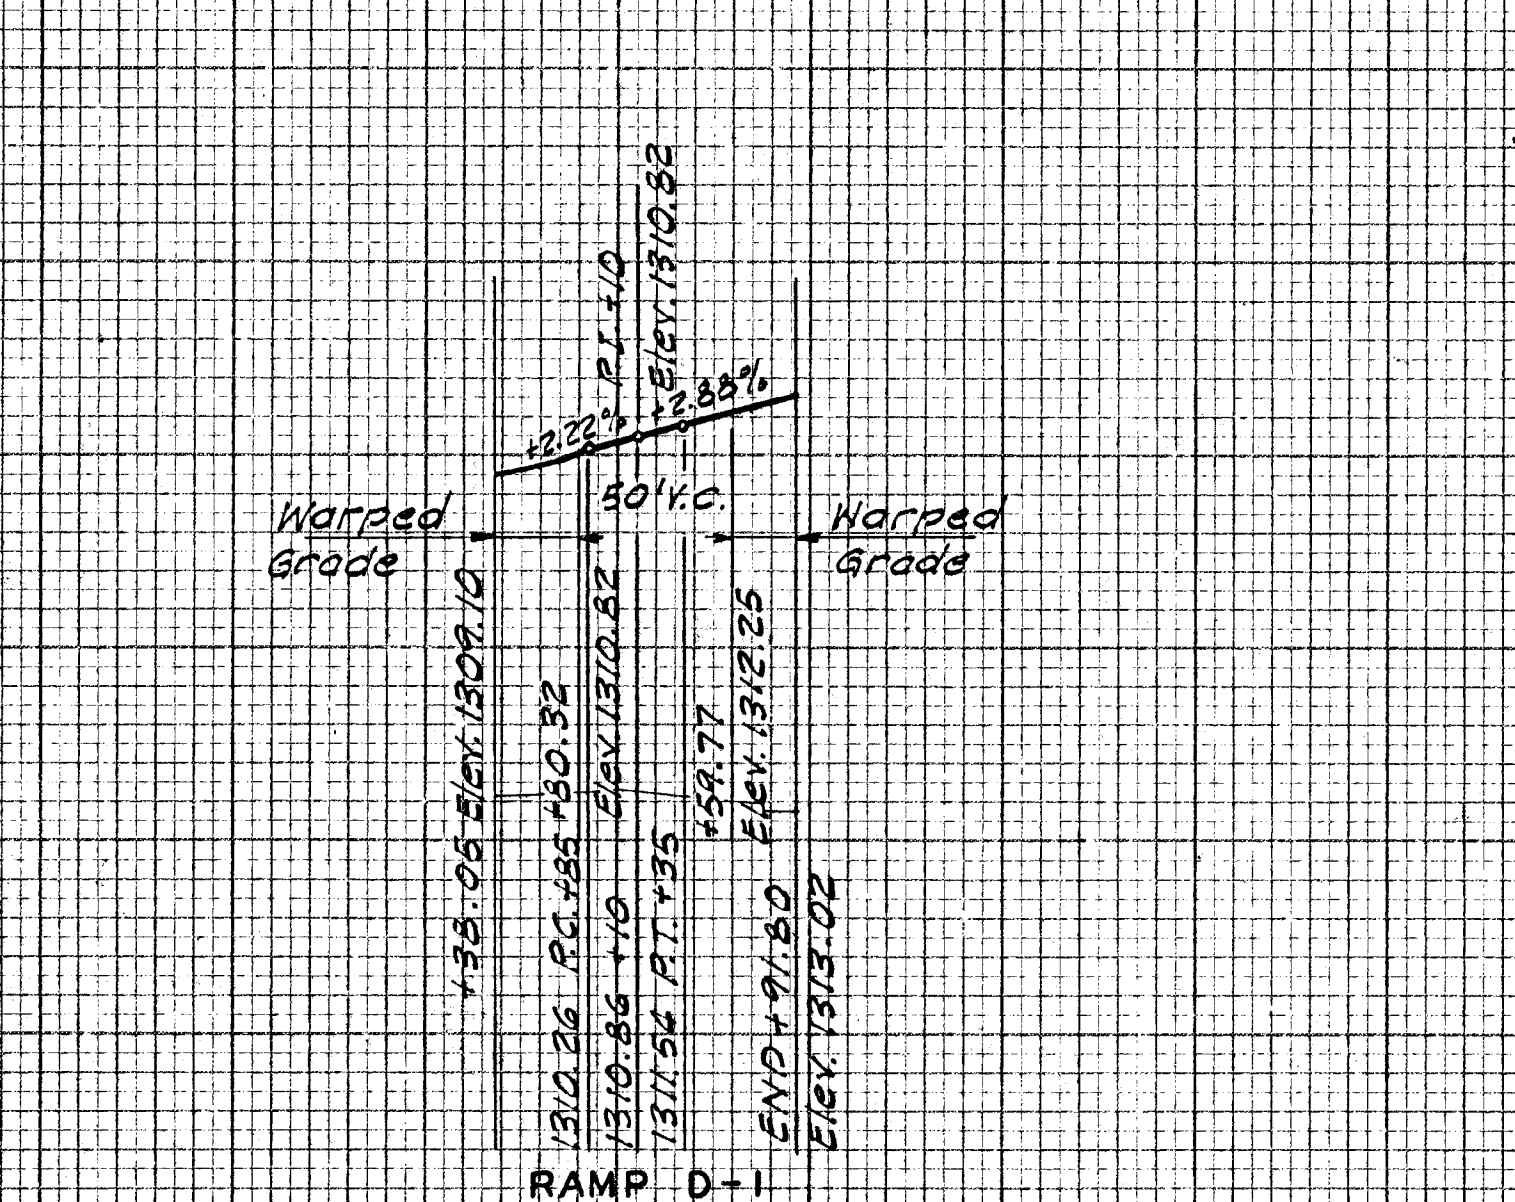

RAMP D-1