

MACARTHUR AVENUE TYPICAL SECTION


Sta. 4+34.60 to Sta. 6+28.60

MERIDIAN AVENUE TYPICAL SECTION

Sta. 84+25.00 to Sta. 86+19.00
Sta. 95+25.00 to Sta. 97+25.00

TYPICAL DITCH SECTION
See Plan Sheets for Ditch Locations

The 2" A.C. Surface Course shall be BM-2, PG 70-28 with 15% RAP.
The 5" A.C. Surface Course shall be BM-2, PG 70-28 with 35% RAP.

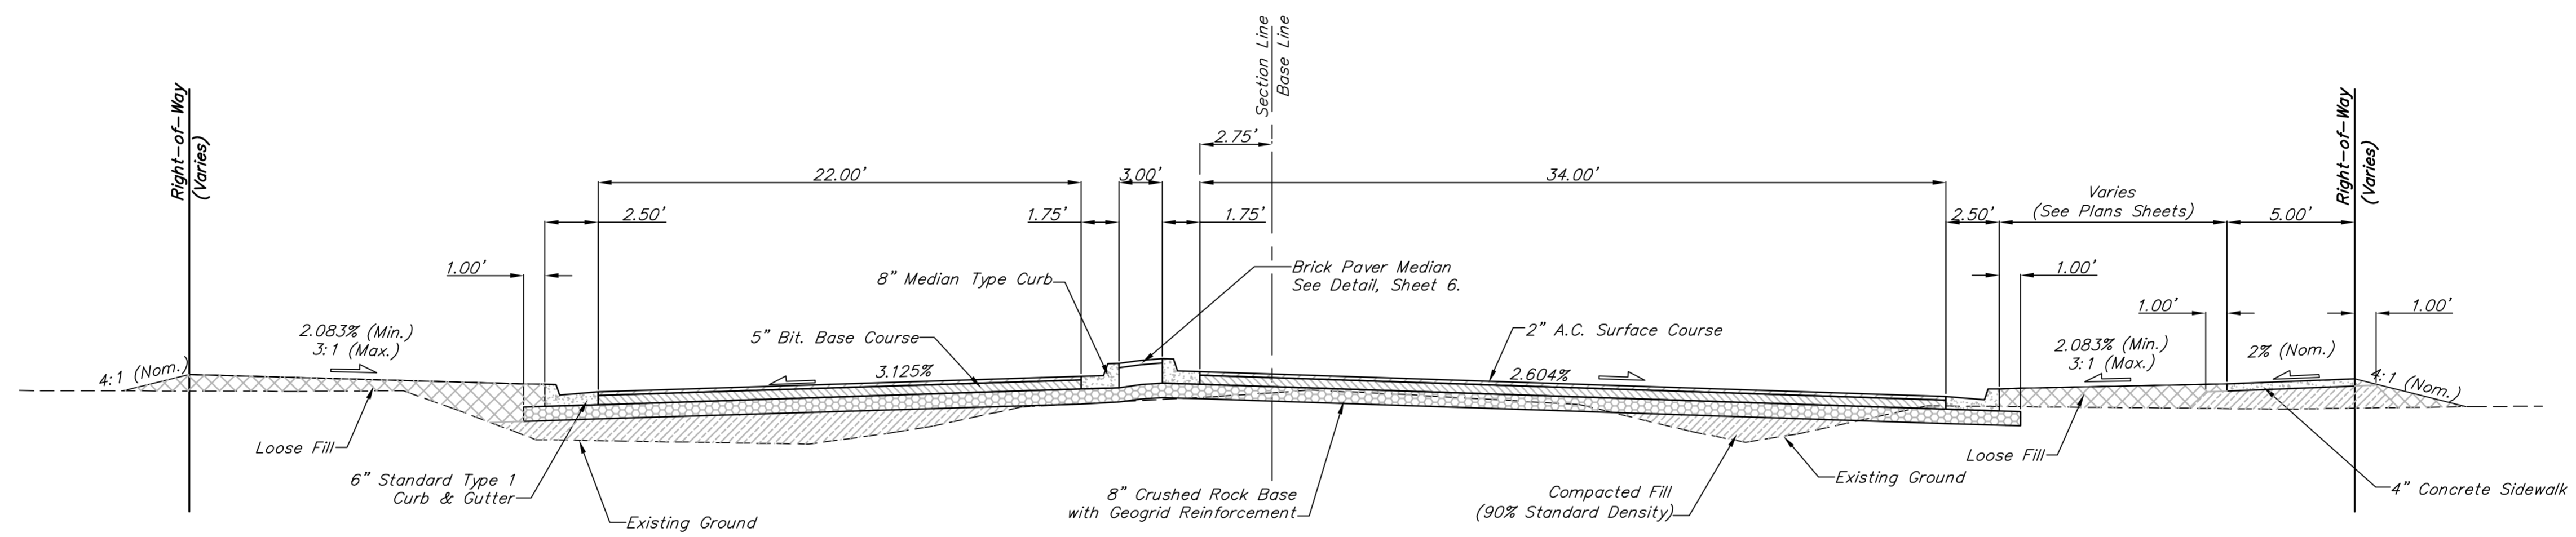

MACARTHUR AVENUE TYPICAL SECTION


Sta. 8+02.20 to Sta. 9+16.23

MERIDIAN AVENUE TYPICAL SECTION

Sta. 88+82.72 to Sta. 89+16.55

The 5' Concrete Sidewalk for the Following Stations Shall be Omitted. The Contractor Shall Still Grade to the R/W to Ensure Drainage to the Curb & Gutter Section.

Sta. to Sta.	Roadway	Side to be Omitted	
6+34.00	8+50.00	MacArthur	Both
8+50.00	9+17.10	MacArthur	Right
90+83.77	95+25.00	Meridian	Both

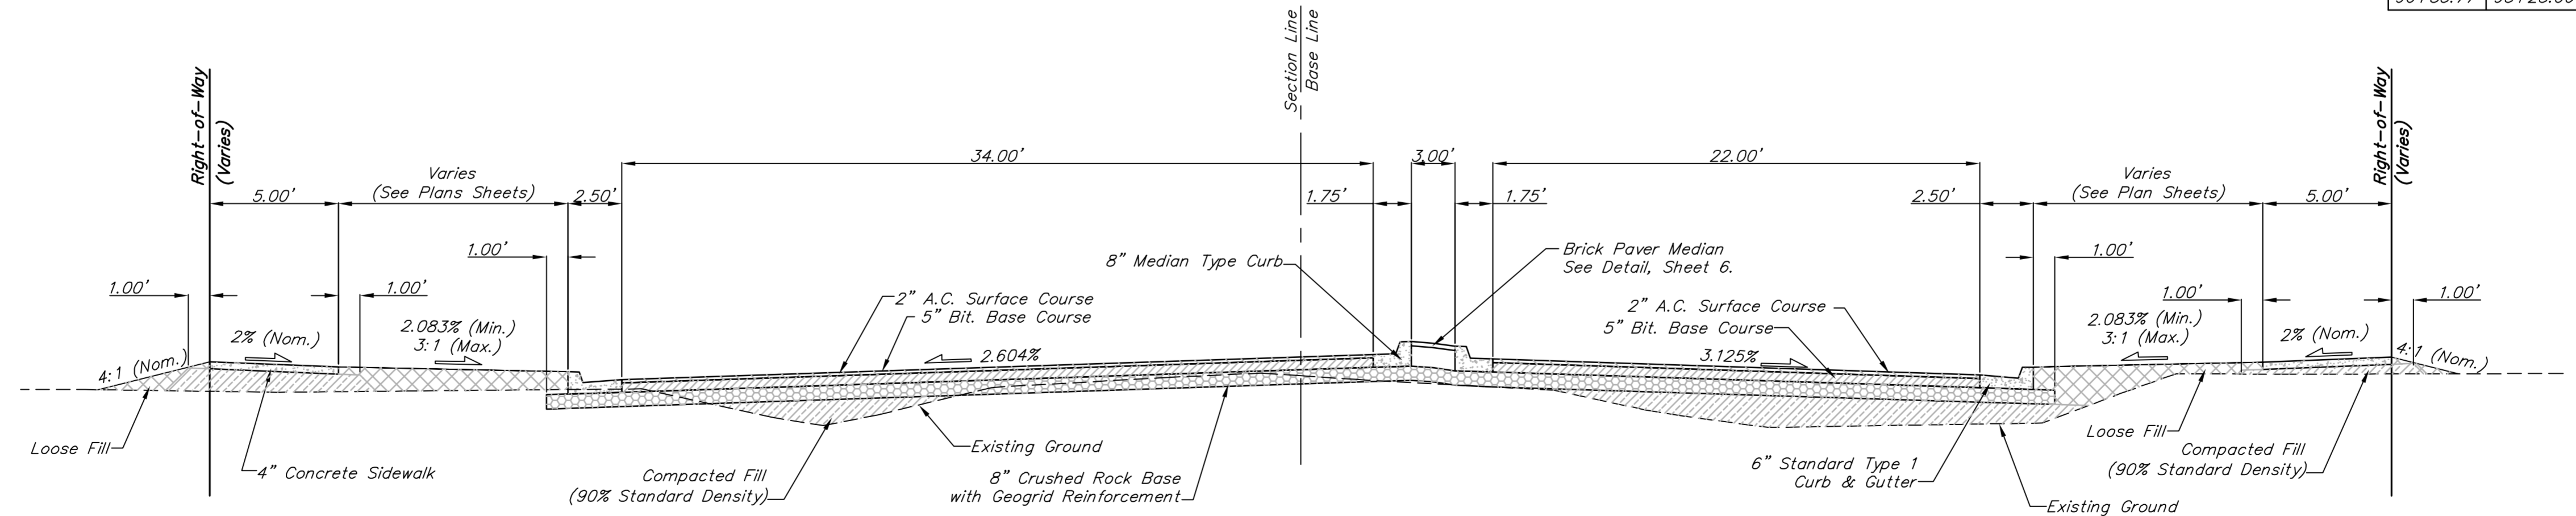

MACARTHUR AVENUE TYPICAL SECTION

Sta. 10+83.45 to Sta. 11+97.79

MERIDIAN AVENUE TYPICAL SECTION

Sta. 90+83.77 to Sta. 91+97.80

Drawing File: E:\MacArthur\TypSec1.dwg
Design: TPV
Drawn: TPV
Approved: TPV
Scale: None

Project No. 04-01-E856 CAPITAL IMPROVEMENT PROJECT
TYPICAL SECTIONS
MACARTHUR AVENUE - MERIDIAN AVENUE TO SENECA STREET

Baughman Company, P.A.
315 Ellis St. Wichita, KS 67211 P 316-262-7271 F 316-262-0149
ENGINEERING | SURVEYING | PLANNING | LANDSCAPE ARCHITECTURE