



The 2" A.C. Surface Course shall be BM-2, PG 70-28 with No 15% RAP.  
 The 5" A.C. Surface Course shall be BM-2, PG 70-28 with 35% RAP.

The 5' Concrete Sidewalk for the Following Stations Shall be Omitted. The Contractor Shall Still Grade to the R/W to Ensure Drainage to the Curb & Gutter Section.

Sta. to Sta.	Roadway	Side to be Omitted
6+34.00 - 8+50.00	MacArthur	Both
8+50.00 - 9+17.10	MacArthur	Right
90+83.77 - 95+25.00	Meridian	Both

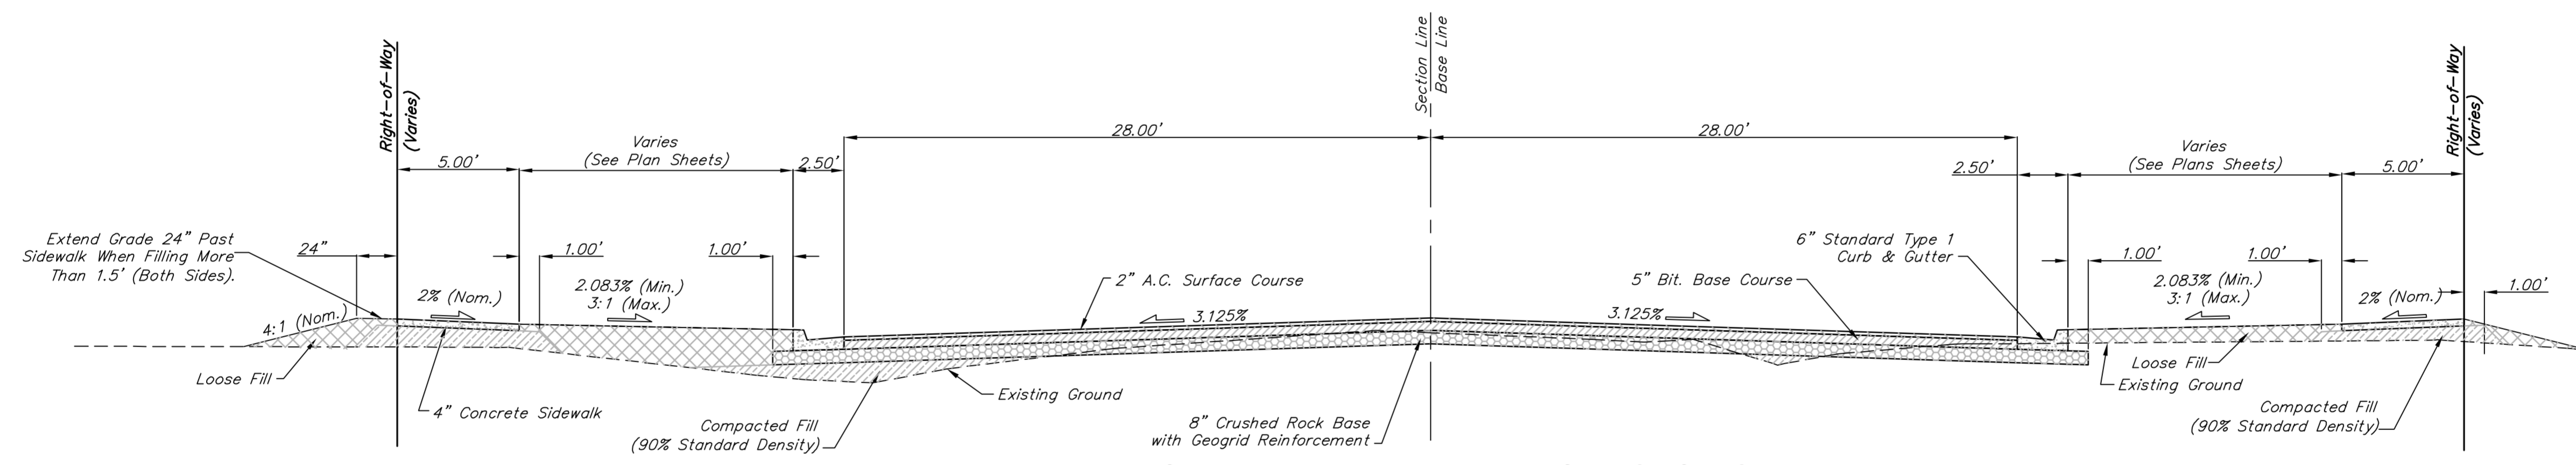

MACARTHUR AVENUE TYPICAL SECTION  
 Sta. 86+25.00 to Sta. 86+85.80  
 Sta. 93+81.00 to Sta. 95+25.00

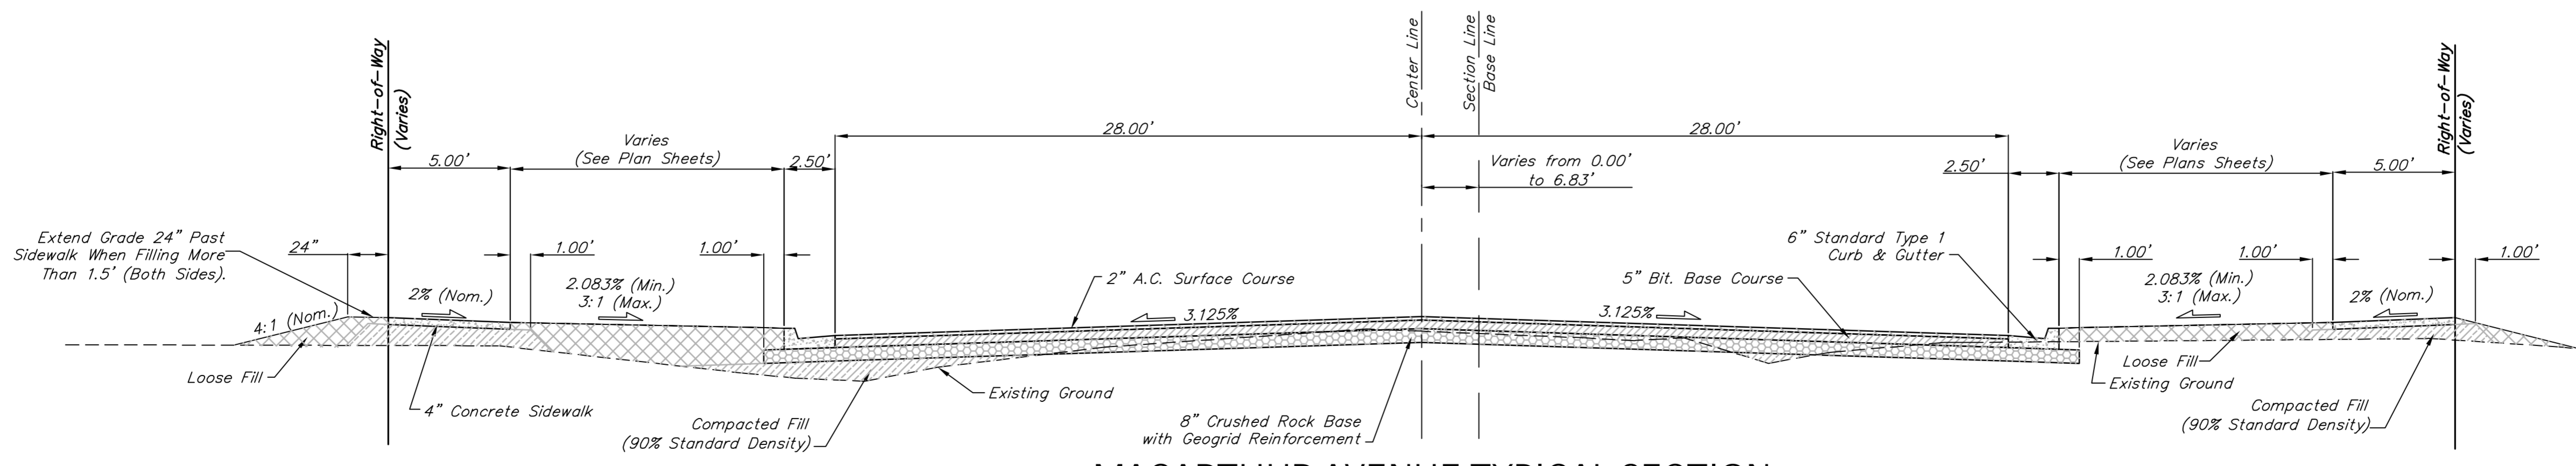

Drawing File: E:\MacArthur\TypSec1.dwg  
 Design: TPV  
 Drawn: TPV  
 Approved: TPV  
 Scale: None

Project No. 04-01-E856 CAPITAL IMPROVEMENT PROJECT  
**TYPICAL SECTIONS**  
 MACARTHUR AVENUE - MERIDIAN AVENUE TO SENECA STREET