



FHWA REGION NO.	STATE	PROJECT NO.	FISCAL YEAR	SHEET NO.	TOTAL SHEETS
7	KANSAS	87 N-0347-01	2007	6	123

The 2" A.C. Surface Course shall be BM-2, PG 70-28 with No 15% RAP.
The 5" A.C. Surface Course shall be BM-2, PG 70-28 with 35% RAP.

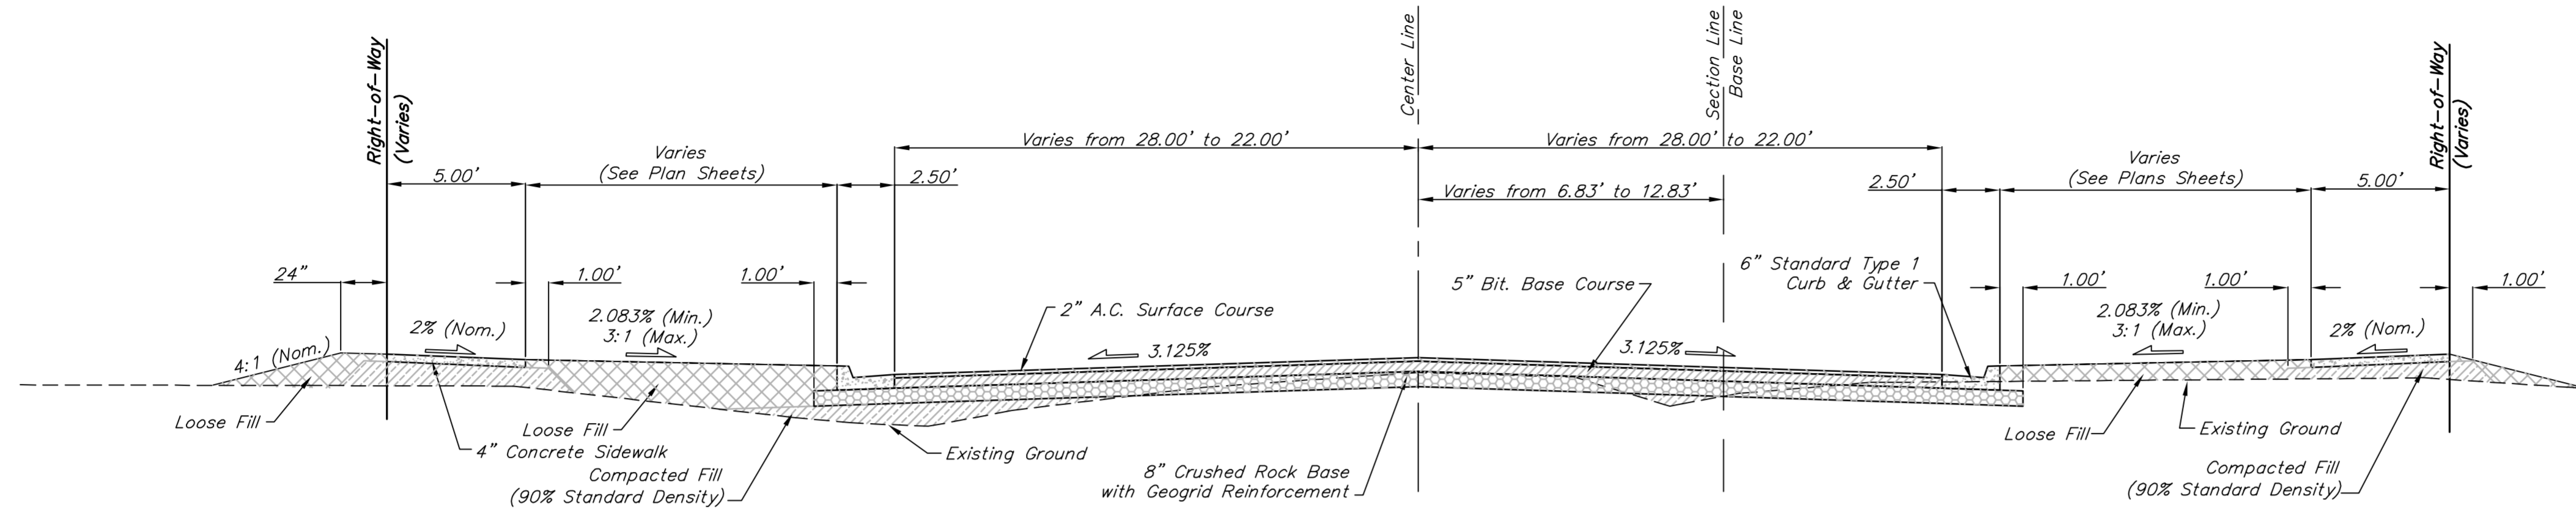


MACARTHUR AVENUE TYPICAL SECTION
Sta. 56+25.00 to Sta. 58+50.41

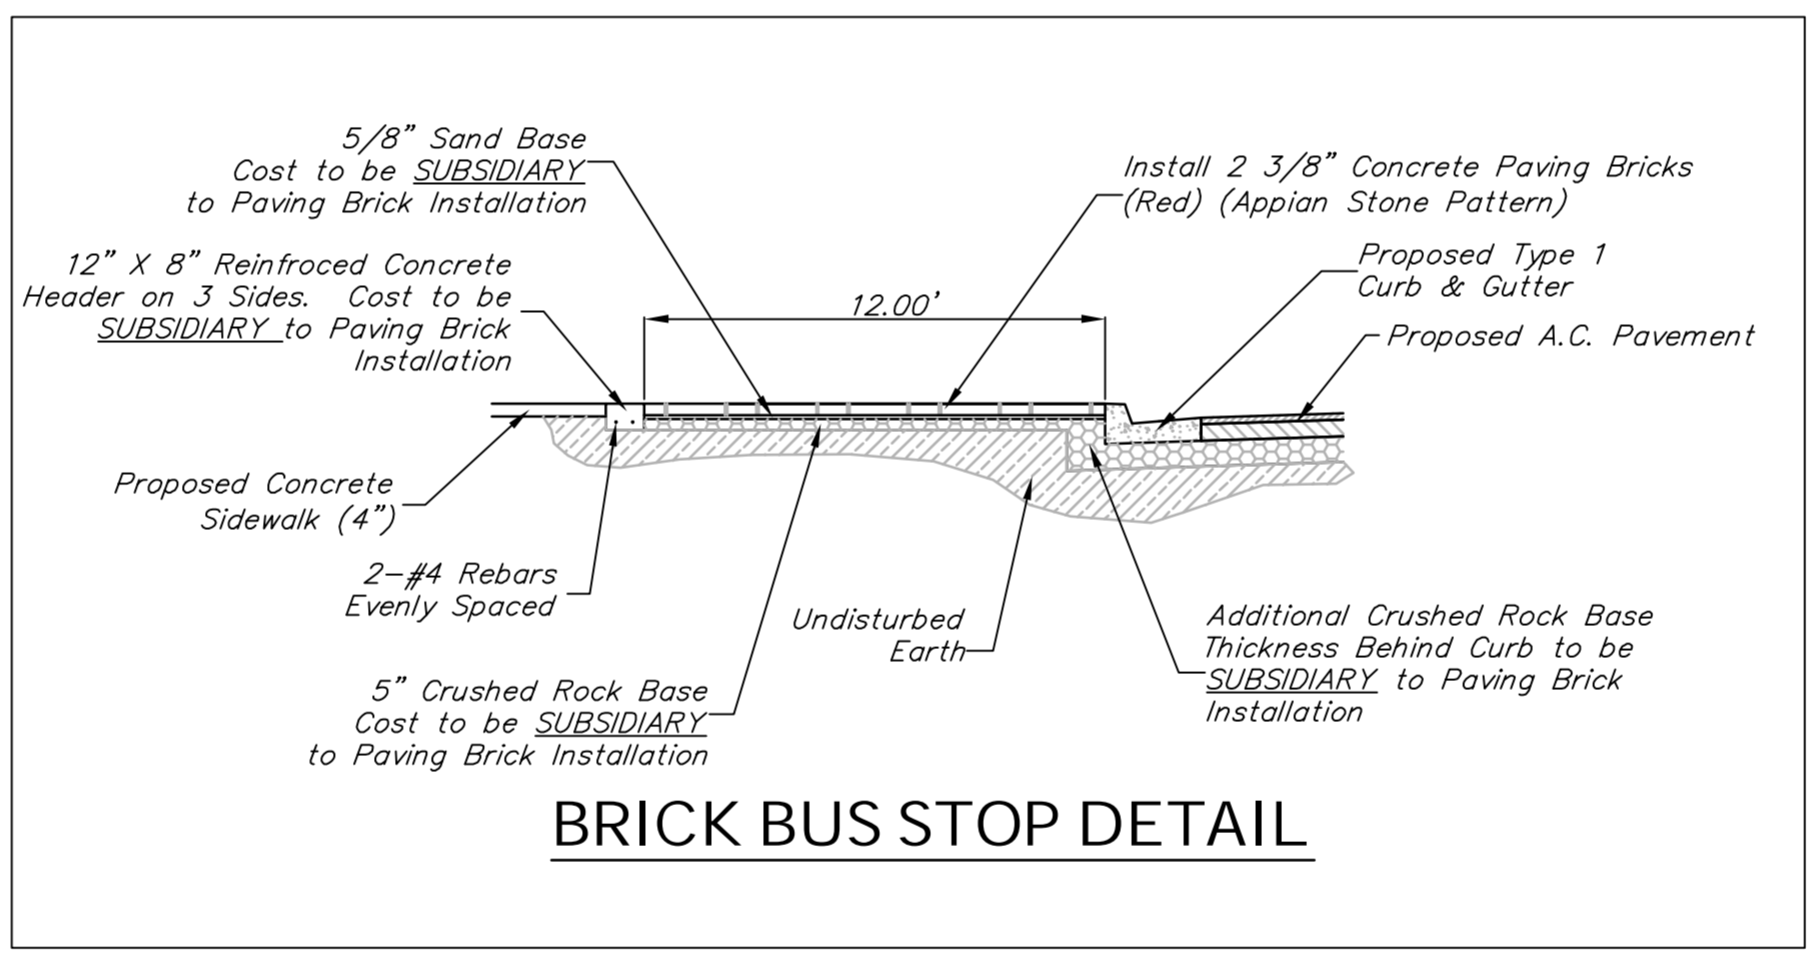


BRICK BUS STOP DETAIL

Topsoil in the Landscaped Medians shall be friable, dark, and loamy in nature, and free of gravel and/or rock material. New soil shall also be free of organic material, and shall be capable of sustaining plant growth. Contractor shall be responsible for evaluating existing soil conditions prior to bidding, as onsite soils may not be suitable for required Top Soil applications. New soil shall be inspected and approved by the Engineer or his designated representative prior to installation.

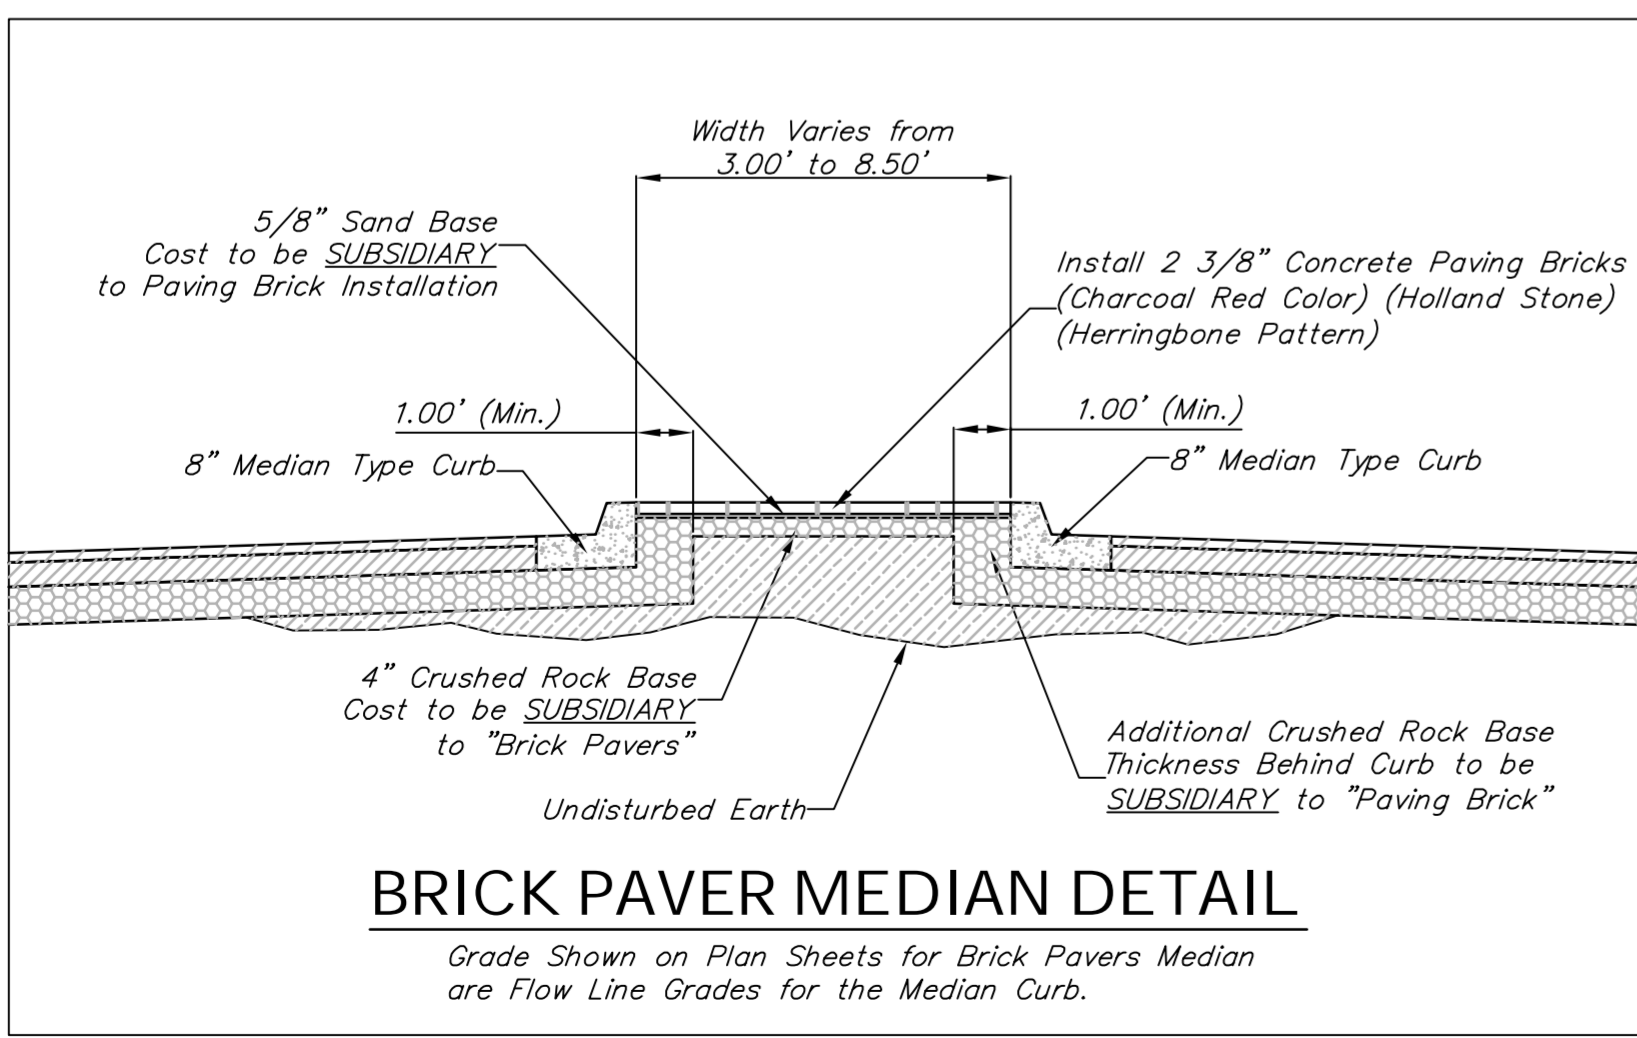


BRICK PAVER MEDIAN DETAIL

Grade Shown on Plan Sheets for Brick Pavers Median are Flow Line Grades for the Median Curb.

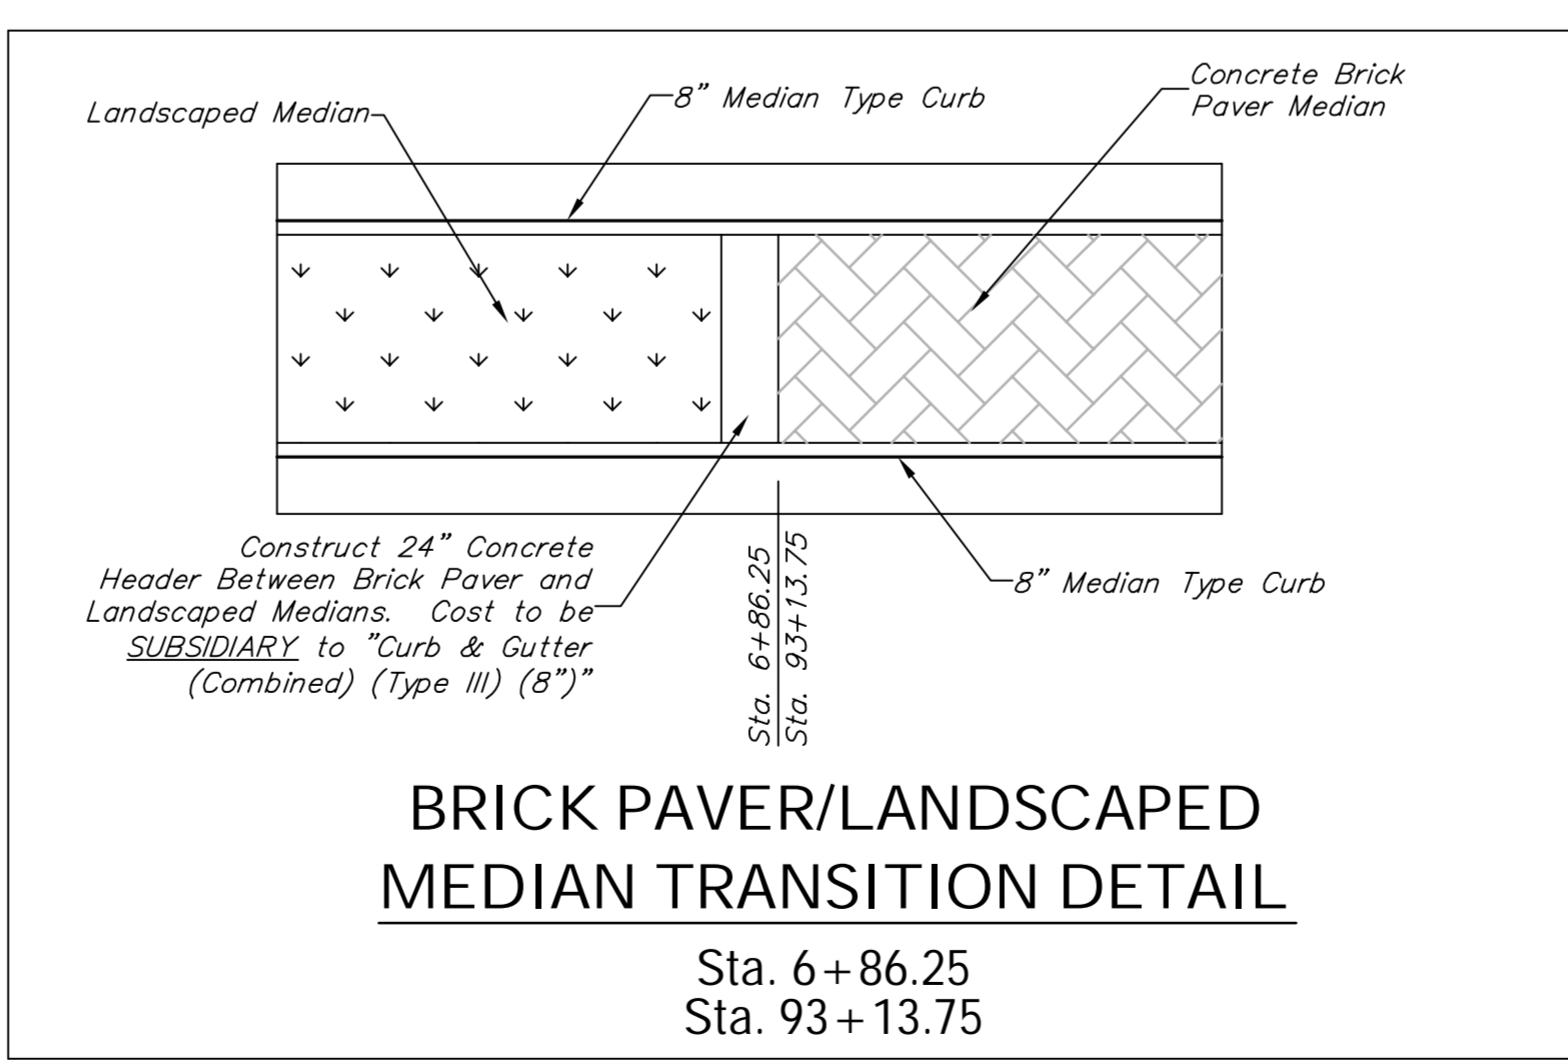

BRICK PAVER/LANDSCAPED MEDIAN TRANSITION DETAIL

Sta. 6+86.25
Sta. 93+13.75

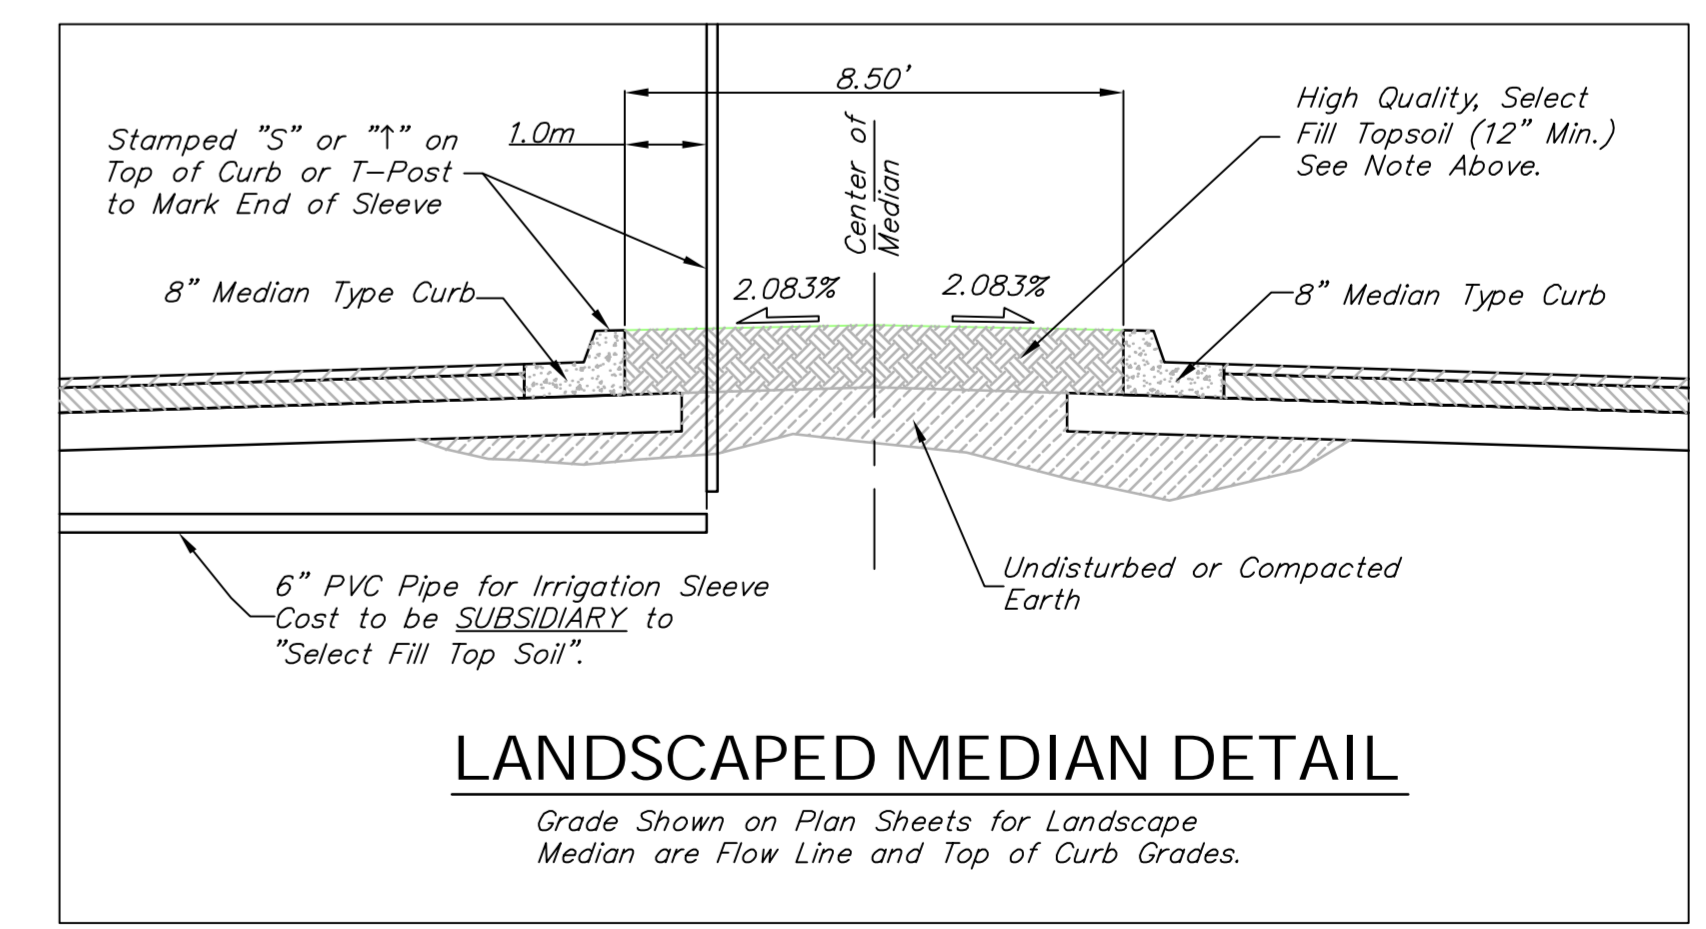

LANDSCAPED MEDIAN DETAIL

Grade Shown on Plan Sheets for Landscape Median are Flow Line and Top of Curb Grades.

Drawing File: E:\MacArthur\TypSec1.dwg
Design: TPV
Drawn: TPV
Approved: TPV
Scale: None

Project No. 0401-E856 CAPITAL IMPROVEMENT PROJECT
TYPICAL SECTIONS
MACARTHUR AVENUE - MERIDIAN AVENUE to SENECA STREET

Baughman Company, P.A.
315 Ellis St. Wichita, KS 67211 P 316-262-7271 F 316-262-0149
ENGINEERING | SURVEYING | PLANNING | LANDSCAPE ARCHITECTURE

July 2007
SHEET 6 OF 123