
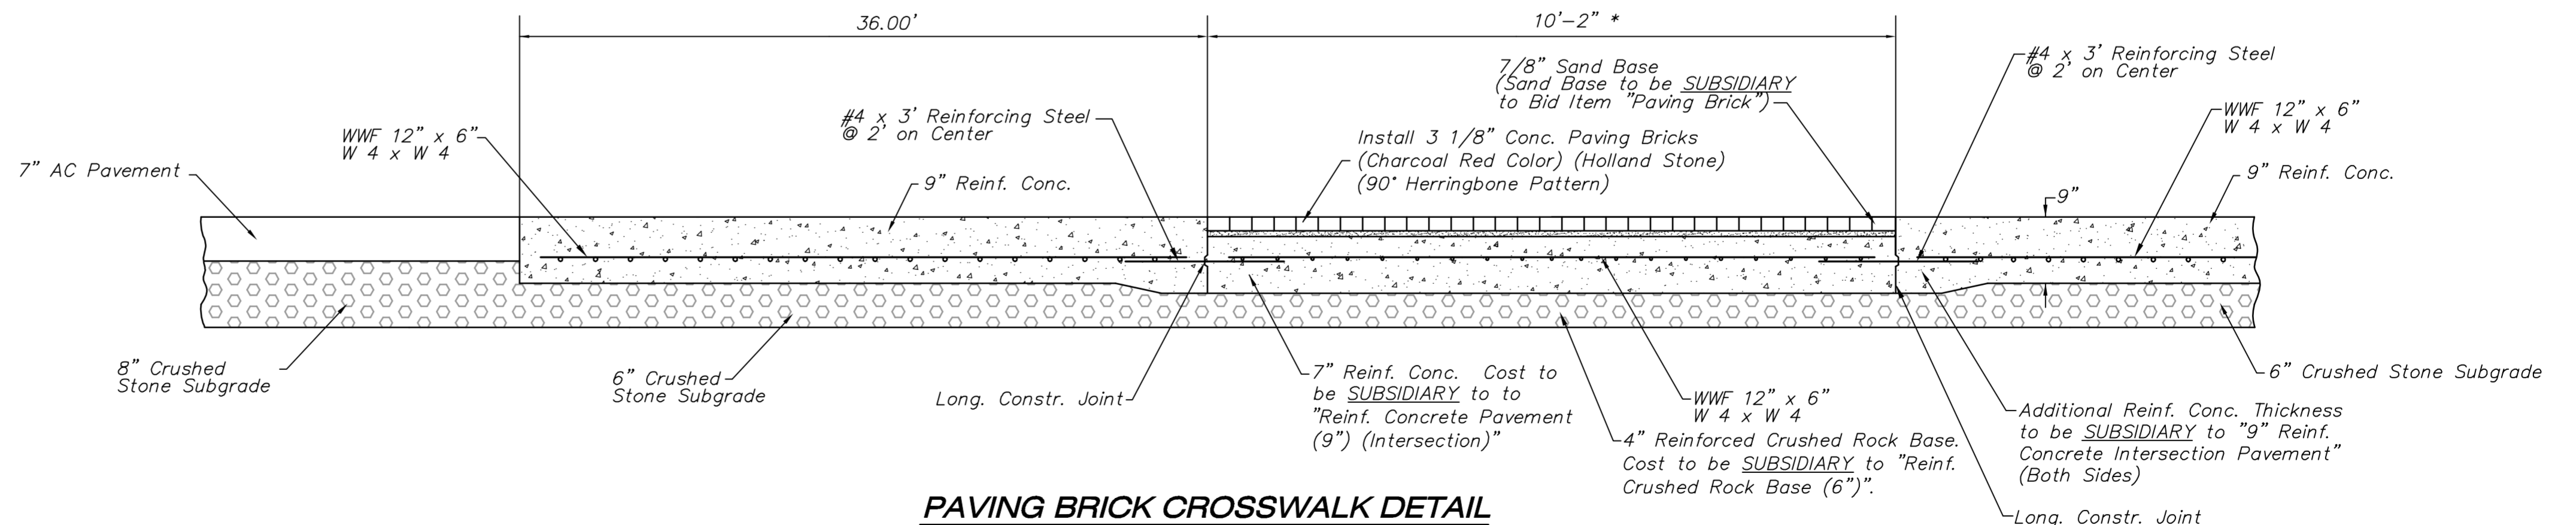


\* Brick Pavers to be installed in crosswalk and/or median locations shall be custom cut to match final concrete dimensions. Contractor shall construct crosswalk blockouts to match nominal paver width dimensions. Fill in with "brick slivers" (defined as pieces smaller than 1/2 of the shortest paver dimension) shall not be allowed, except at the end of crosswalk locations.

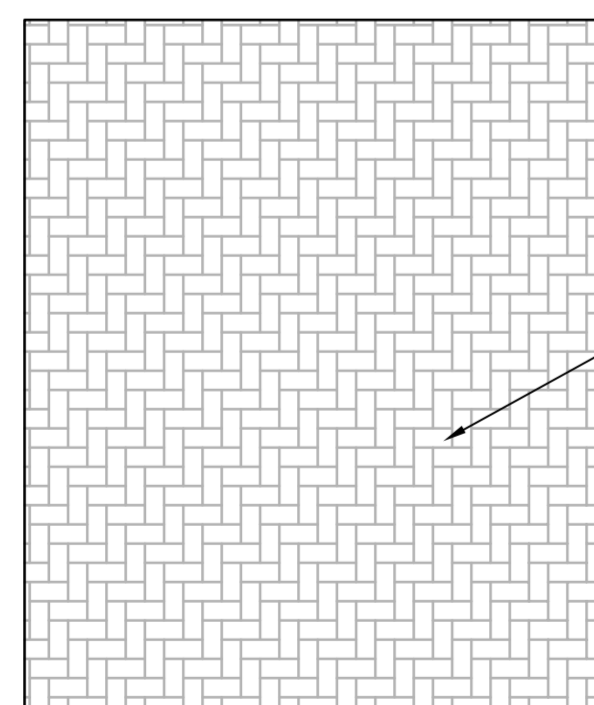

Drawing File: F:\eng\MacArthur\Details\Misc.dwg

Design: STAFF  
Drawn: STAFF  
Approved: TPV  
Scale: None

Project No. 04-04-E856 CAPITAL IMPROVEMENT PROJECT

**MISCELLANEOUS DETAILS**

MACARTHUR ROAD PAVING - MERIDIAN AVENUE to SENECA STREET

**Baughman Company, P.A.**  
315 Ellis St. Wichita, KS 67211 P 316-262-7271 F 316-262-0149

ENGINEERING | SURVEYING | PLANNING | LANDSCAPE ARCHITECTURE