
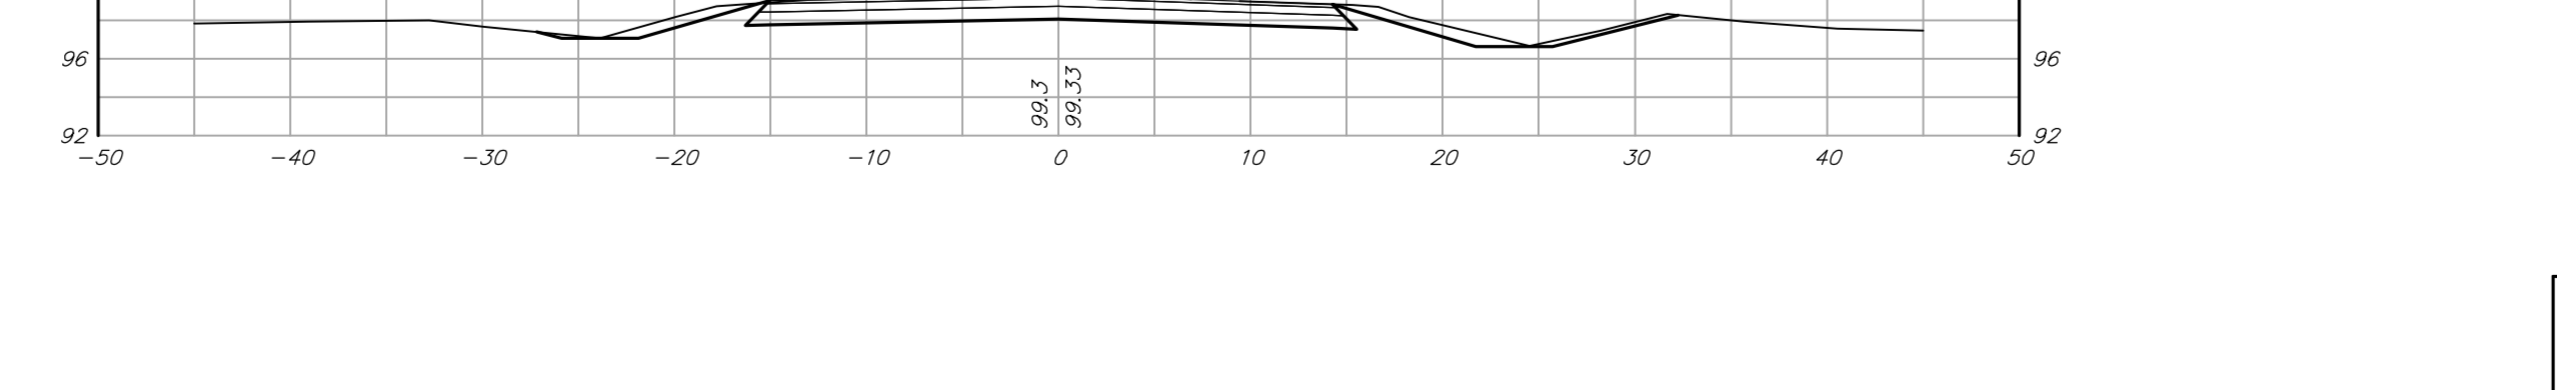
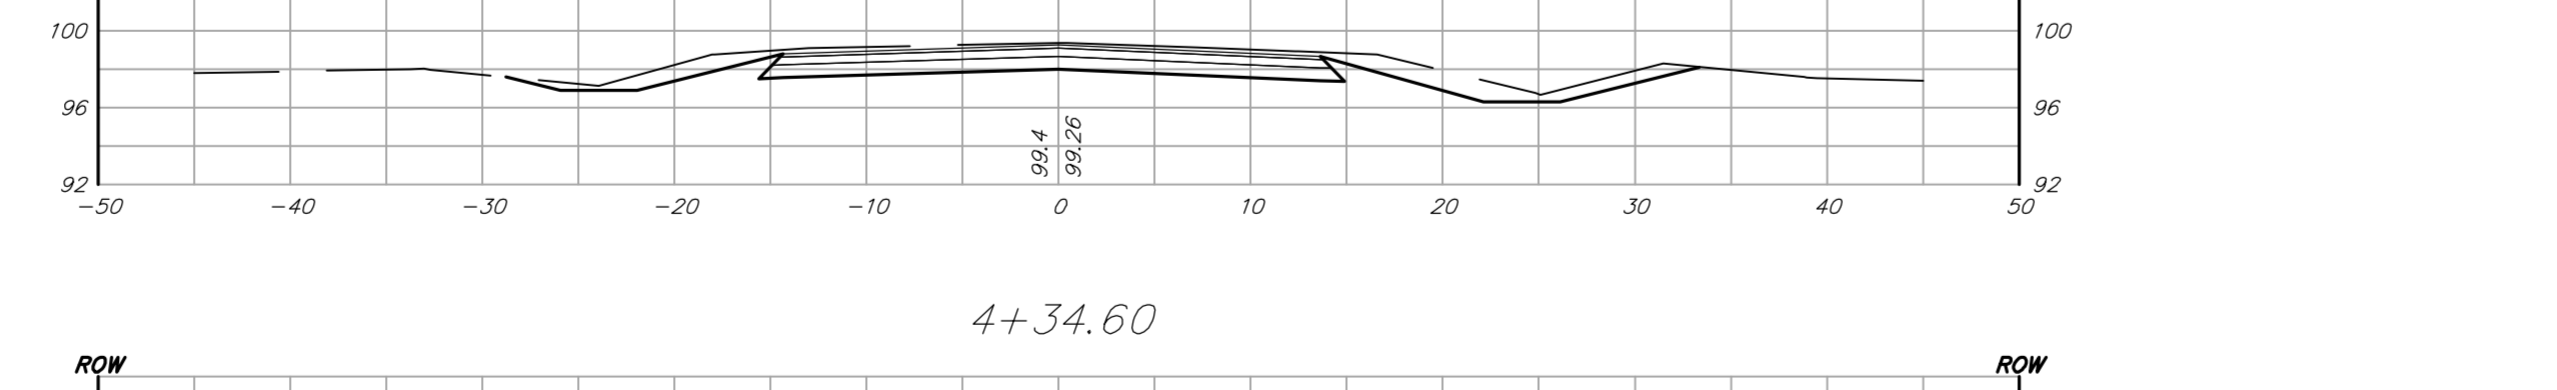
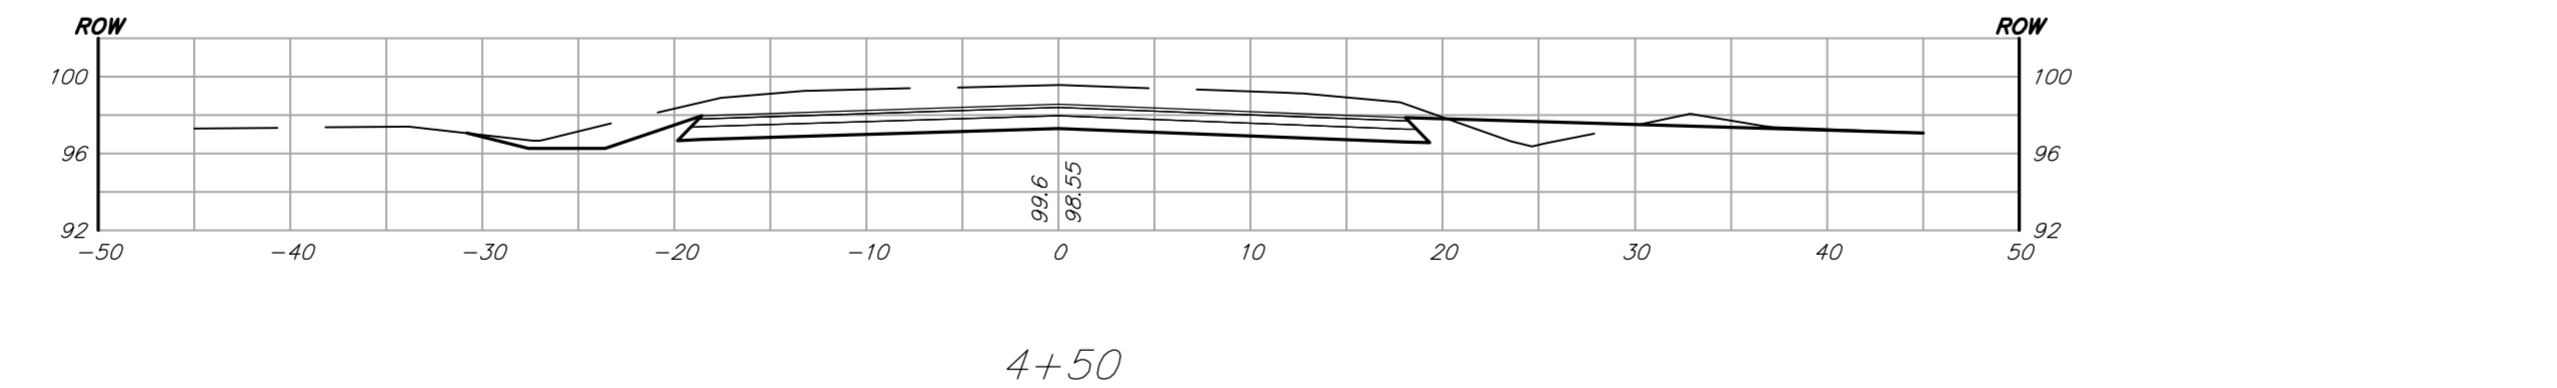
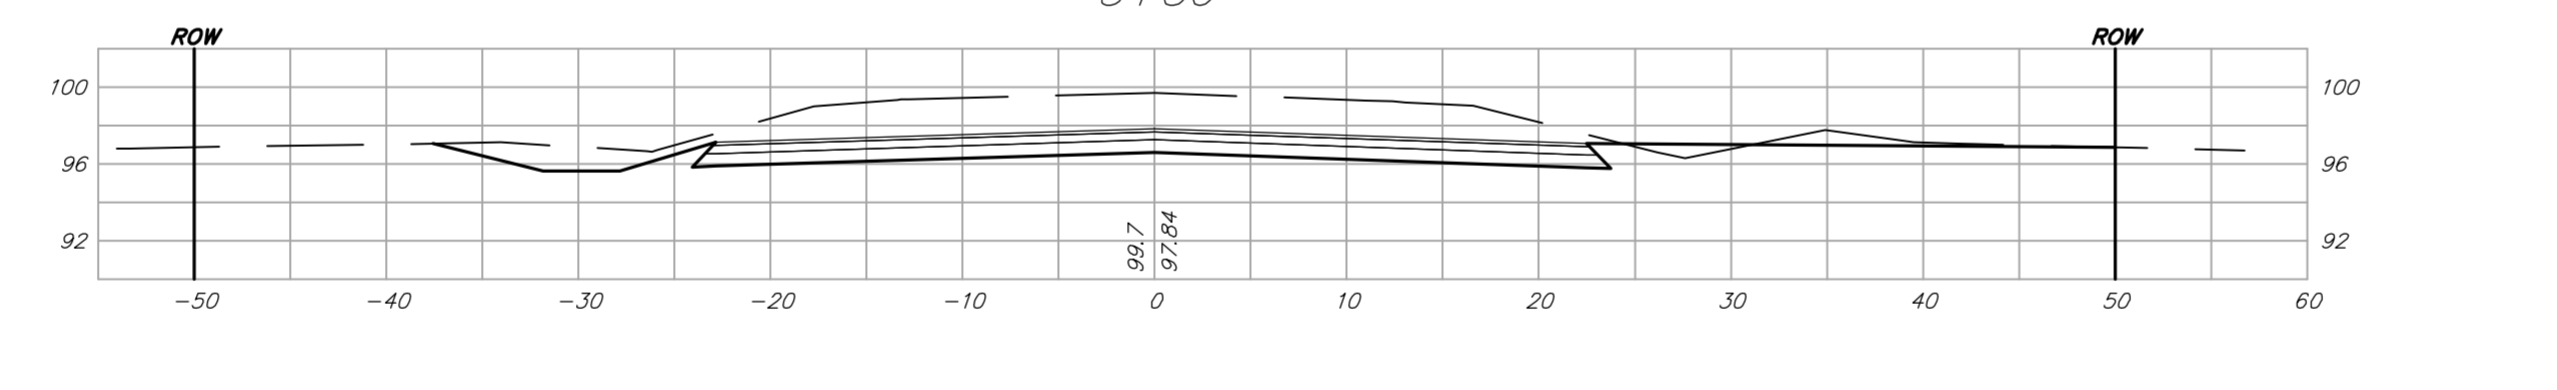
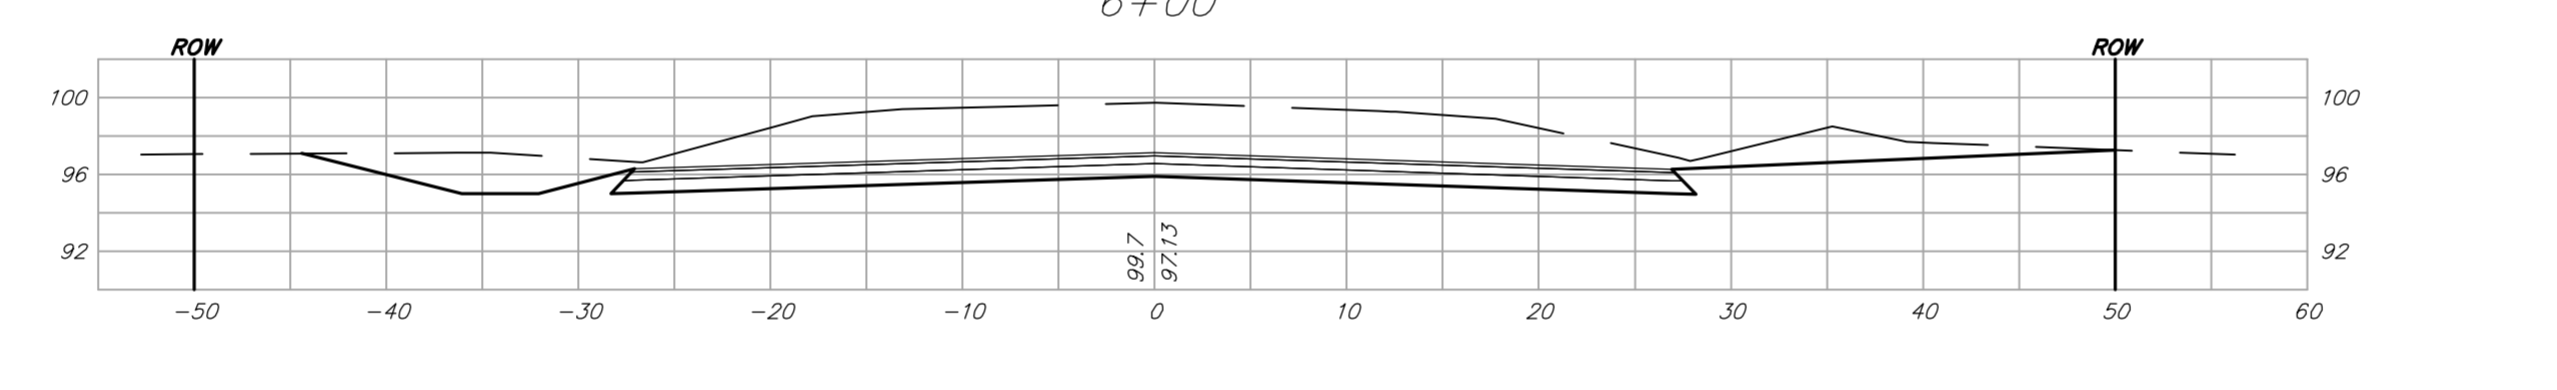
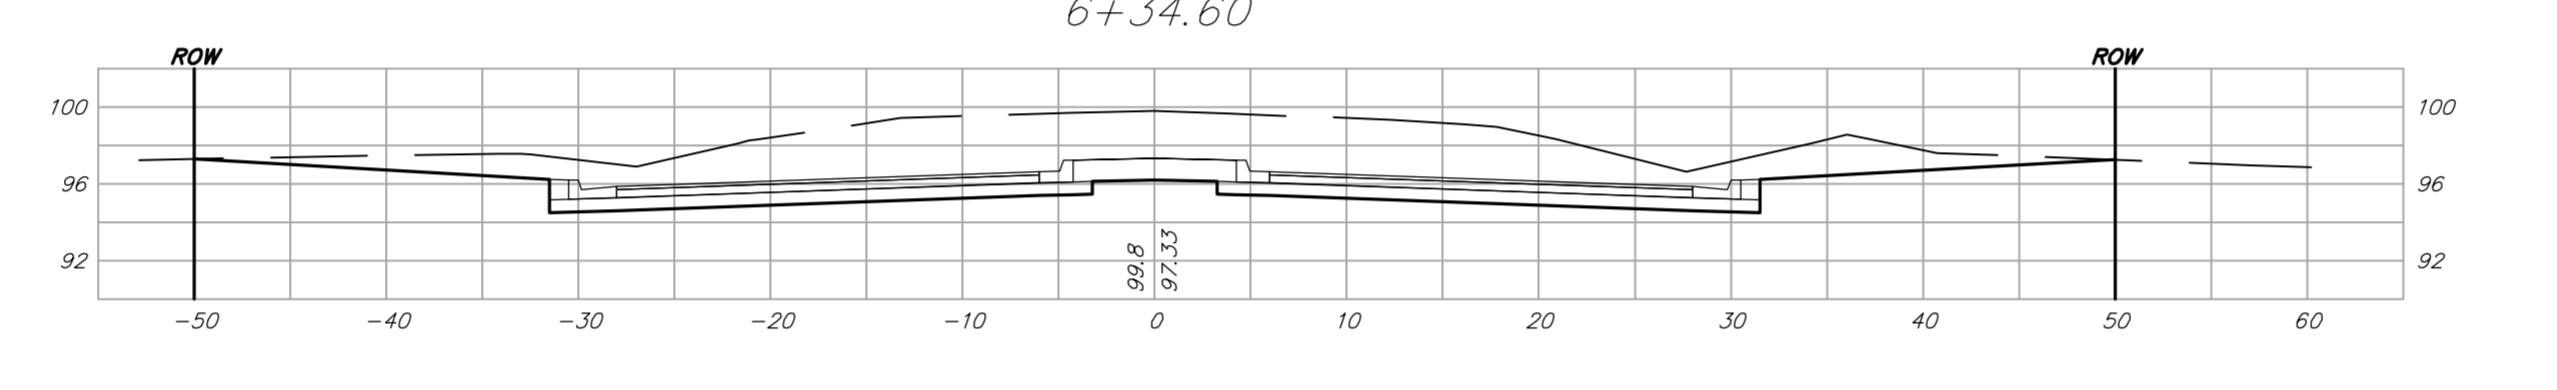
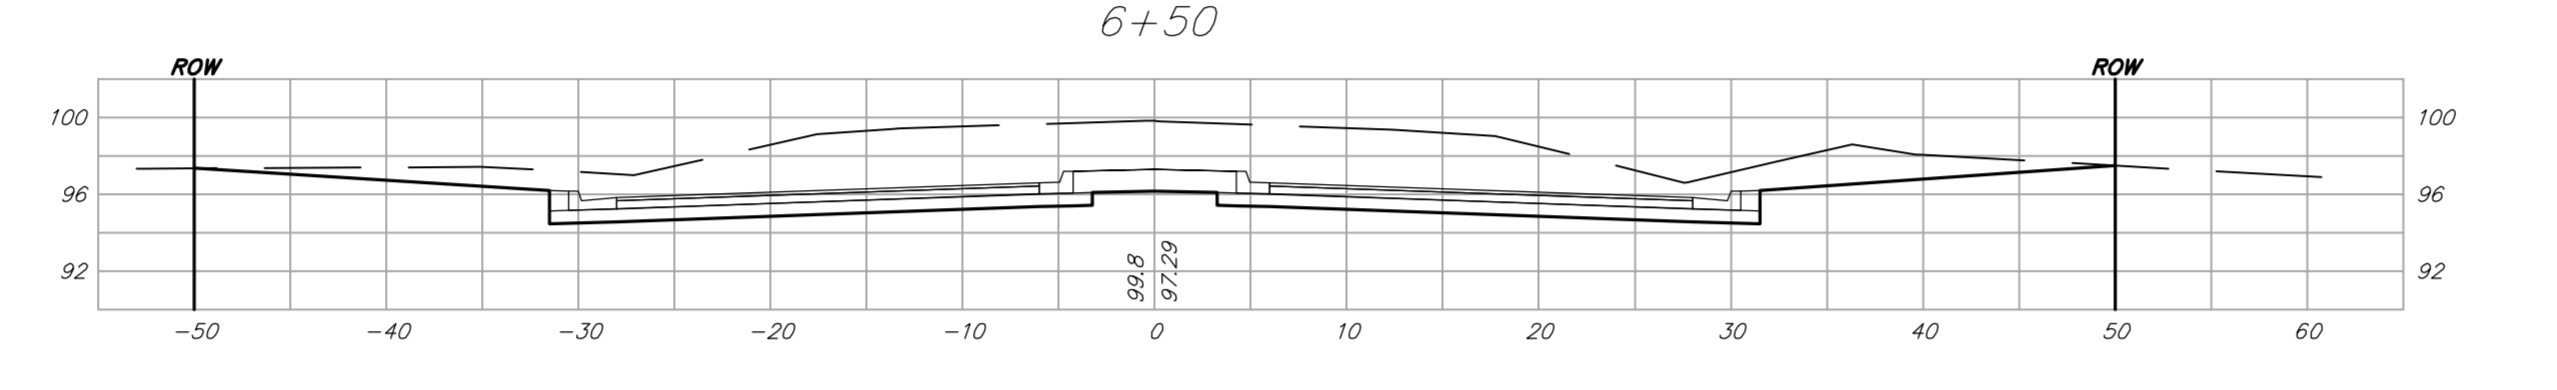
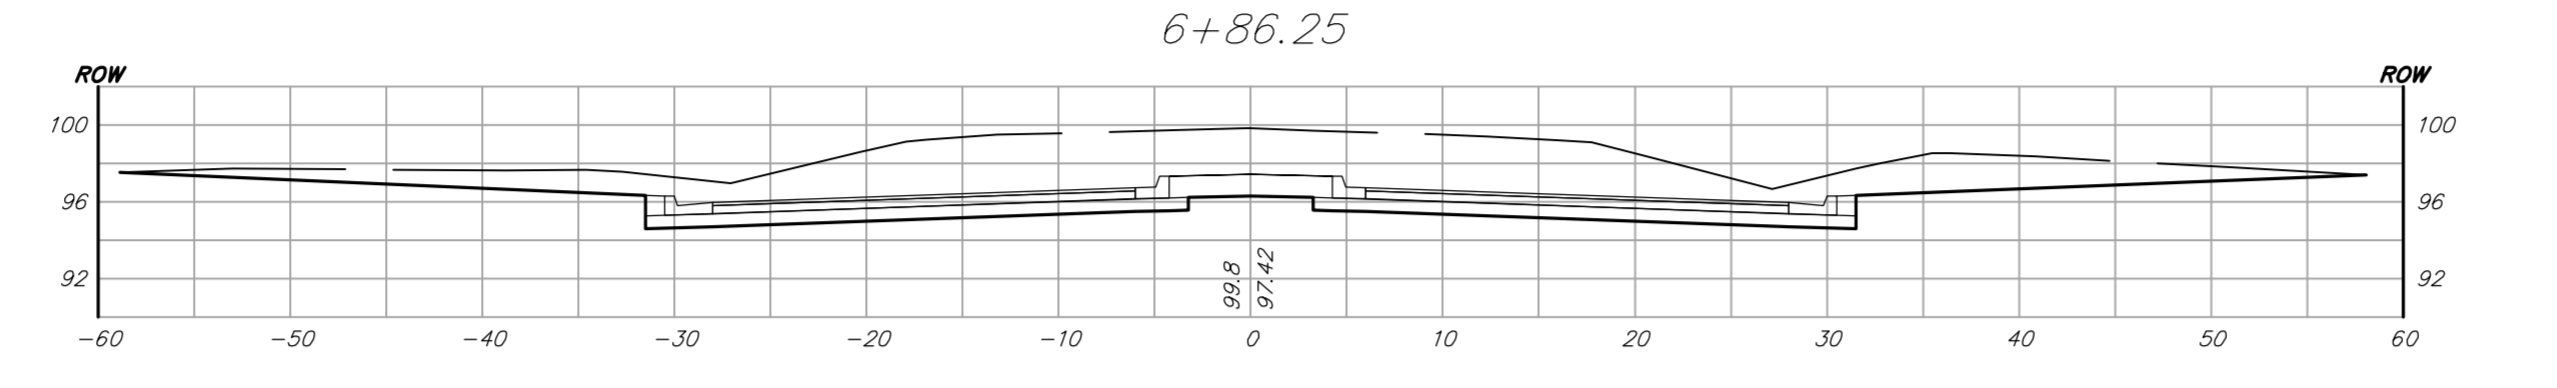


| FHWY REGION NO. | STATE | PROJECT NO. | FISCAL YEAR | SHEET NO. | TOTAL SHEETS |
|-----------------|--------|--------------|-------------|-----------|--------------|
| 7 | KANSAS | 87 N-0347-01 | 2007 | 104 | 123 |

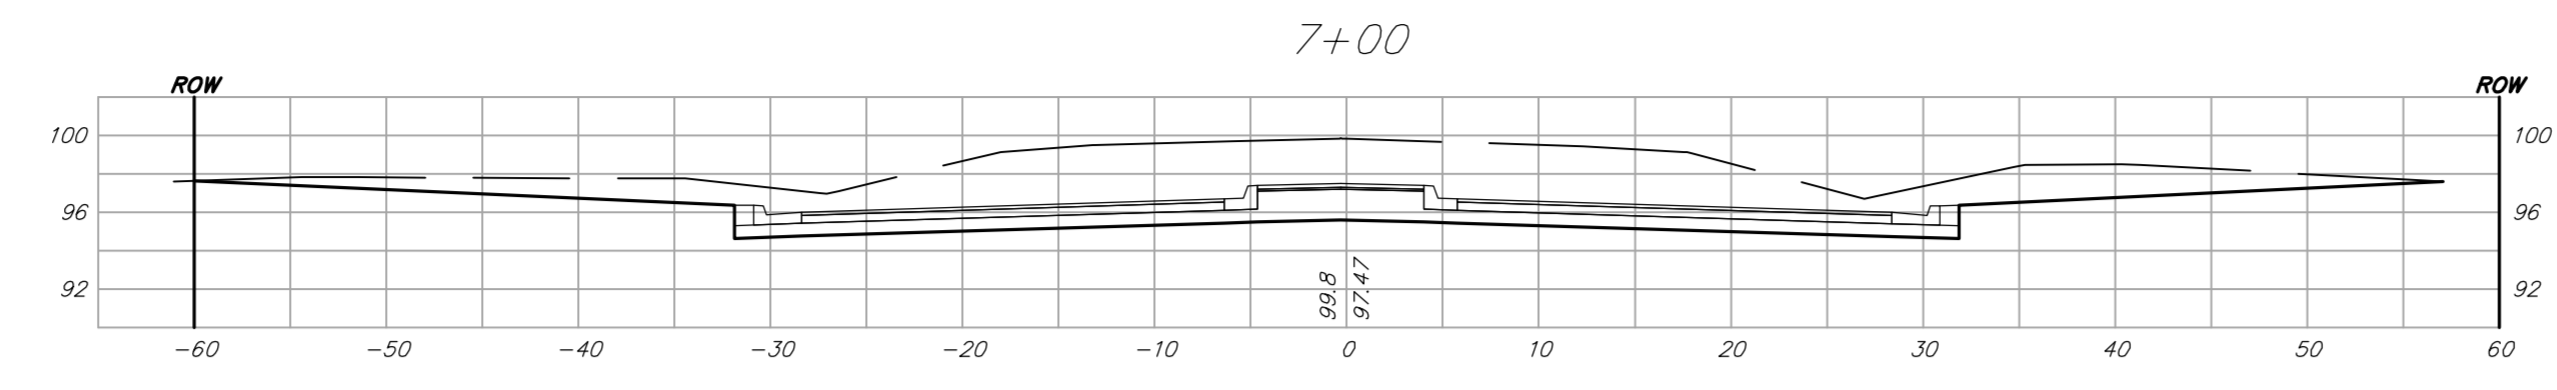

Drawing File: F:\eng\MacArthur\Land\dwg\XSec.dwg (XSEC 01)

| | | |
|-----------------|--|-----------------------------|
| Design: TPV | Project No. 04-04-E856 | CAPITAL IMPROVEMENT PROJECT |
| Drawn: TPV | MACARTHUR ROAD | |
| Approved: TPV | CROSS SECTIONS | |
| Scale: 1" = 10' | MACARTHUR ROAD PAVING - MERIDIAN AVENUE TO SENECA STREET | |

Baughman Company, P.A.
 315 Ellis St. Wichita, KS 67211 P 316-262-7271 F 316-262-0149
 Baughman ENGINEERING | SURVEYING | PLANNING | LANDSCAPE ARCHITECTURE

July 2007

SHEET
104
OF
123