
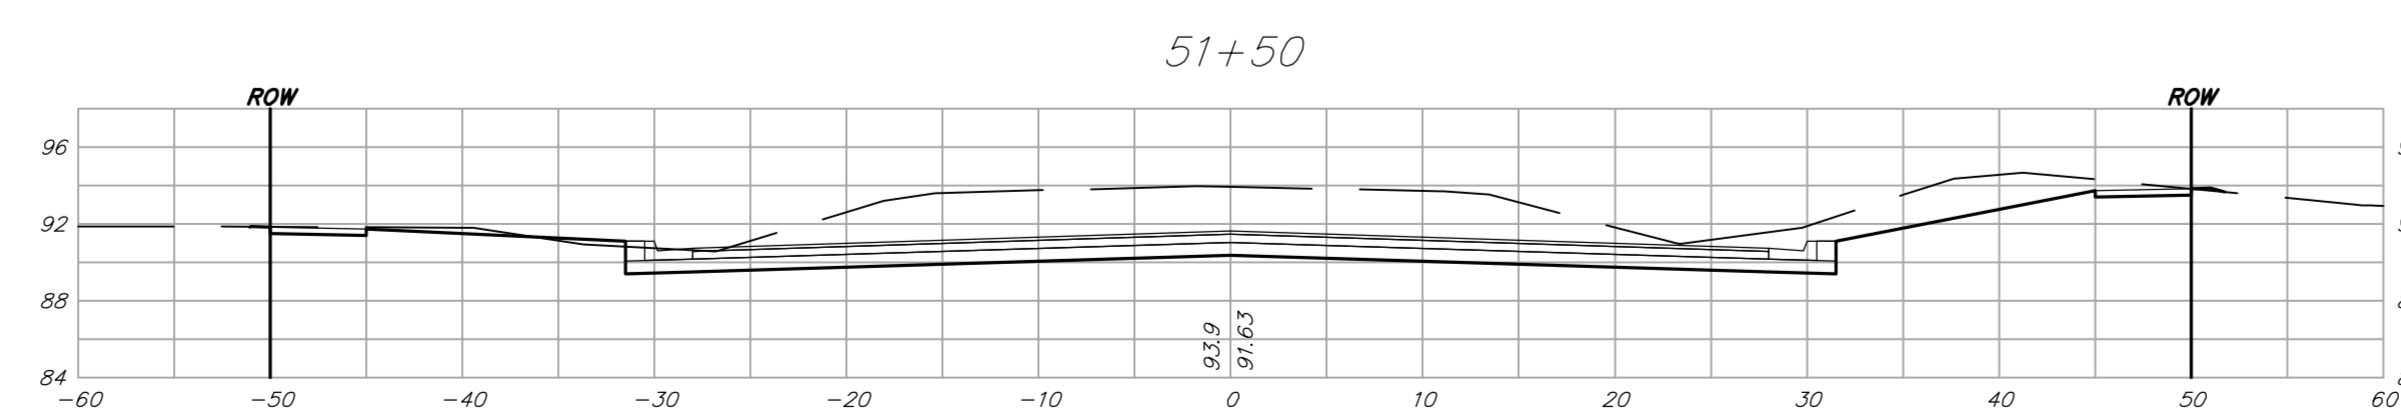
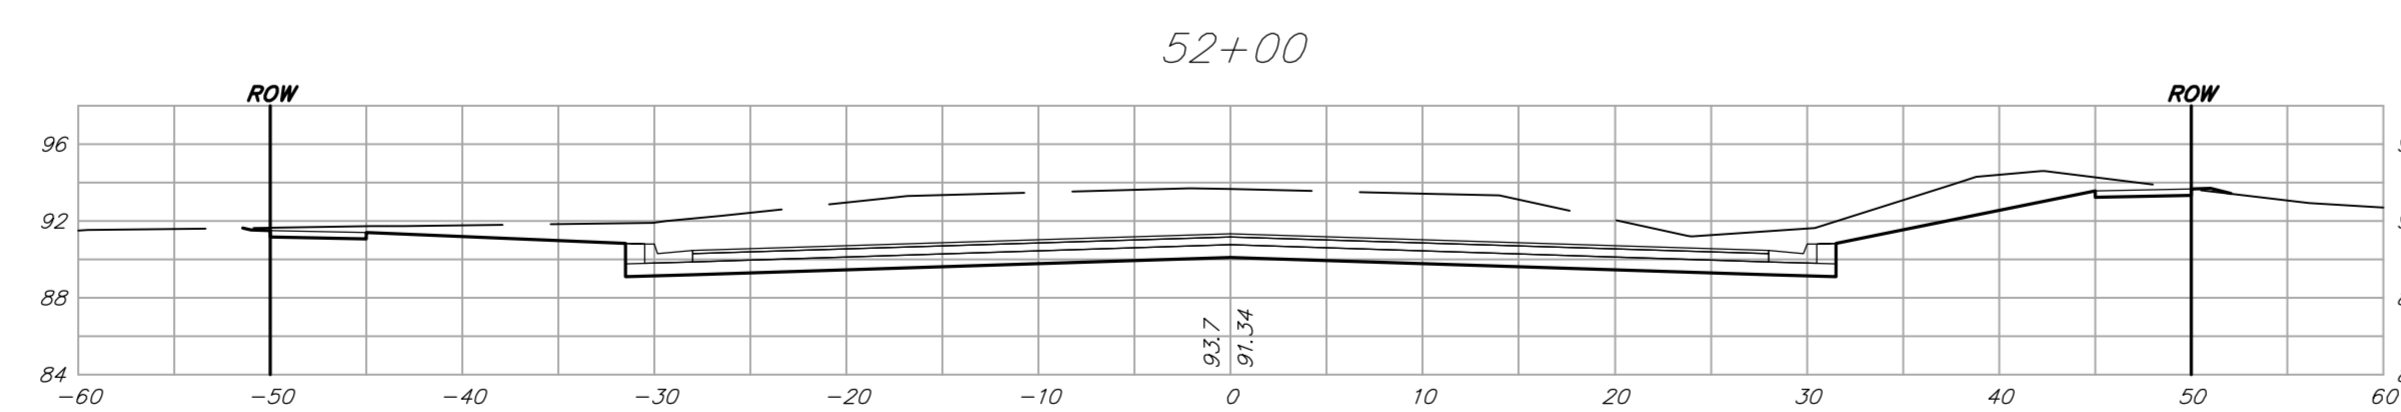
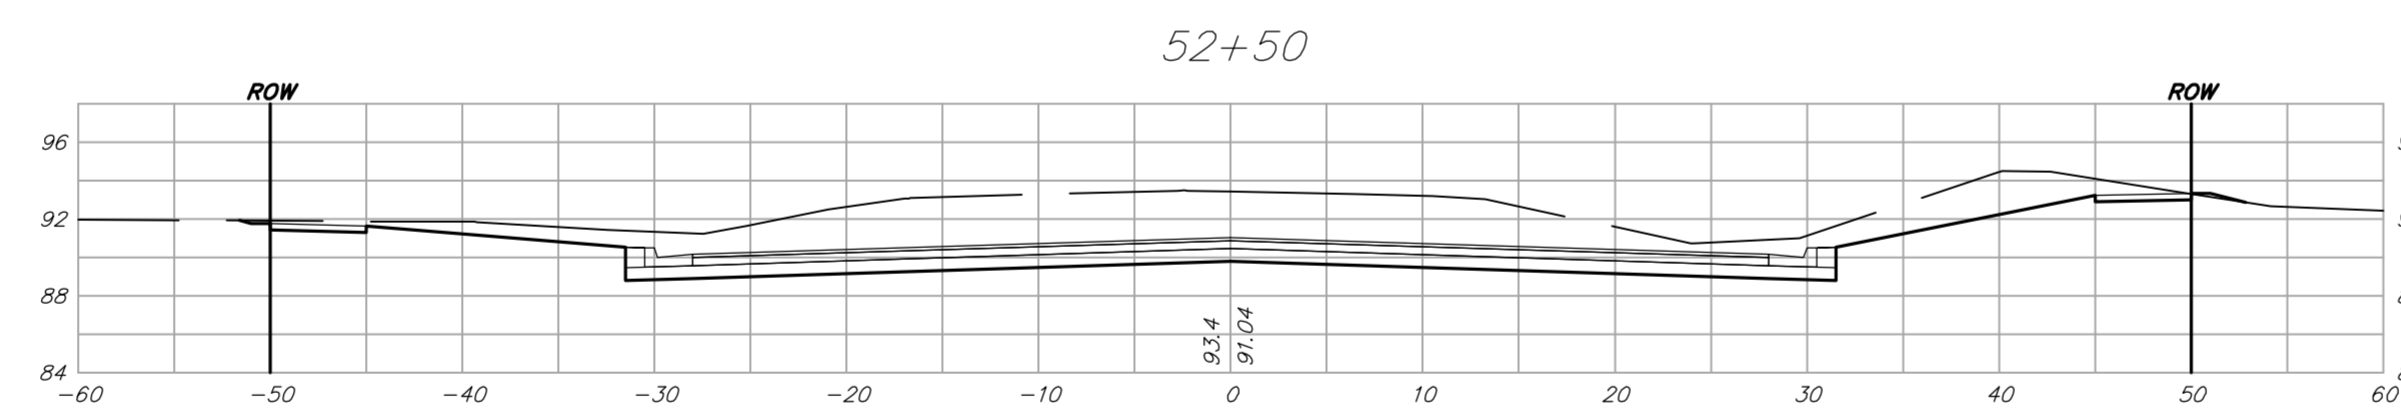
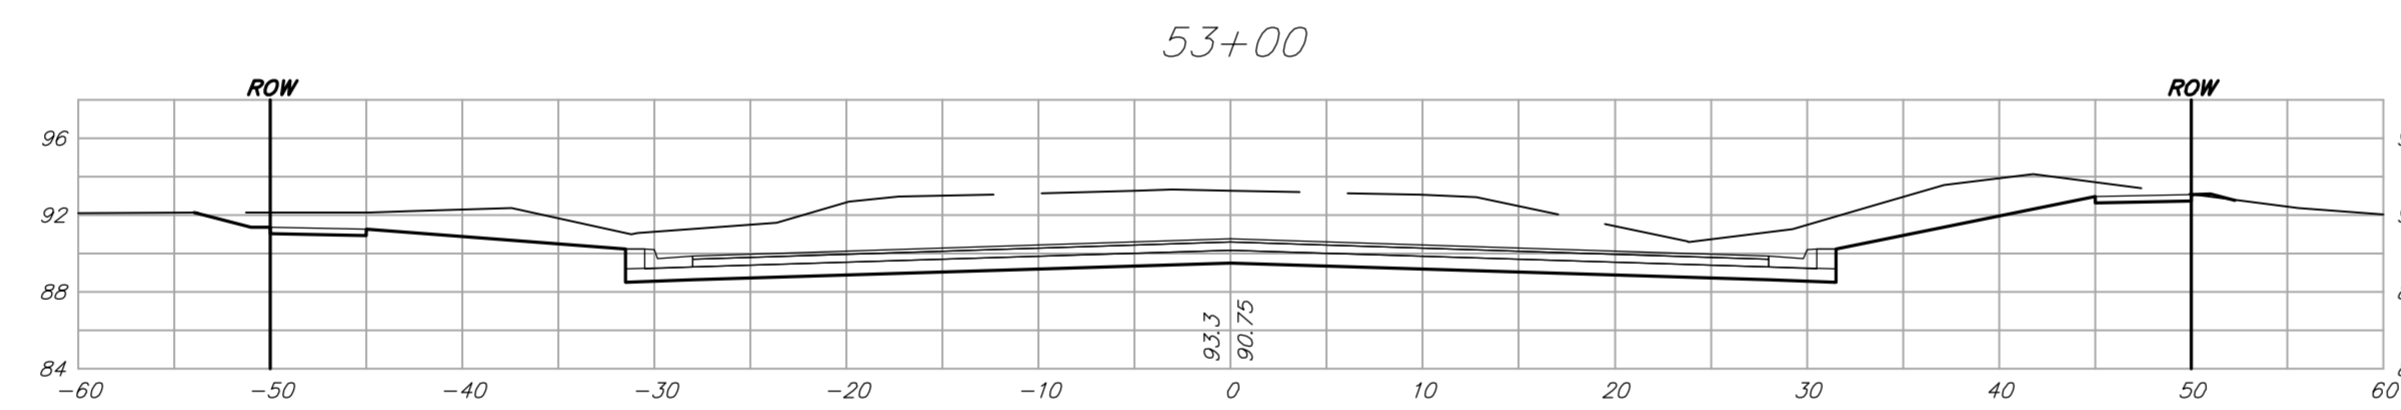
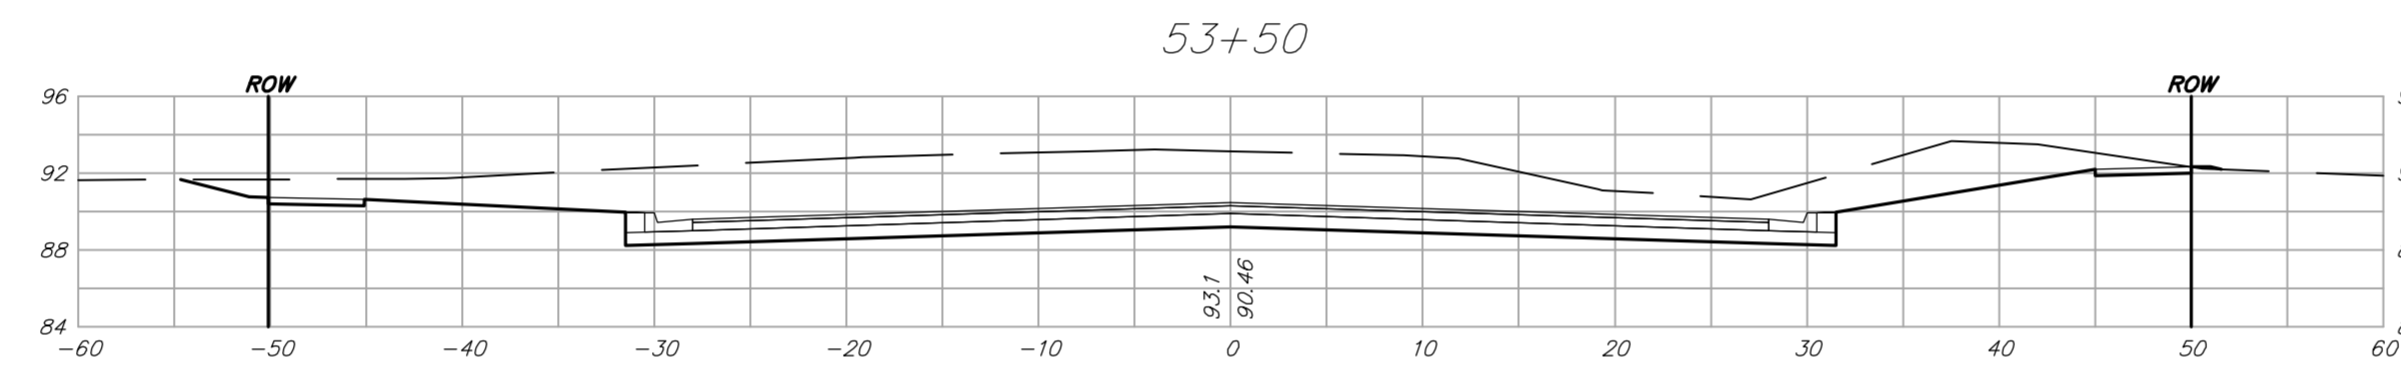
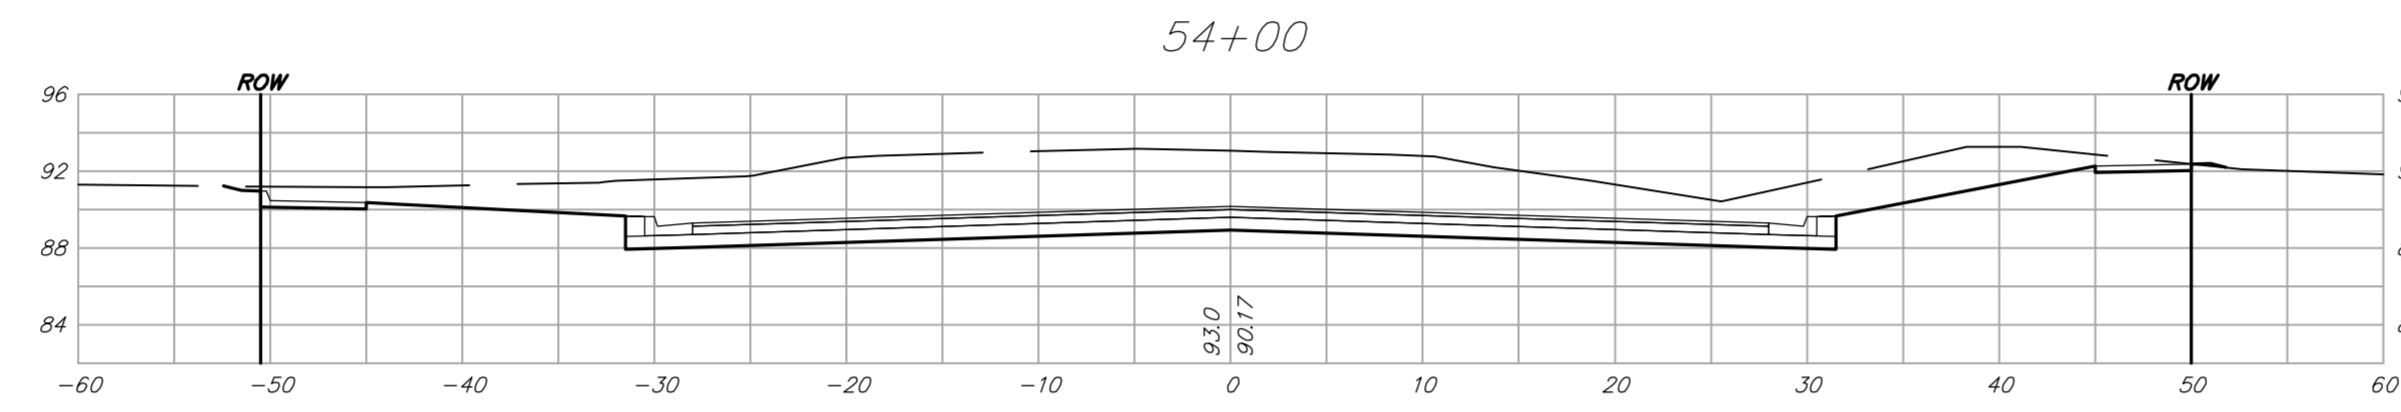
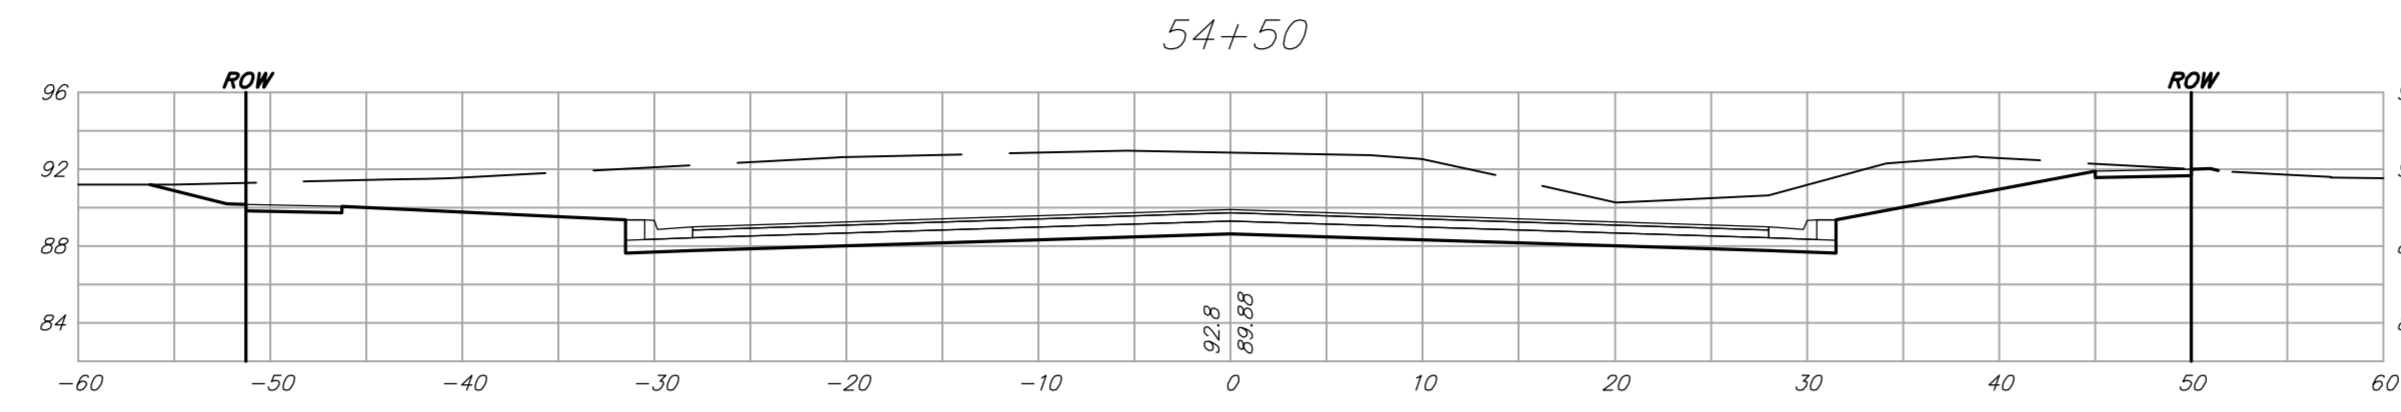


FHWY REGION NO.	STATE	PROJECT NO.	FISCAL YEAR	SHEET NO.	TOTAL SHEETS
7	KANSAS	87 N-0347-01	2007	117	123

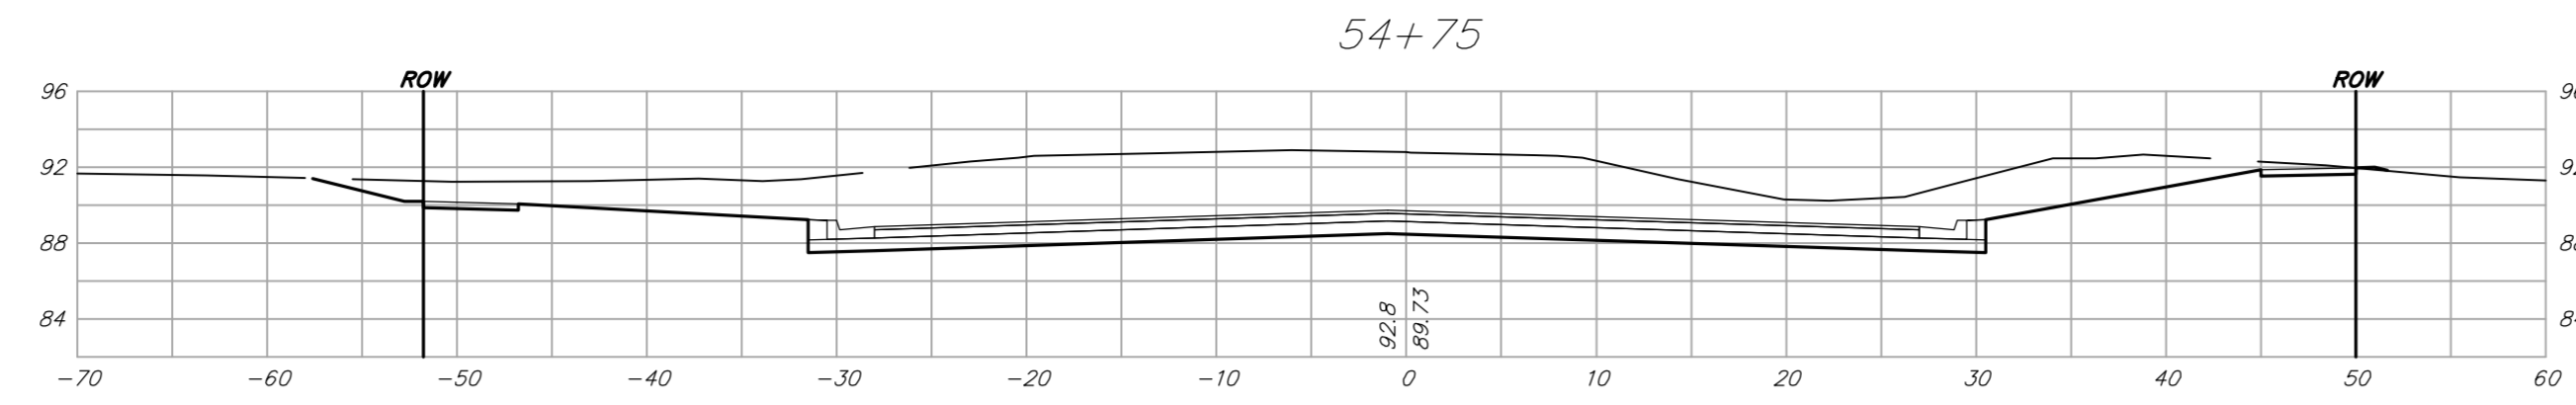

Drawing File: F:\eng\MacArthur\Land\dwg\XSec.dwg (XSEC 14)

Design: TPV  
 Drawn: TPV  
 Approved: TPV  
 Scale: 1" = 10'

Project No. 04-04-E856 CAPITAL IMPROVEMENT PROJECT  
**MACARTHUR ROAD**  
 CROSS SECTIONS  
 MACARTHUR ROAD PAVING - MERIDIAN AVENUE TO SENECA STREET

**Baughman** **Baughman Company, P.A.**  
 315 Ellis St. Wichita, KS 67211 P 316-262-7271 F 316-262-0149  
 ENGINEERING | SURVEYING | PLANNING | LANDSCAPE ARCHITECTURE

July 2007

SHEET  
**117**  
 OF  
 123