
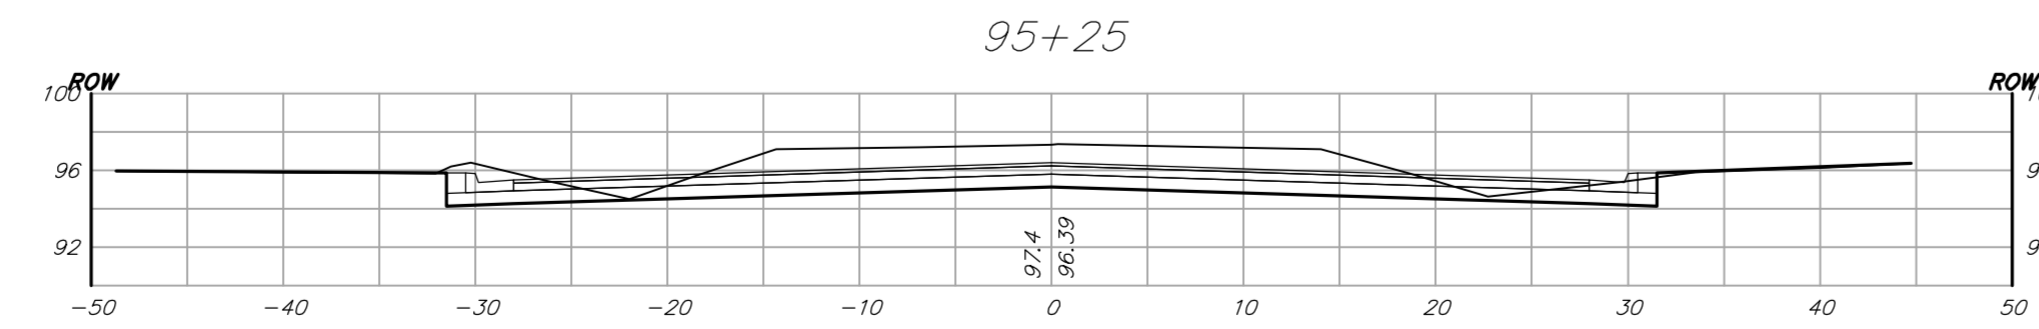
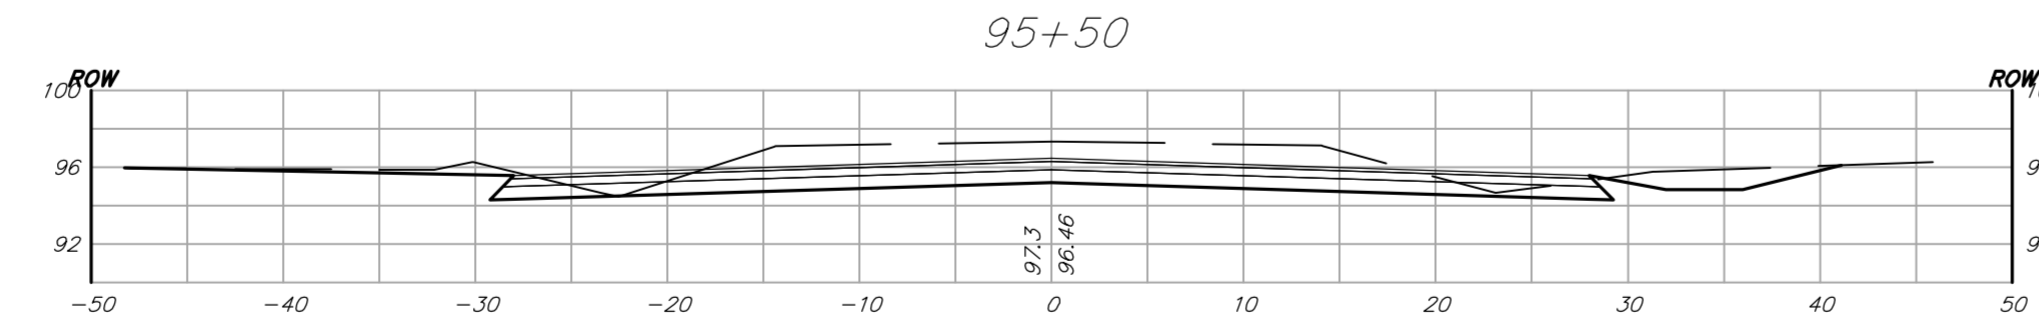
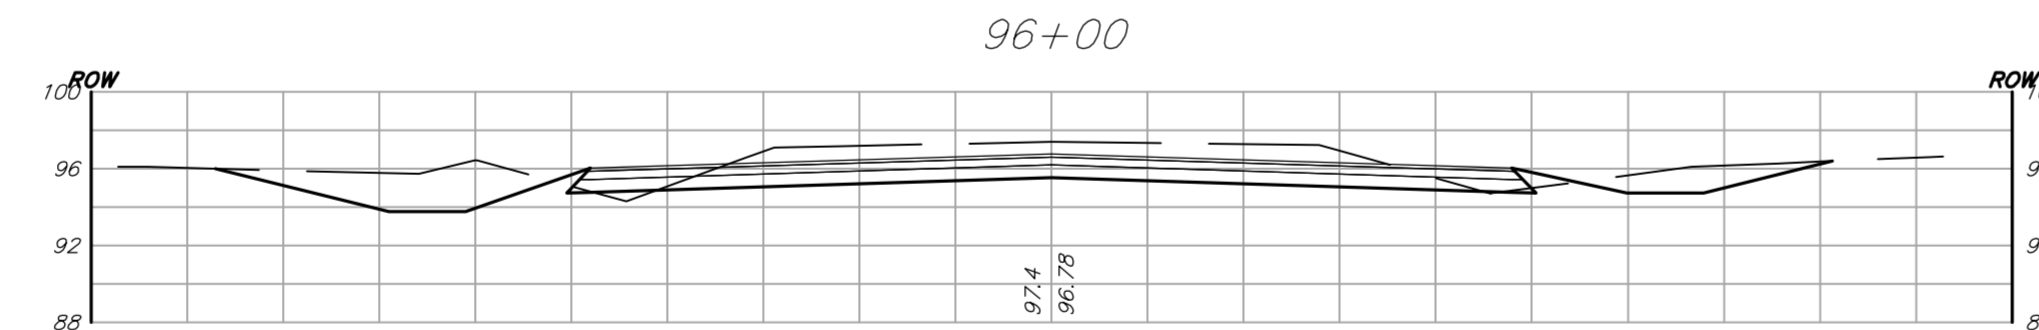
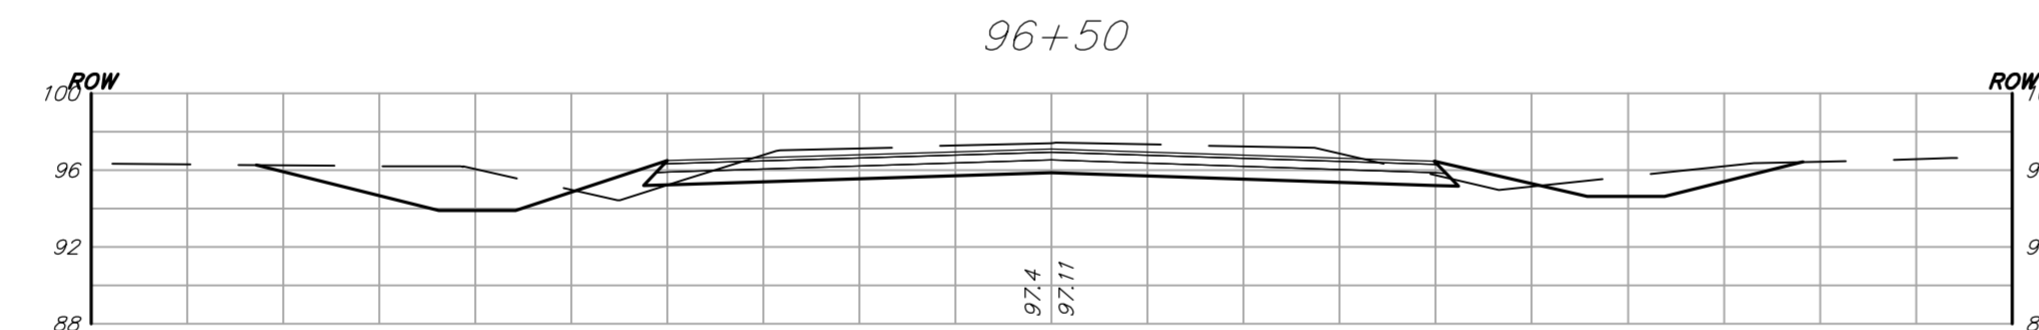
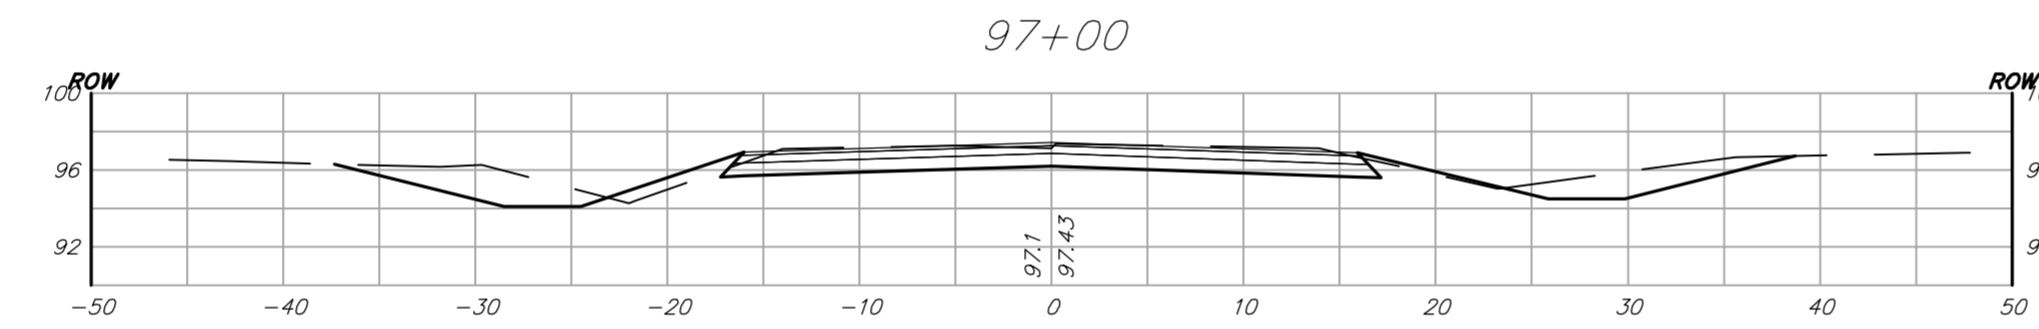


STATION	AREAS Square Feet		VOLUMES Cubic Yards		CUMULATIVE VOLUMES Cubic Yards	
	CUT	FILL	CUT	FILL	CUT	FILL
84+25	48.05	0.00				
84+50	61.33	1.15	50.64	0.53	50.64	0.53
85+00	95.26	1.37	144.99	2.34	195.64	2.87
85+50	119.35	0.15	198.71	1.41	394.35	4.28
86+00	143.39	0.00	243.27	0.14	637.62	4.42
86+25	148.83	0.06	135.29	0.03	772.91	4.45
86+50	142.95	0.35	135.08	0.19	907.99	4.63
86+85.80	112.30	4.09	169.22	2.94	1077.21	7.57
87+00	109.10	7.75	58.22	3.11	1135.43	10.68
87+50	101.93	9.39	195.40	15.87	1330.83	26.56
88+01.75	122.97	14.52	215.53	22.92	1546.36	49.48
88+50	142.97	6.41	237.63	18.70	1783.98	68.18
89+00	94.85	2.66	220.20	8.39	2004.18	76.57
89+16.55	102.79	3.85	60.57	1.99	2064.75	78.56
90+83.77	125.00	0.52	705.36	13.54	2770.12	92.10
91+00	116.57	0.00	72.60	0.16	2842.72	92.26
91+50	145.07	0.00	242.26	0.00	3084.98	92.26
91+97.80	140.86	0.00	253.10	0.00	3338.08	92.26
92+00	140.98	0.00	11.48	0.00	3349.56	92.26
92+50	150.59	0.00	269.97	0.00	3619.53	92.26
93+00	130.59	0.00	260.35	0.00	3879.88	92.26
93+13.75	124.19	0.00	64.87	0.00	3944.76	92.26
93+50	120.11	0.00	164.00	0.00	4108.75	92.26
93+75	116.72	0.00	109.64	0.00	4218.39	92.26
94+00	119.36	0.70	109.30	0.32	4327.69	92.58
94+50	127.92	0.01	228.96	0.65	4556.65	93.23
95+00	111.15	0.02	221.36	0.02	4778.01	93.26
95+25	105.86	1.02	100.47	0.48	4878.48	93.74
95+50	104.44	0.09	97.36	0.52	4975.84	94.25
96+00	106.56	2.93	195.37	2.80	5171.21	97.05
96+50	89.71	6.59	181.73	8.81	5352.95	105.87
97+00	68.53	5.00	146.52	10.73	5499.46	116.59
97+25	46.79	0.00	53.39	2.31	5552.85	118.91
			0.00	0.00	5552.85	118.91

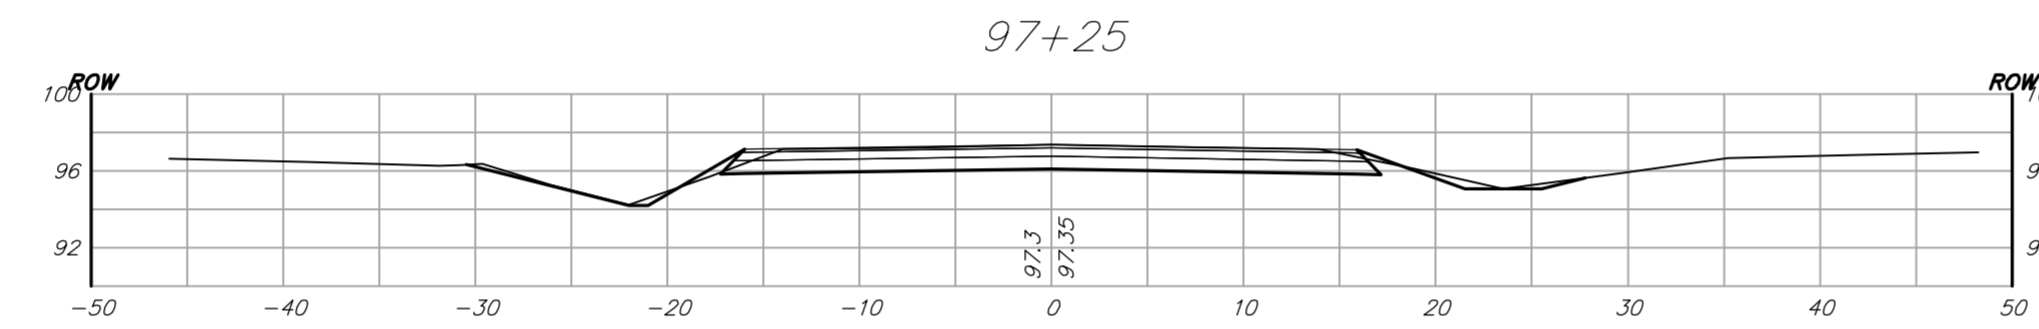

The Earthwork Quantities in these tables have been figured using the Average End Area Method. These Quantities have NOT been adjusted by any factors.

Earthwork Quantities listed in these tables reflect the existing ground (including pavement) at the time of the survey. Actual Quantities for the Bid Summary shall be reduced by the volume of removed asphalt, figured as such:

STREET	STATIONS	ASSUMED PAVEMENT THICKNESS
Meridian Avenue	84 + 25 to 97 + 25	6" Asphalt