
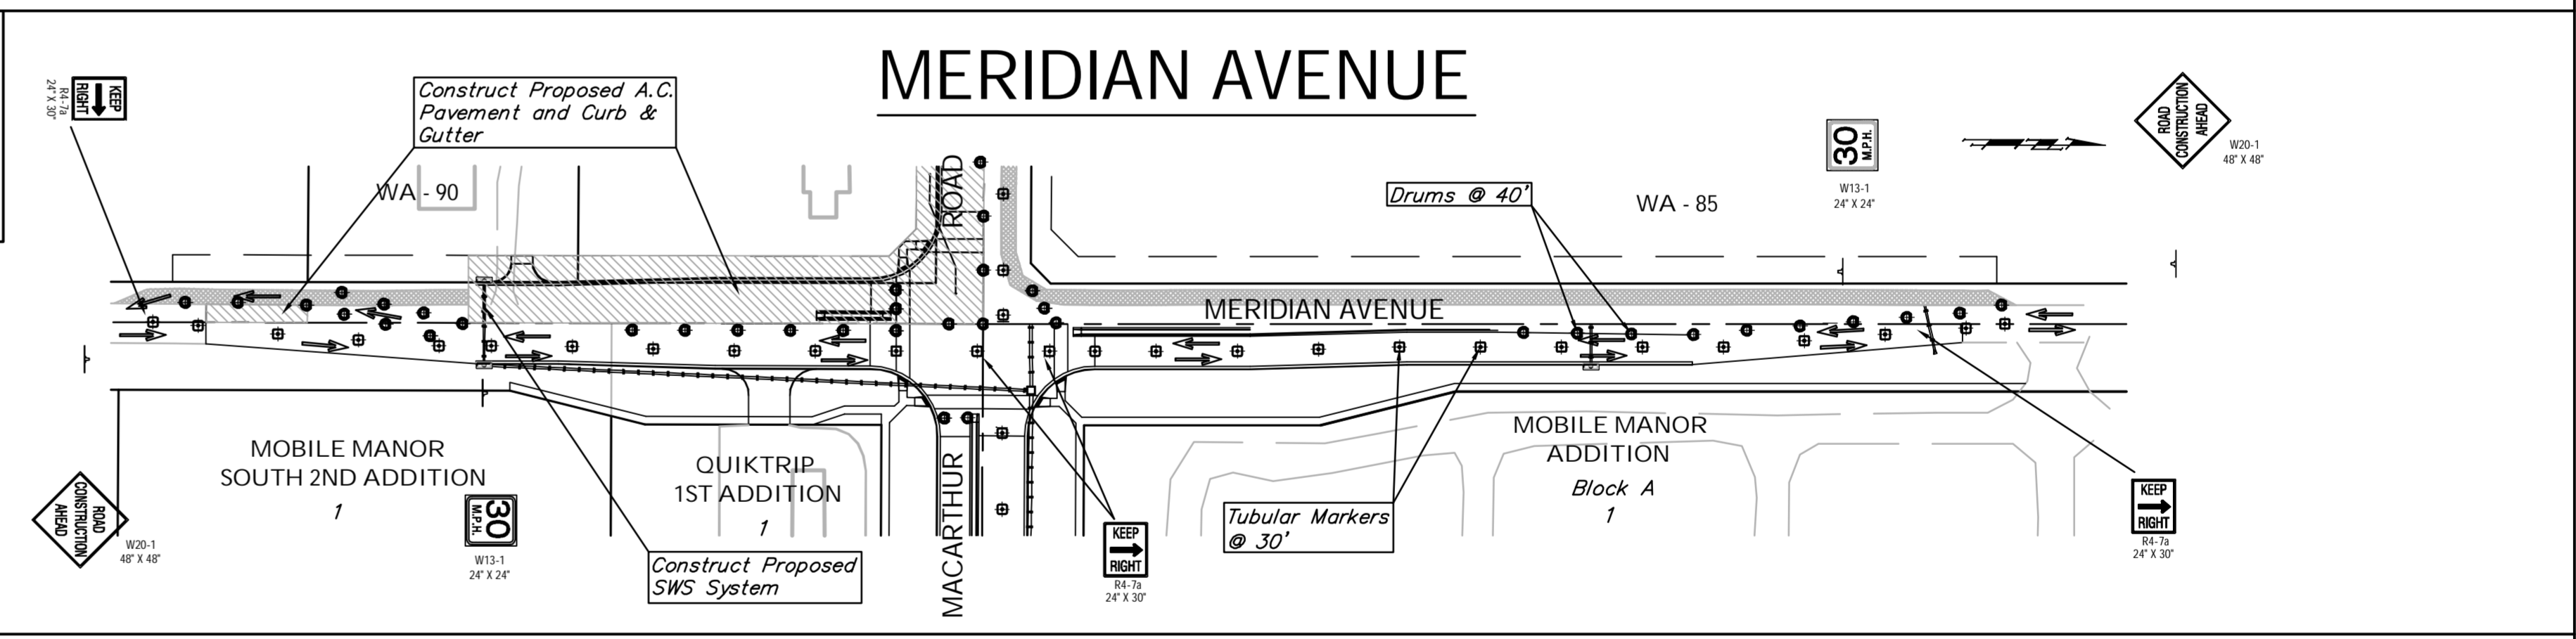
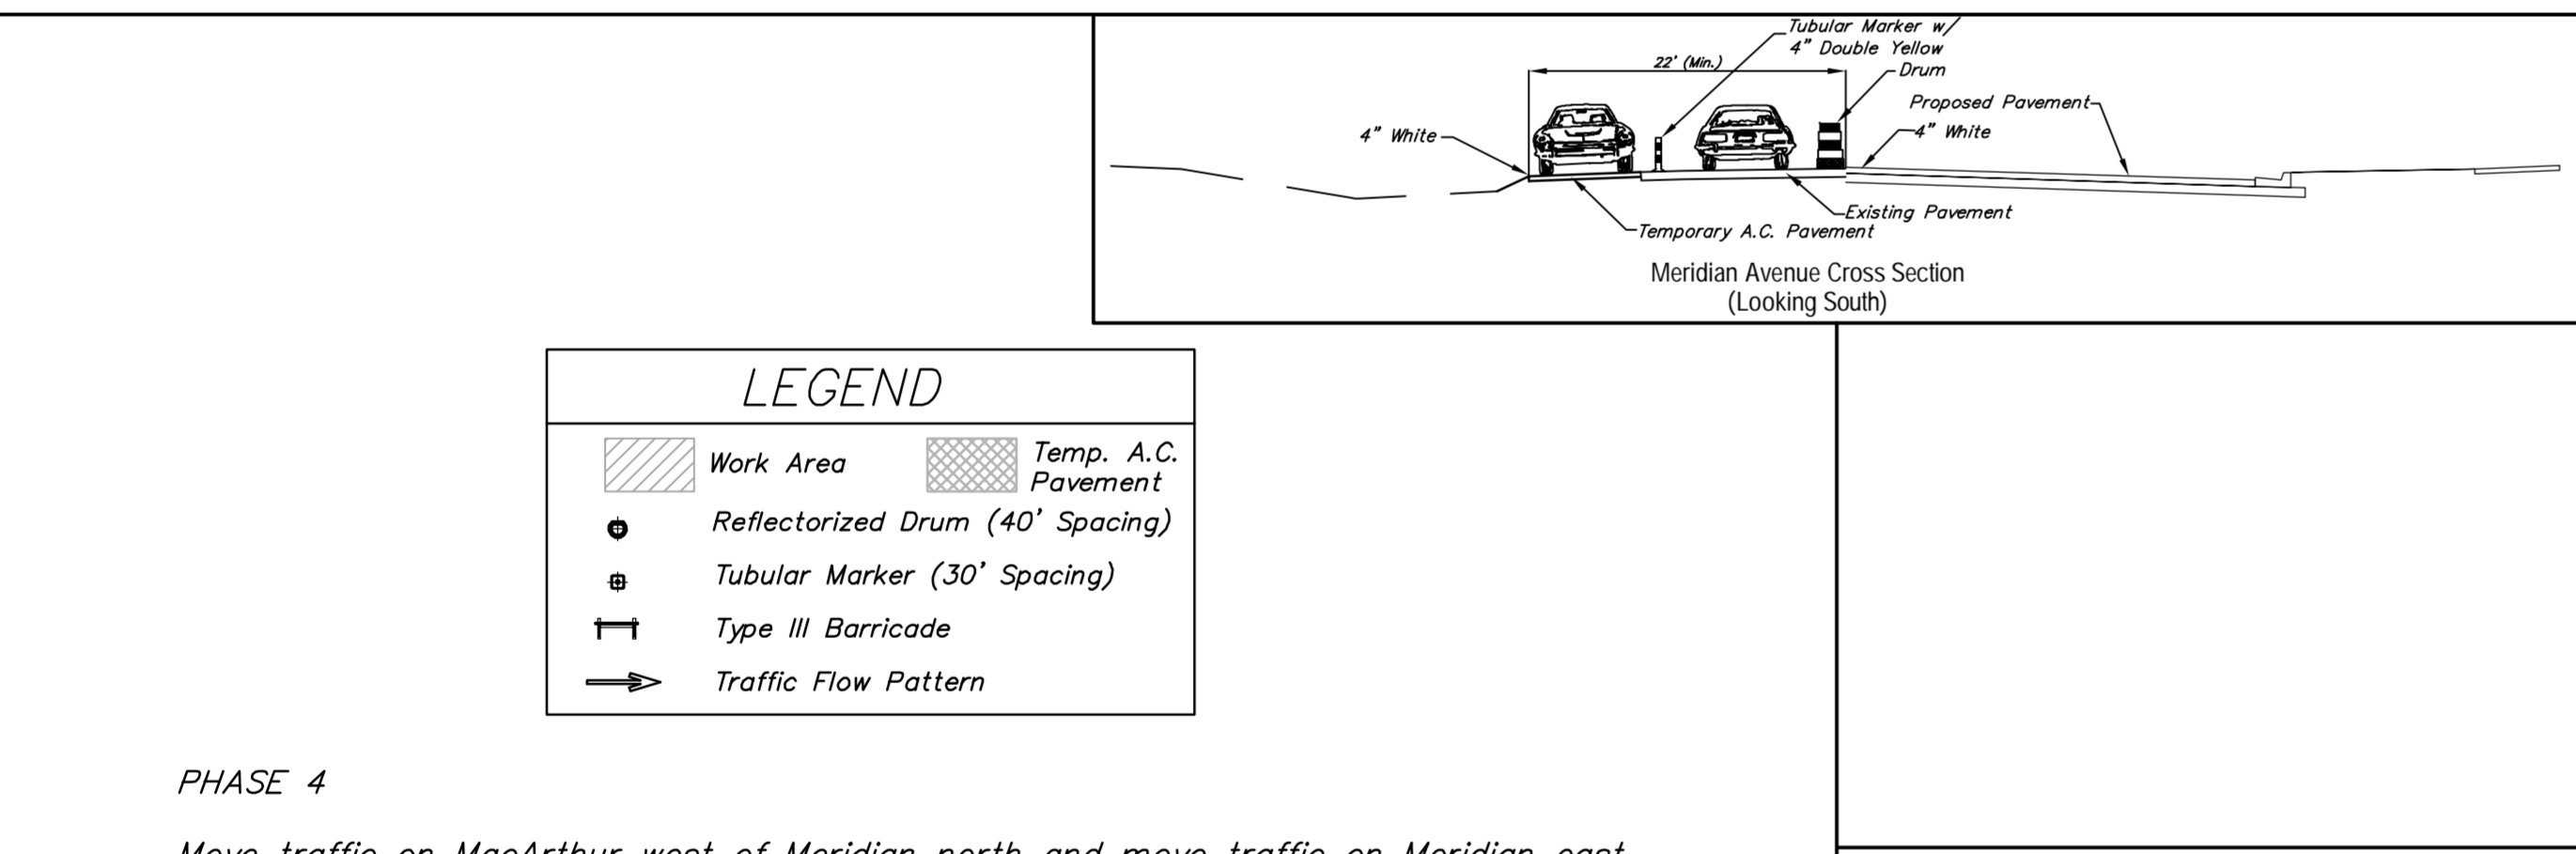


FHWA REGION NO.	STATE	PROJECT NO.	FISCAL YEAR	SHEET NO.	TOTAL SHEETS
7	KANSAS	87 N-0347-01	2007	80	123

# MACARTHUR ROAD

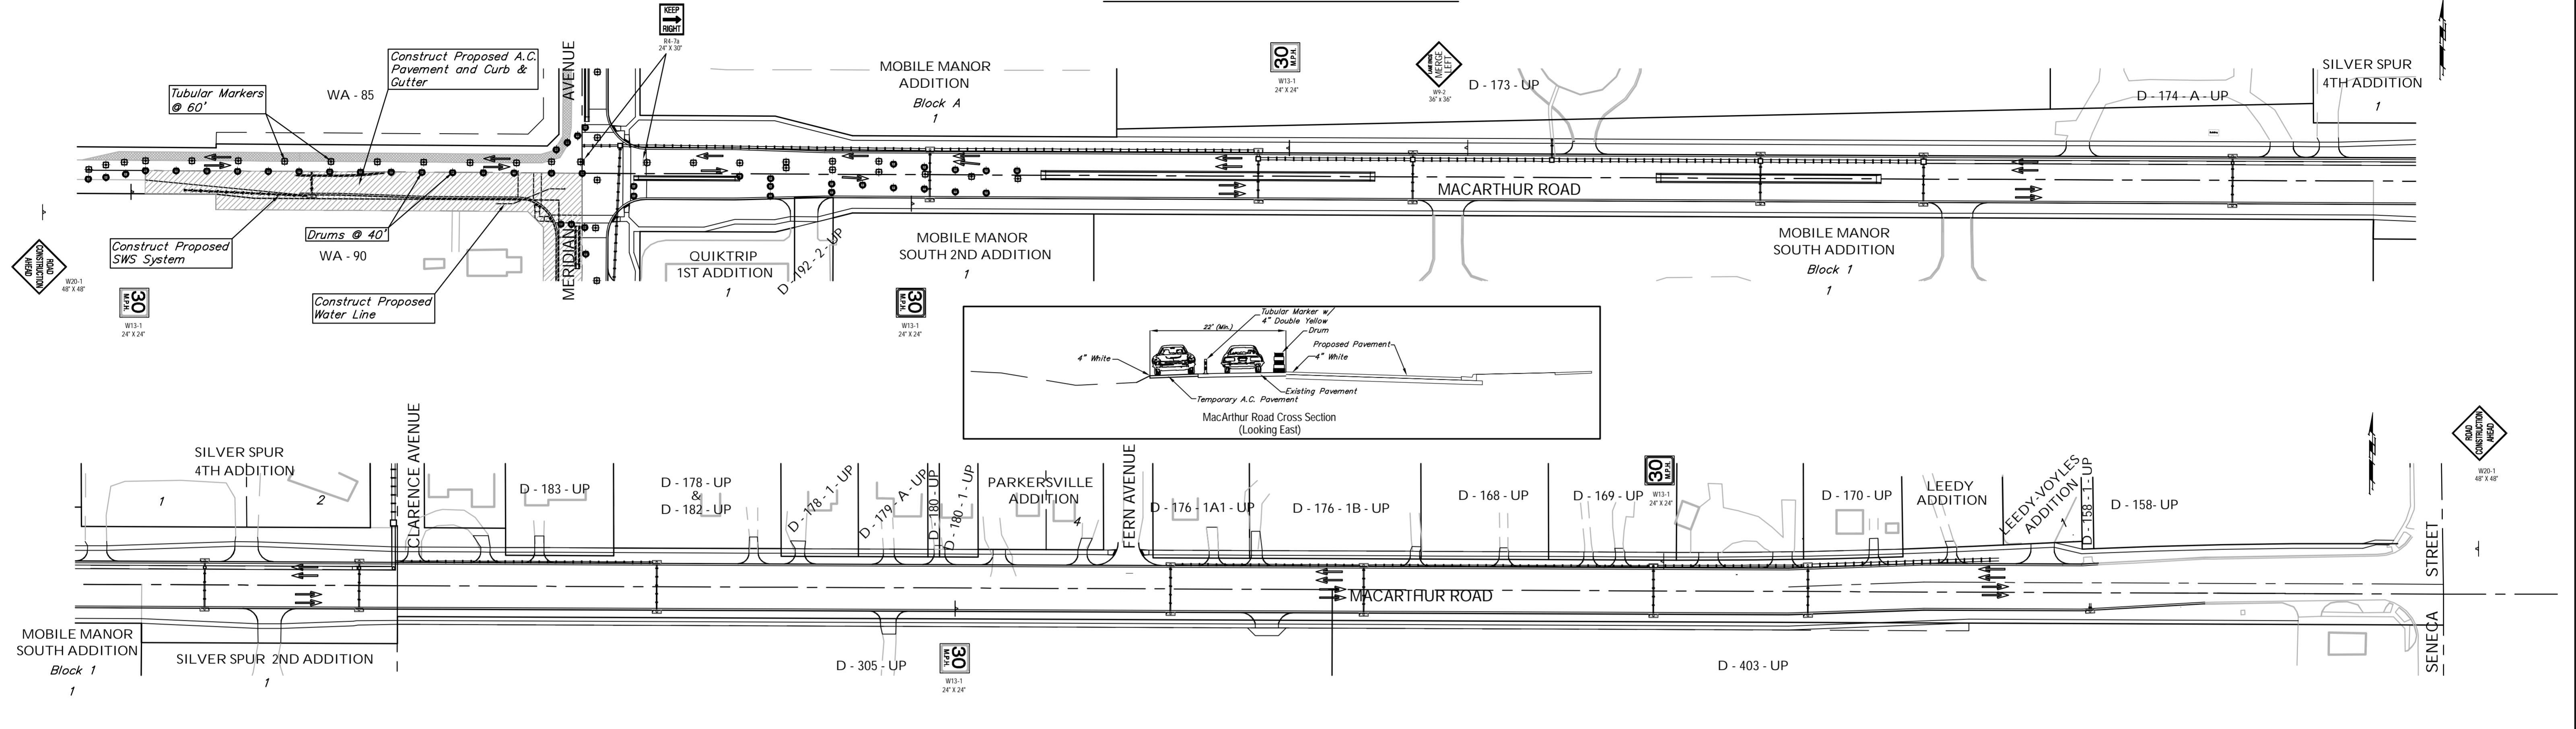

**LEGEND**

	Work Area		Temp. A.C. Pavement
	ReflectORIZED Drum (40' Spacing)		Tubular Marker (30' Spacing)
	Type III Barricade		Traffic Flow Pattern

**PHASE 4**

Move traffic on MacArthur west of Meridian north and move traffic on Meridian east to the new pavement. Open the full pavement width on MacArthur to two-way traffic between Meridian and Seneca. Construct the southwest quadrant of the intersection, part of the west half of the SWS and pavement on Meridian, and the south half of the SWS and pavement on MacArthur west of Meridian. Construct 12" Water Line extension. Continue installation of Signal System at the Intersection. Two-way traffic is to be carried on the new pavement on Meridian and on MacArthur east of Meridian. Two-way traffic on MacArthur west of Meridian is to be carried on existing and temporary pavement.

**PAVEMENT QUANTITIES FOR PHASE 4**

Temporary A.C. Pavement - 0 S.Y.
----------------------------------

FOR INFORMATION ONLY. Cost to be SUBSIDIARY to the Lump Sum Bid Item "Traffic Control (Construction)."