


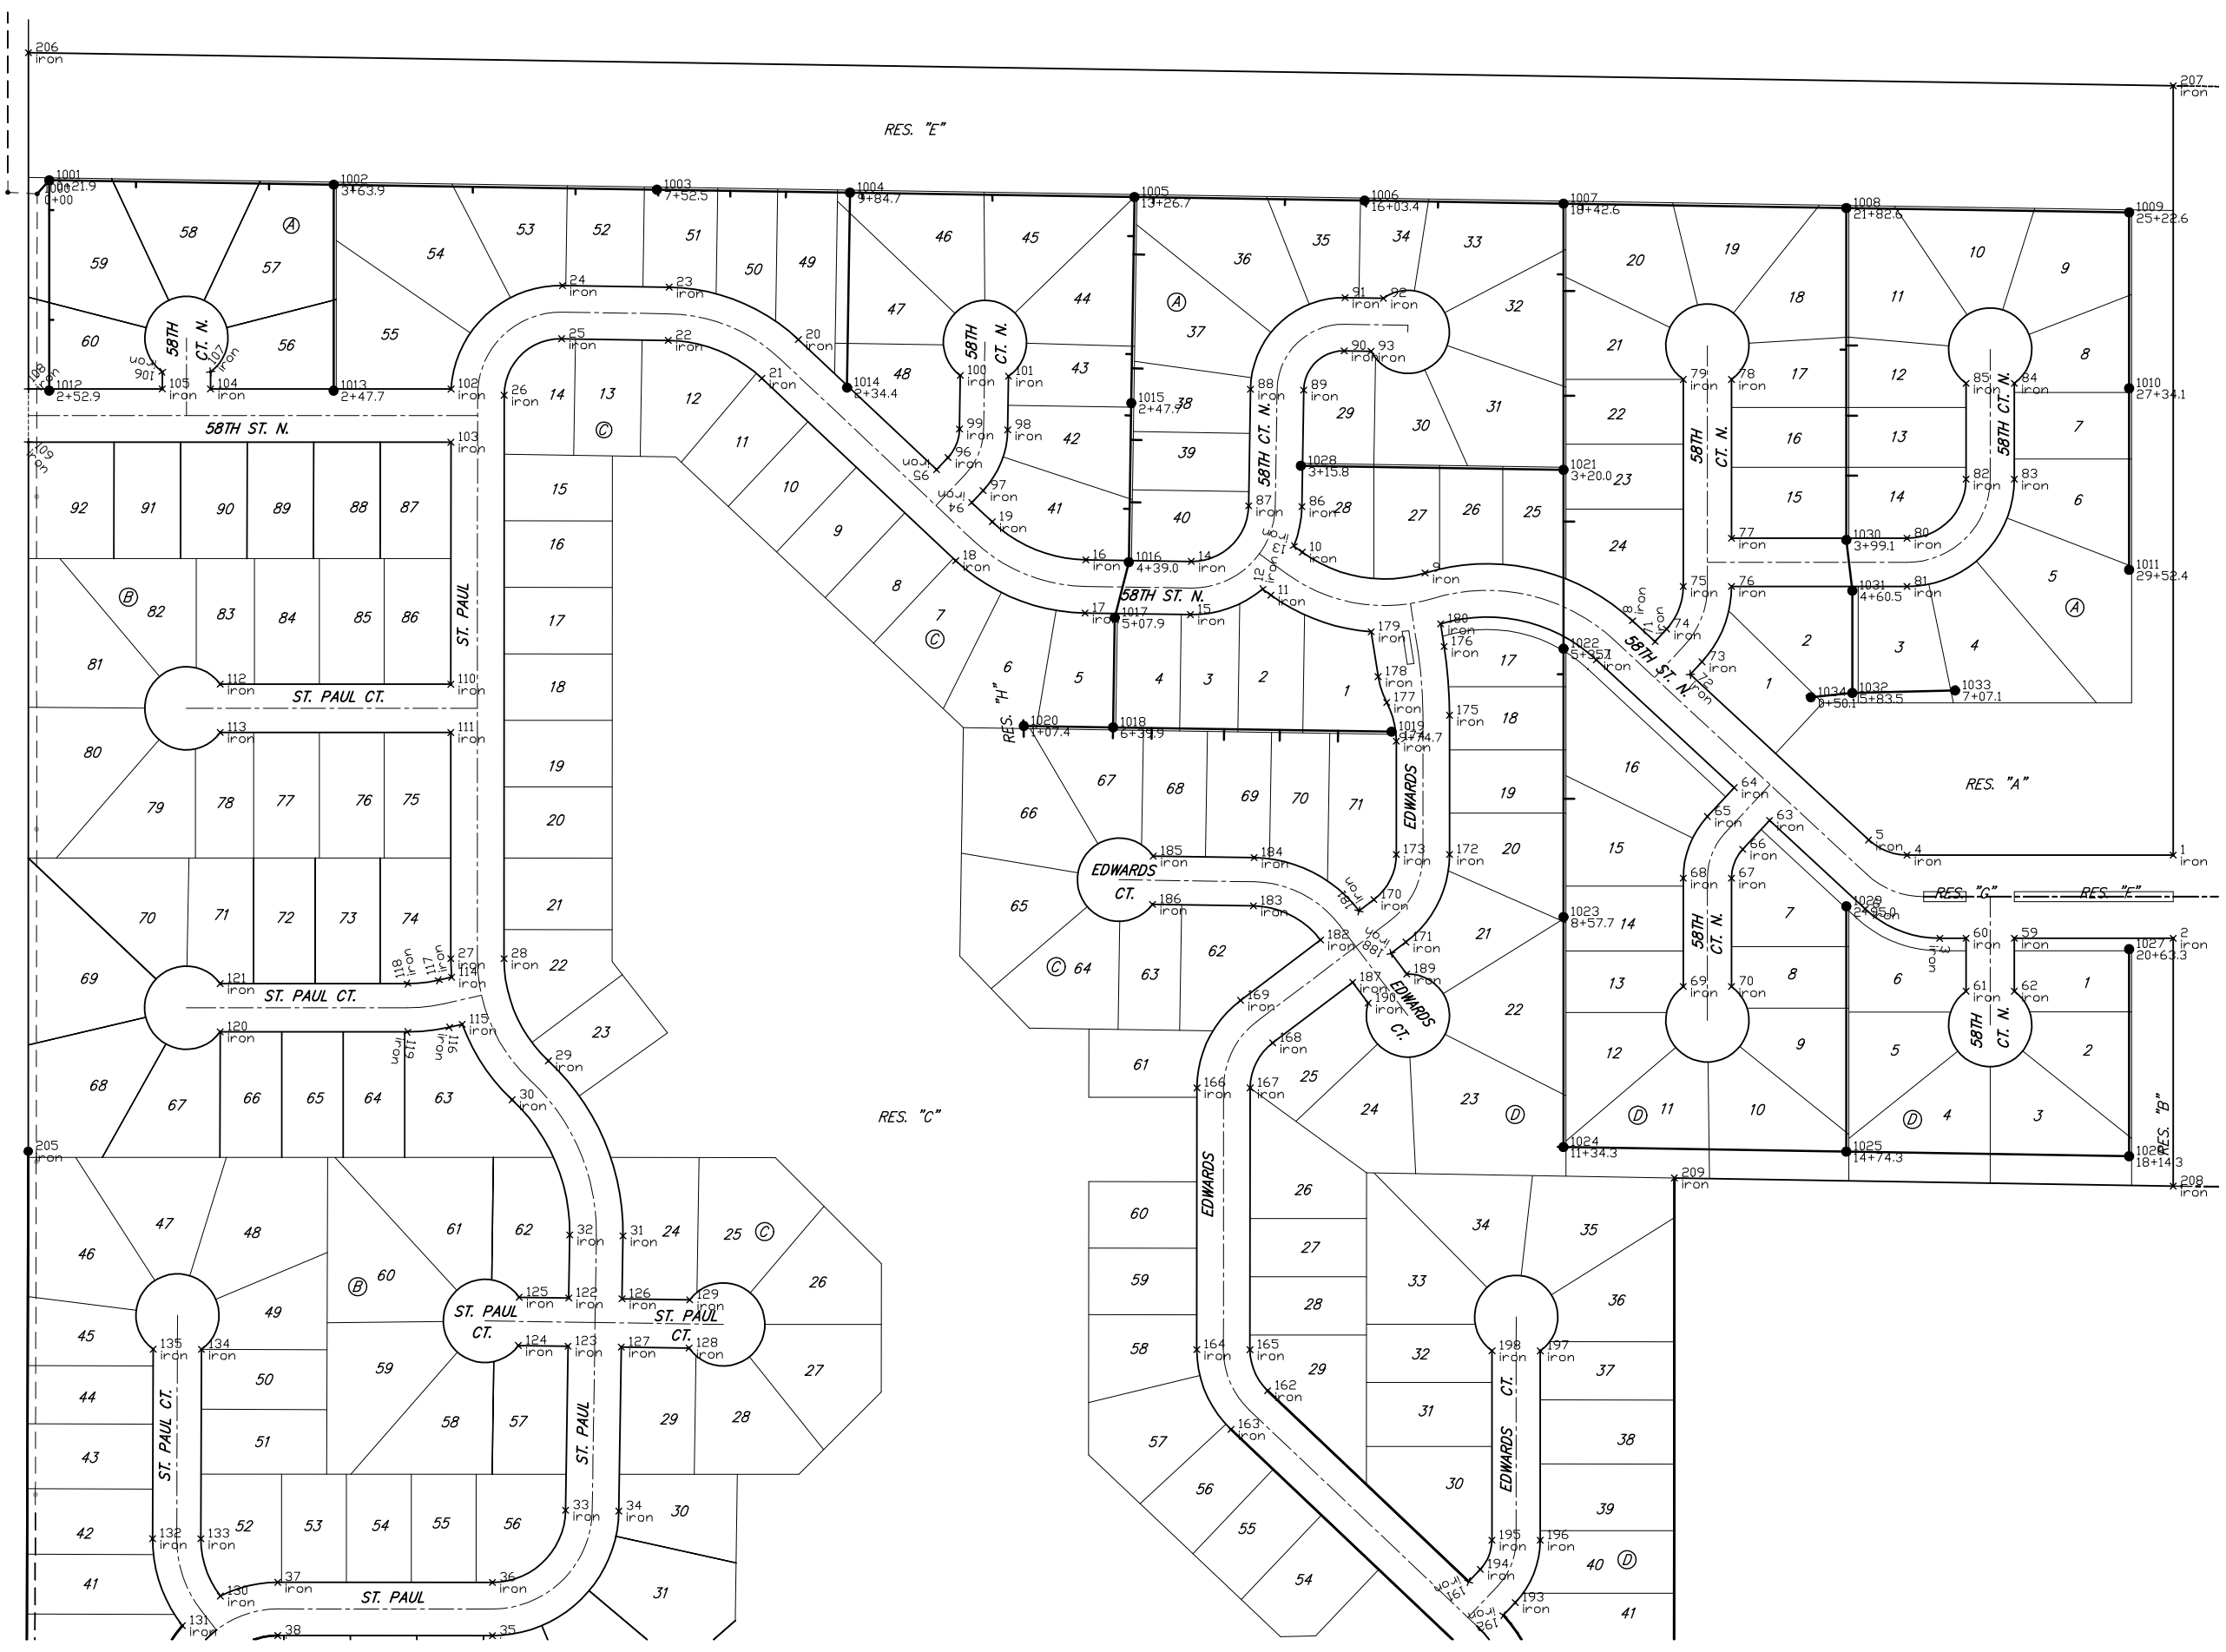

Scale: 1" = 100'



	NORTHGATE ADD. PH. I	
	COORDINATE SHEET	
<small>Baughman Company, P.A. 315 8th St. W. Minn. 55 67211 P 3162627271 F 3162620149 ENGINEERING SURVEYING PLANNING LANDSCAPE ARCHITECTURE</small>		
PROJECT NUMBER 468-64248	DESIGN RDM/AEO	DRAWN TMS
REVISIONS:	APPROVED AEO	DATE 2/6/07
	SCALE Noted	SHEET
	23 OF 25	
<small>Northgate\Phase 1\SS\SSrecords.dwg</small>		<small>06-08-E629</small>