


1 TREE PLANTING & STAKING DETAIL
NO SCALE



2 TREE PLANTING & STAKING DETAIL
SLOPE AREA PLANTING
NO SCALE

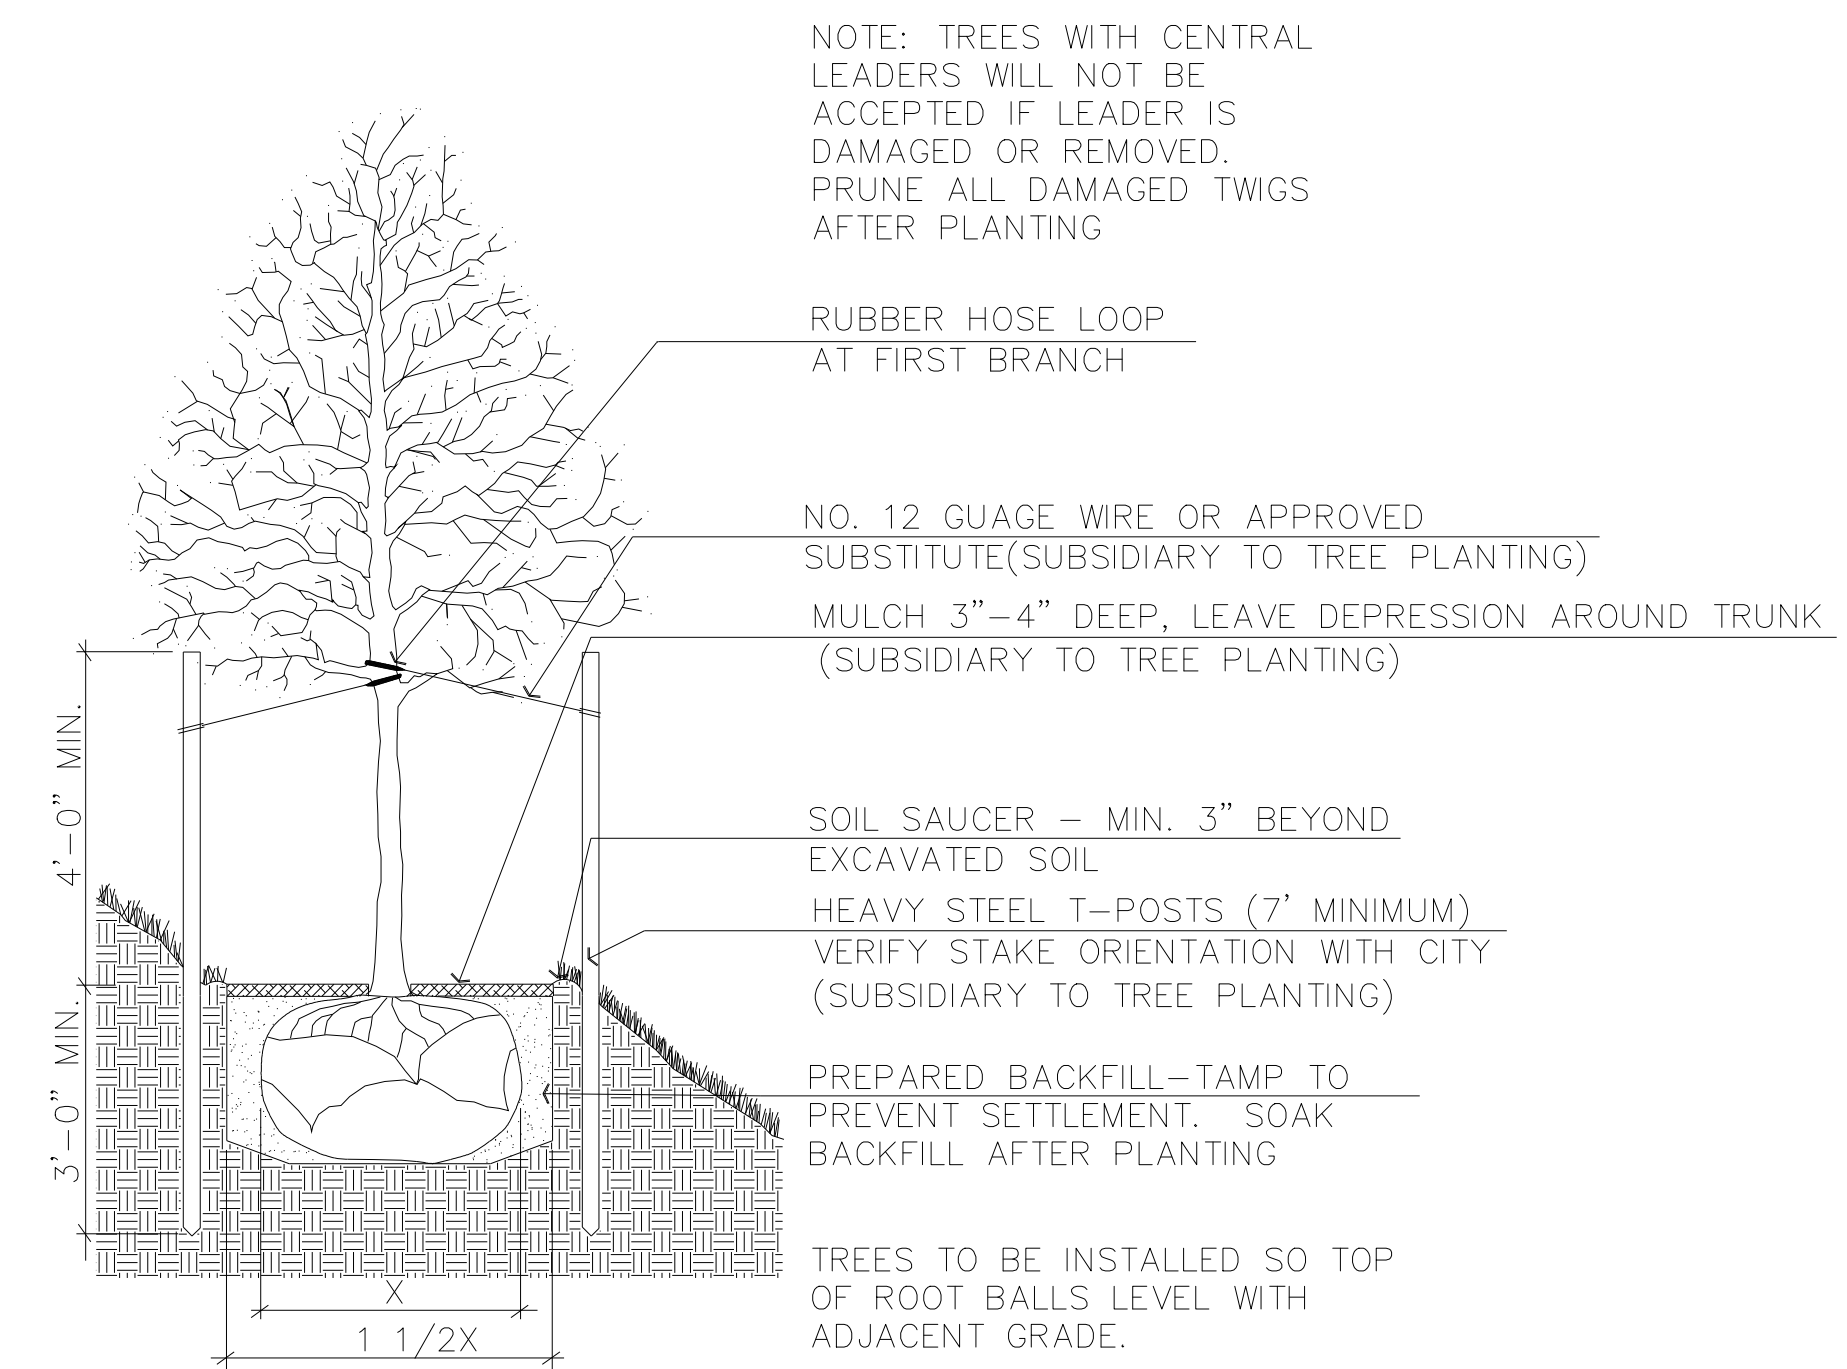

LANDSCAPING DETAIL			
CITY ENGINEER JIM ARMOUR P.E., L.S. ACTING			
PROJECT NUMBER 468-84224	OCA NUMBER 132720	DATE 10/07	
CITY ENGINEER'S OFFICE CITY HALL - SEVENTH FLOOR 455 NORTH MAIN STREET WICHITA, KANSAS 67202-1620 (316) 268-4501 (316) 268-4114 FAX		DESIGN ABC	DRAWN DEF
		SHEET 25 OF 65	

REV. 2-13-01, MCG