



MONARCH LANDING
ADDITION

MONARCH LANDING
ADDITION


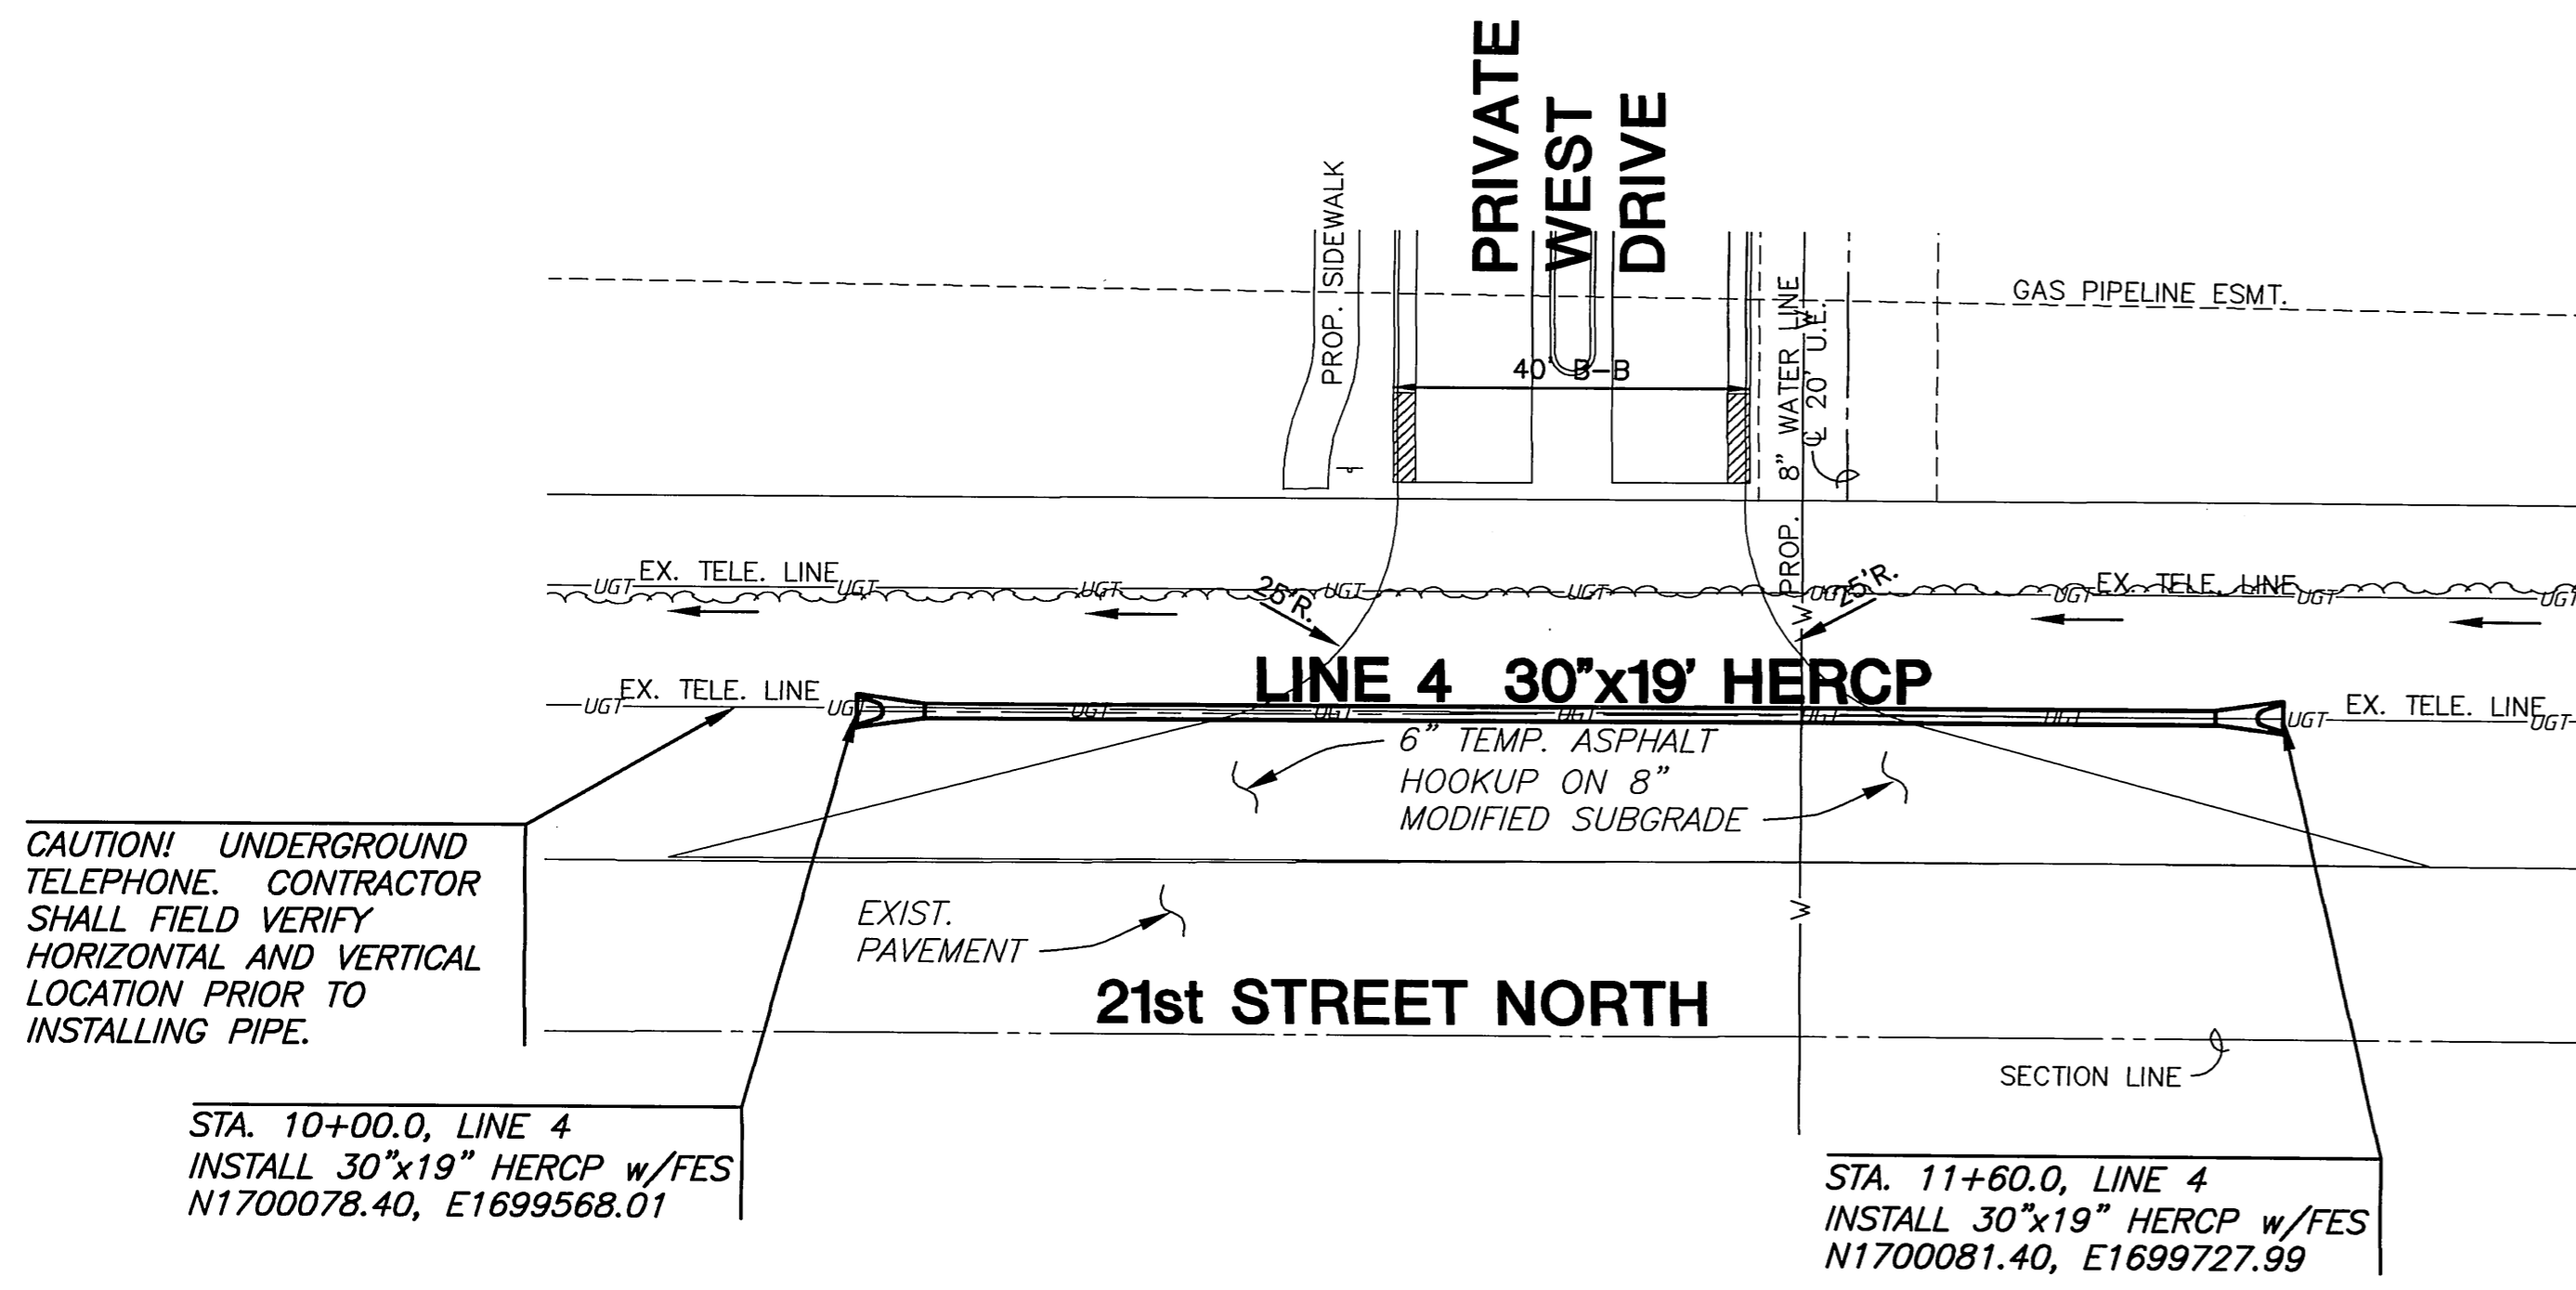


CAUTION! UNDERGROUND TELEPHONE. CONTRACTOR SHALL FIELD VERIFY HORIZONTAL AND VERTICAL LOCATION PRIOR TO INSTALLING PIPE.

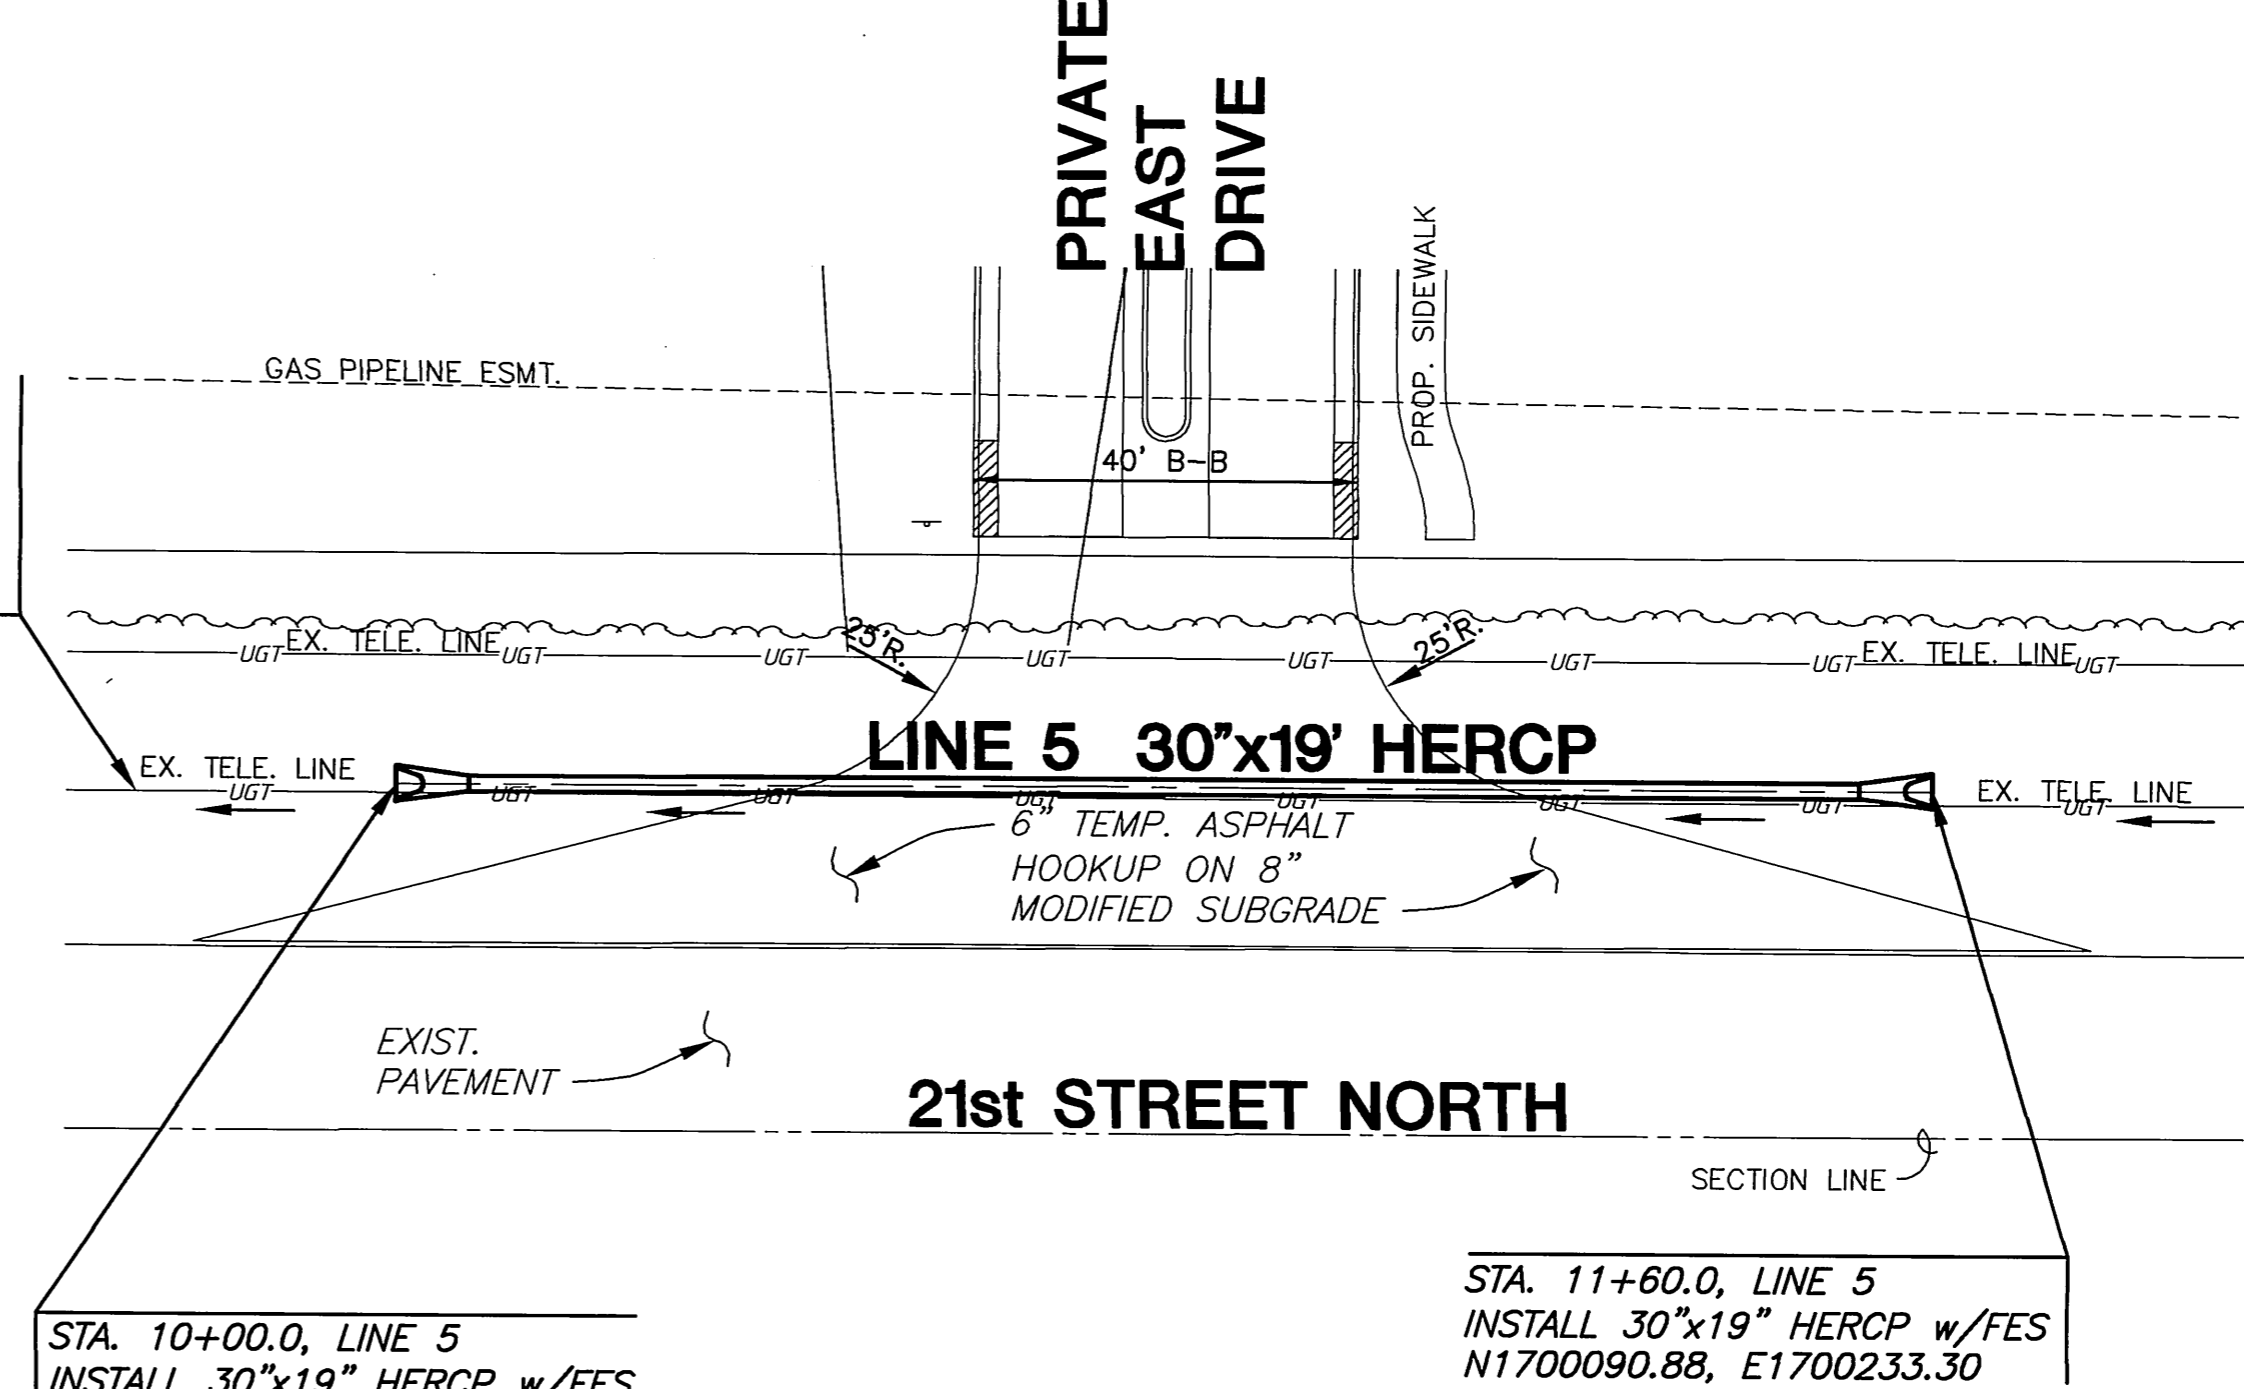

PLAN LINE 4

PLAN LINE 5

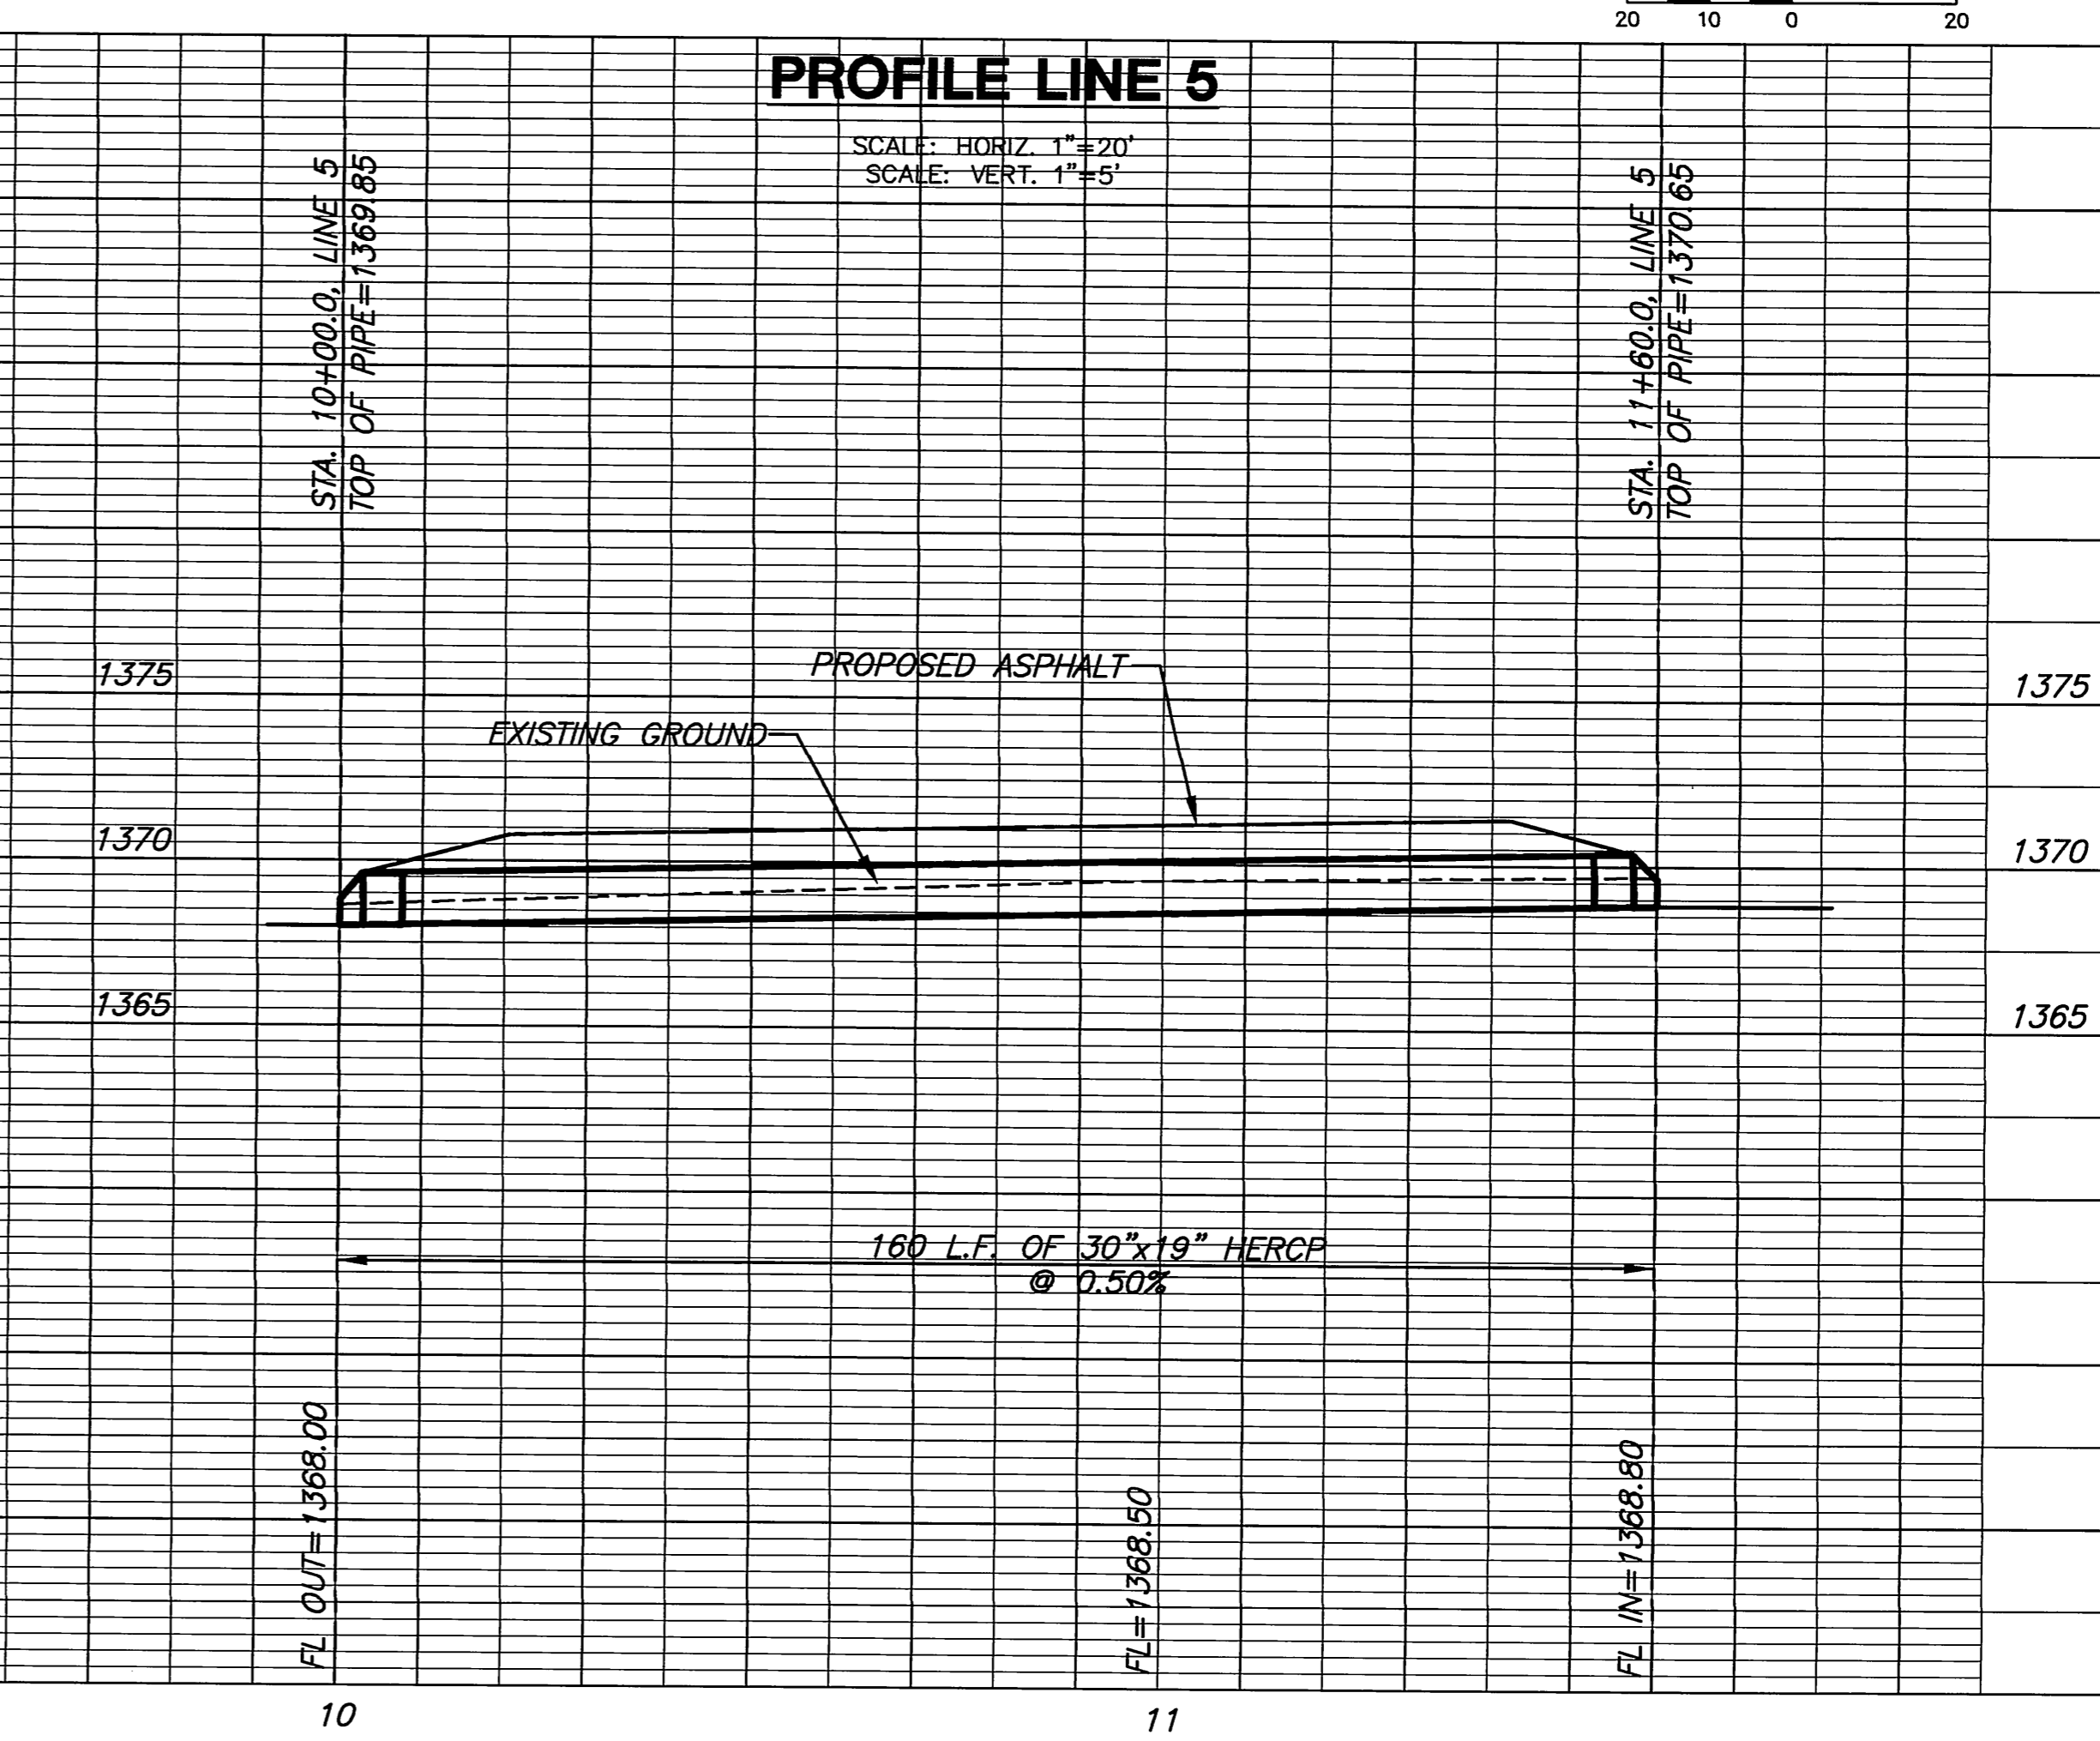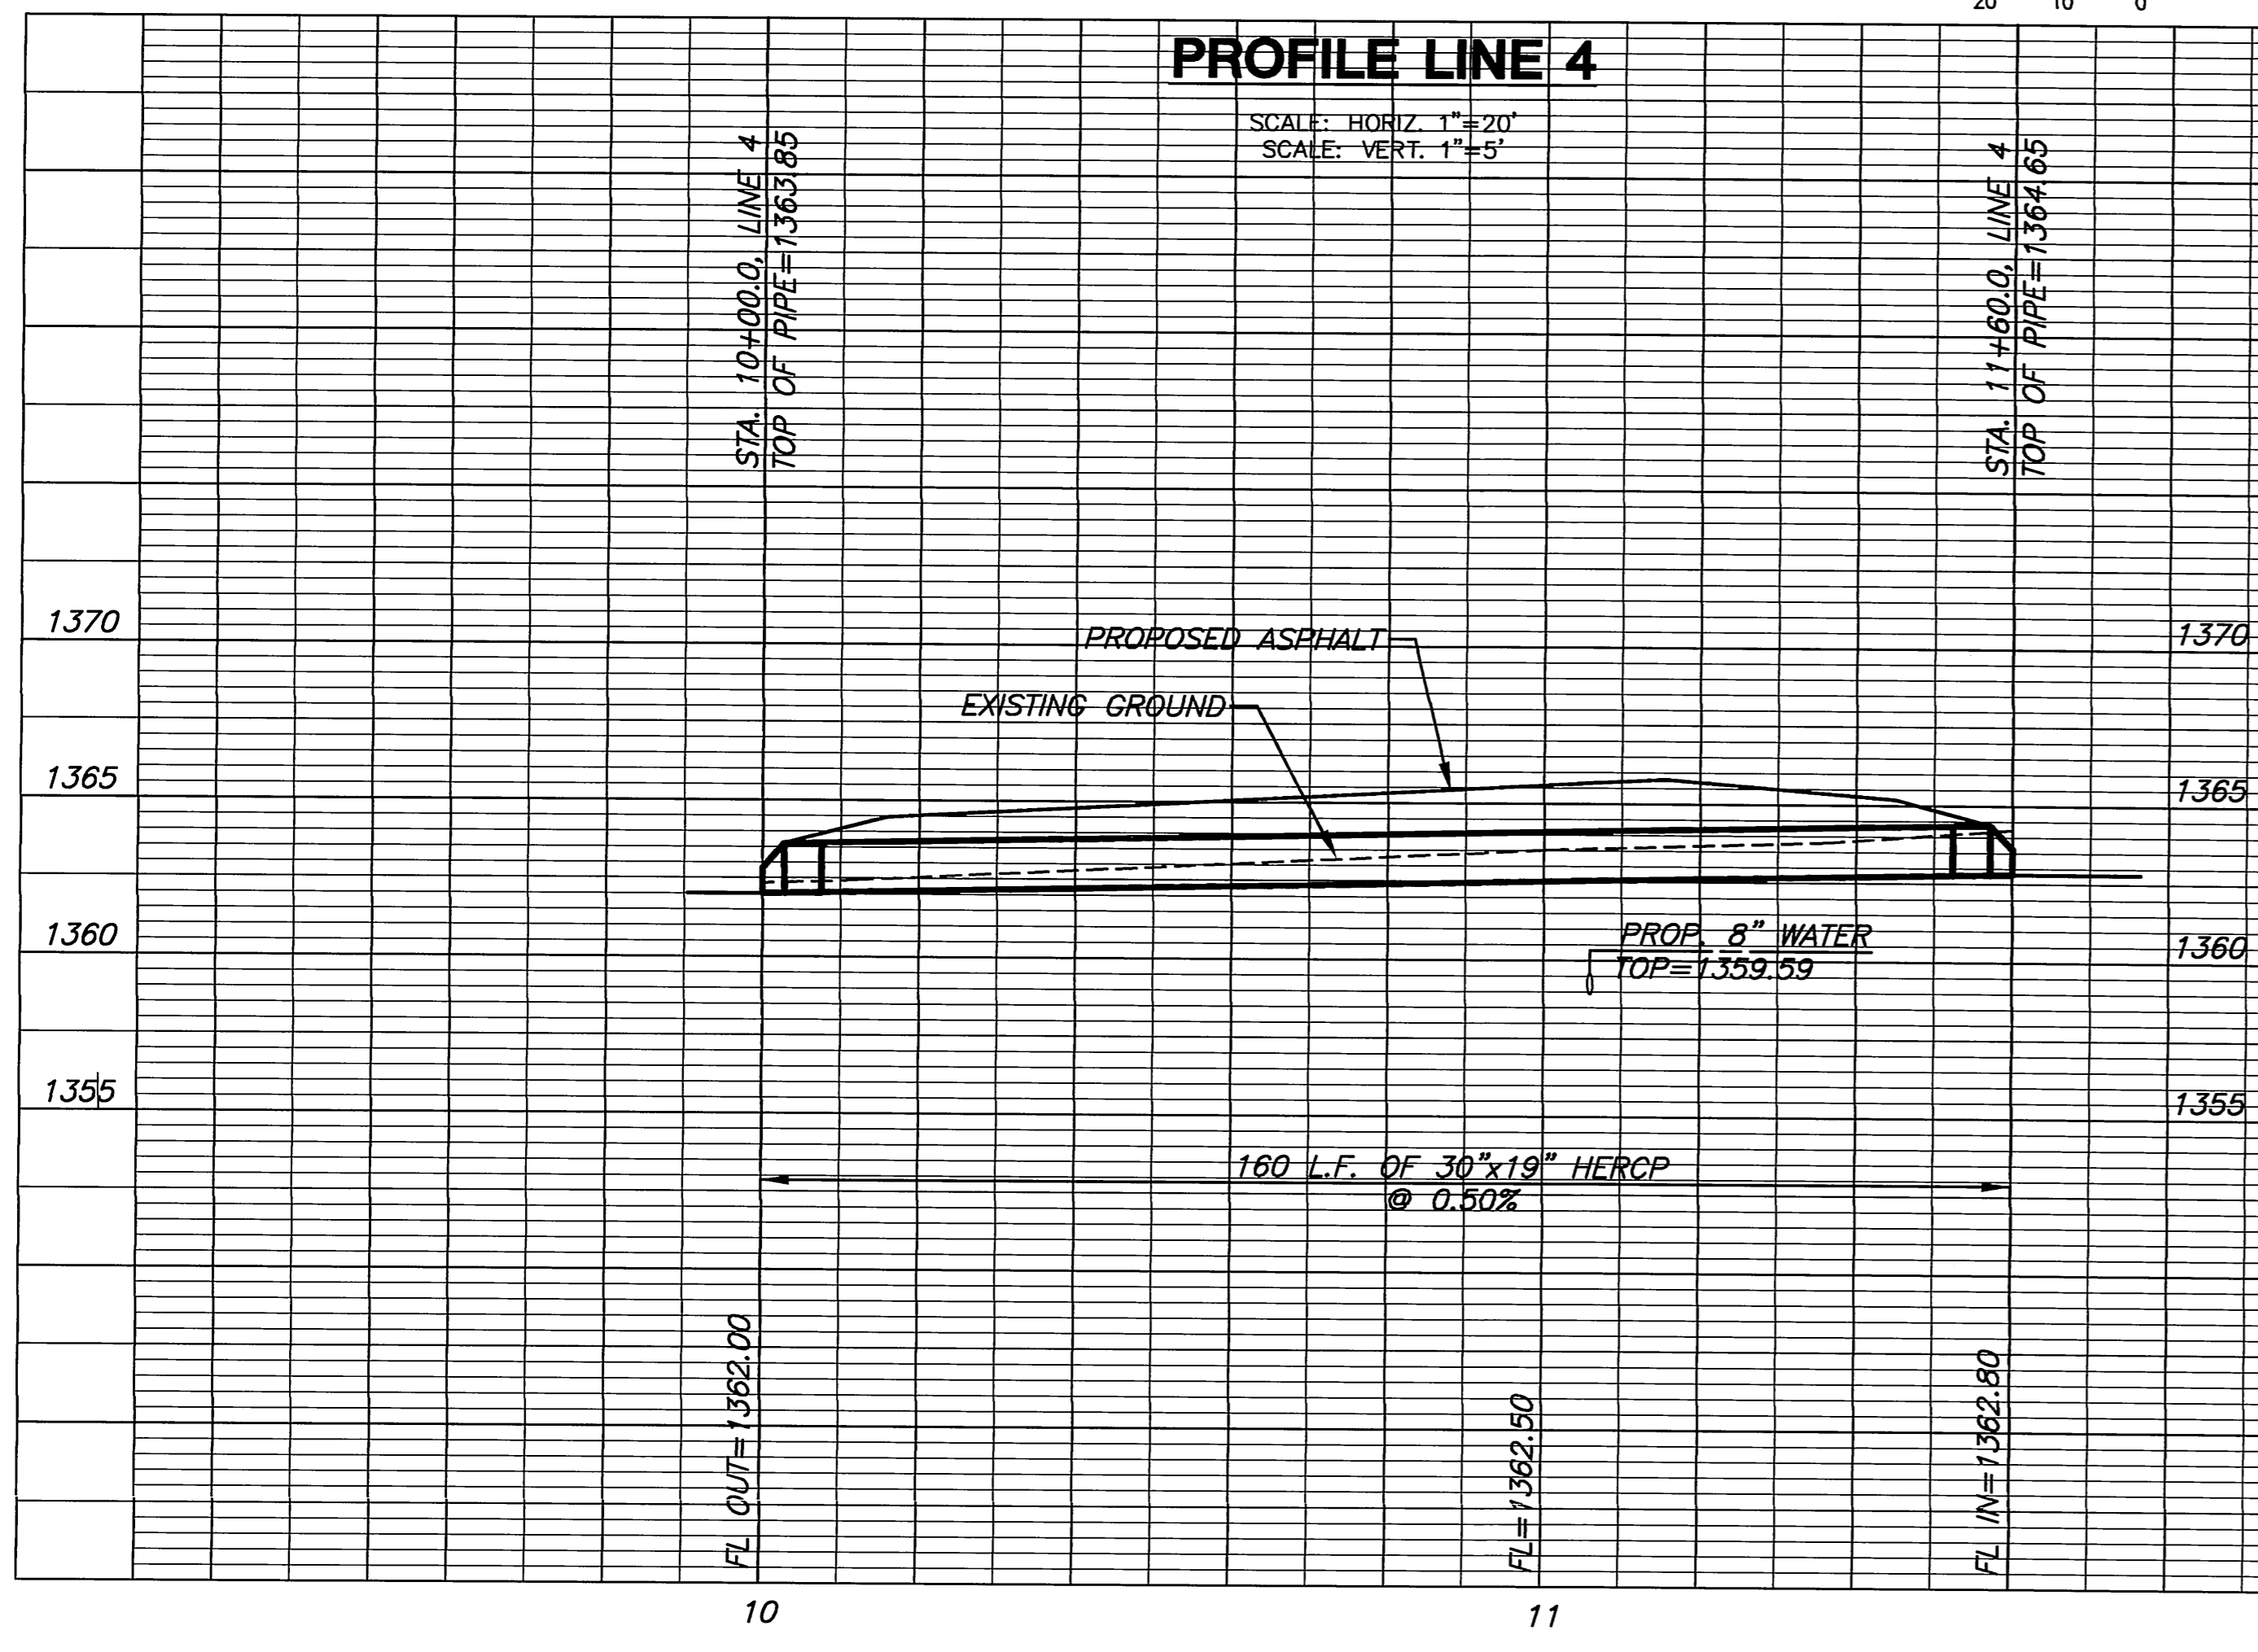

PLOTTER: Monoply, March 19, 2007 @ 12:18PM

MKEC
ENGINEERING
CONSULTANTS, INC.

411 N. WEBB ROAD
WICHITA, KS. 67206
316-684-9600

BOB R. SEVENS
LICENSED PROFESSIONAL ENGINEER
KANSAS
3/19/07

STORM WATER SEWER PLANS
ANDOVER ELEMENTARY SCHOOL #2
LOT 39, BLOCK 1 MONARCH LANDING ADDITION

LINES 4 & 5
SHEET TITLE
PROJECT NUMBER
06544

DESIGN BY
SRS
DRAWN BY
MK
CHECKED BY
MAB

ISSUED
MARCH 2007
REVISED

SHEET NO.
5 of 5