



FHWA REGION NO.	STATE	PROJECT NO.	YEAR	SHEET NO.	TOTAL SHEETS
7	KANSAS	54-87 K-6657-01	2002	8	1122

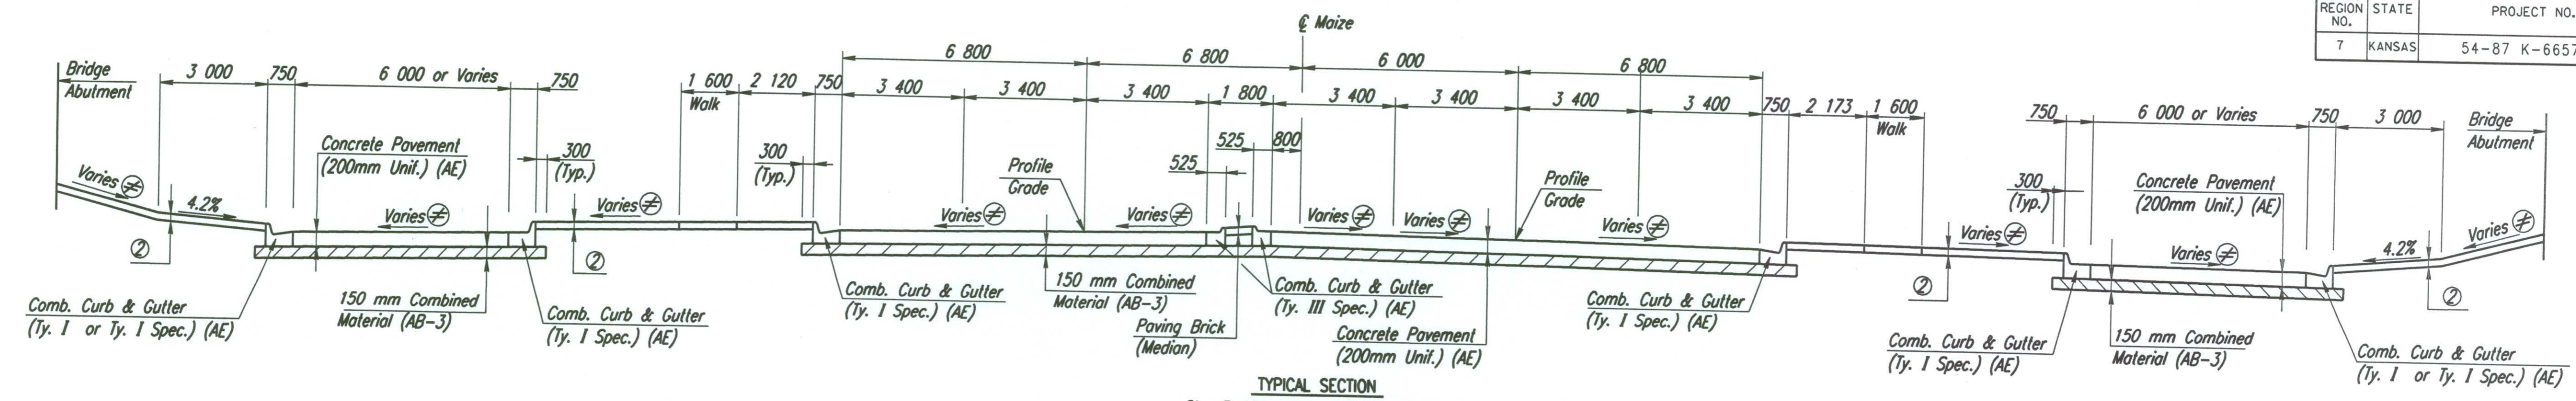


TYPICAL SECTION
Sta. 3+976.346 to Sta. 4+026.364 LI.
Sta. 3+980.275 to Sta. 4+028.704 RI.

- * See x-sections for variations.
- ⊕ See intersection details for elevations.
- ① Varies from 6.0m @ Sta. 4+151.351 to 0.0m @ Sta. 4+322.724
- ② See Landscape Plans for Surfacing Type.

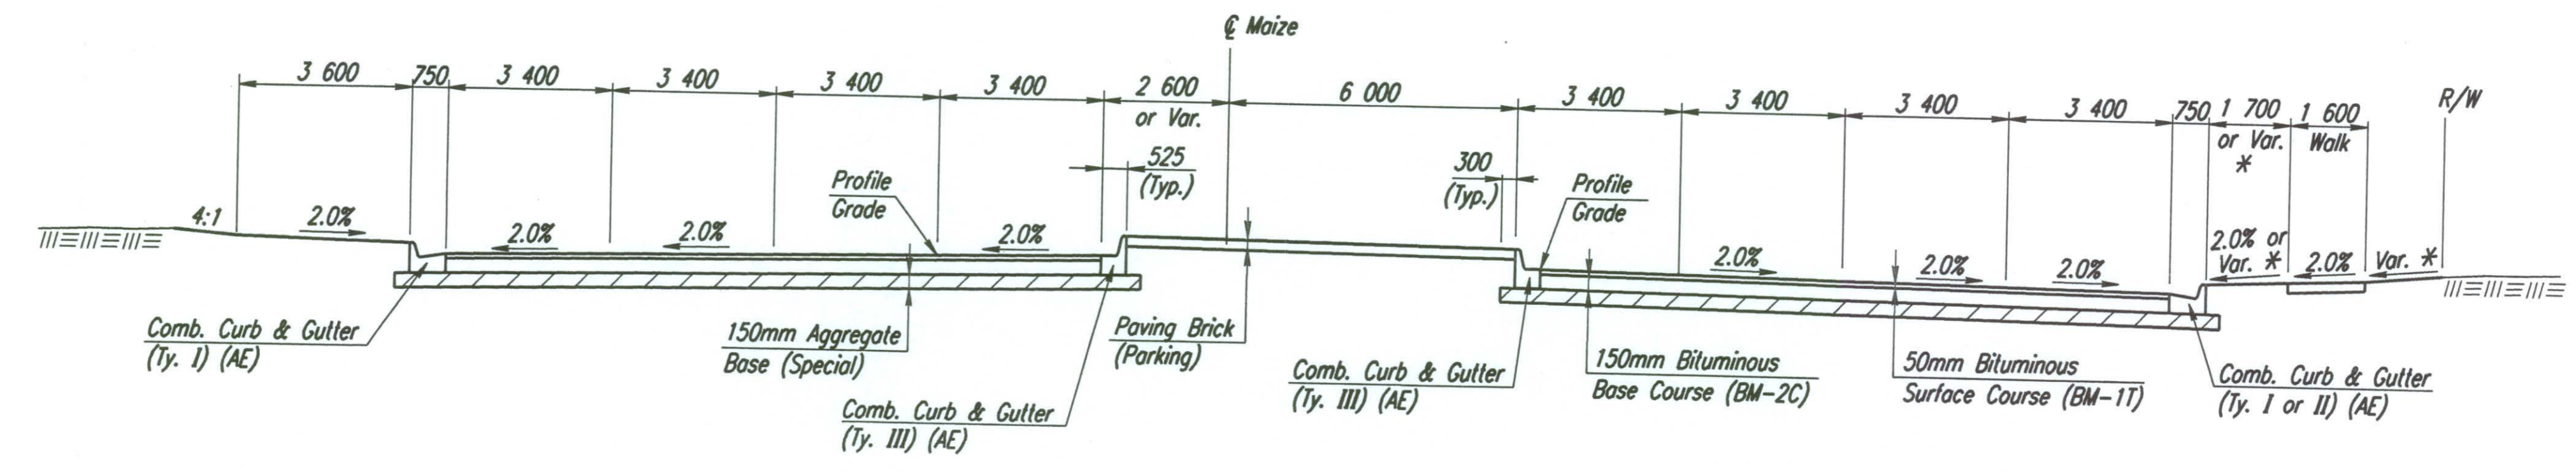

TYPICAL SECTION
Sta. 4+081.018 to Sta. 4+126.003

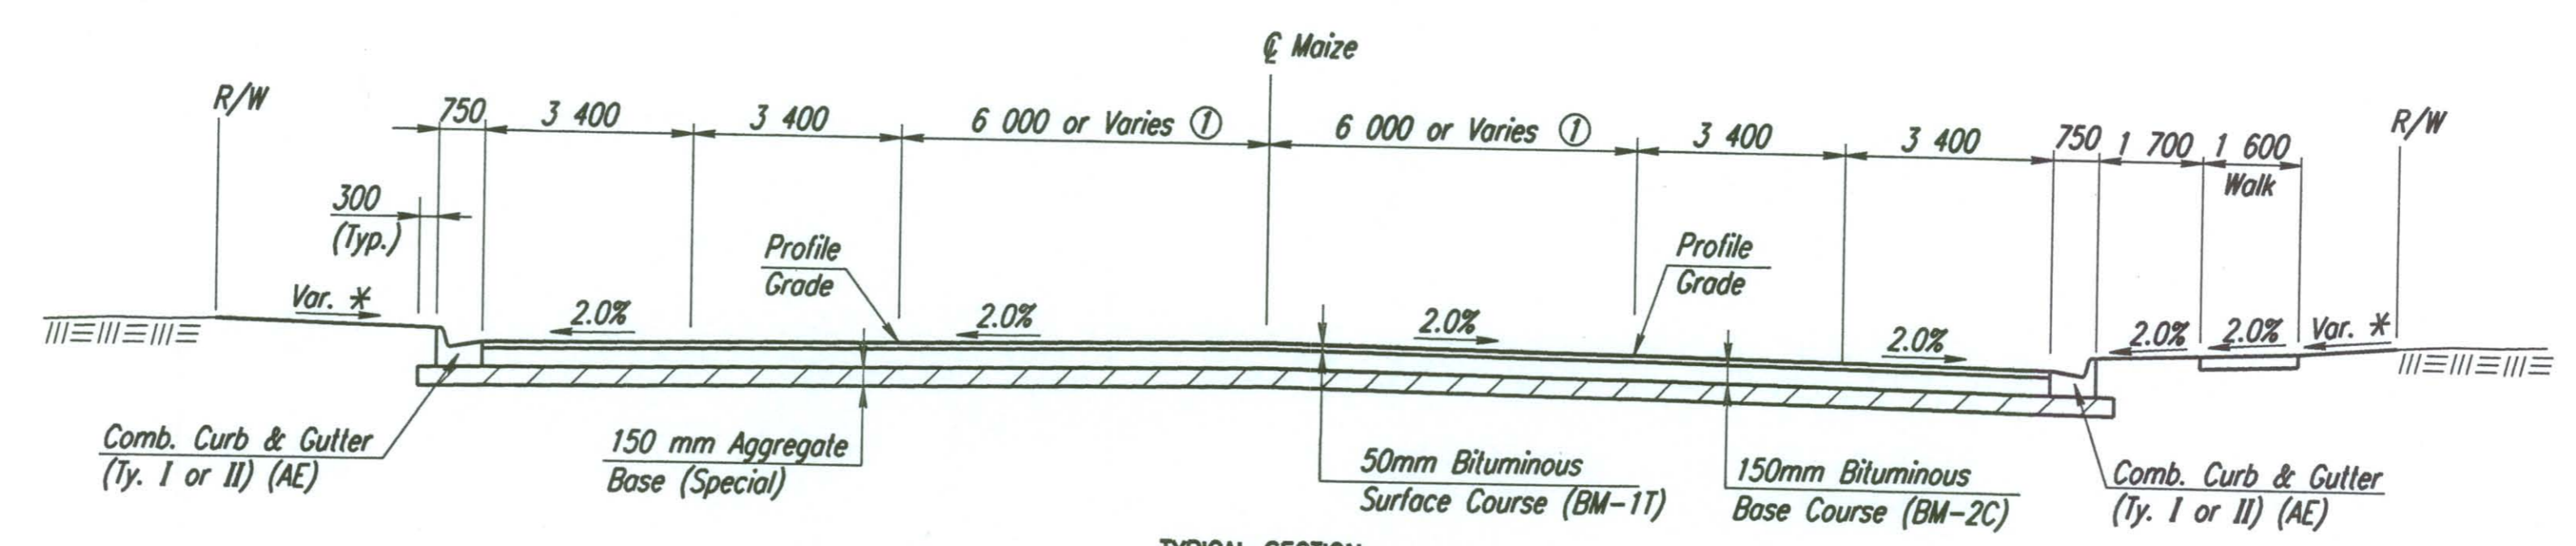

TYPICAL SECTION
Sta. 4+151.478 to Sta. 4+485.000

DATE	
BY	
REFERENCES NOTED	
REFERENCES CHECKED	

DSNR: RCH OPER: JGP SCALE: 1:100
 I:/1997/97362/TYPSECT/MAIZETYP.DGN 10-25-2001 14:50:18 LAST REV: 12-27-01 BY: JGP

No.	Revisions	By	Date
CITY OF WICHITA TYPICAL SECTIONS MAIZE ROAD SEDGWICK COUNTY			
Professional Engineering Consultants, P.A. <small>303 S. TOPEKA • WICHITA, KANSAS 67202 316-262-2691 • FAX 316-262-3003</small>			
Designed by	RCH	Checked by	WDH
Drawn by	JGP	Date	April, 2002 Job No. 97362