
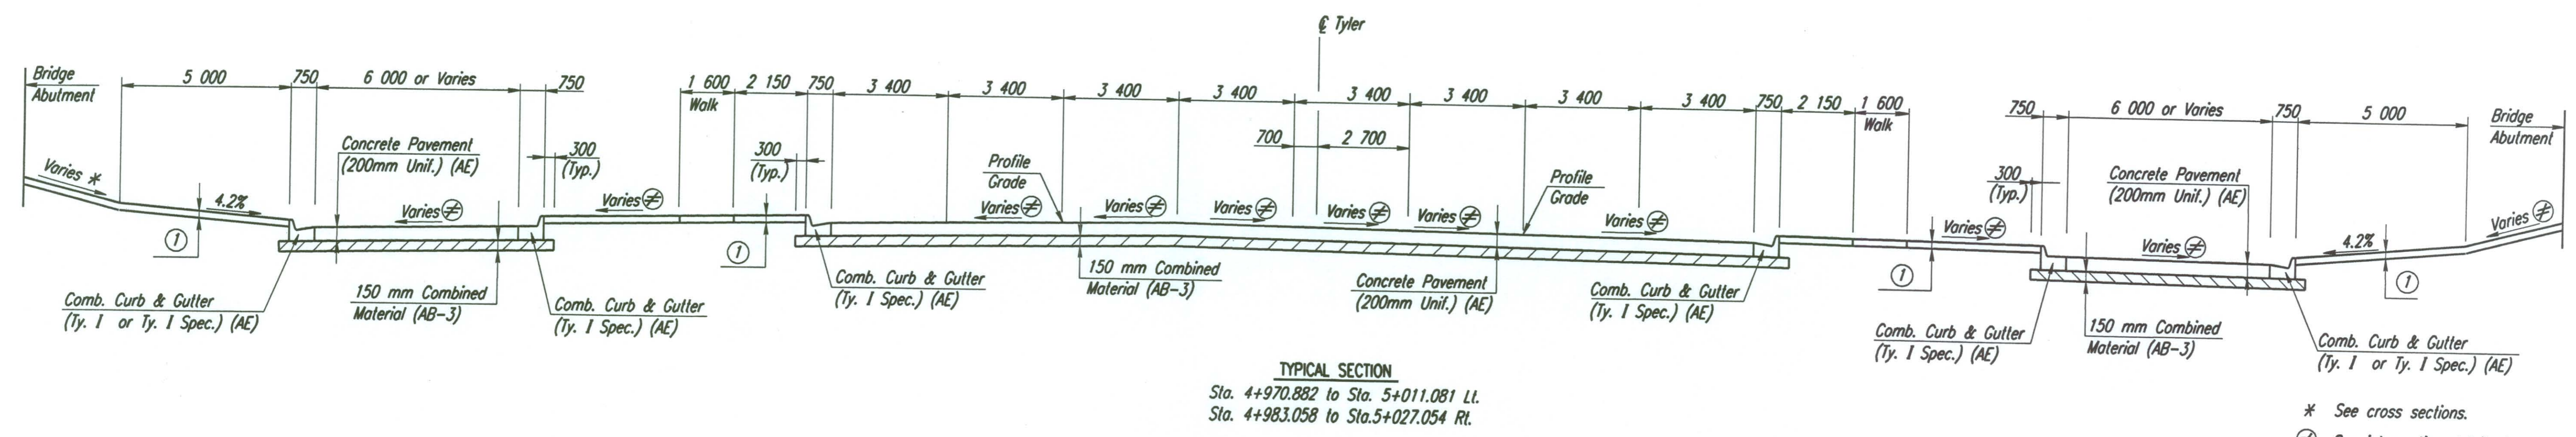
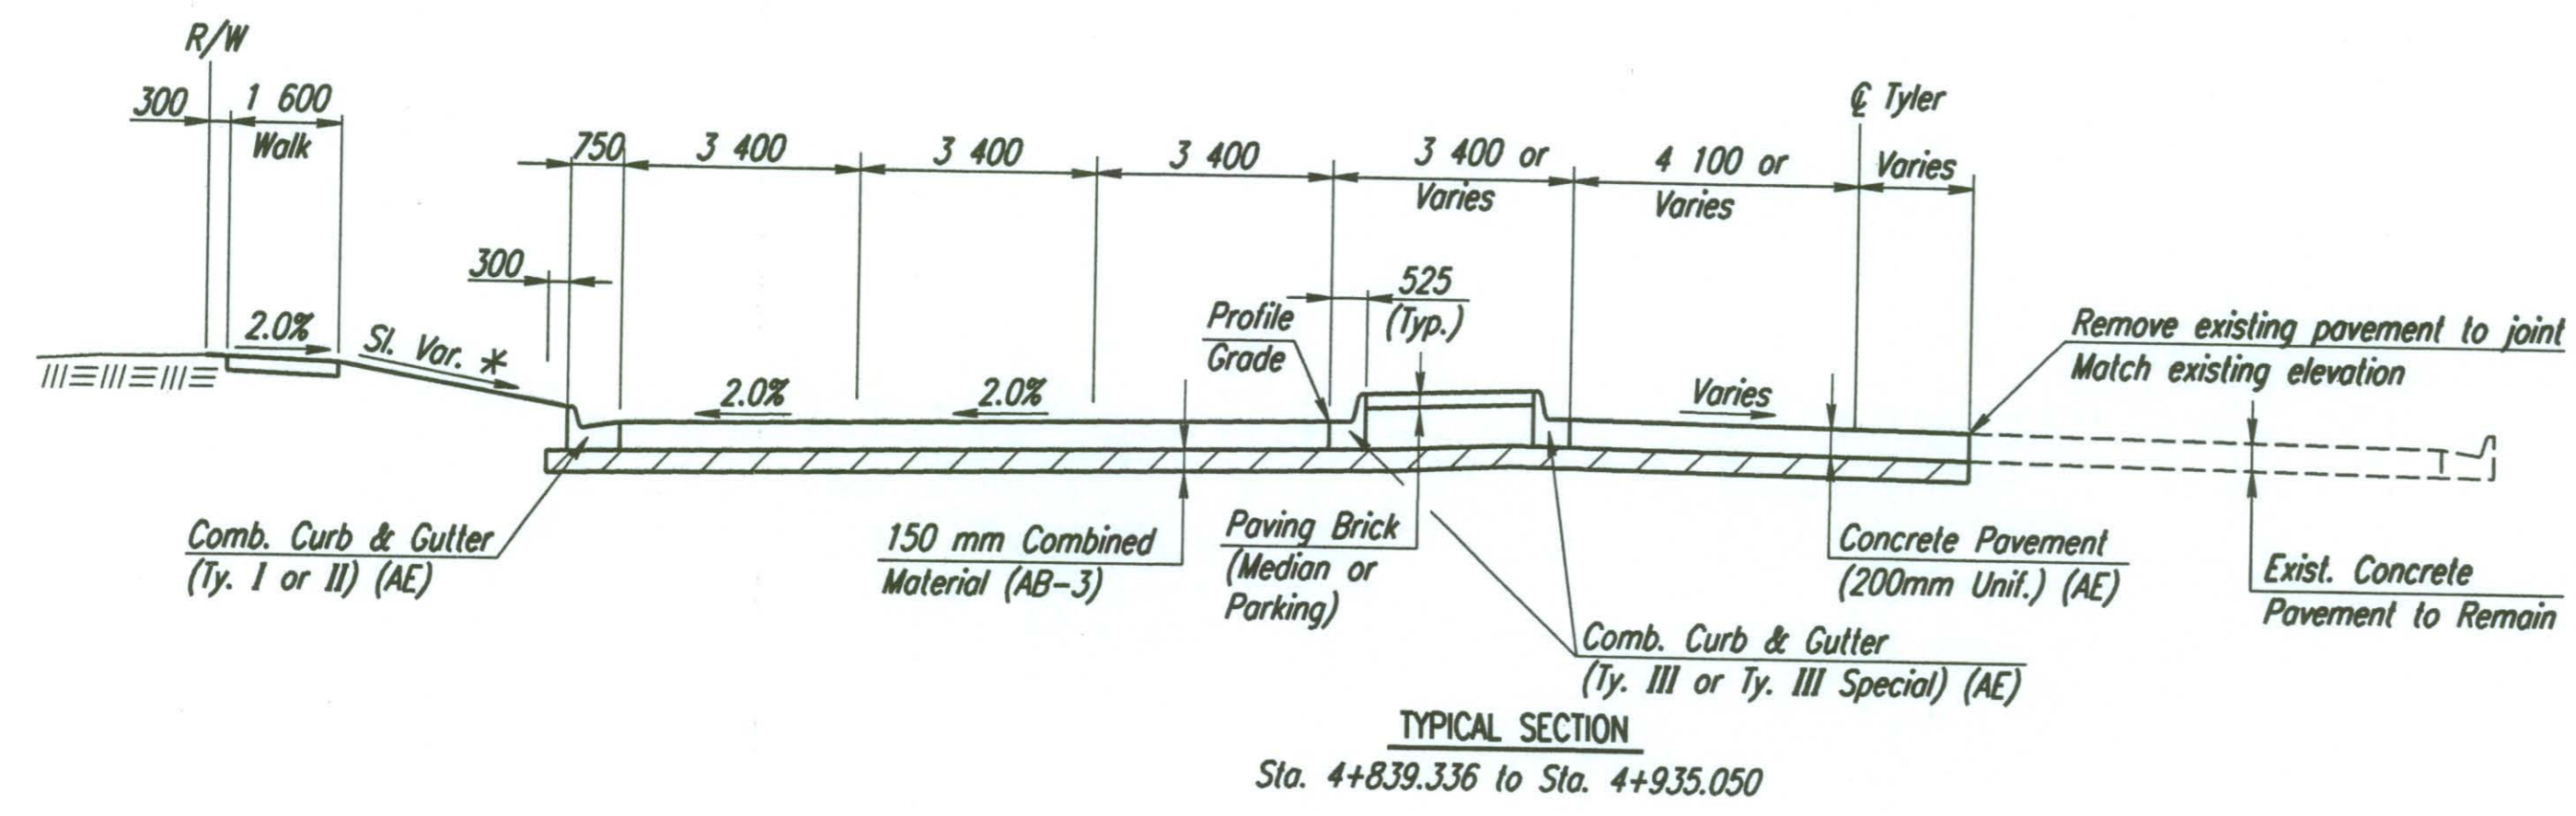


FHWA REGION NO.	STATE	PROJECT NO.	YEAR	SHEET NO.	TOTAL SHEETS
7	KANSAS	54-87 K-6657-01	2002	9	1122

DATE	
BY	
REFERENCES NOTED	
REFERENCES CHECKED	

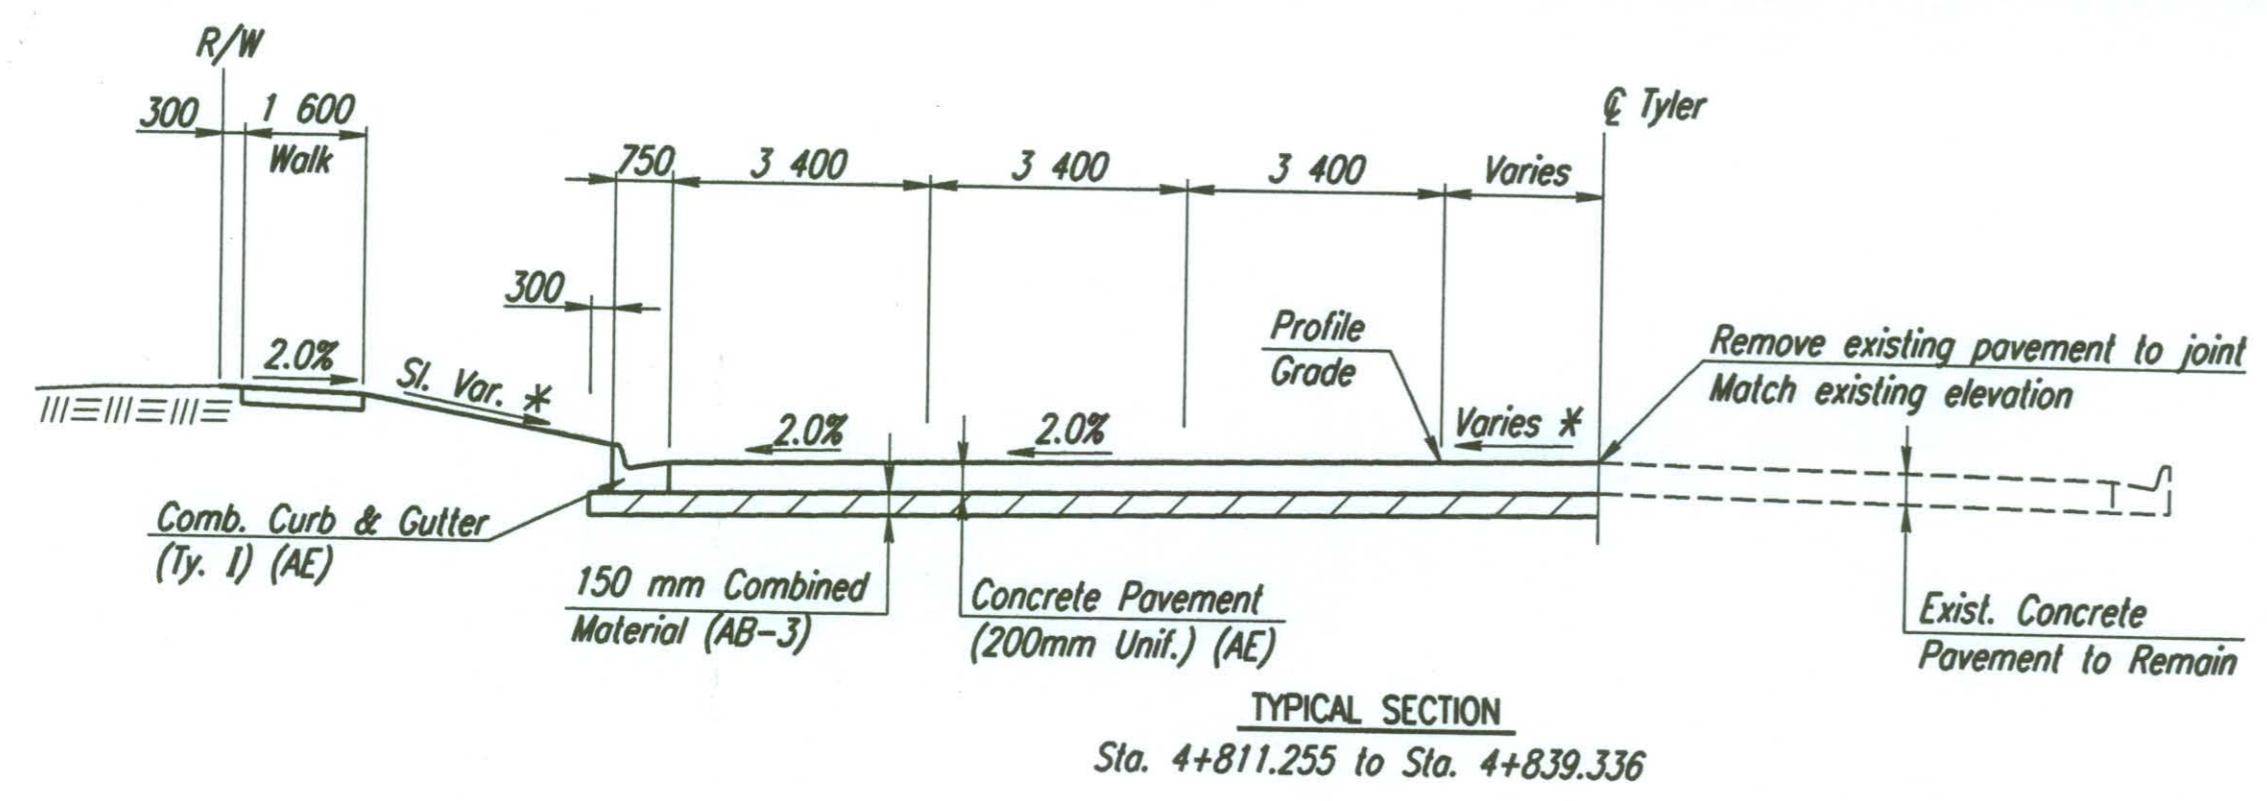

- \* See cross sections.
- ⊕ See intersection details for elevation.
- ① See Landscape Plans for Surfacing Type.

DSNR: RCH OPER: JGP SCALE: 1:100  
 i:/1997/97362/TYPSECT/TYLER.TYP.DGN 10-25-2001 14:50:18 LAST REV: 12-27-01 BY: JGP

No.	Revisions	By	Date

CITY OF WICHITA

## TYPICAL SECTIONS TYLER ROAD

SEDGWICK COUNTY

**Professional Engineering Consultants, P.A.**  
 303 S. TOPEKA • WICHITA, KANSAS 67202  
 316-262-2691 • FAX 316-262-3003

Designed by	RCH	Checked by	WDH
Drawn by	JGP	Date	April, 2002
		Job No.	97362