


FHWA REGION NO.	STATE	PROJECT NO.	YEAR	SHEET NO.	TOTAL SHEETS
7	KANSAS	54-87 K-6657-01	2002	64	1122

POINT NO.	NORTH COORDINATE	EAST COORDINATE
3060	512145.265	491595.861

DATE	
BY	
REFERENCES NOTED	
REFERENCES CHECKED	

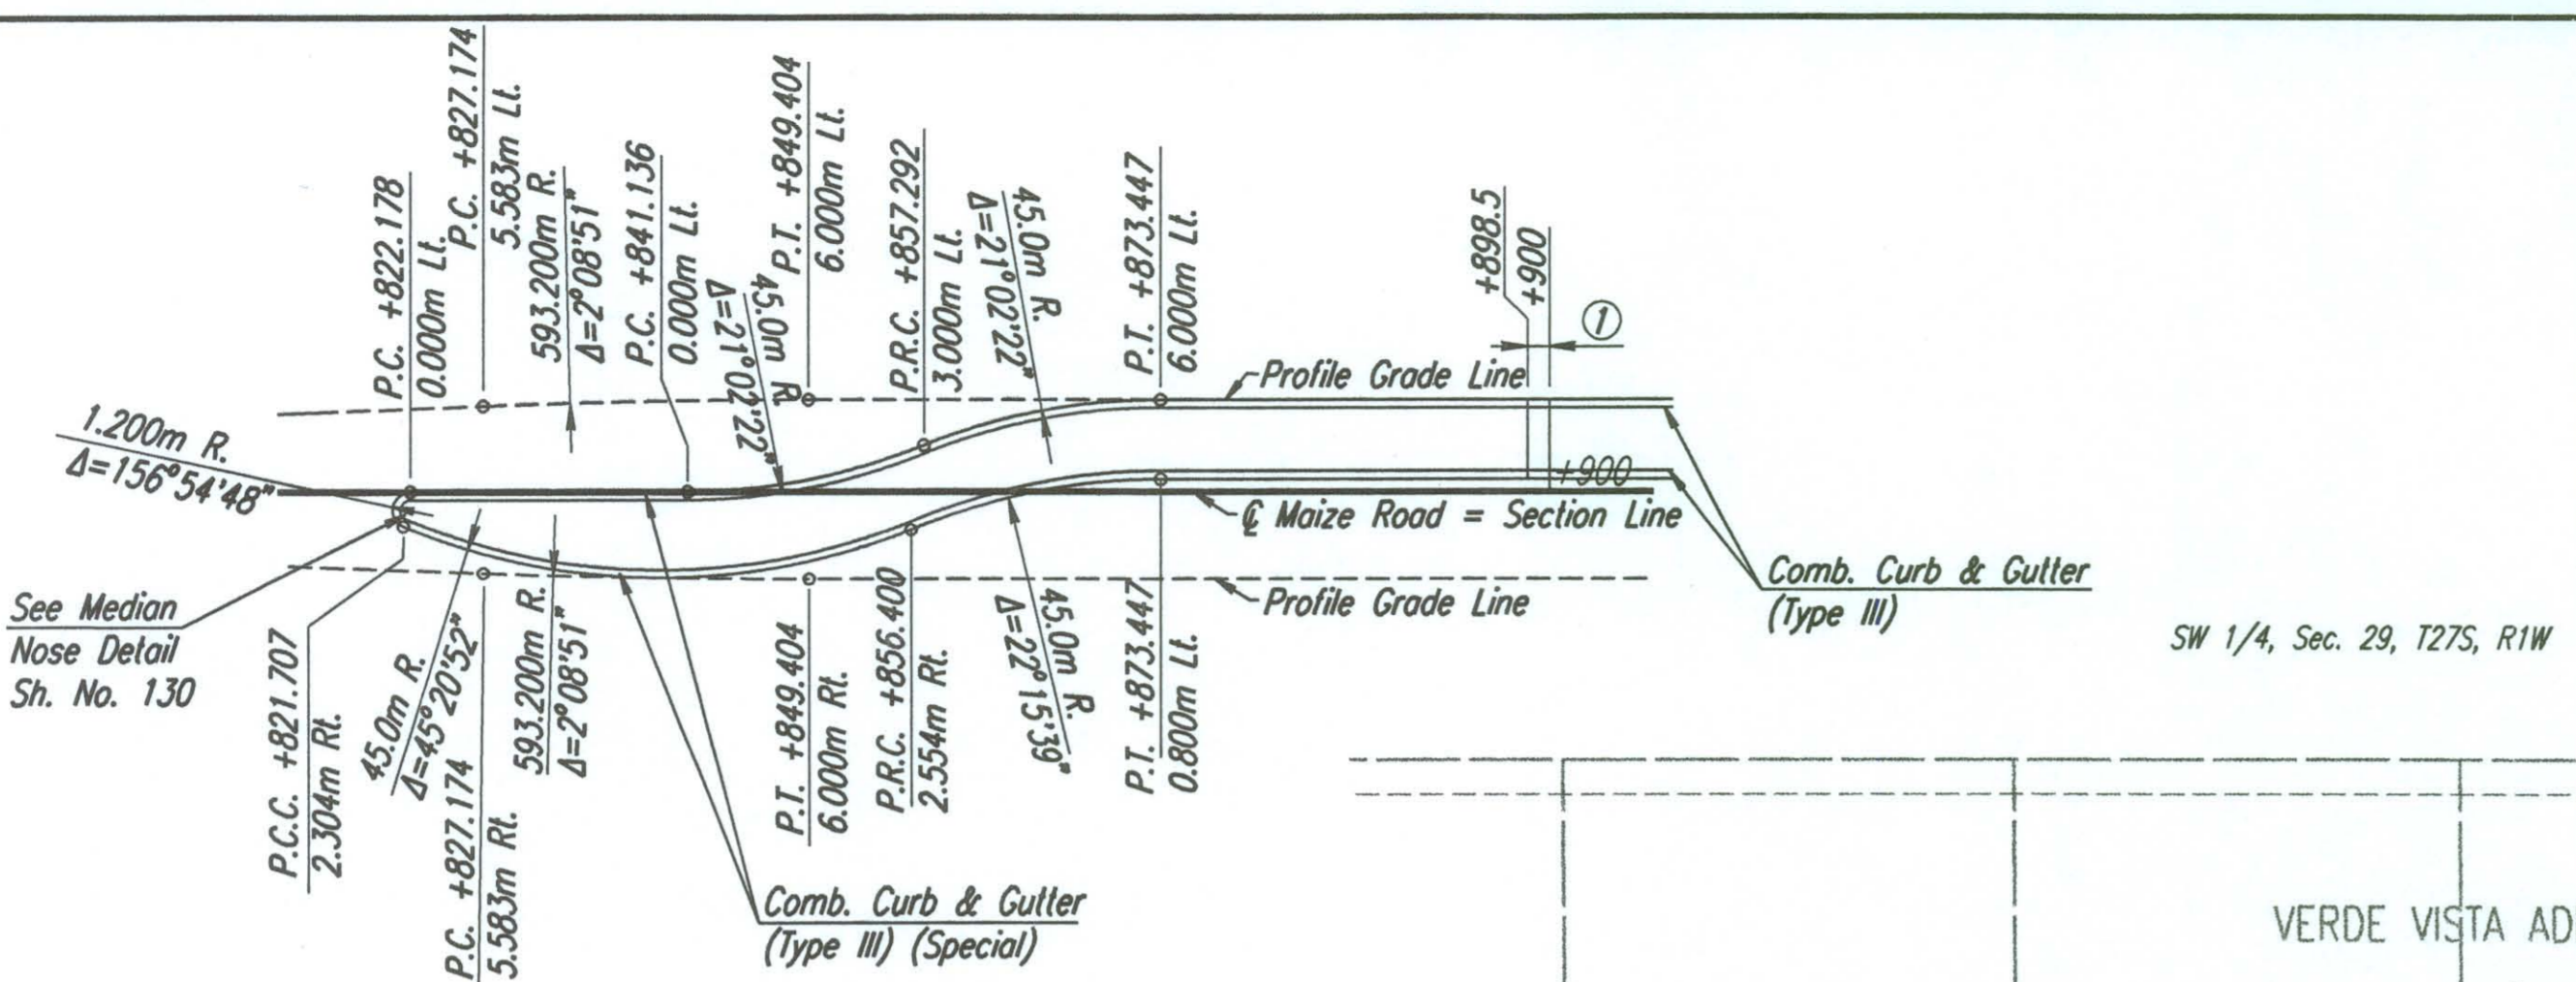

**MEDIAN DETAIL**  
 ① 1.5 m transition from Curb & Gutter (Type III)(Special) to Curb & Gutter (Type III).

Sta. 3+693 Construct Curb Inlet (Type 22) Lt. Install 375 mm x 7.4 m - 16.15m Storm Sewer (RCP) (W) See Sh. Nos. 138 & 183

Sta. 3+851.5, 15.43m Lt. Adjust Water Valve from 402.9 ± to 403.162 See Sh. No. 144

Sta. 3+803.7, 11.89m Lt. Adjust Water Valve from 403.8 ± to 403.358 See Sh. No. 204

Sta. 3+882 Construct Curb Inlet (Type 22) Lt. Install 600 mm x 29.57 m Storm Sewer (RCP) (S) See Sh. Nos. 138 & 183

Sta. 3+762 Lt. Remove Curb Inlet & 600mm x 16m RCP (W)

Sta. 3+797.995 @ Maize Rd. = Sta. 1+000.000 @ Ringer St.

Sta. 1+024, 6.5m Lt. Install Fire Hydrant See Sh. No. 199

Sta. 3+864.6, 16.77m Rt. Adjust MH (Type A) from 403.08 ± to 403.101 See Sh. No. 144

Sta. 3+855 Construct Curb Inlet (Type 22)-Rt. Install 450 mm x 32.92 m Storm Sewer (RCP) (S) See Sh. Nos. 138 & 183

Sta. 3+891 Construct Curb Inlet (Type 22) Rt. Install 600mm x 20.73m Storm Sewer (RCP) (S) See Sh. Nos. 138 & 183

Sta. 3+693 Construct Curb Inlet (Type 22) Rt. Connect to exist 900 mm RCP (N&S) See Sh. Nos. 138 & 183

Sta. 3+762.2, 8.85m Rt. Construct Manhole Adjustment Rt. Install Flat Slab Top, New Manhole Lid & Frame See Sh. No. 144

Sta. 3+790.5, 14.31m Rt. Adjust MH (Type A) from 403.9 ± to 403.509 See Sh. No. 144

Sta. 1+030 Construct Ditch Inlet 6.7m Rt. Connect to exist 600 mm RCP (E) See Sh. Nos. 140 & 182

- W 1/4 Cor. Sec. 29, T27S, R1W  
 @ Maize Rd. Sta. 3+240.667
- Found 3/4" iron pipe in thimble, center Maize Road 14.791m NNW
  - 3 nails east face power pole 19.852m NW
  - Chis. "+" top of guard post 16.143m ENE
  - Nail/shiner north face power pole 46.137m S
  - North edge wearing surface bridge over Cowskin

- UTILITIES**
- Power - K G E
  - Telephone - Southwestern Bell
  - Gas - Kansas Gas Service
  - Cable TV - Cox Communications
  - Water - City of Wichita Water Dept.
  - San. Sewer - City of Wichita Sewer Dept.

**DESTROYED**  
 BM #24A-Chis. of top west curb return-NW corner Maize Rd. & Ringer. Elev. 403.999

No.	Revisions	By	Date
CITY OF WICHITA			
MAIZE ROAD STA. 3+670 TO STA. 3+900			
SEDGWICK COUNTY			
Professional Engineering Consultants, P.A. 303 S. TOPEKA • WICHITA, KANSAS 67202 316-262-2691 • FAX 316-262-3003			
Designed by	RCH	Checked by	WDH
Drawn by	JGP	Date	April, 2002
		Job No.	97362

DSNR: WDH OPER: JGP SCALE: 1:500  
 I:/1997/97362/MAIZE RD/PL3670.DGN 11-24-1999 14:08:23 LAST REV: 1-31-2002 BY: svb