






STATE	PROJECT NO.	YEAR	SHEET NO.	TOTAL SHEETS
KANSAS	54-87 K-6657-01	2002	366	1122

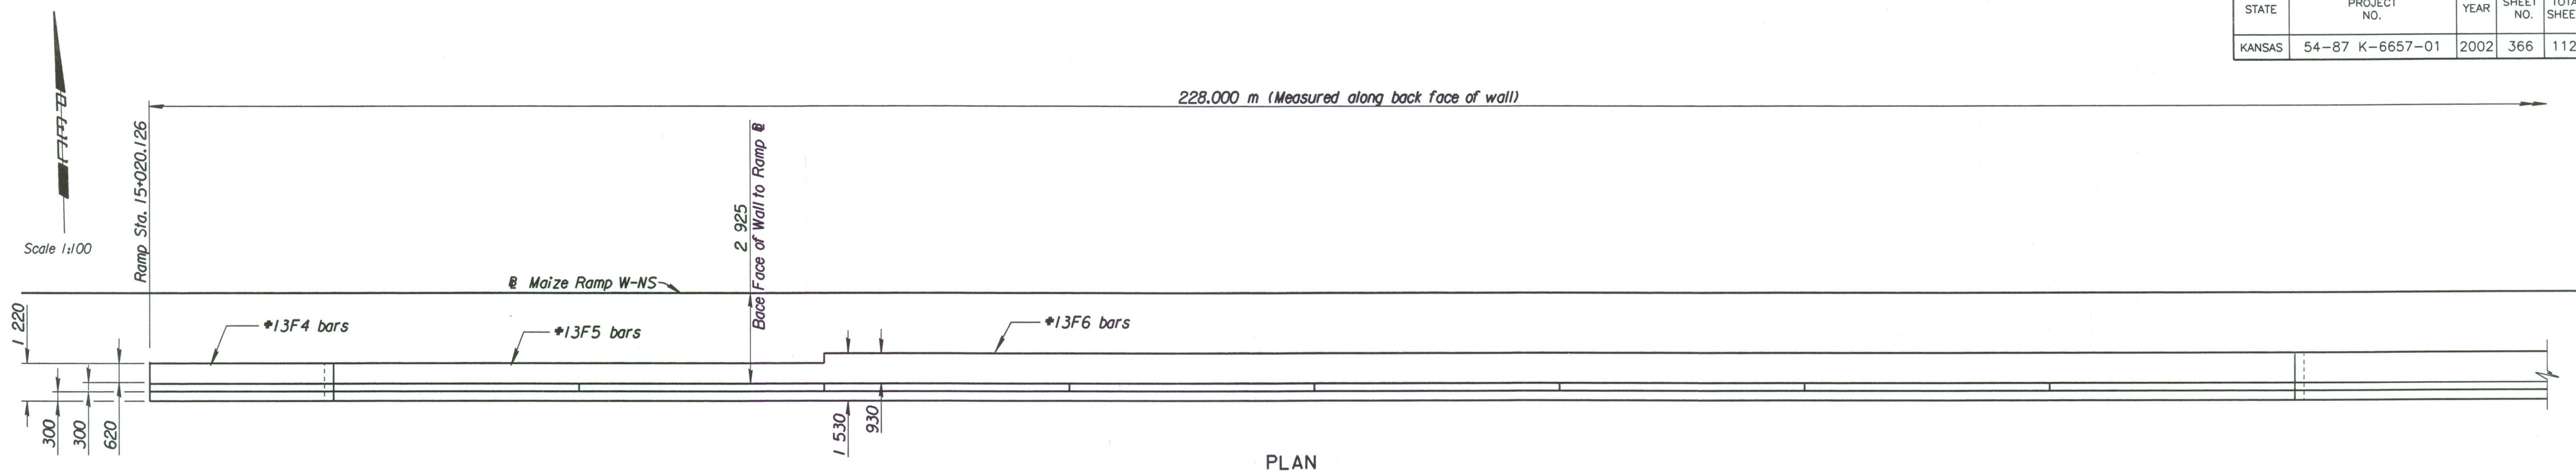

PLAN

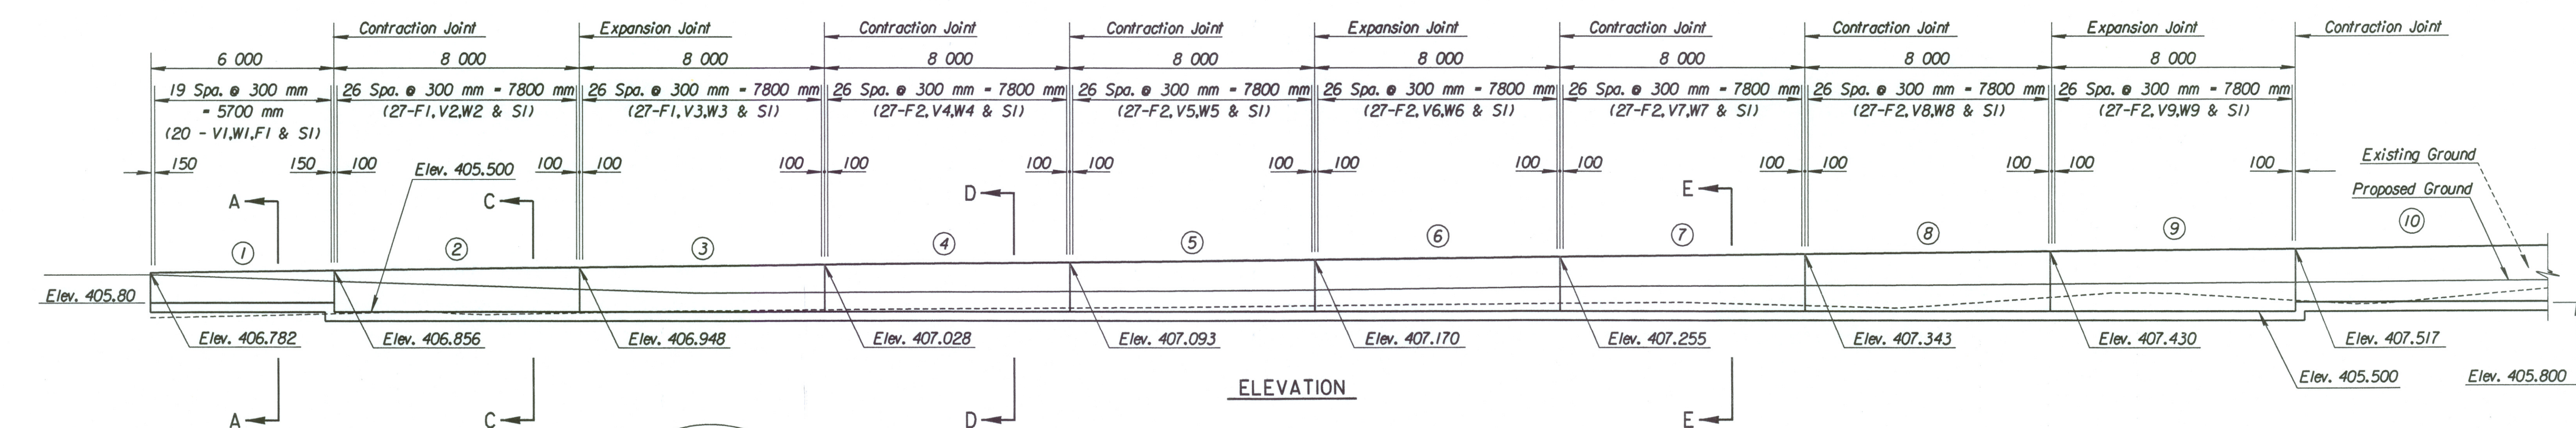

ELEVATION

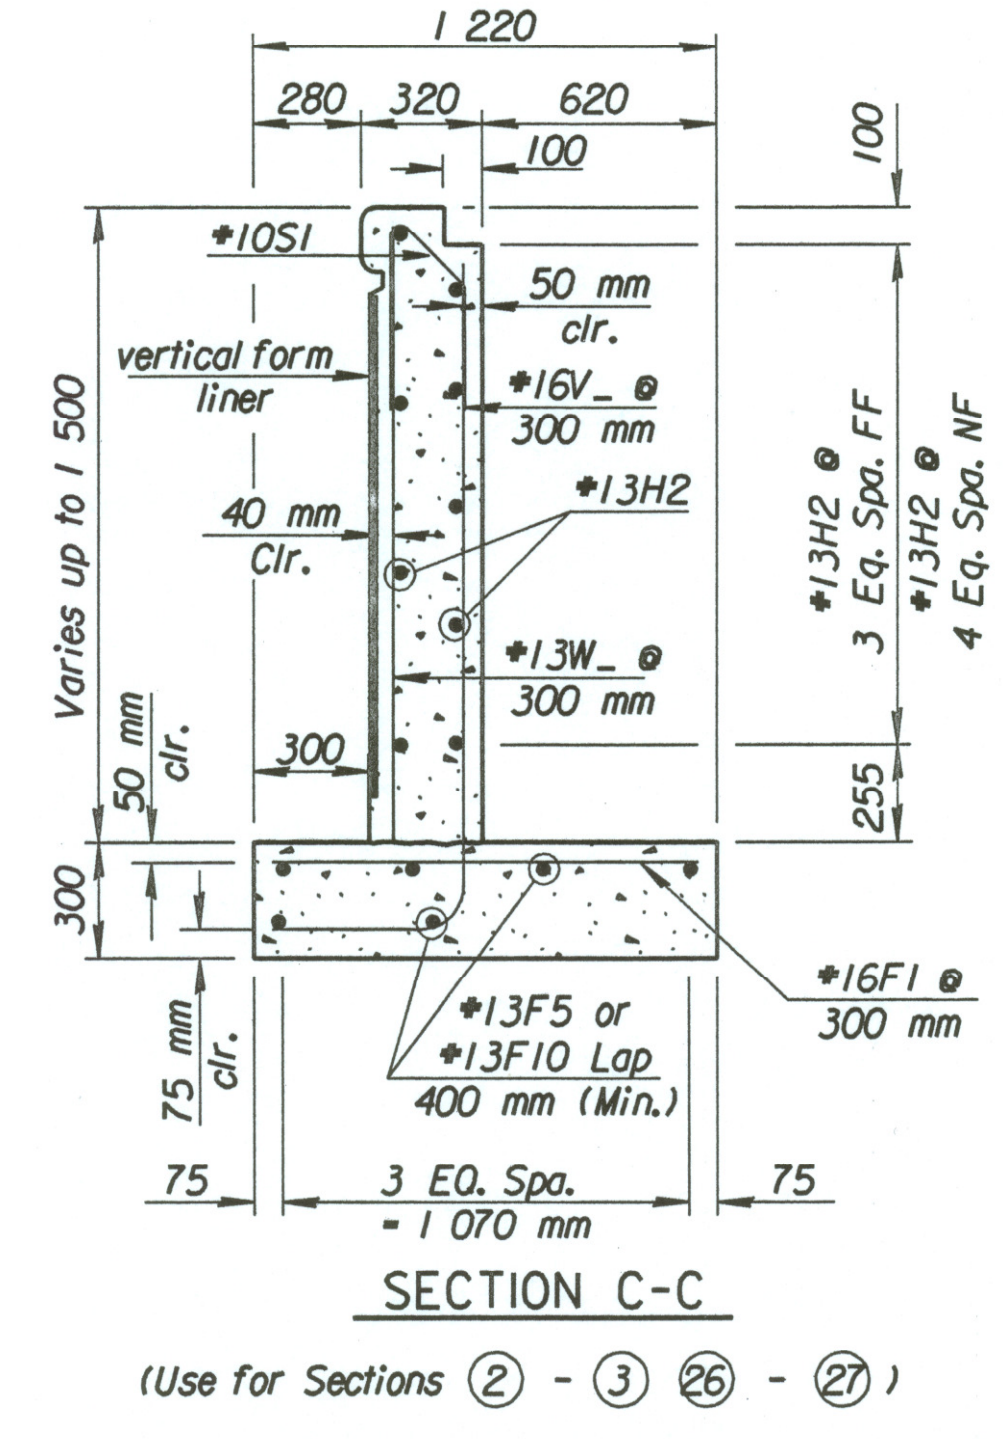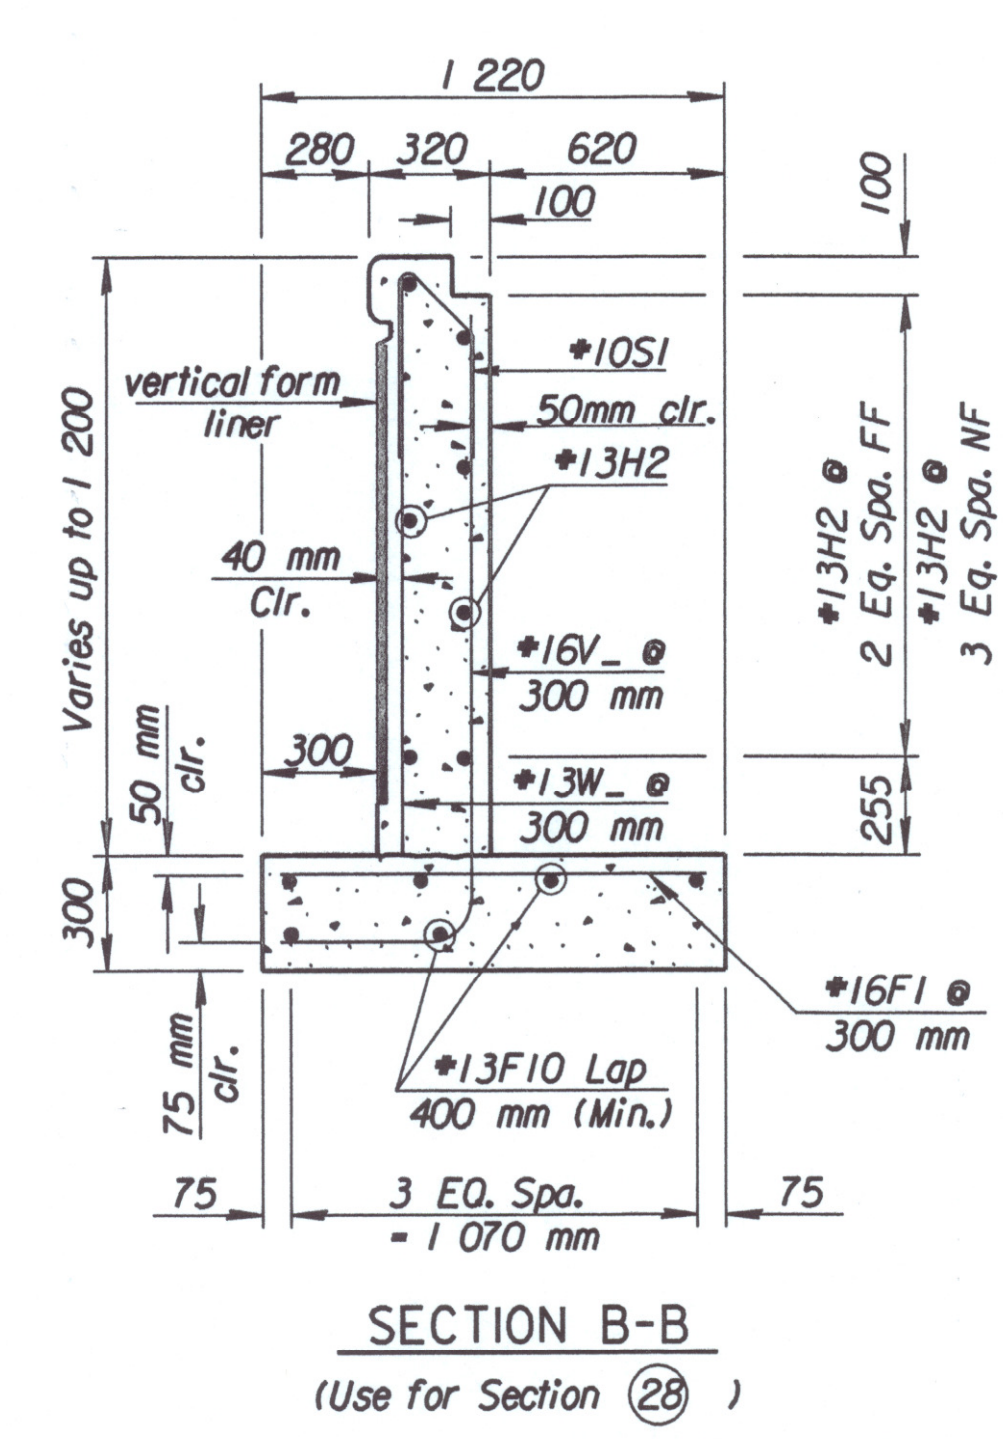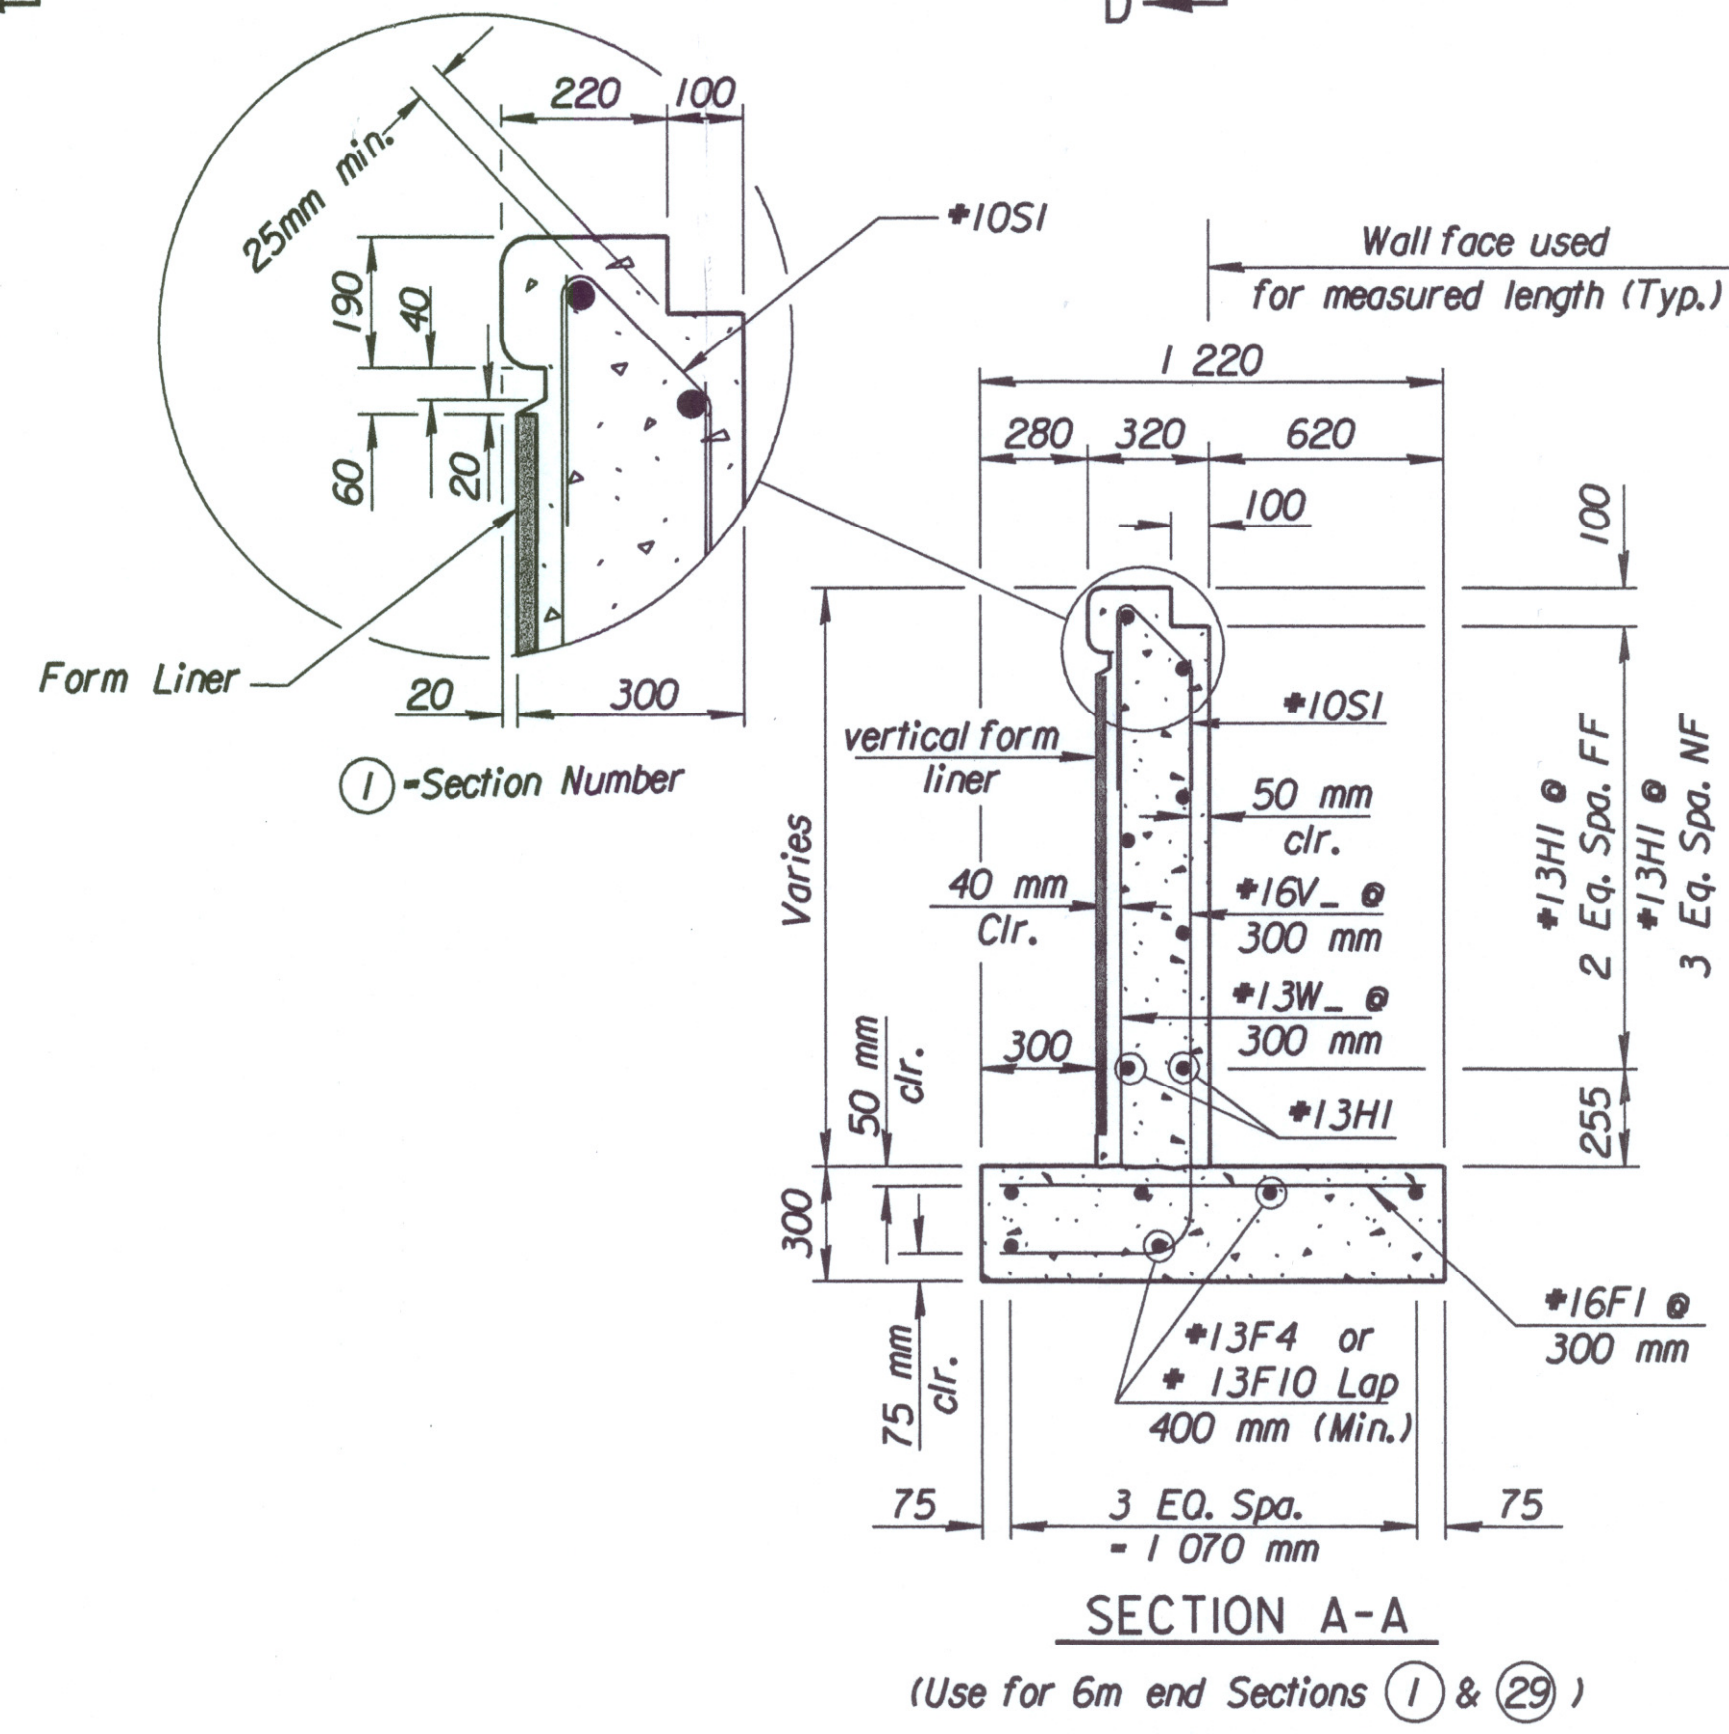

Plotted By: svb 3-25-02
i:/1997/97362/001/retwall/wall9_wall_9.dgn

No.	Revisions	By	Date
CITY OF WICHITA			
RETAINING WALL #9			
STA. 15+020 TO STA. 15+090			
SEDGWICK COUNTY			
Professional Engineering Consultants, P.A. 303 S. TOPEKA • WICHITA, KANSAS 67202 316-262-2691 • FAX 316-262-3003			
Designed by	SET	Checked by	
Drawn by	DWK	Date	April, 2002
		Job No.	97362