


FHWA REGION NO.	STATE	PROJECT NO.	YEAR	SHEET NO.	TOTAL SHEETS
7	KANSAS	54 - 87 K - 6657 - 01	2002	389-A	1122

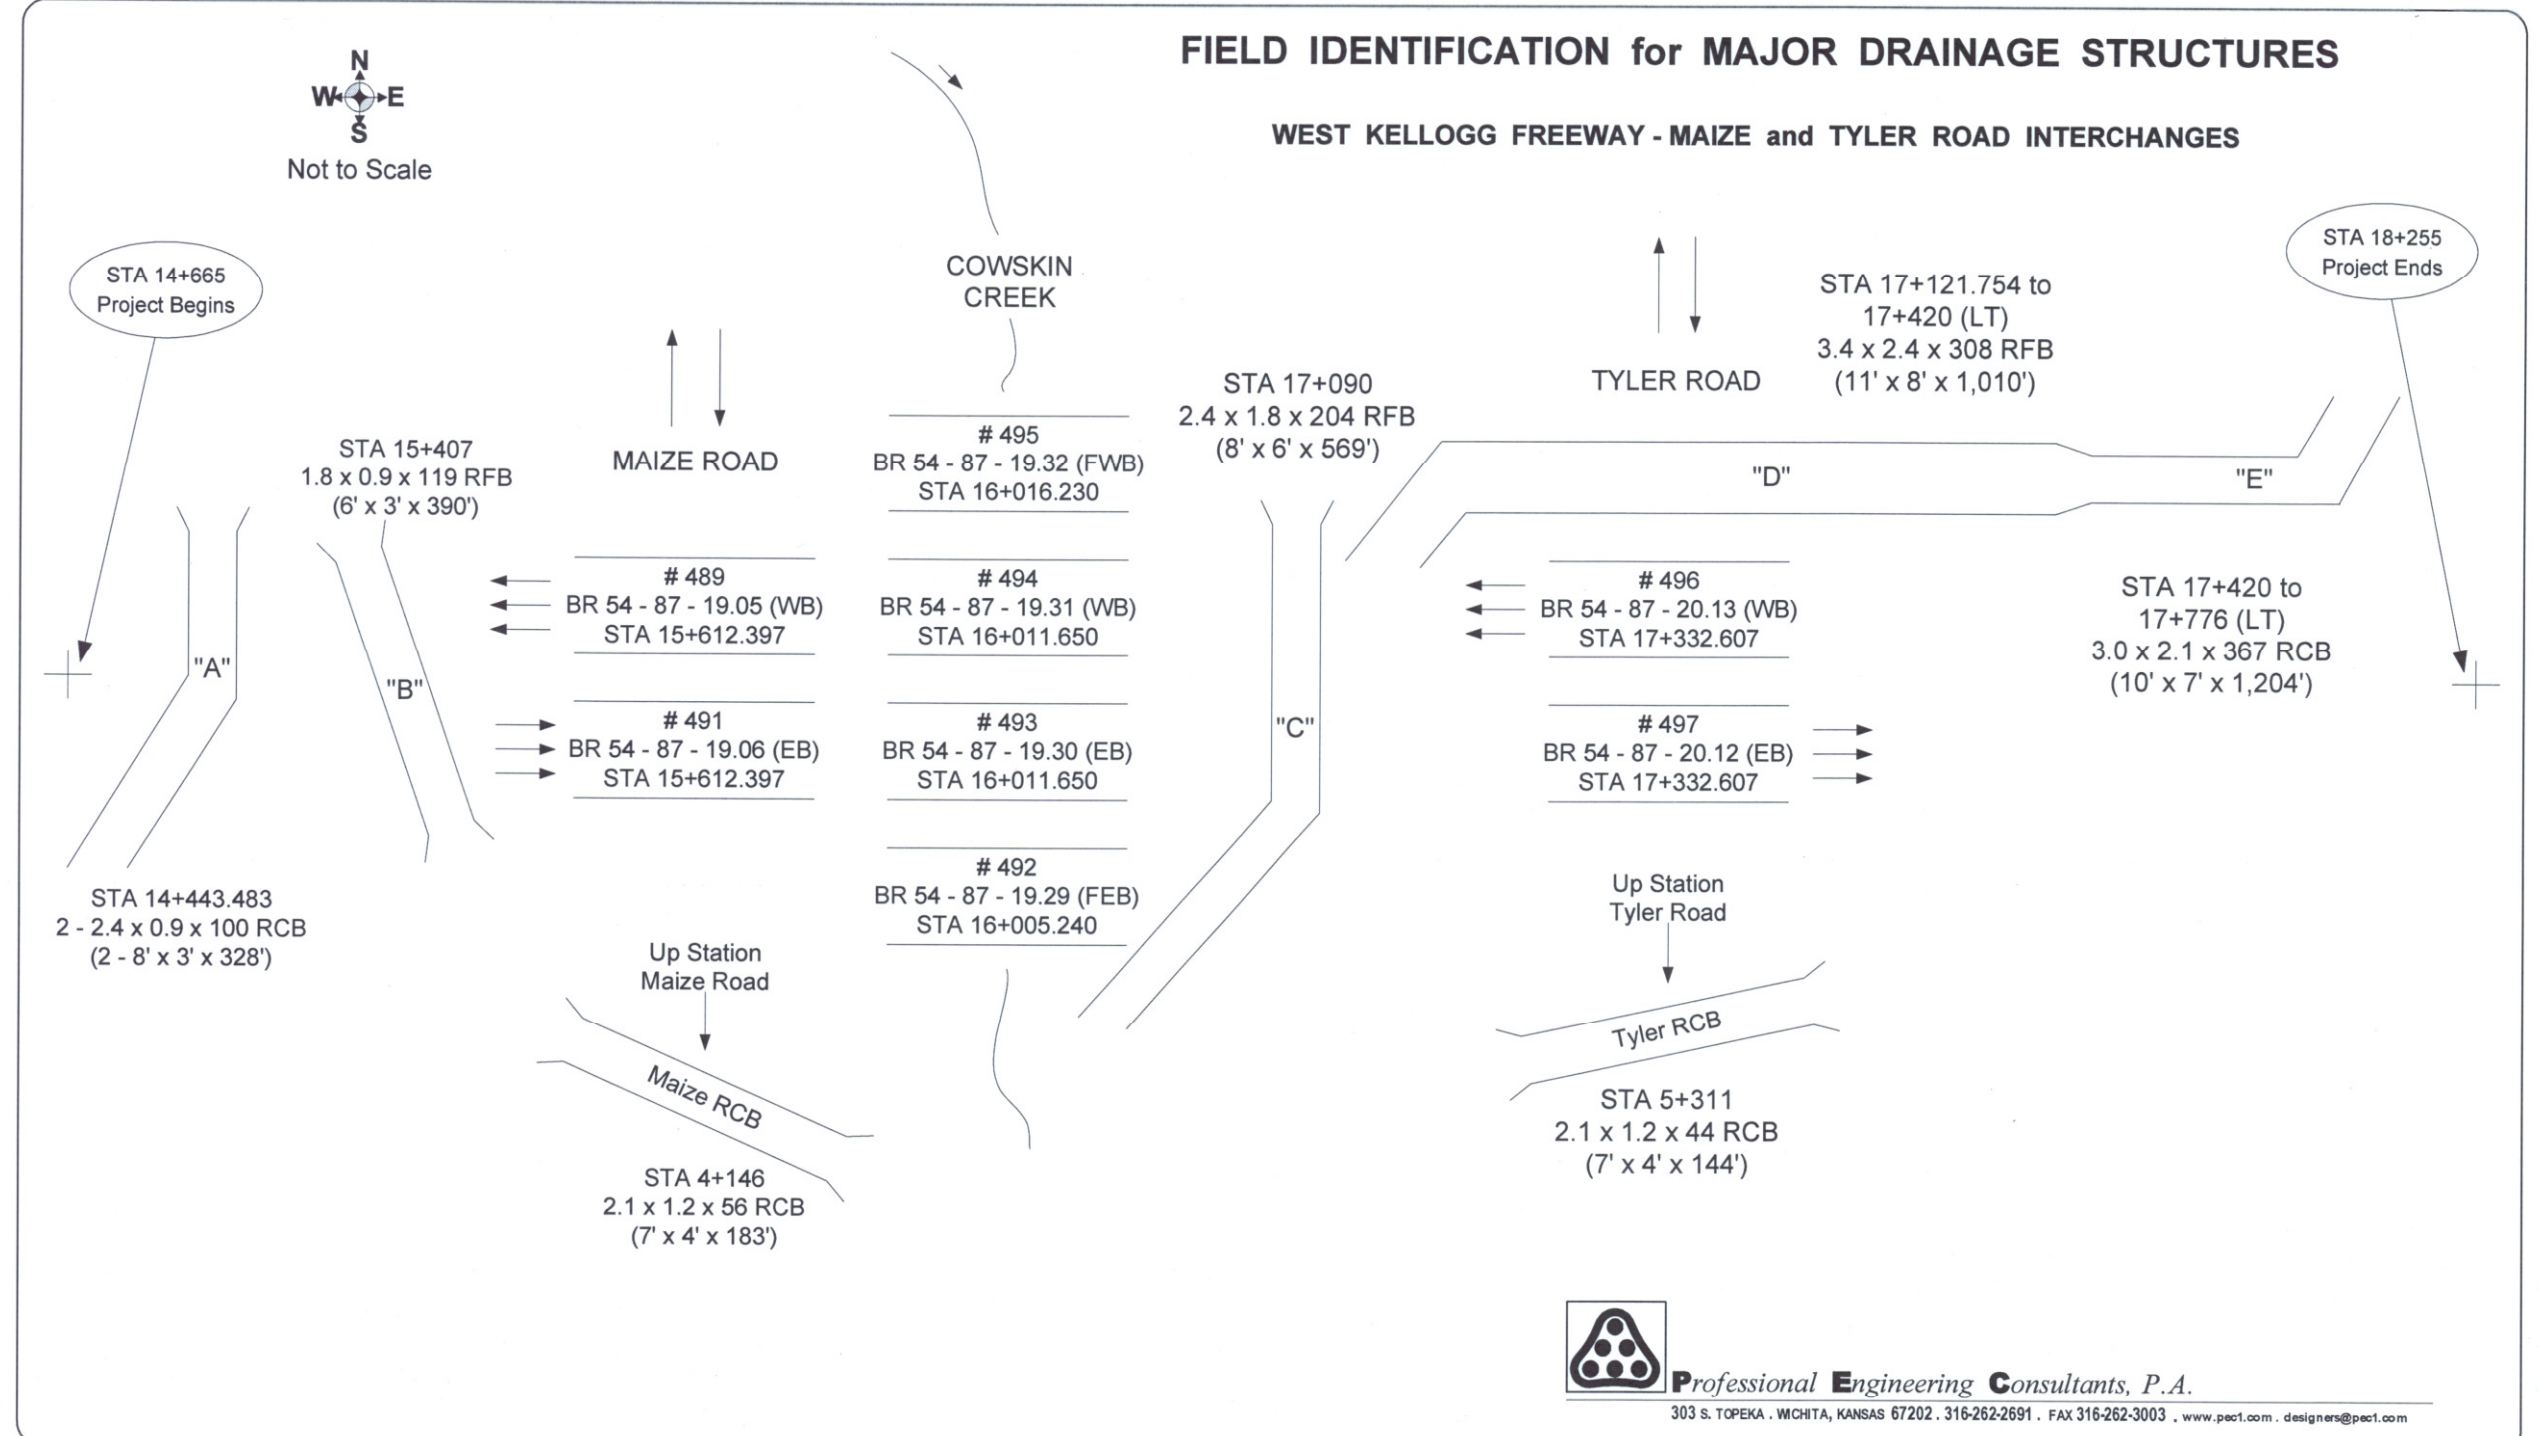

L:\LORSON\West Kellogg\Drawings\Structure Locations.vsd

Rev. 08/02a