




STATE	PROJECT NO.	YEAR	SHEET NO.	TOTAL SHEETS
KANSAS	54-87 K-6657-01	2002	405	1122

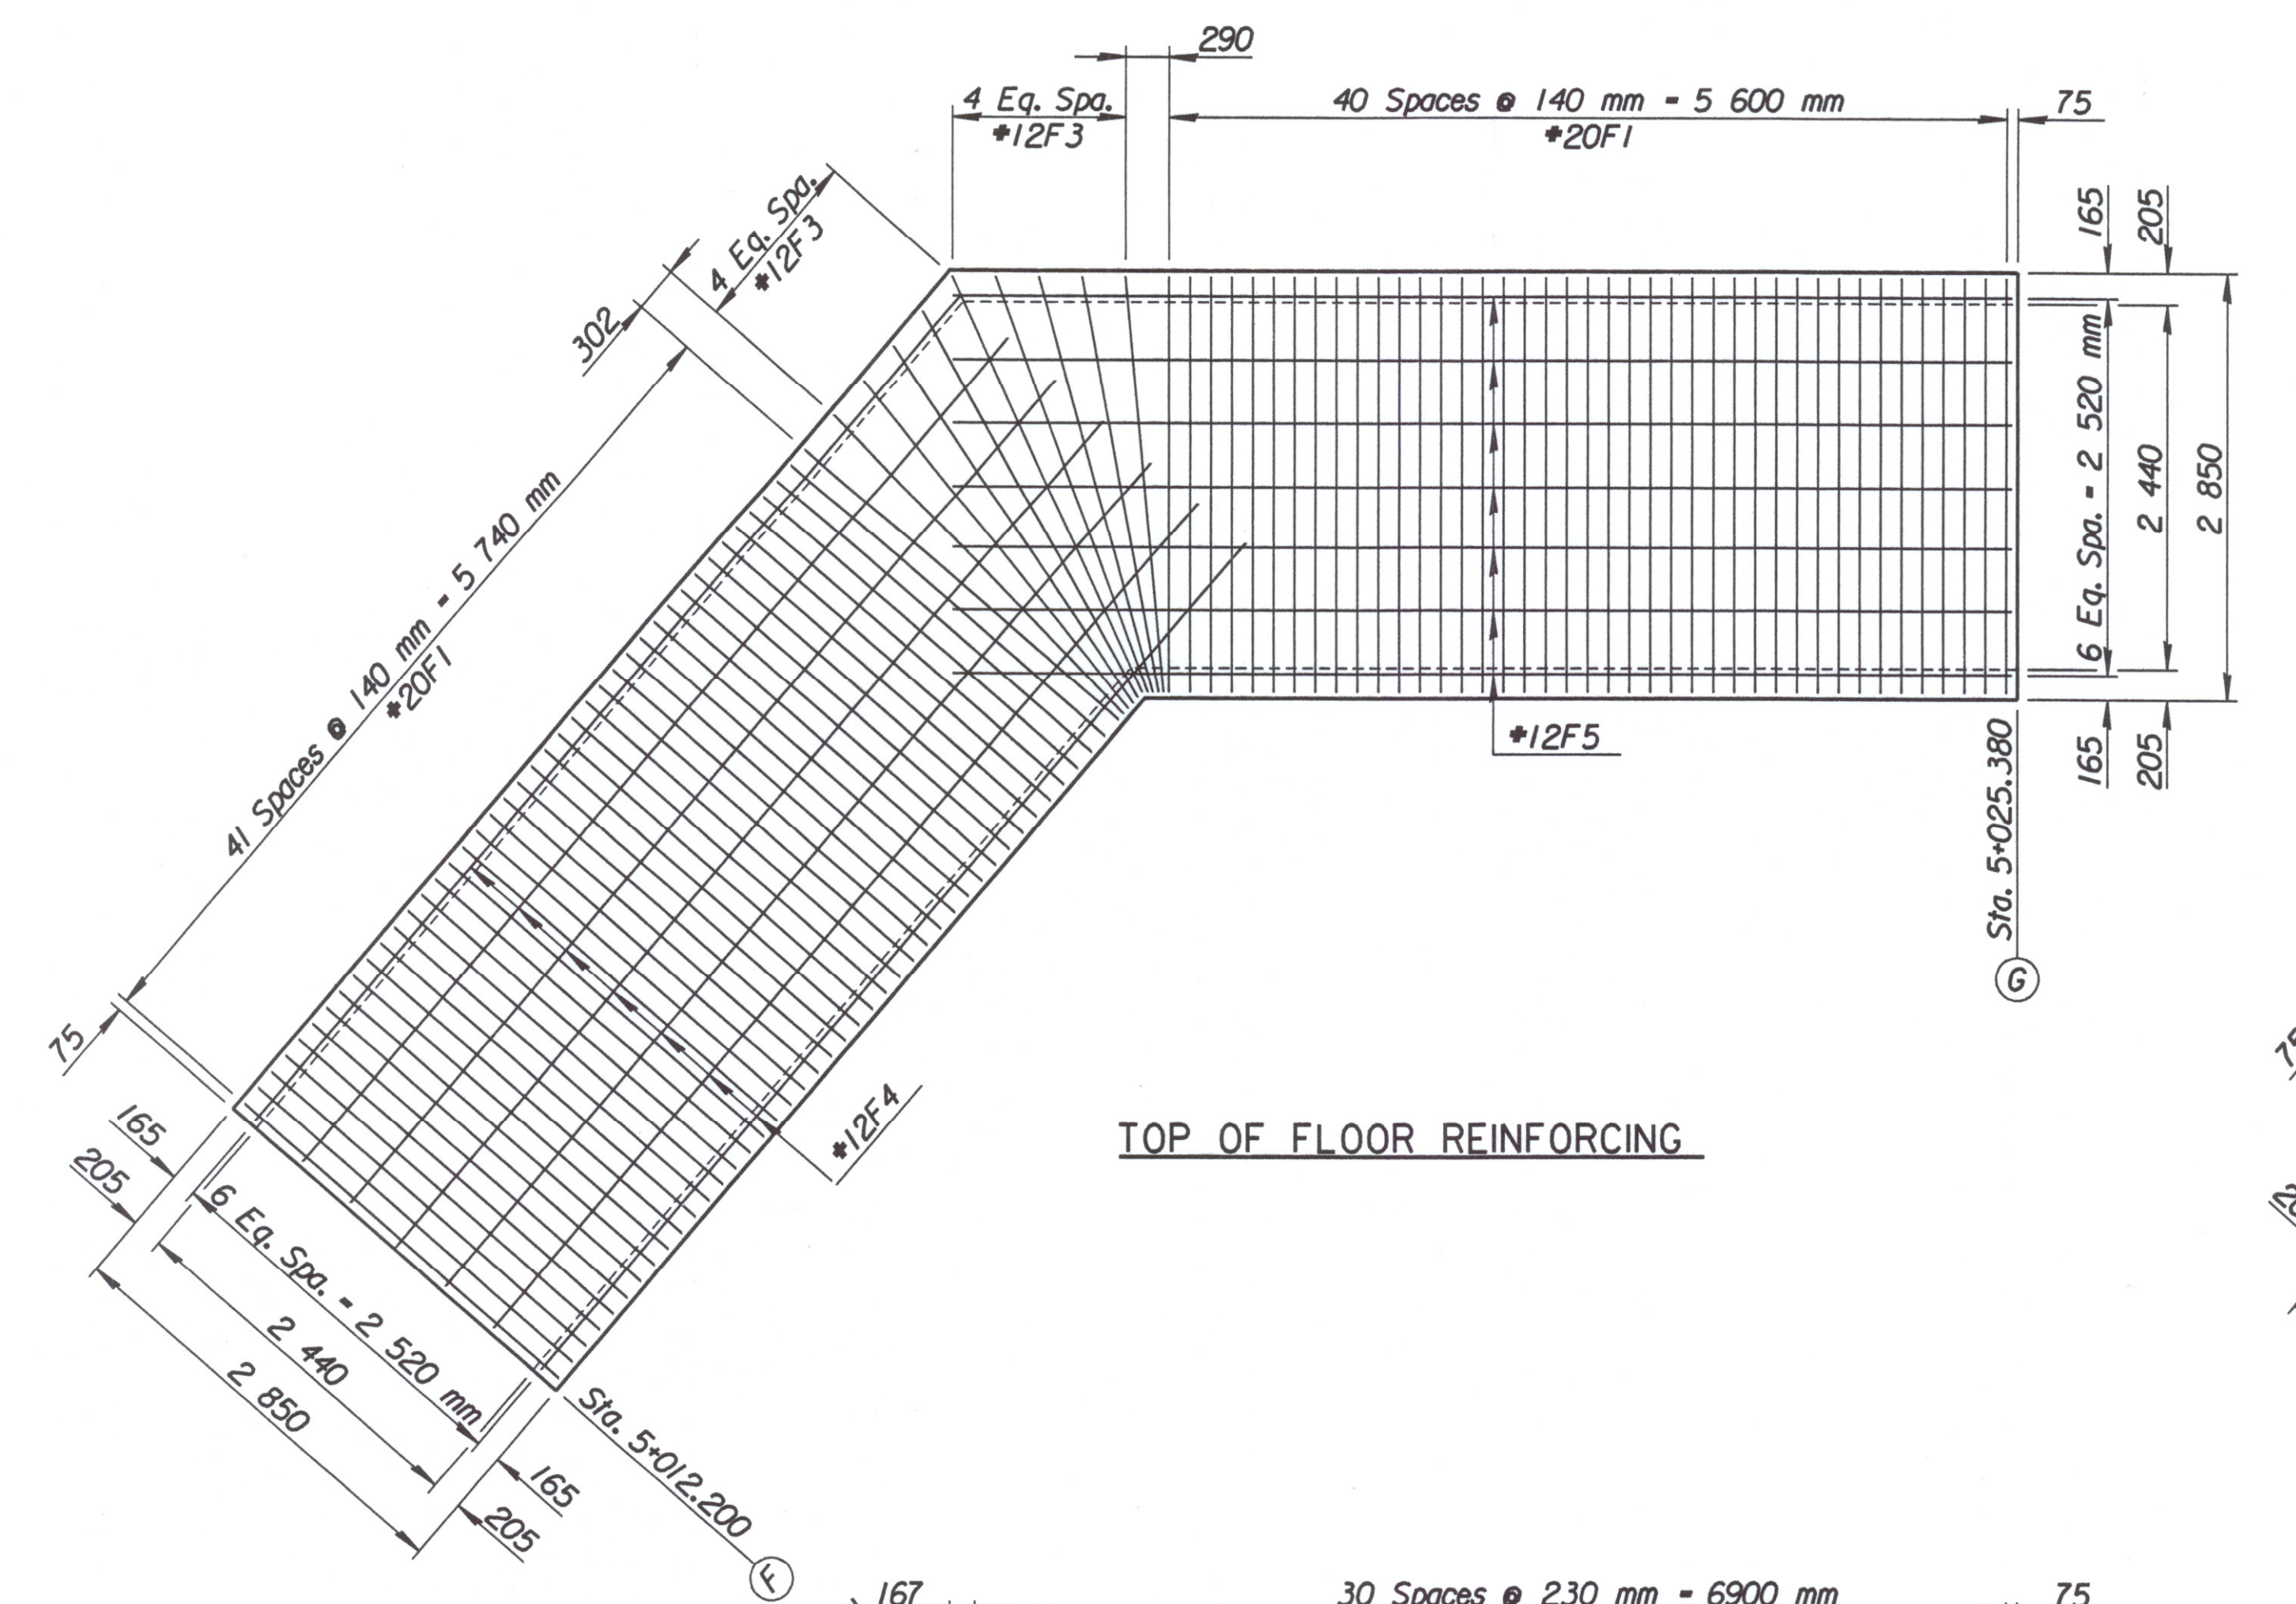


TOP OF FLOOR REINFORCING

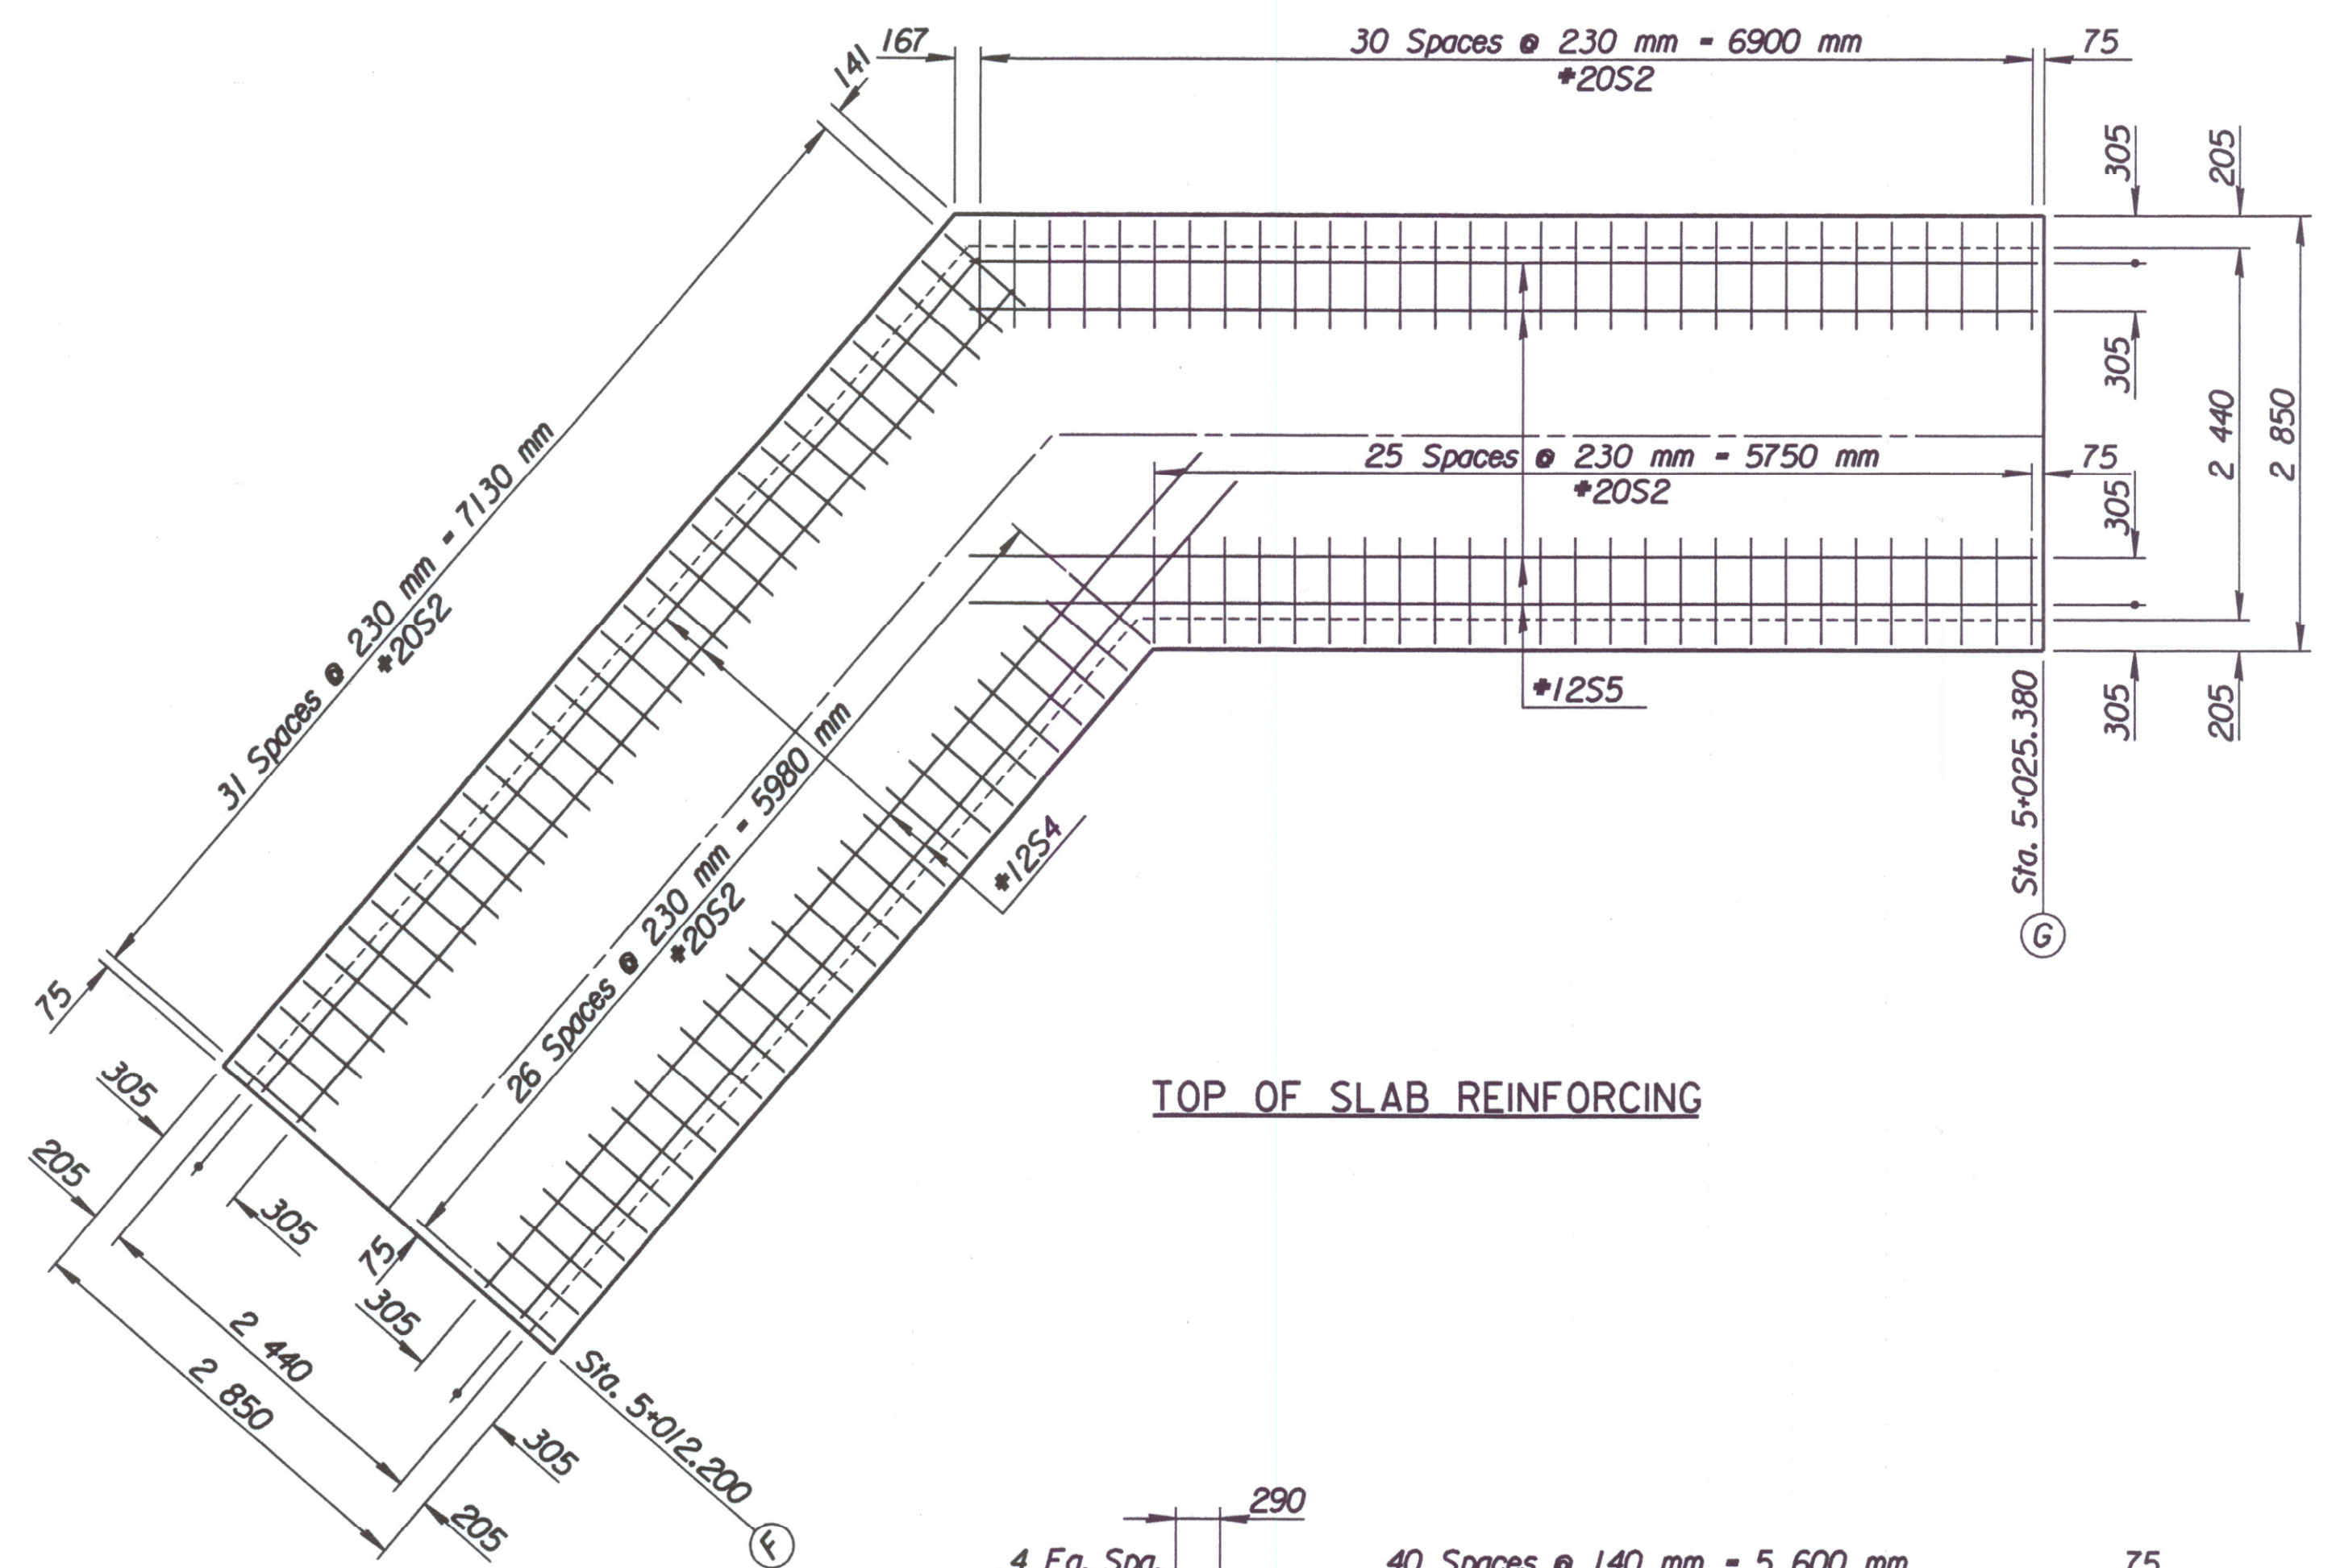

TOP OF SLAB REINFORCING

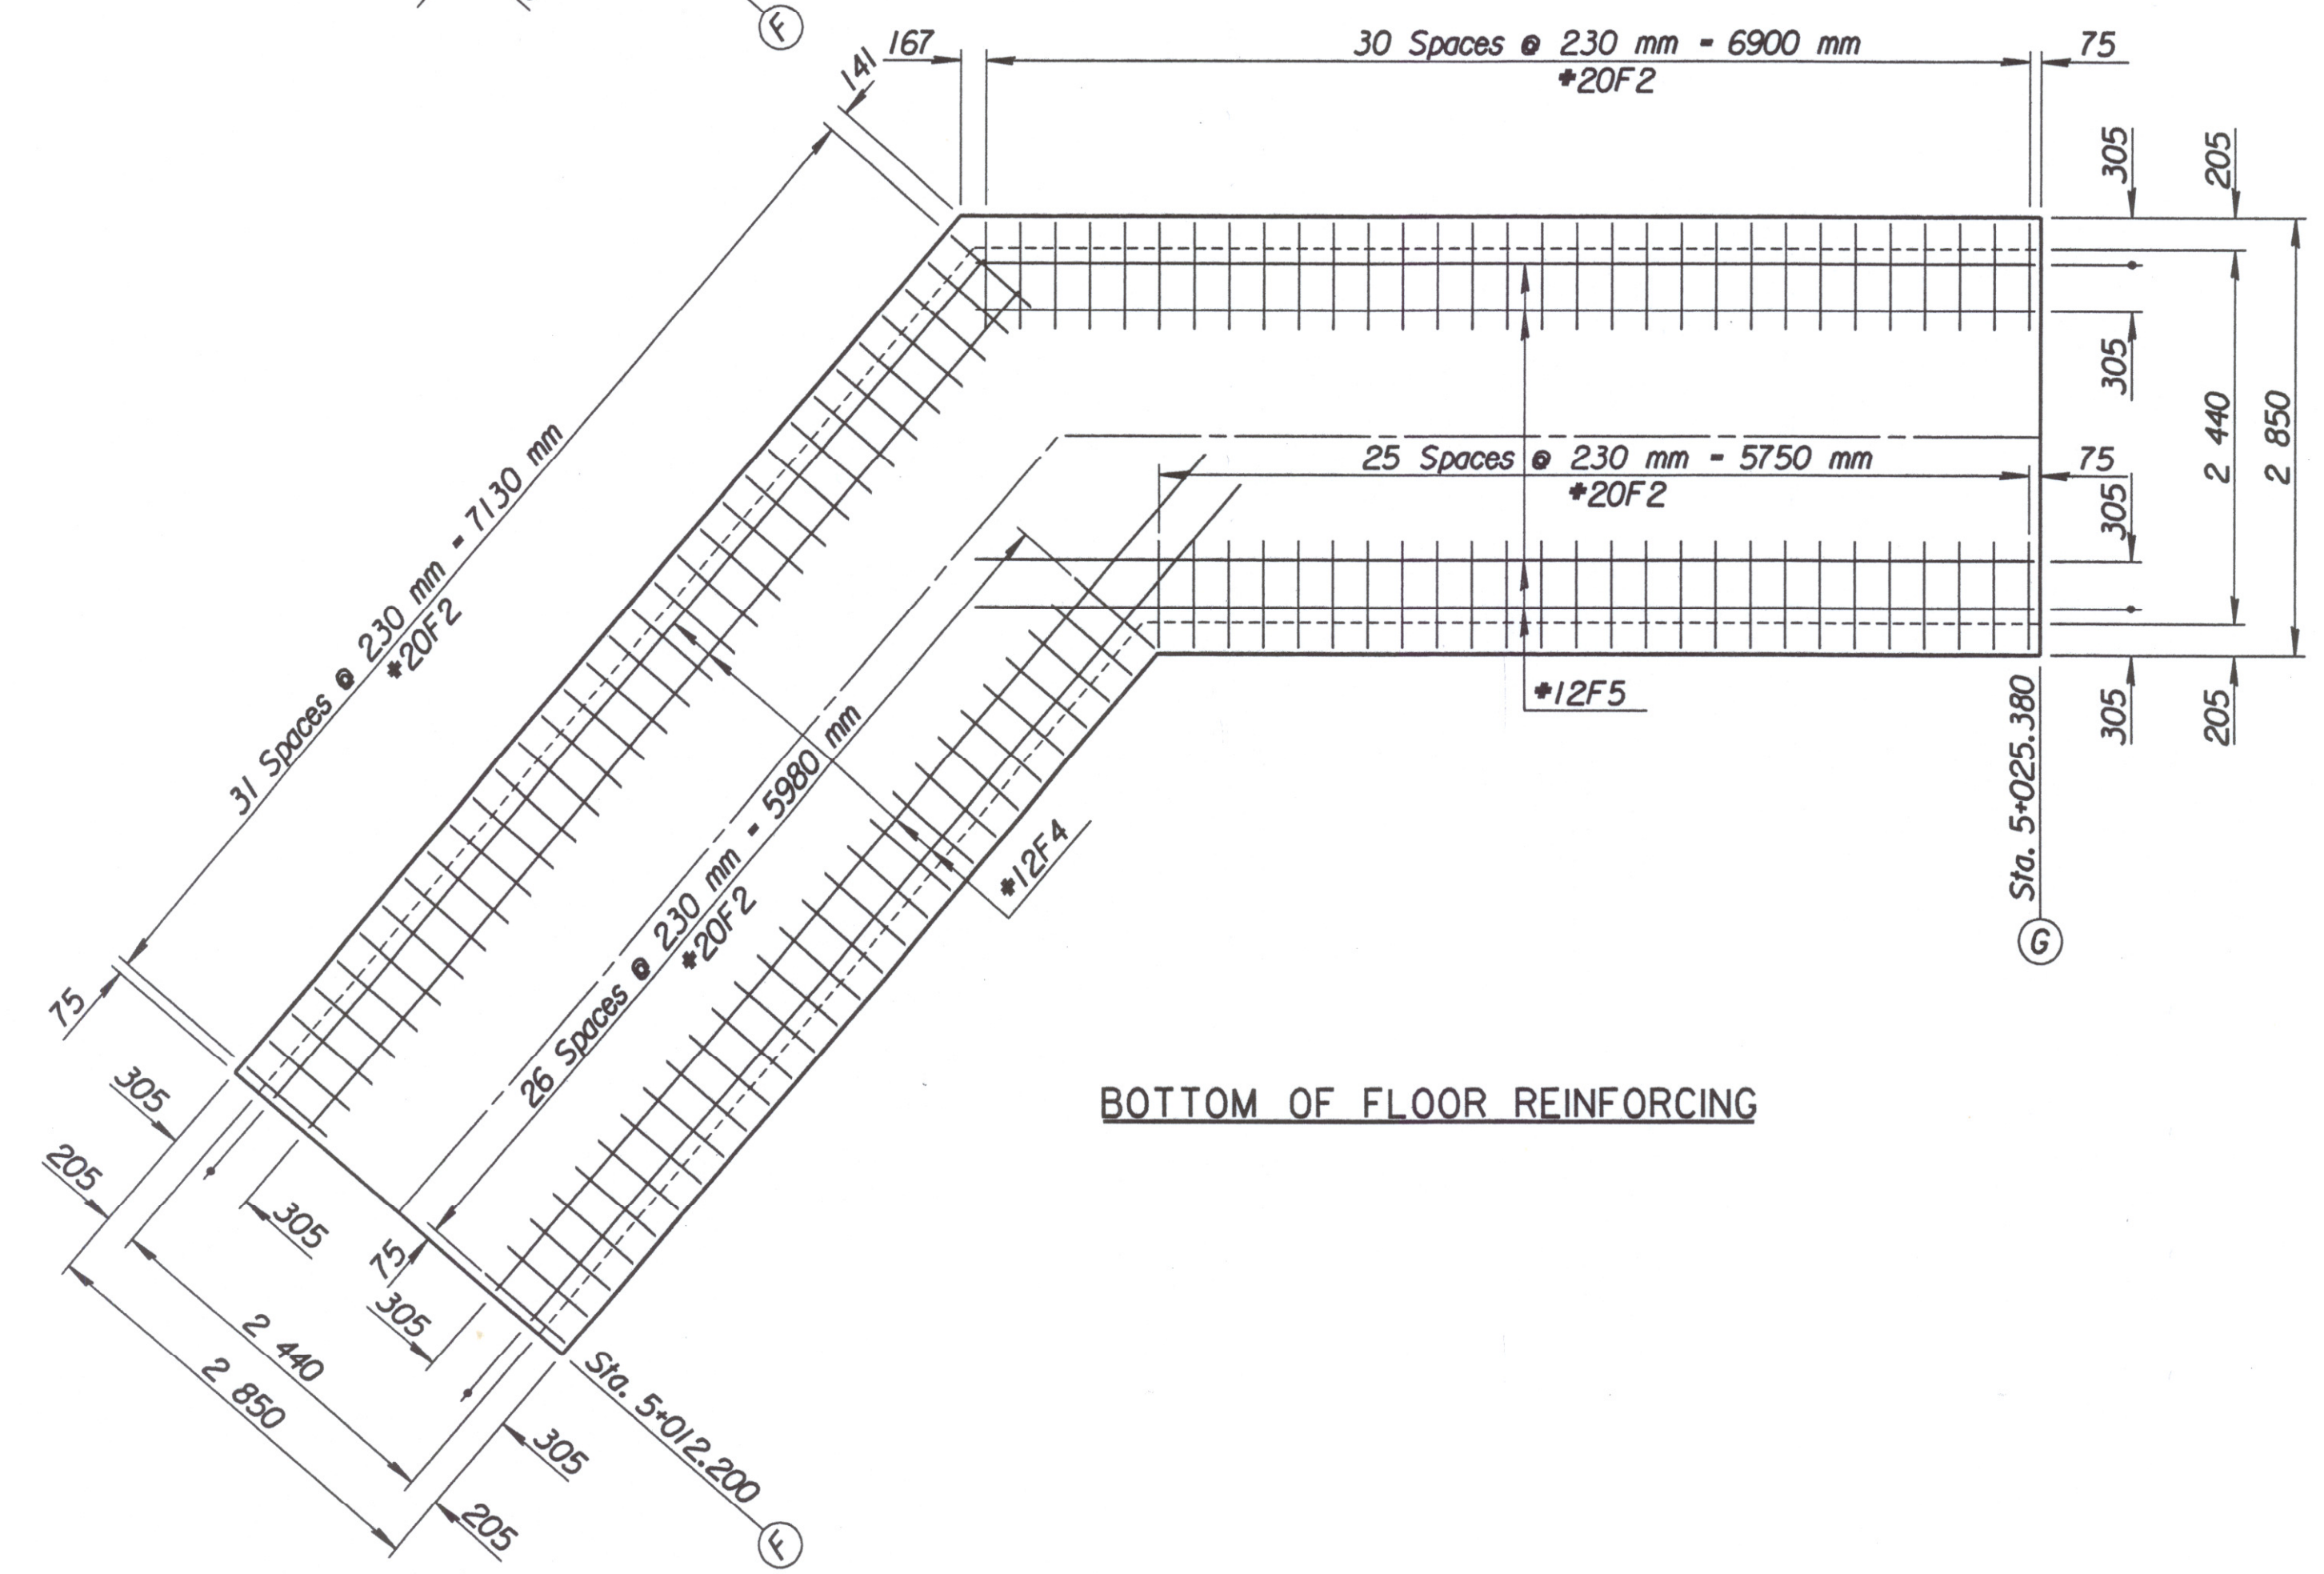


BOTTOM OF FLOOR REINFORCING

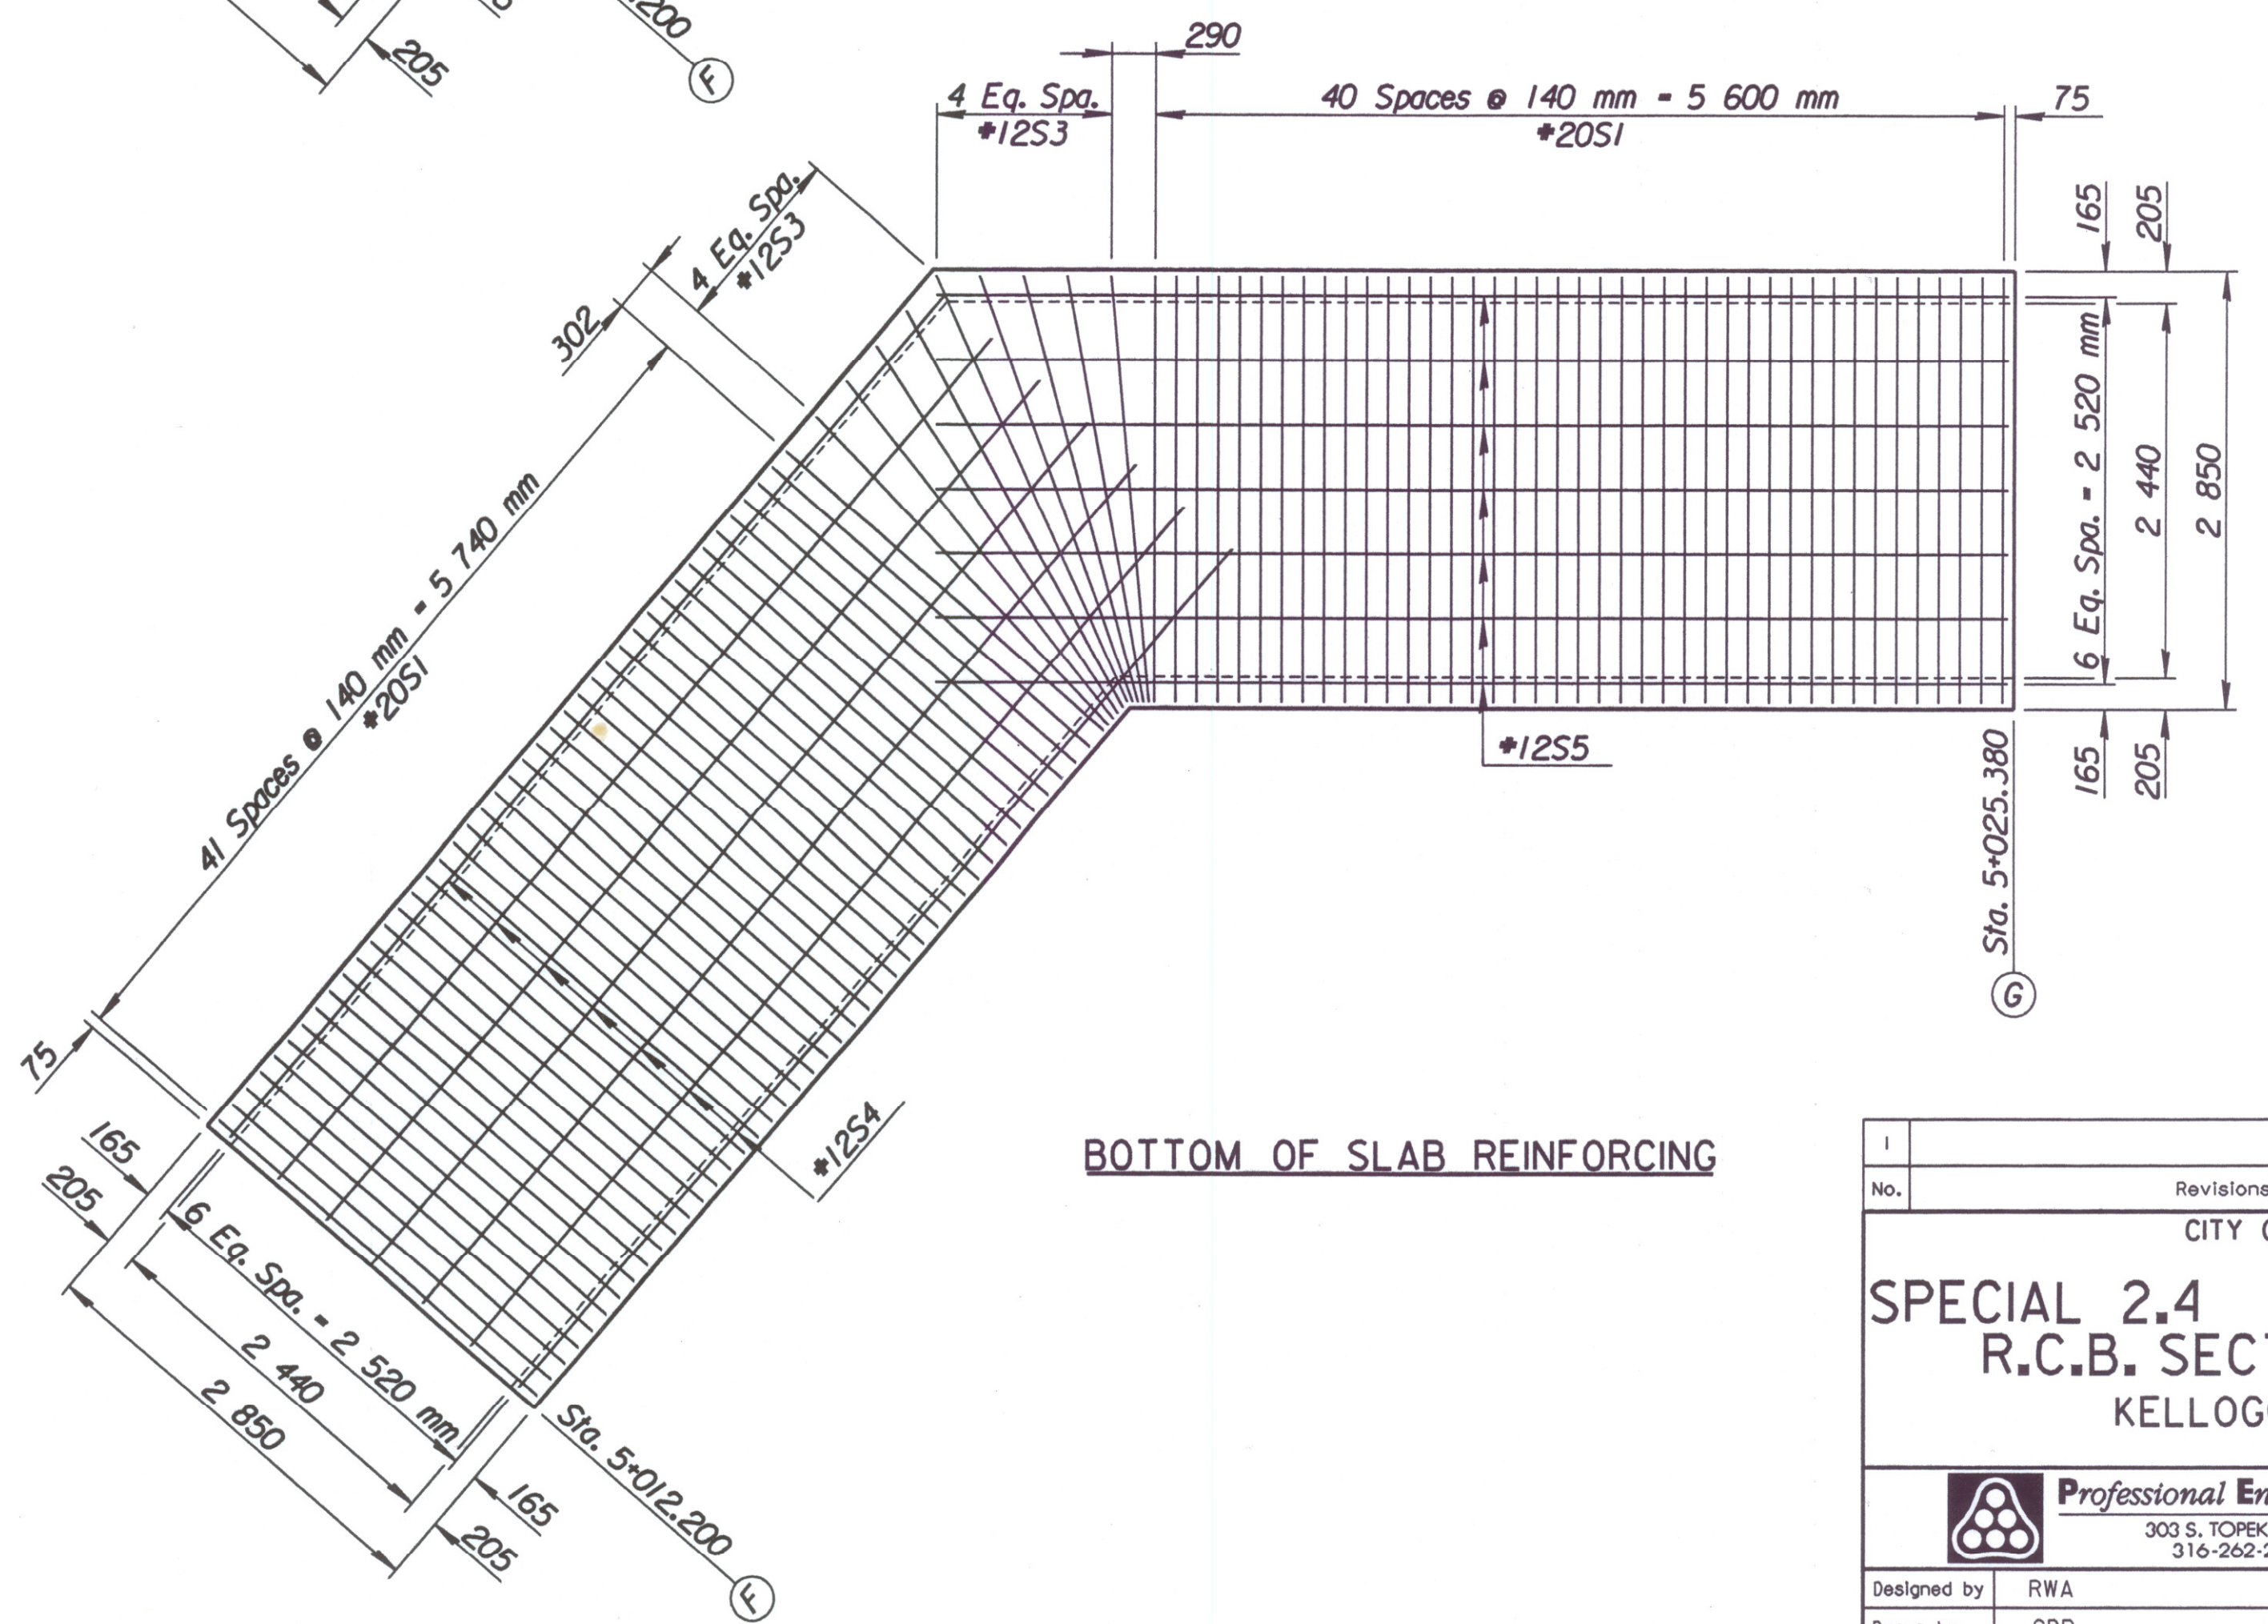

BOTTOM OF SLAB REINFORCING

Plotted by: ras 2-11-2002  
i:/1997/97362/001/rab/24band.dgn

No.	Revisions	By	Date
CITY OF WICHITA Sta. 17+090.000			
<b>SPECIAL 2.4 x 1.8 x 13.2 m</b>			
<b>R.C.B. SECTION AT P.I.</b>			
KELLOGG (US-54)			
SEDGWICK COUNTY			
 <b>Professional Engineering Consultants, P.A.</b> <small>303 S. TOPEKA • WICHITA, KANSAS 67202 316-262-2691 • FAX 316-262-3003</small>			
Designed by	RWA	Checked by	RAS
Drawn by	GDR	Date	April, 2002
		Job No.	97362