
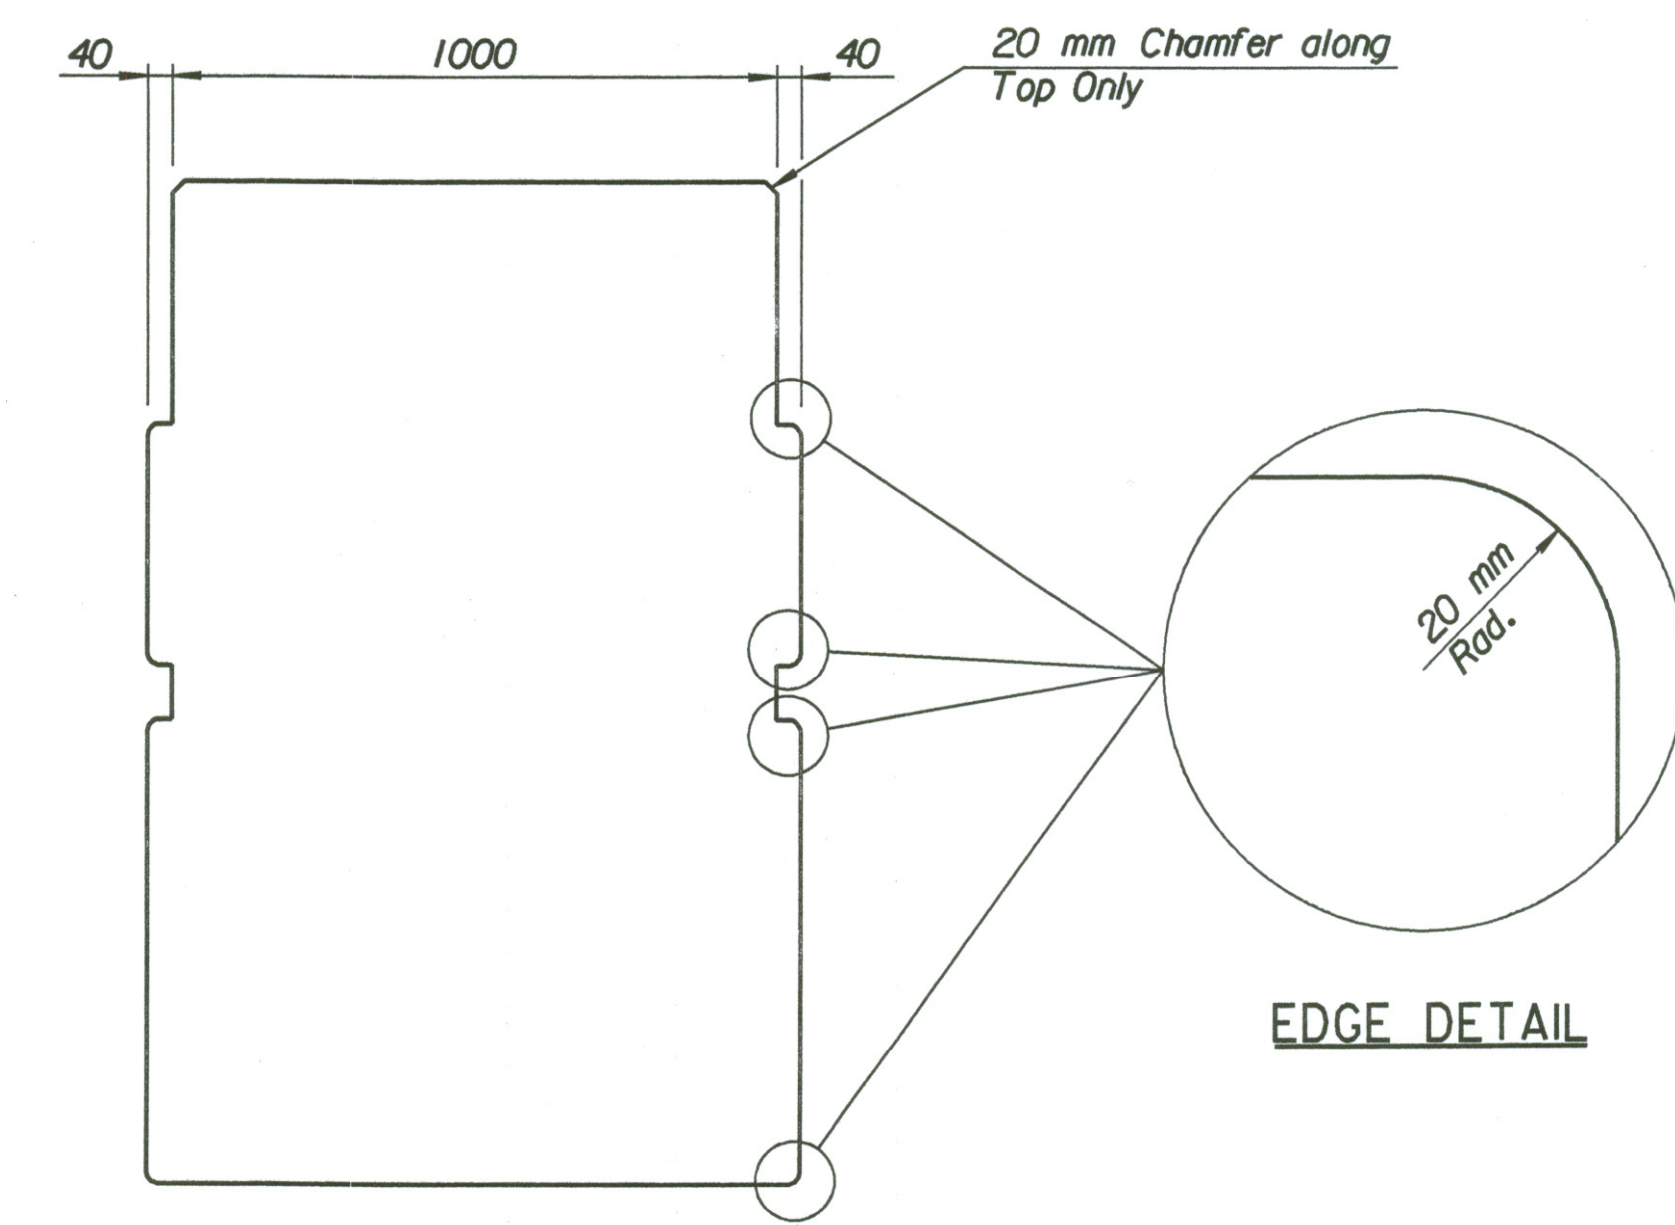


STATE	PROJECT NO.	YEAR	SHEET NO.	TOTAL SHEETS
KANSAS	54-87 K-6657-01	2002	456	1122

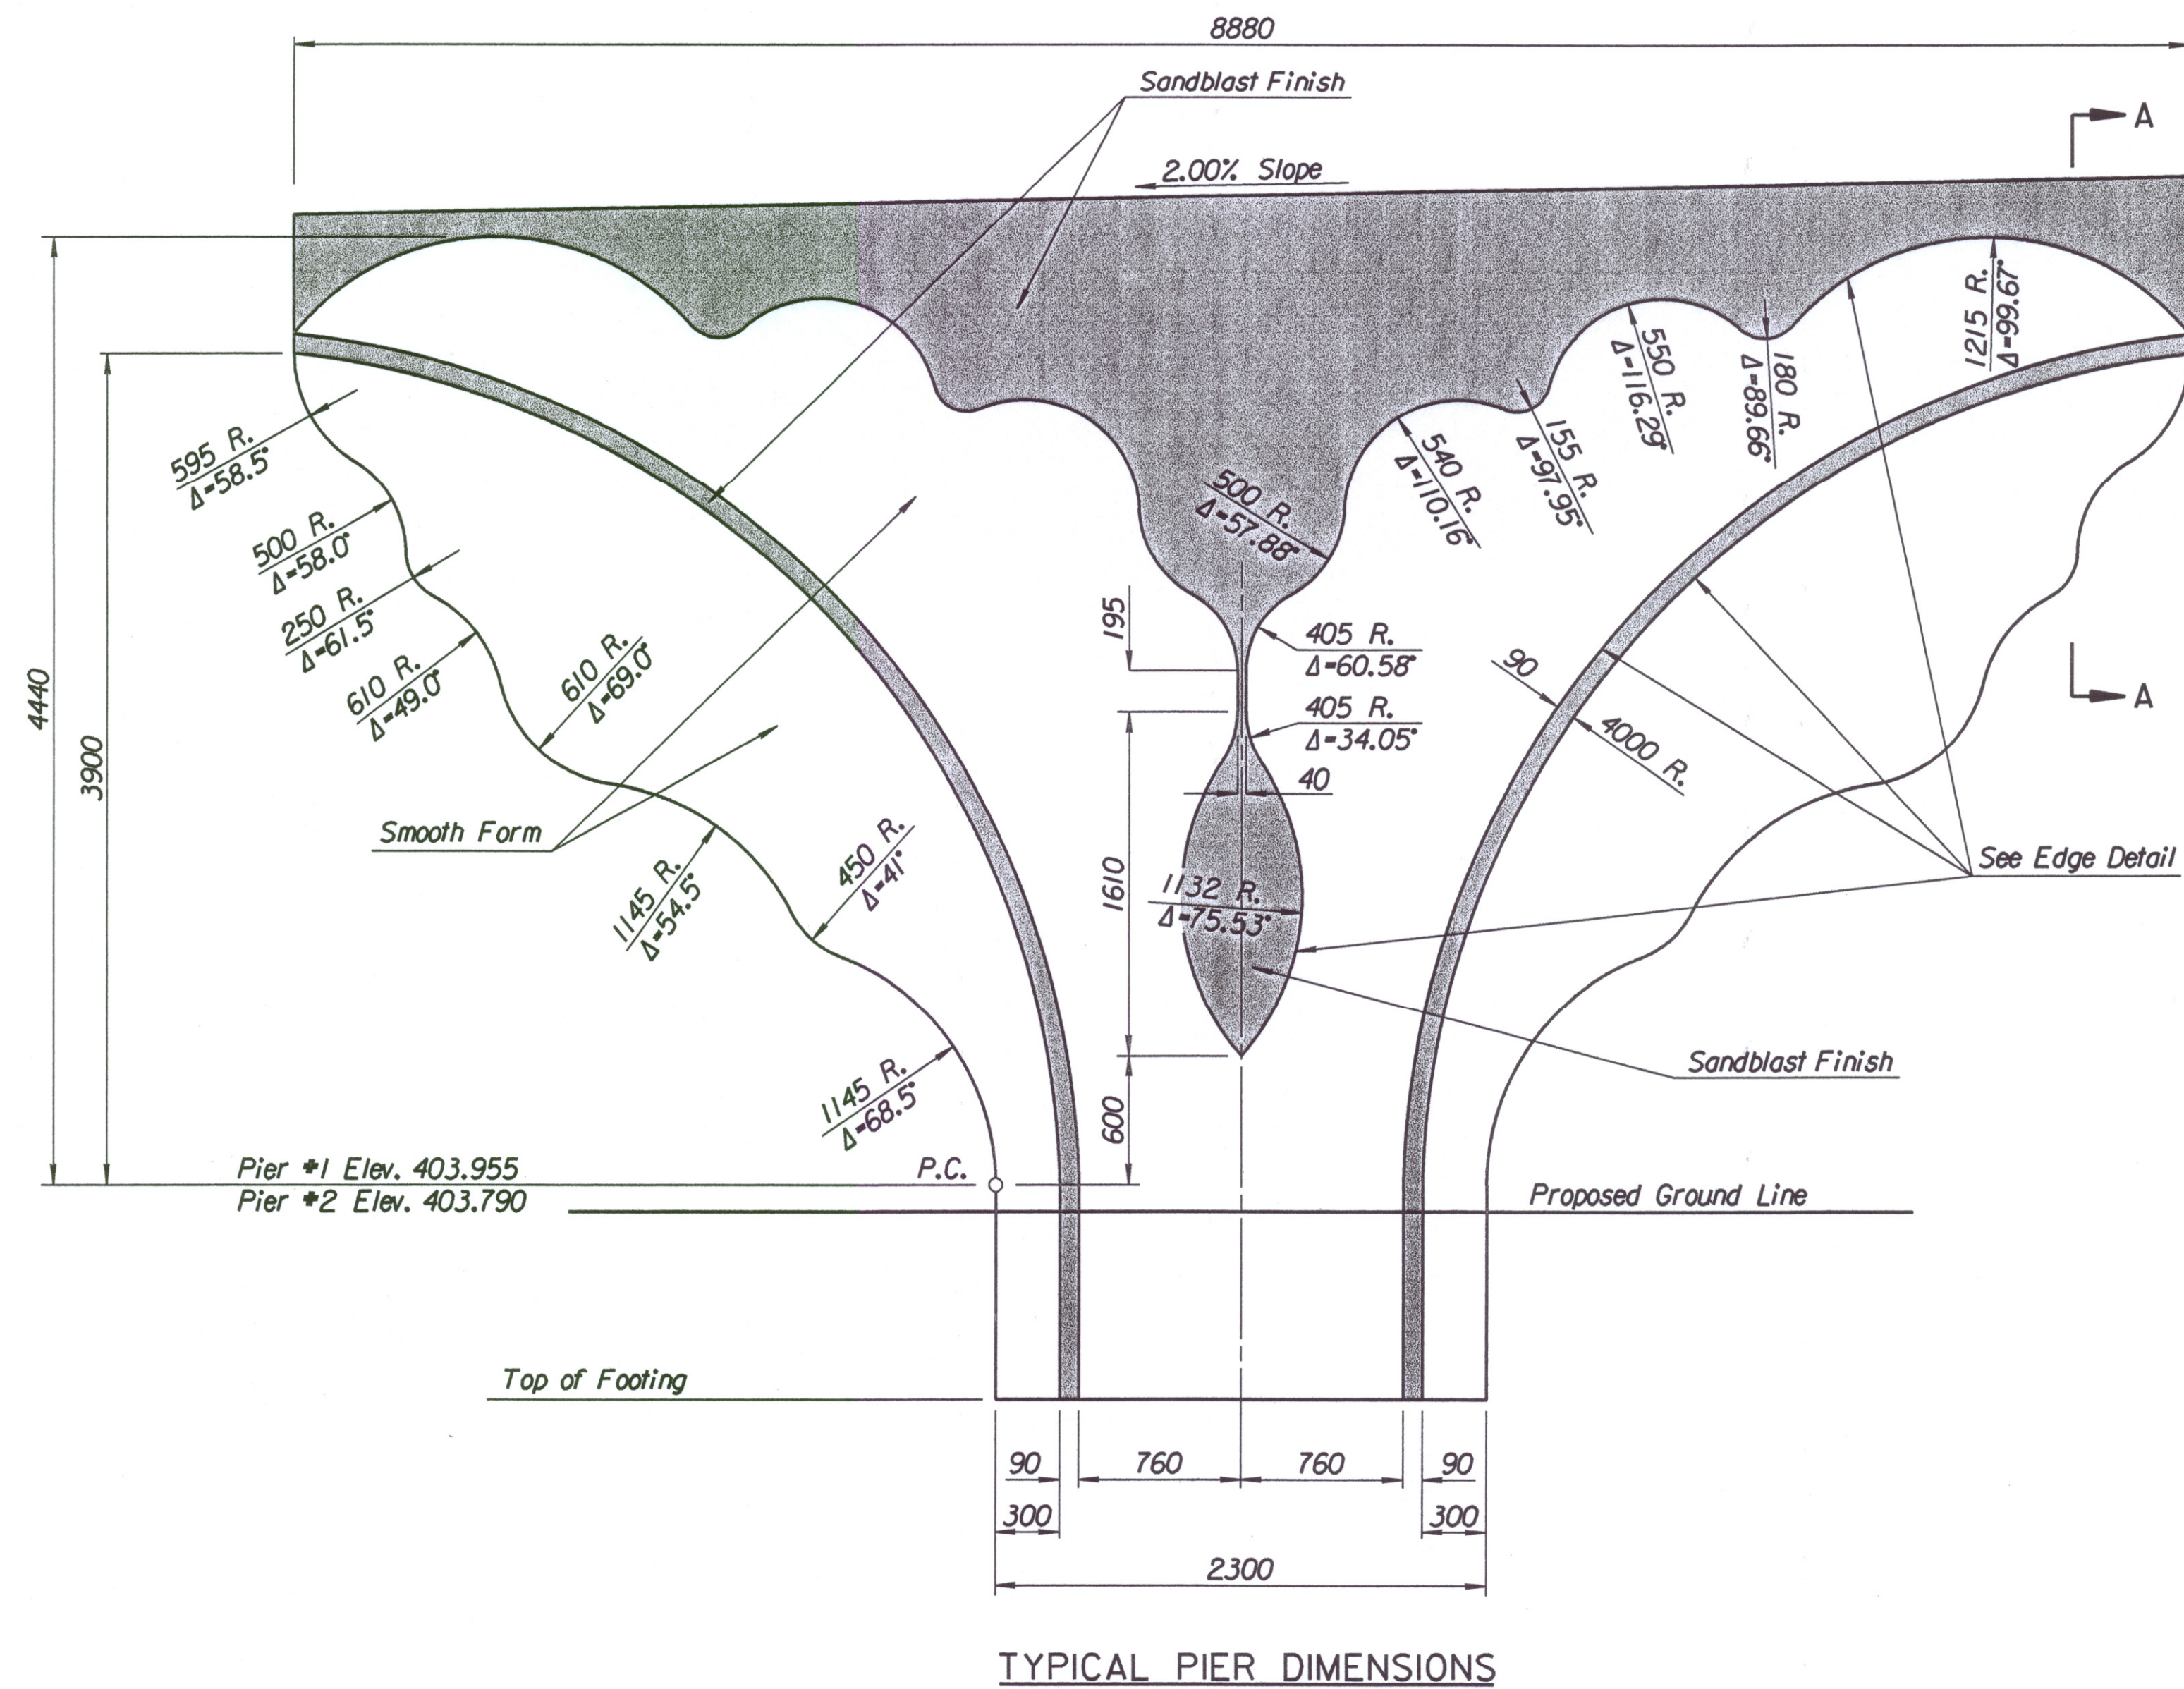

SECTION A-A

Note:
Sandblast Finish shall be equivalent to
*121 Sandblast *3 Form Liner by Scott Systems.

Drawn by: wil
Plotted by: drp 4-10-2002
i:/1997/97362/001/bridge/maizerd/pierdimz

No.	Revisions	By	Date
CITY OF WICHITA BR. NO. 54-87-19.05 (489) W.B. STA. 15+612.397 BR. NO. 54-87-19.06 (491) E.B. STA. 15+612.397			
PIER GEOMETRIC DIMENSIONS KELLOGG (US-54) OVER MAIZE ROAD SEDGWICK COUNTY			
Professional Engineering Consultants, P.A. 303 S. TOPEKA • WICHITA, KANSAS 67202 316-262-2691 • FAX 316-262-3003			
Designed by	P.D.F.	Checked by	R.A.S.
Drawn by	W.L.L.	Date	April, 2002 Job No. 97362