
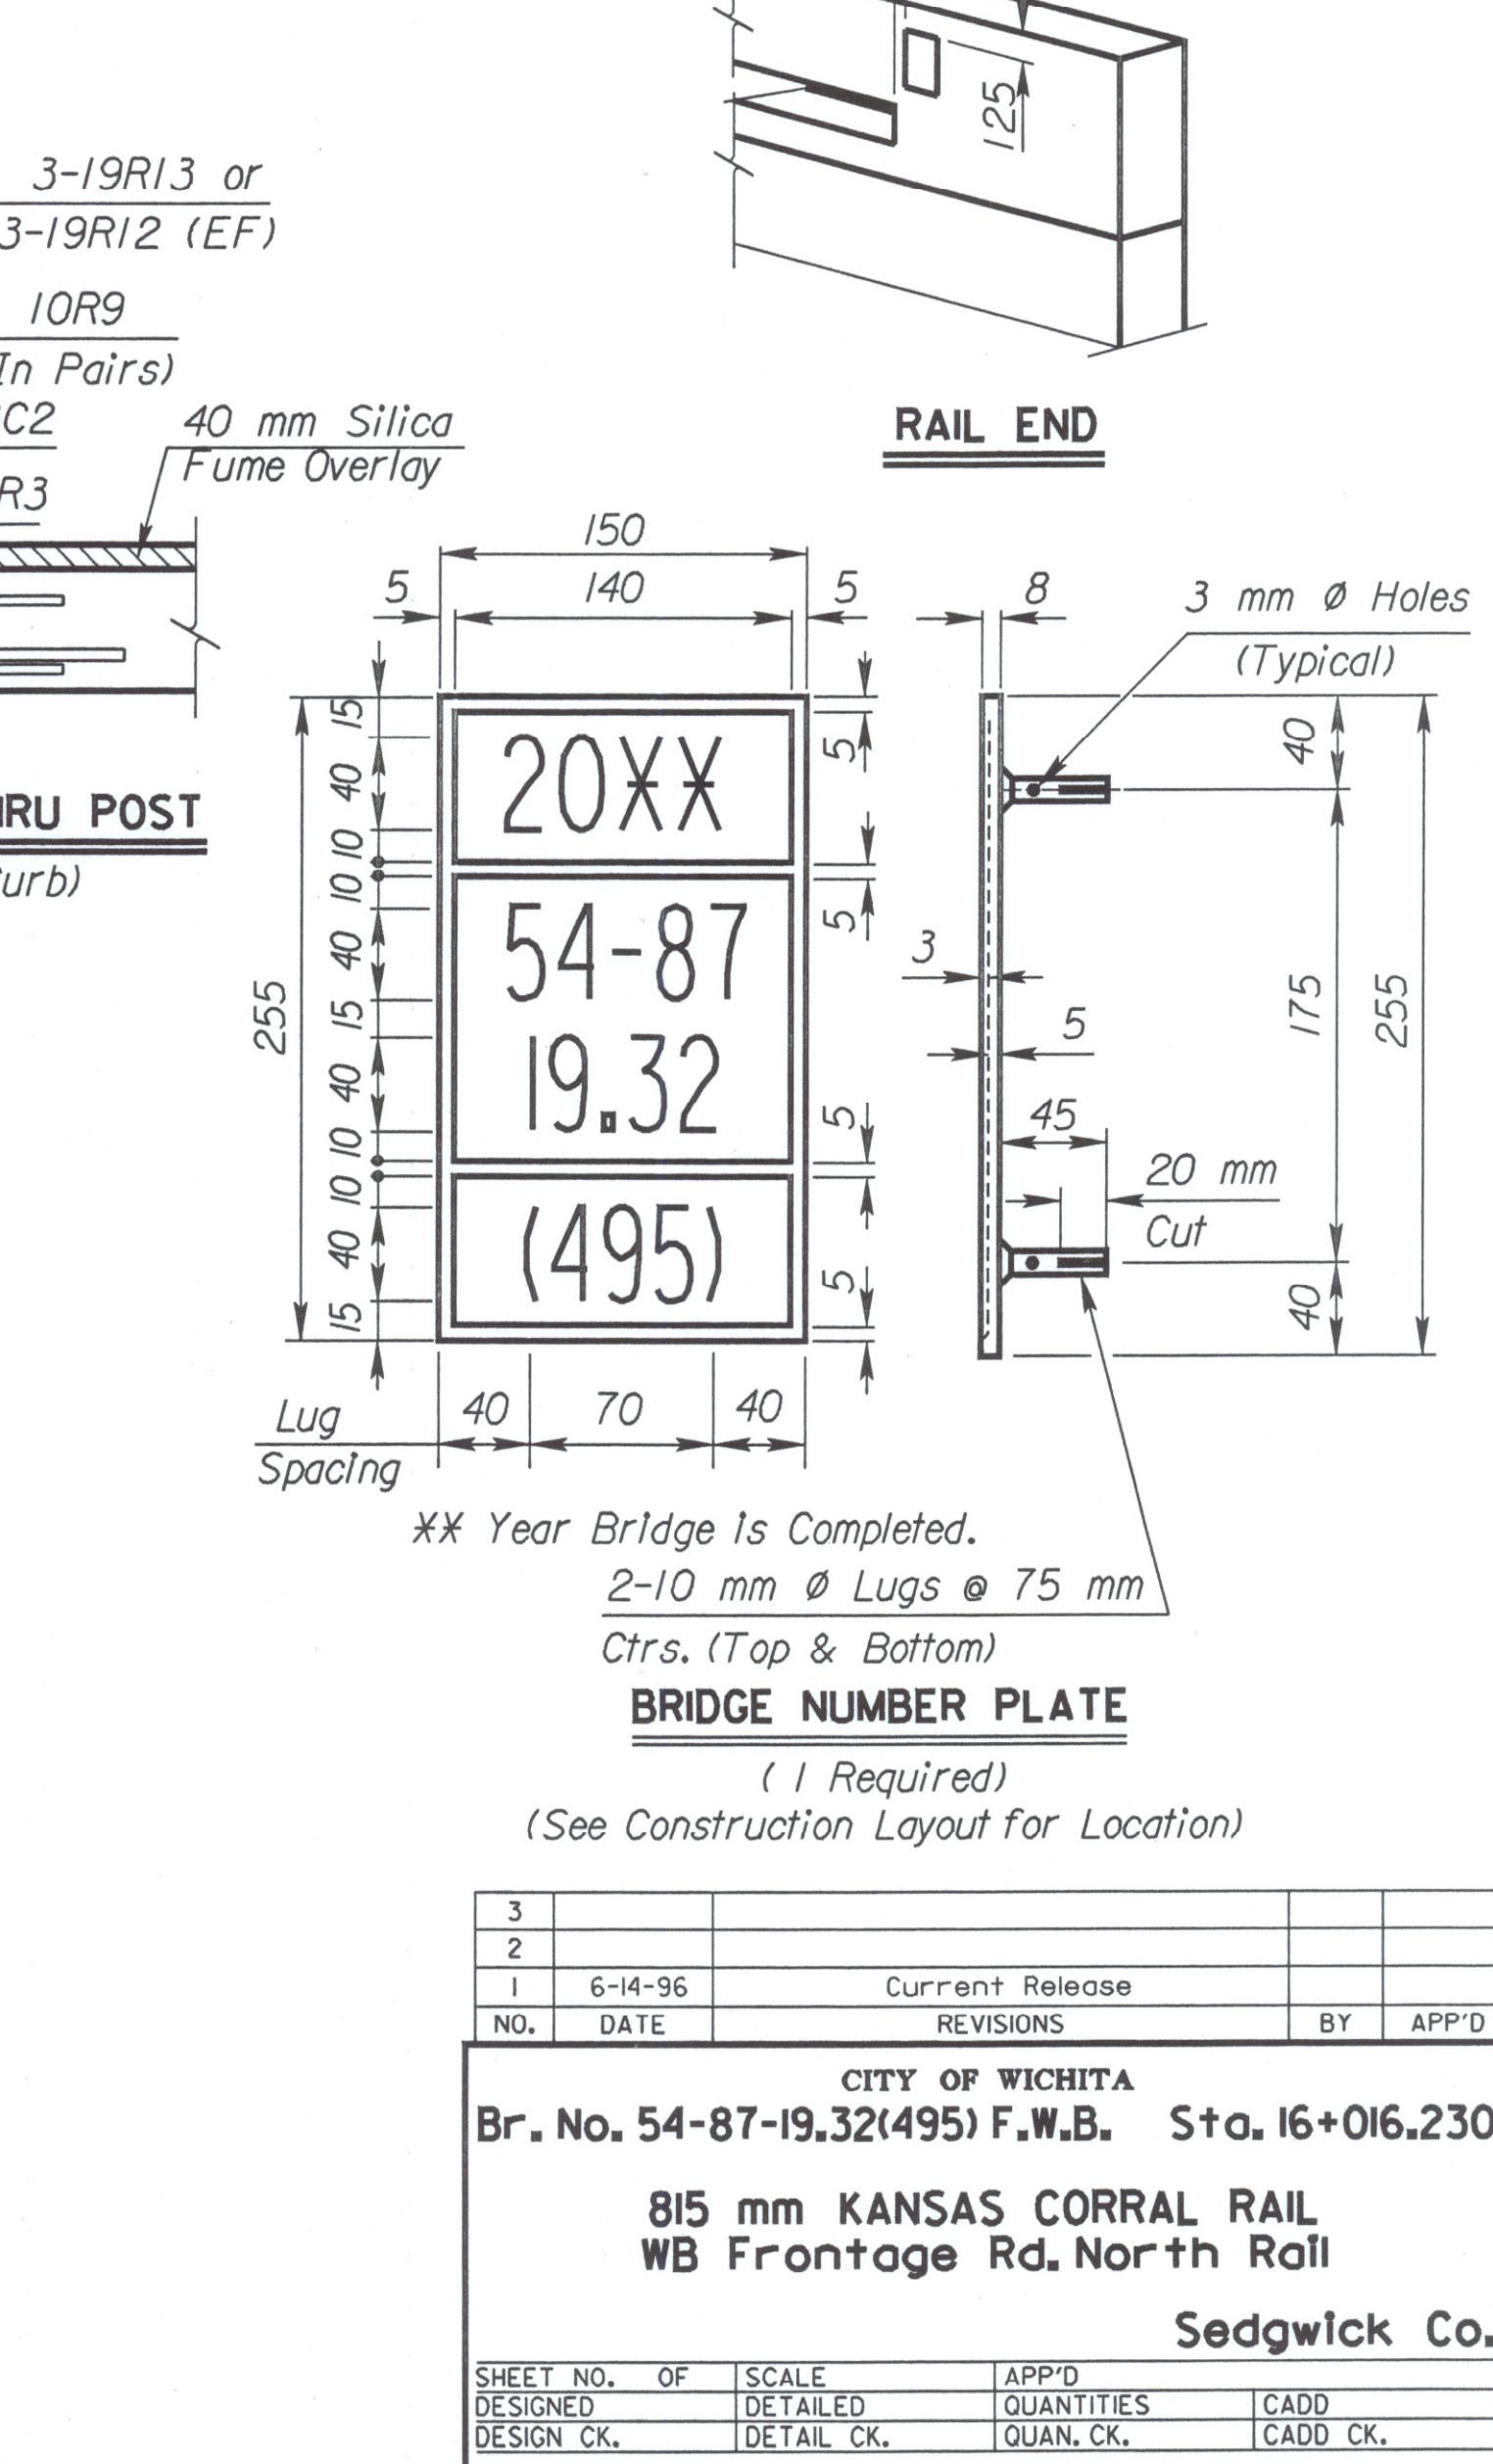
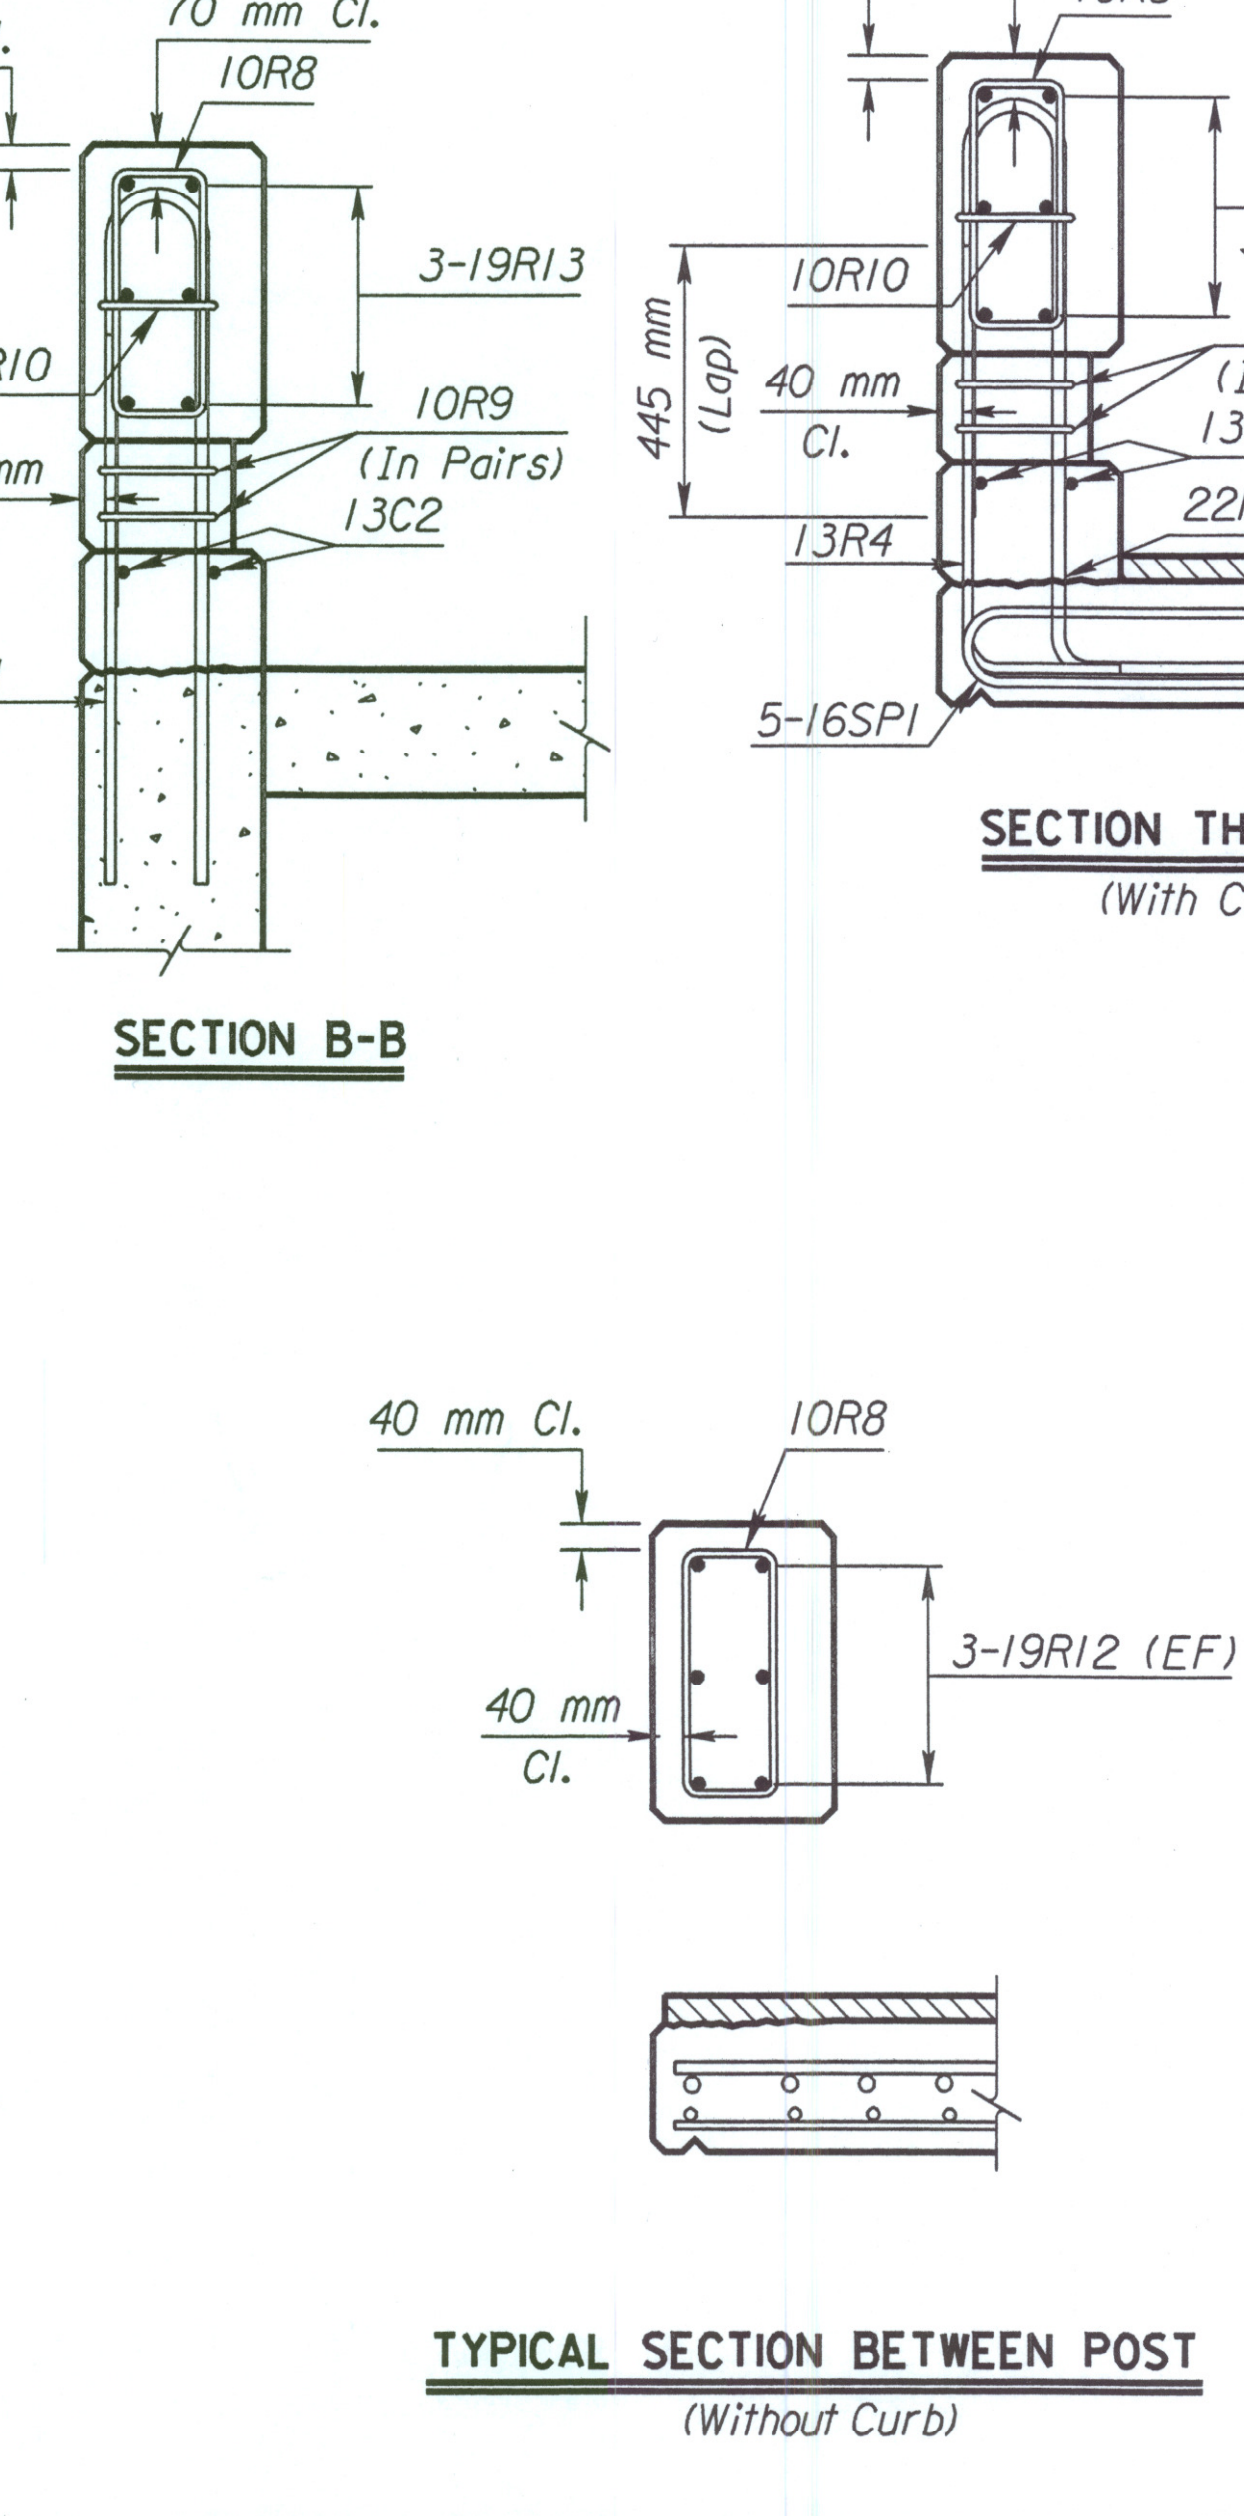
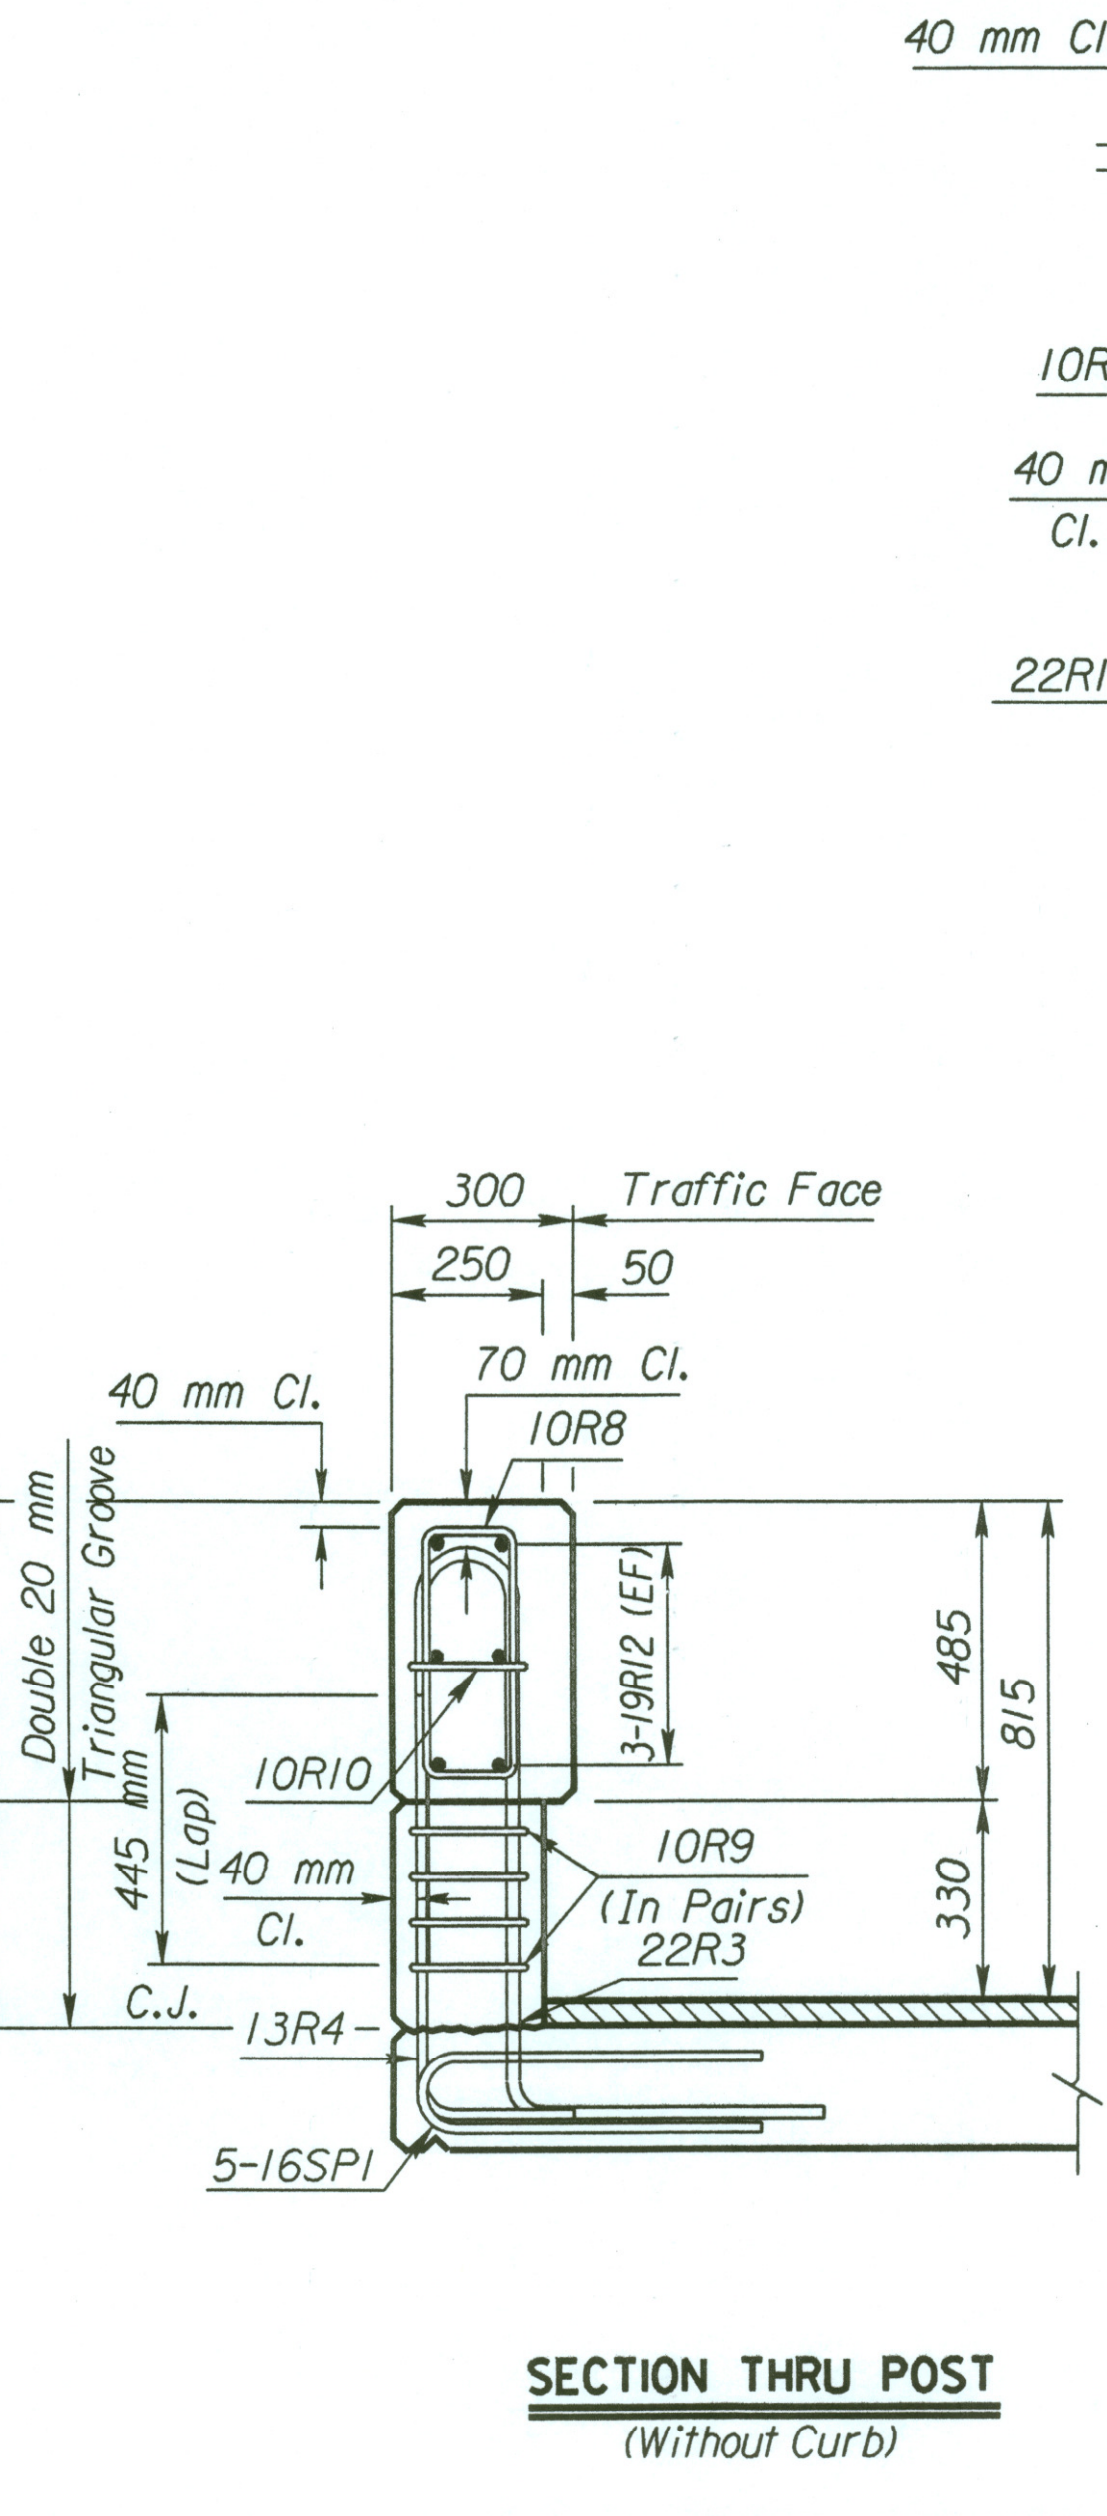
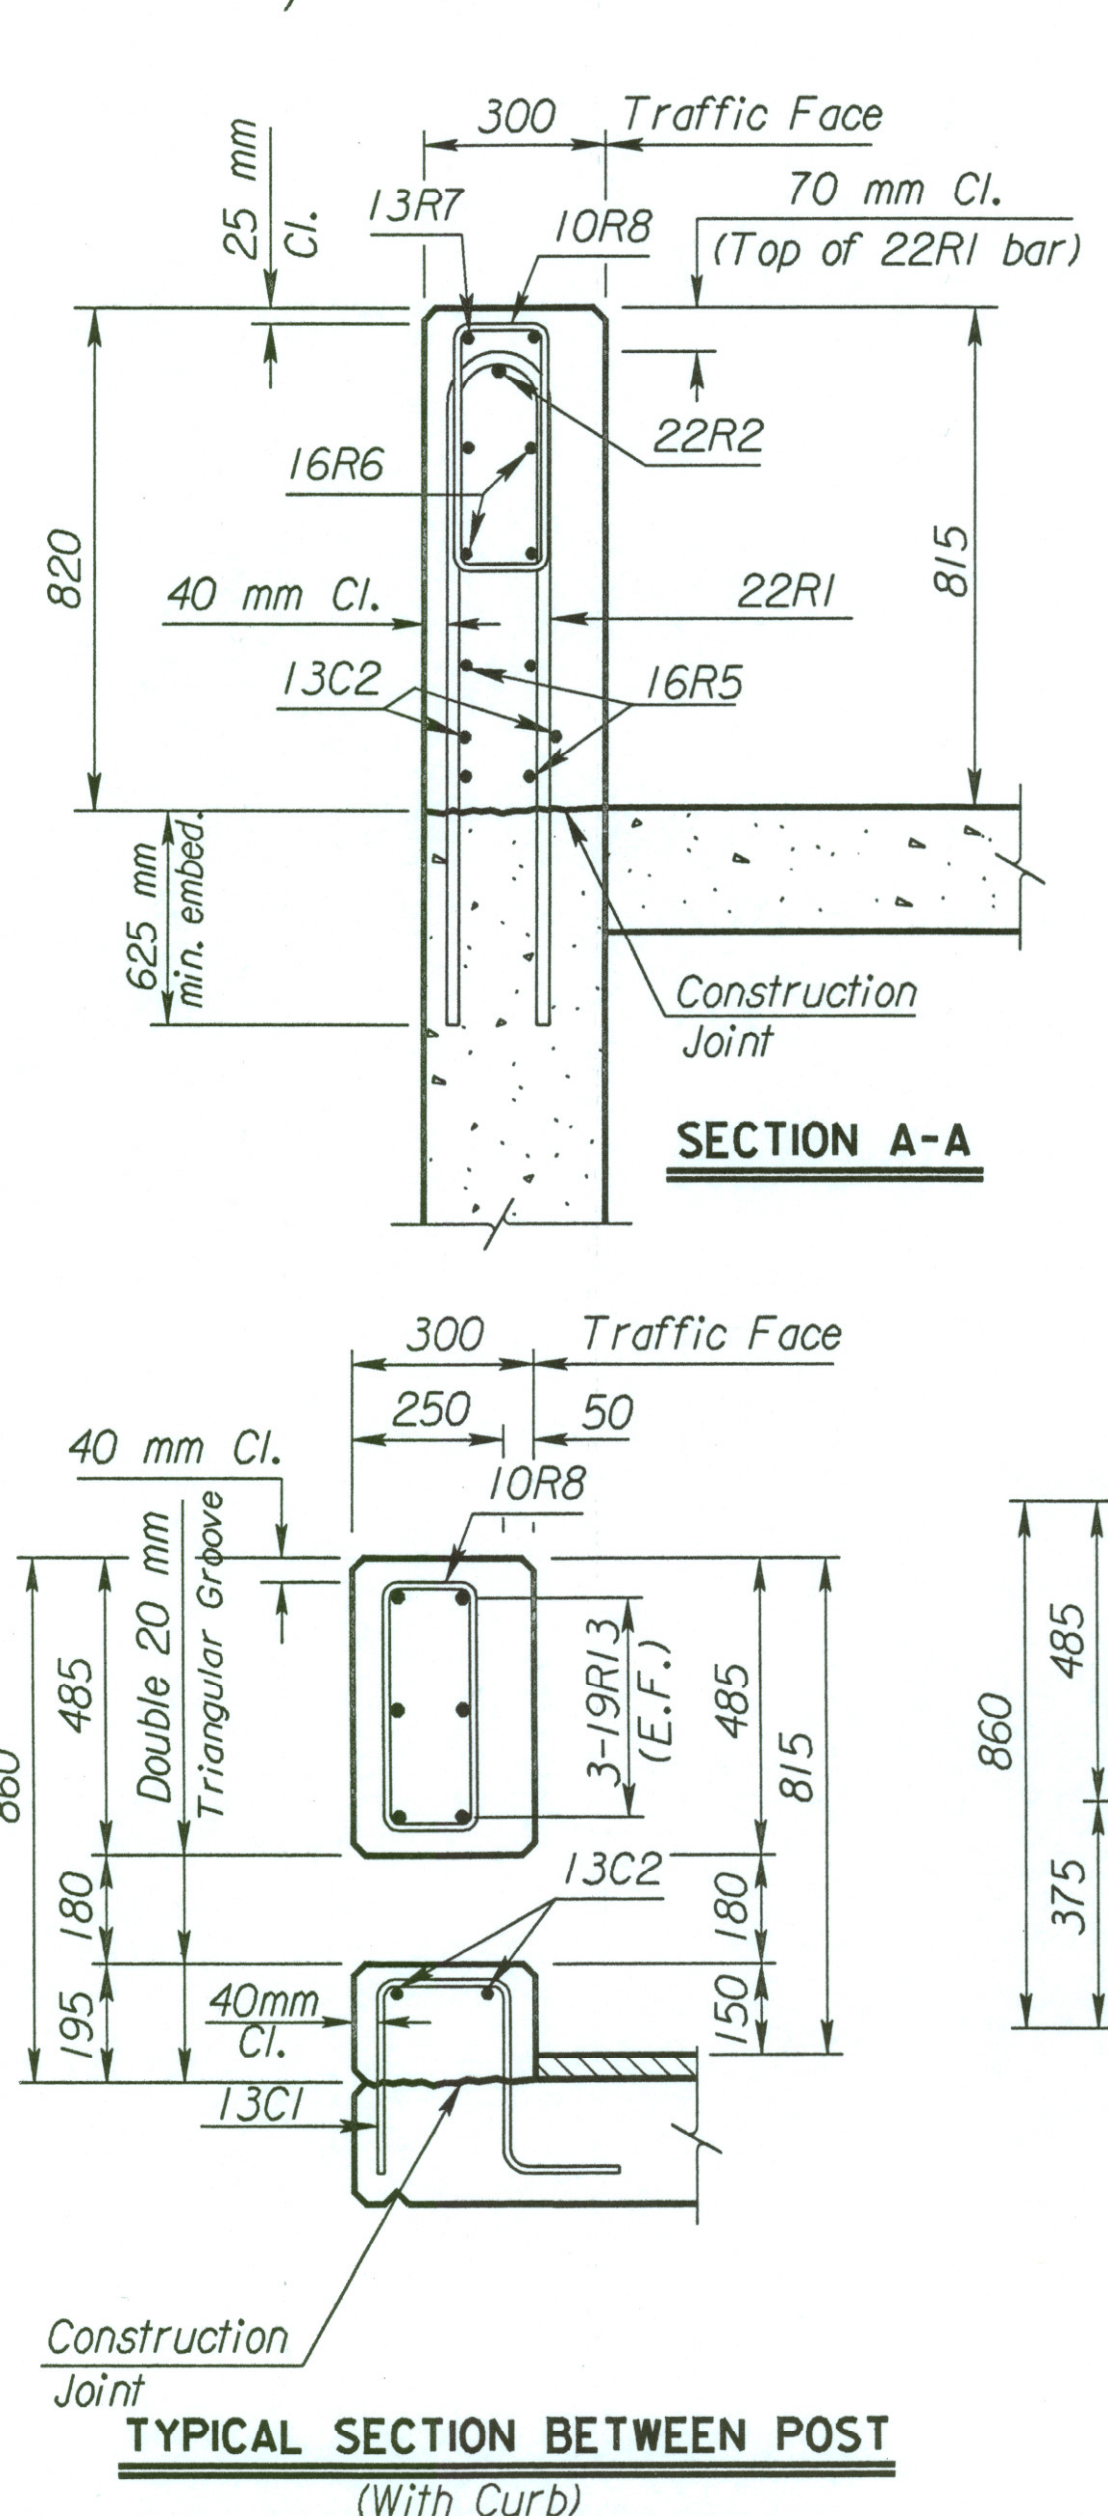
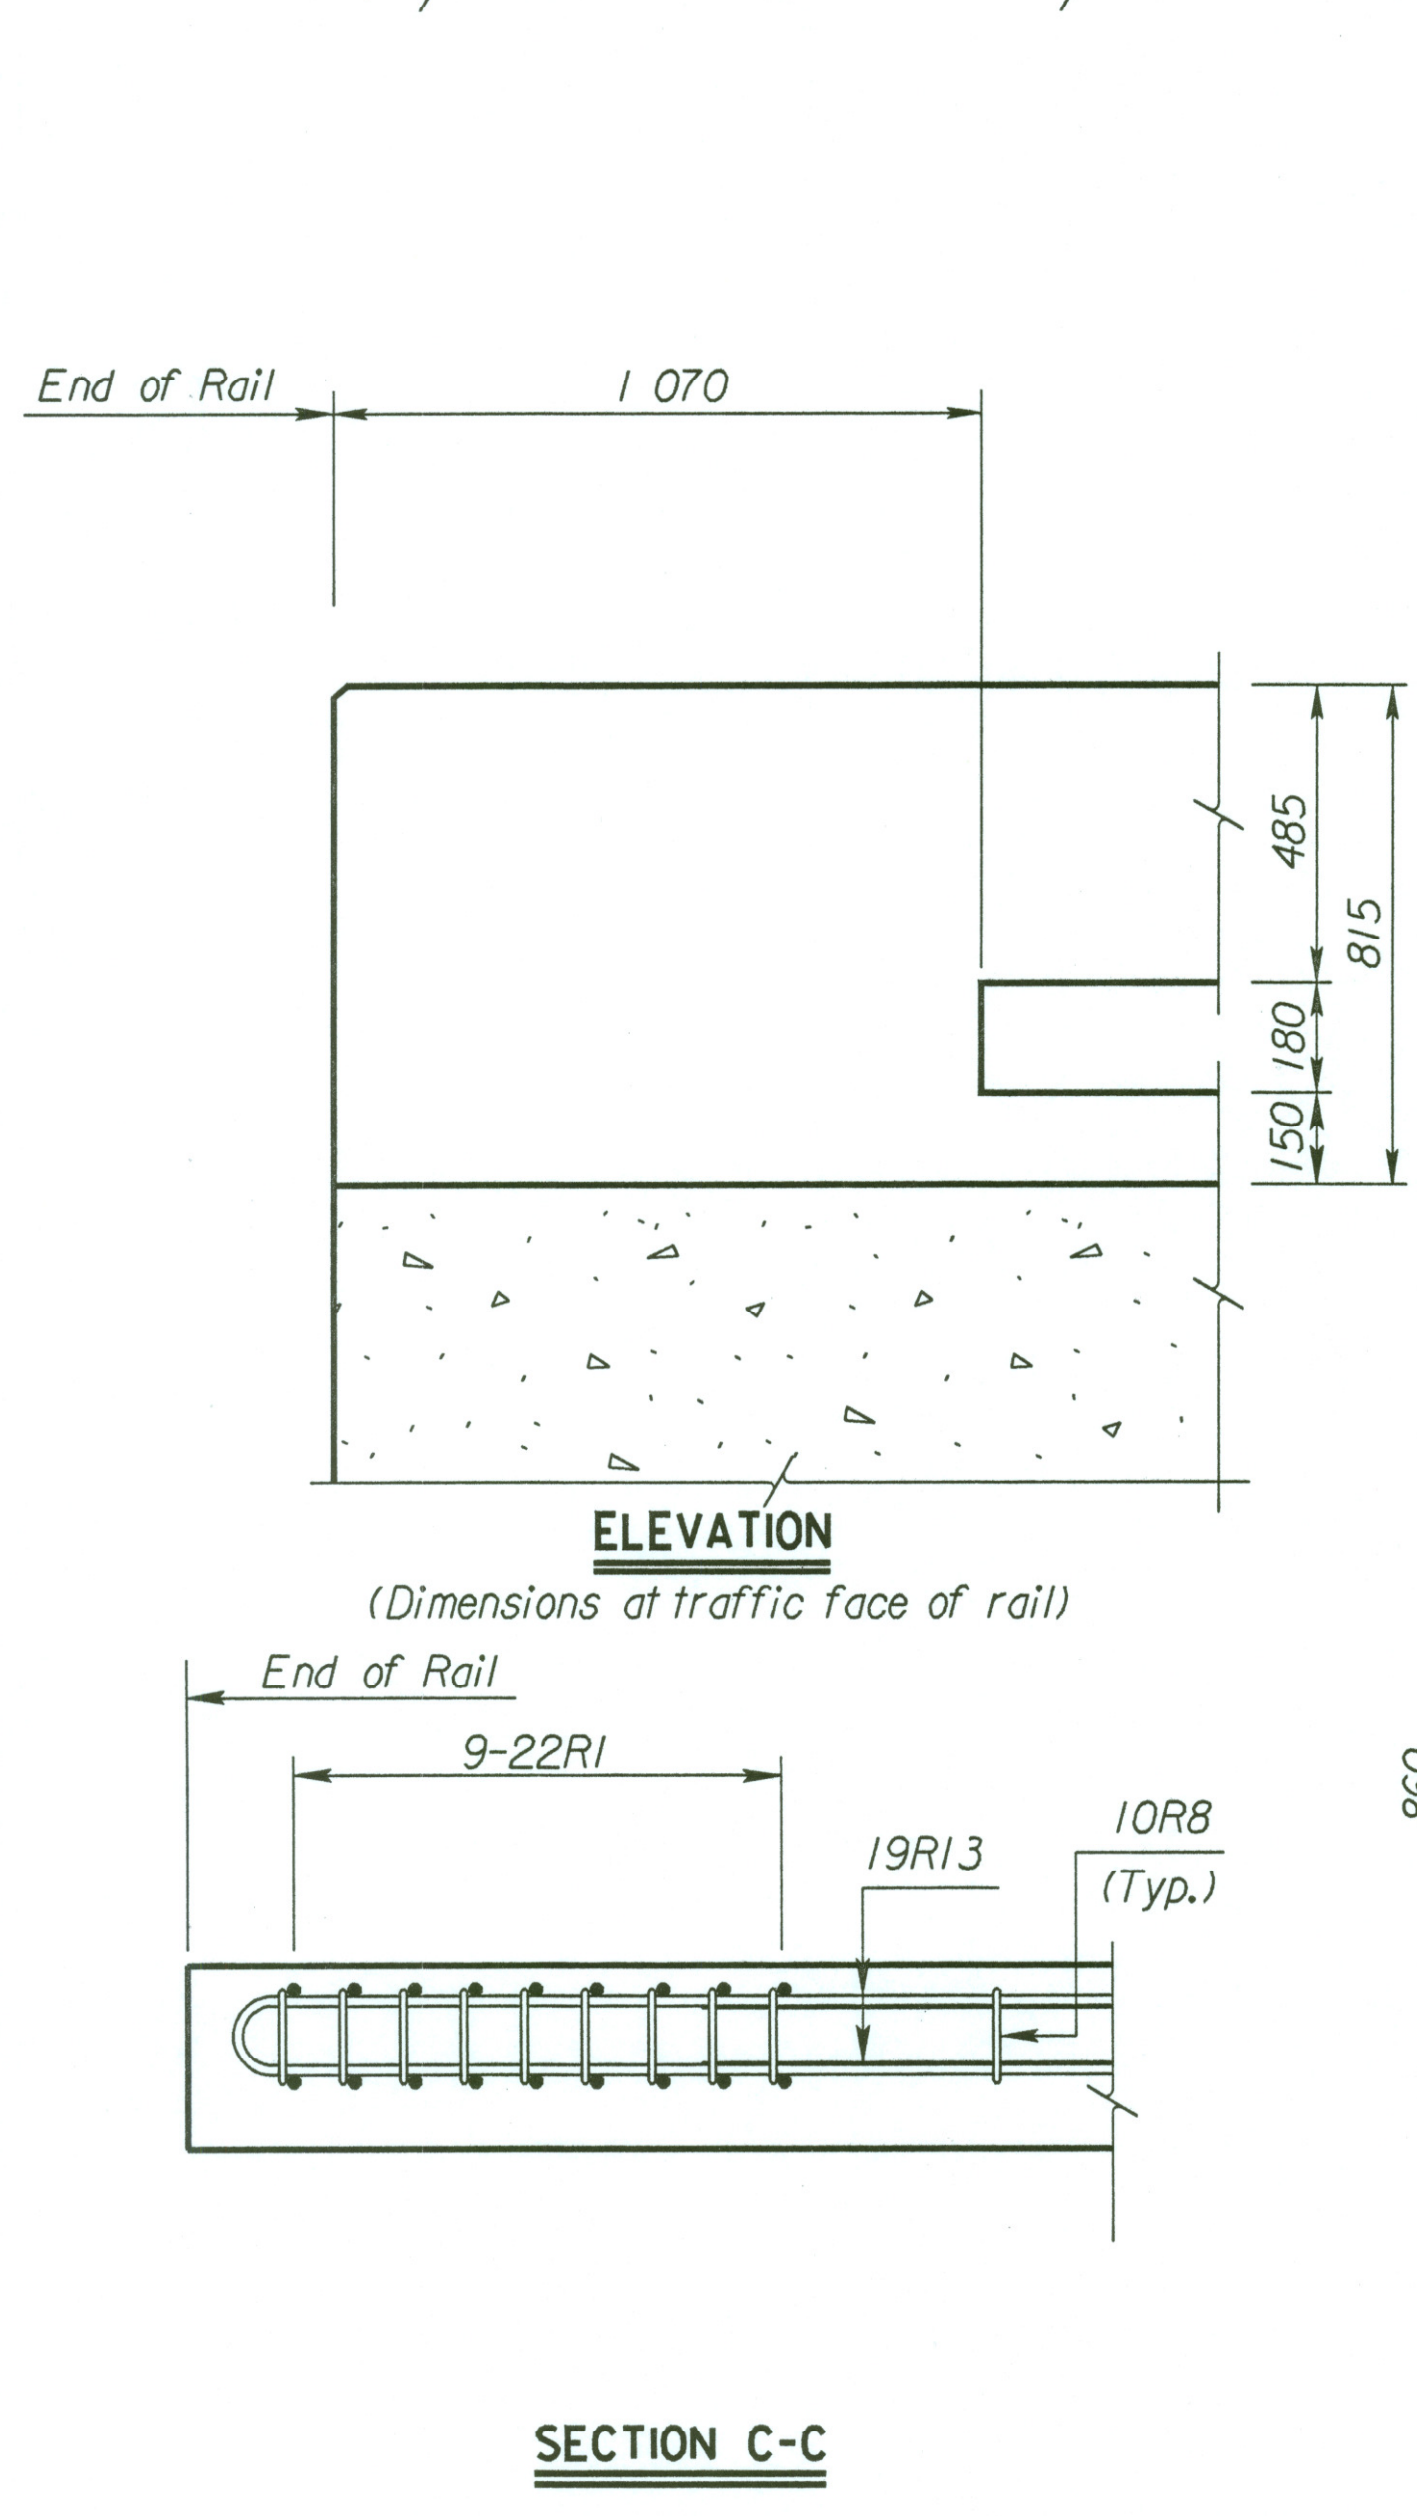


| | | | | |
|--------|-----------------|------|-----------|--------------|
| STATE | PROJECT NO. | YEAR | SHEET NO. | TOTAL SHEETS |
| KANSAS | 54-87 K-6657-01 | 2002 | 495 | 1122 |

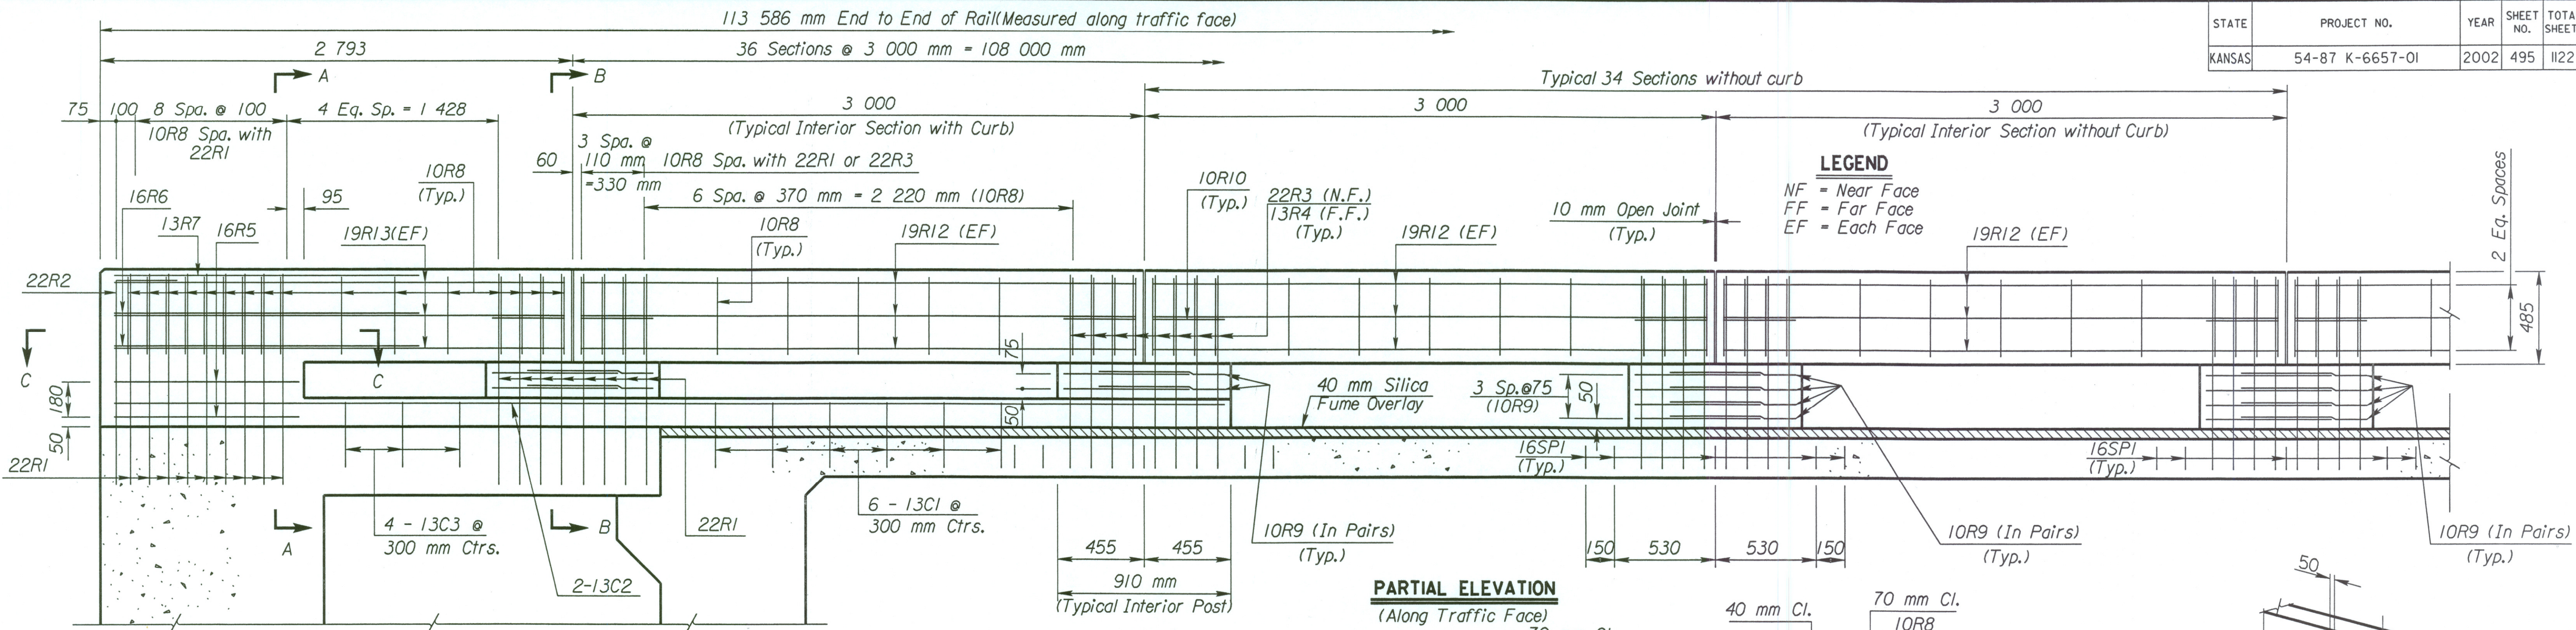

Plotted By : RAS
 Plot File : \\1997.97.362\001\bridge\cowskin\WESTBOUND\NorthRail
 Plot Date : 4-11-2002
 Server : wjch
 View : PLOT 1

| | | | | |
|-----|---------|-----------------|----|-------|
| 3 | | | | |
| 2 | | | | |
| 1 | 6-14-96 | Current Release | | |
| NO. | DATE | REVISIONS | BY | APP'D |

CITY OF WICHITA
 Br. No. 54-87-19.32(495) F.W.B. Sta. 16+016.230

815 mm KANSAS CORRAL RAIL
 WB Frontage Rd. North Roll

Sedgwick Co.

| | | | |
|------------|------------|-----------|----------|
| SHEET NO. | OF | SCALE | APP'D |
| DESIGNED | QUANTITIES | DETAILED | CADD |
| DESIGN CK. | DETAIL CK. | QUAN. CK. | CADD CK. |