

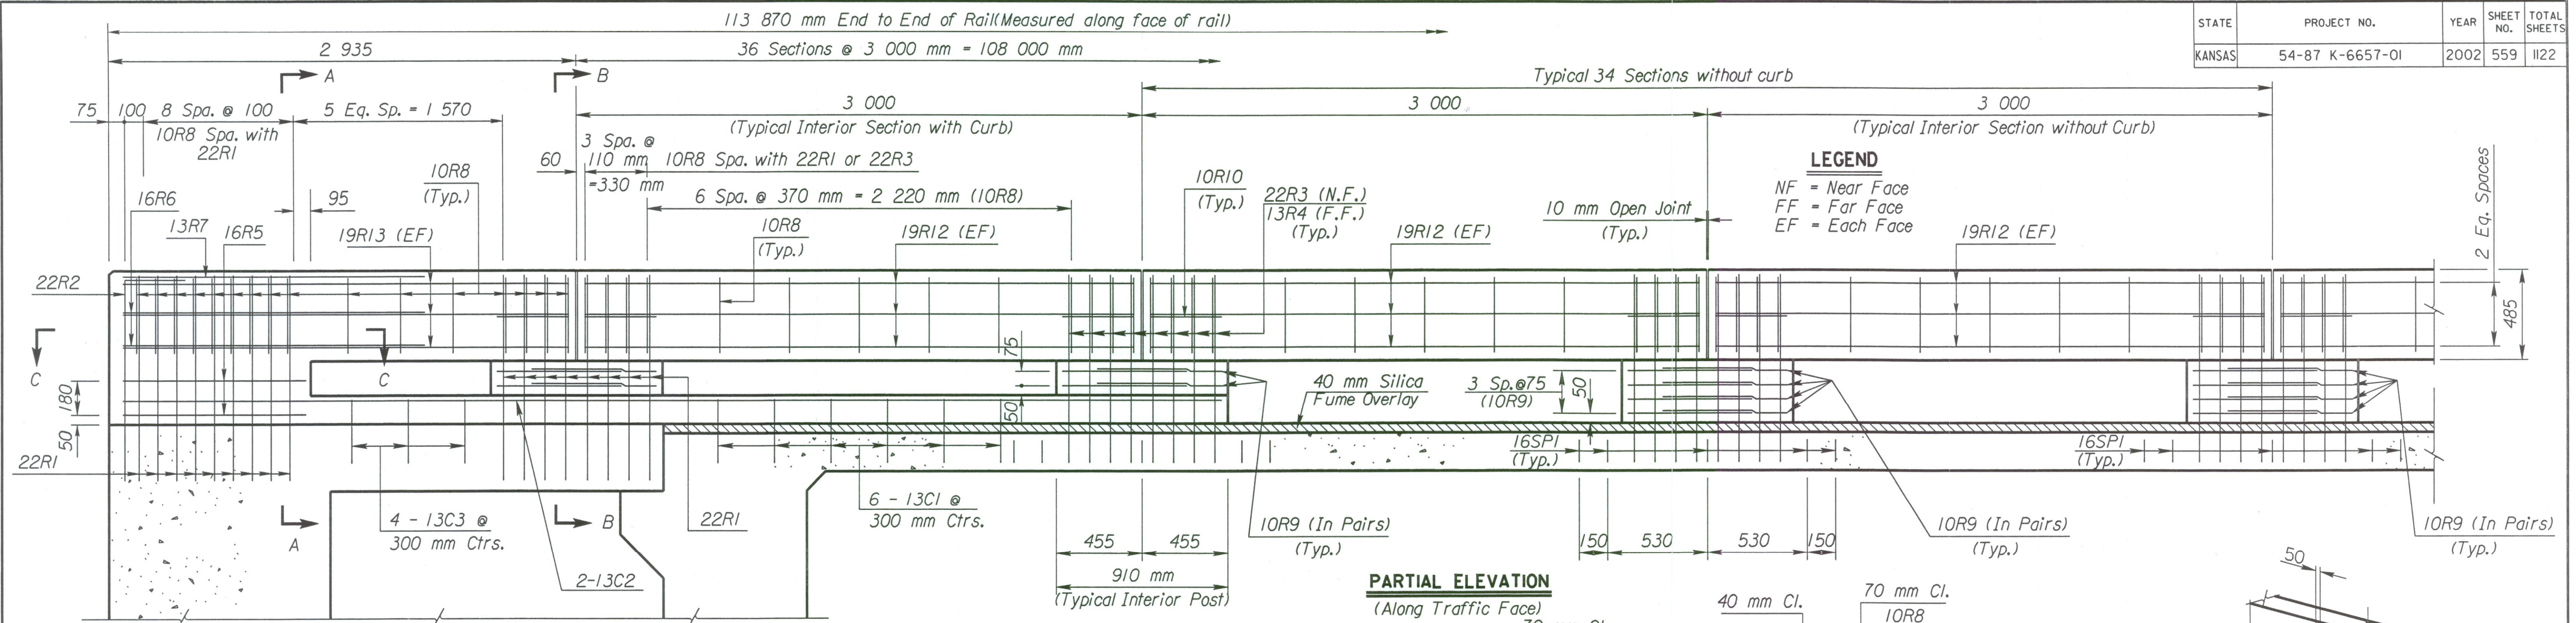
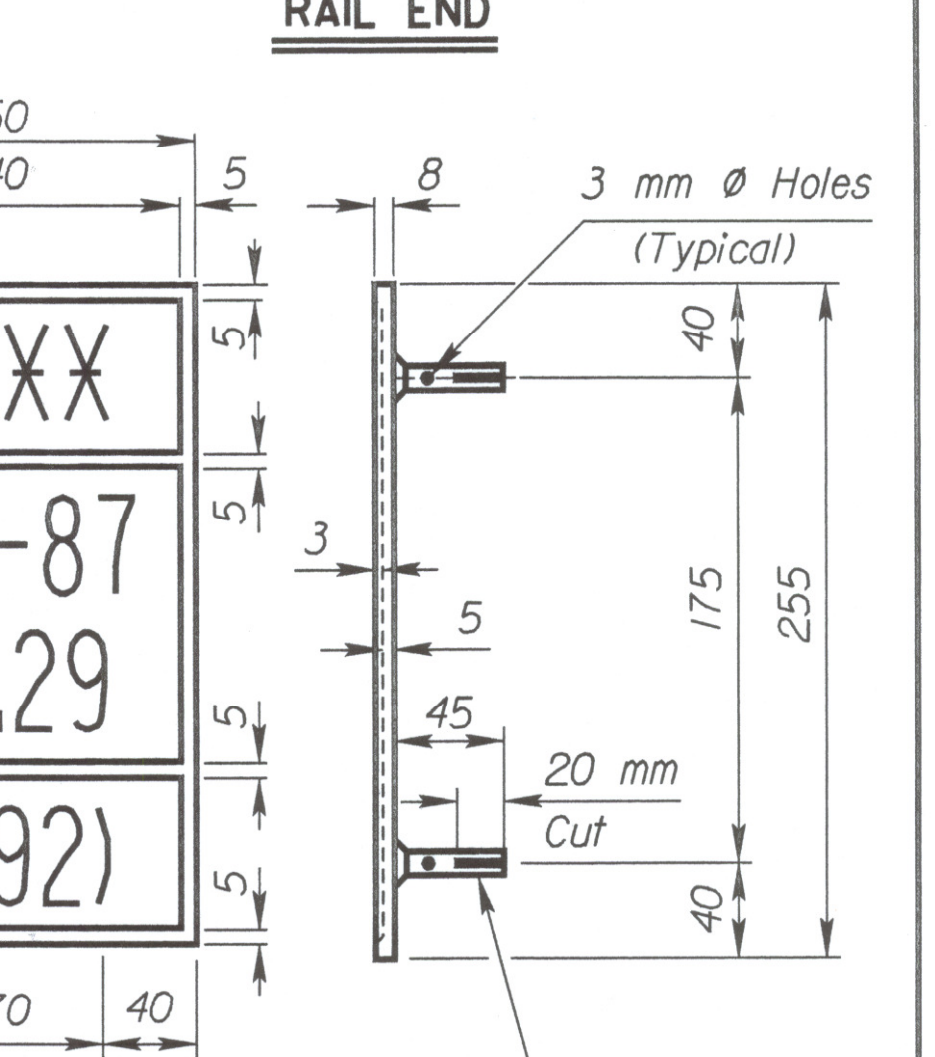
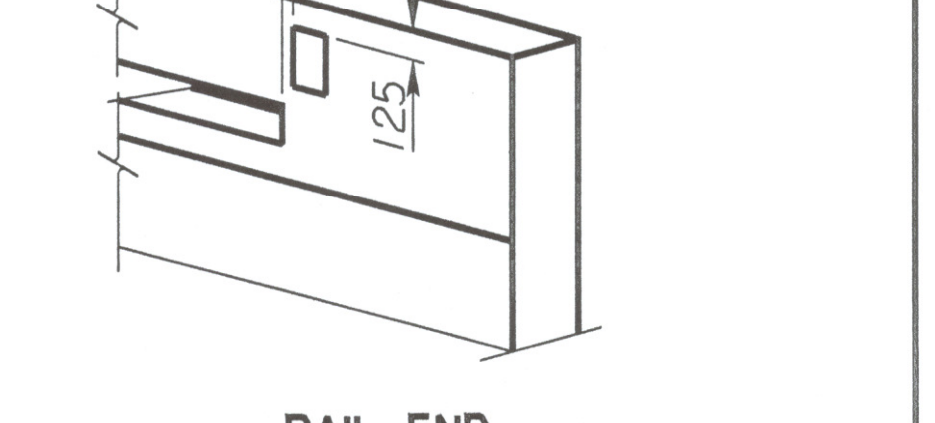
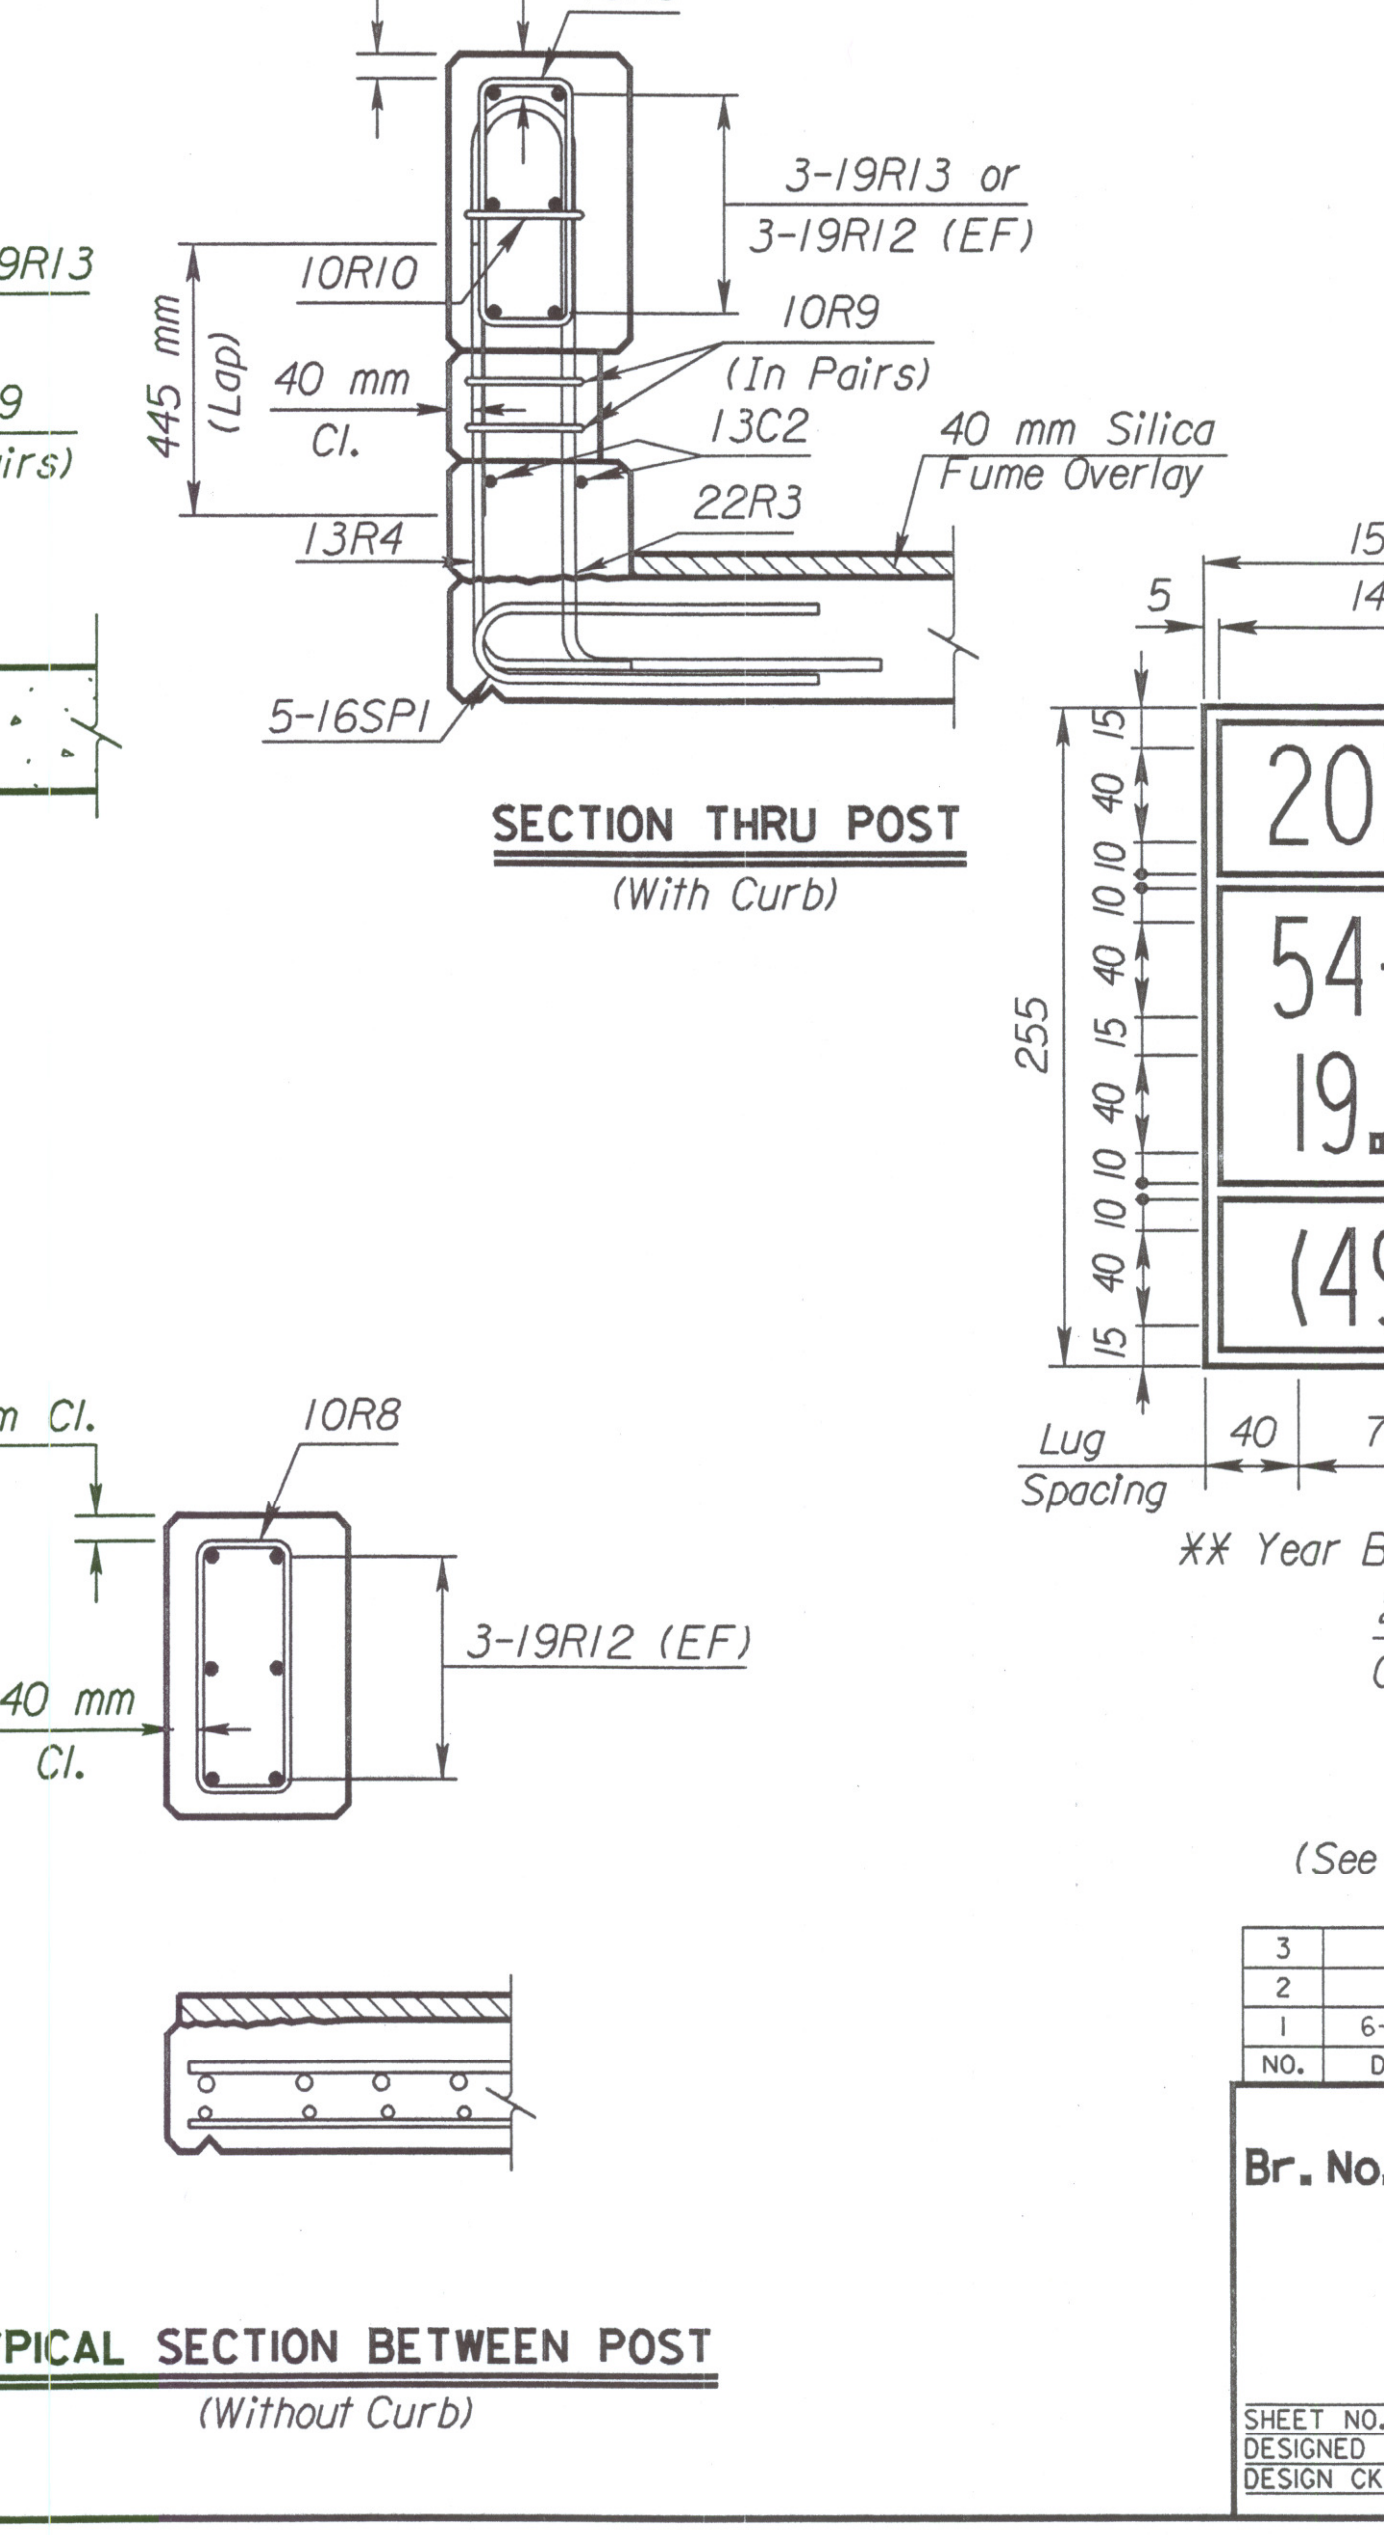
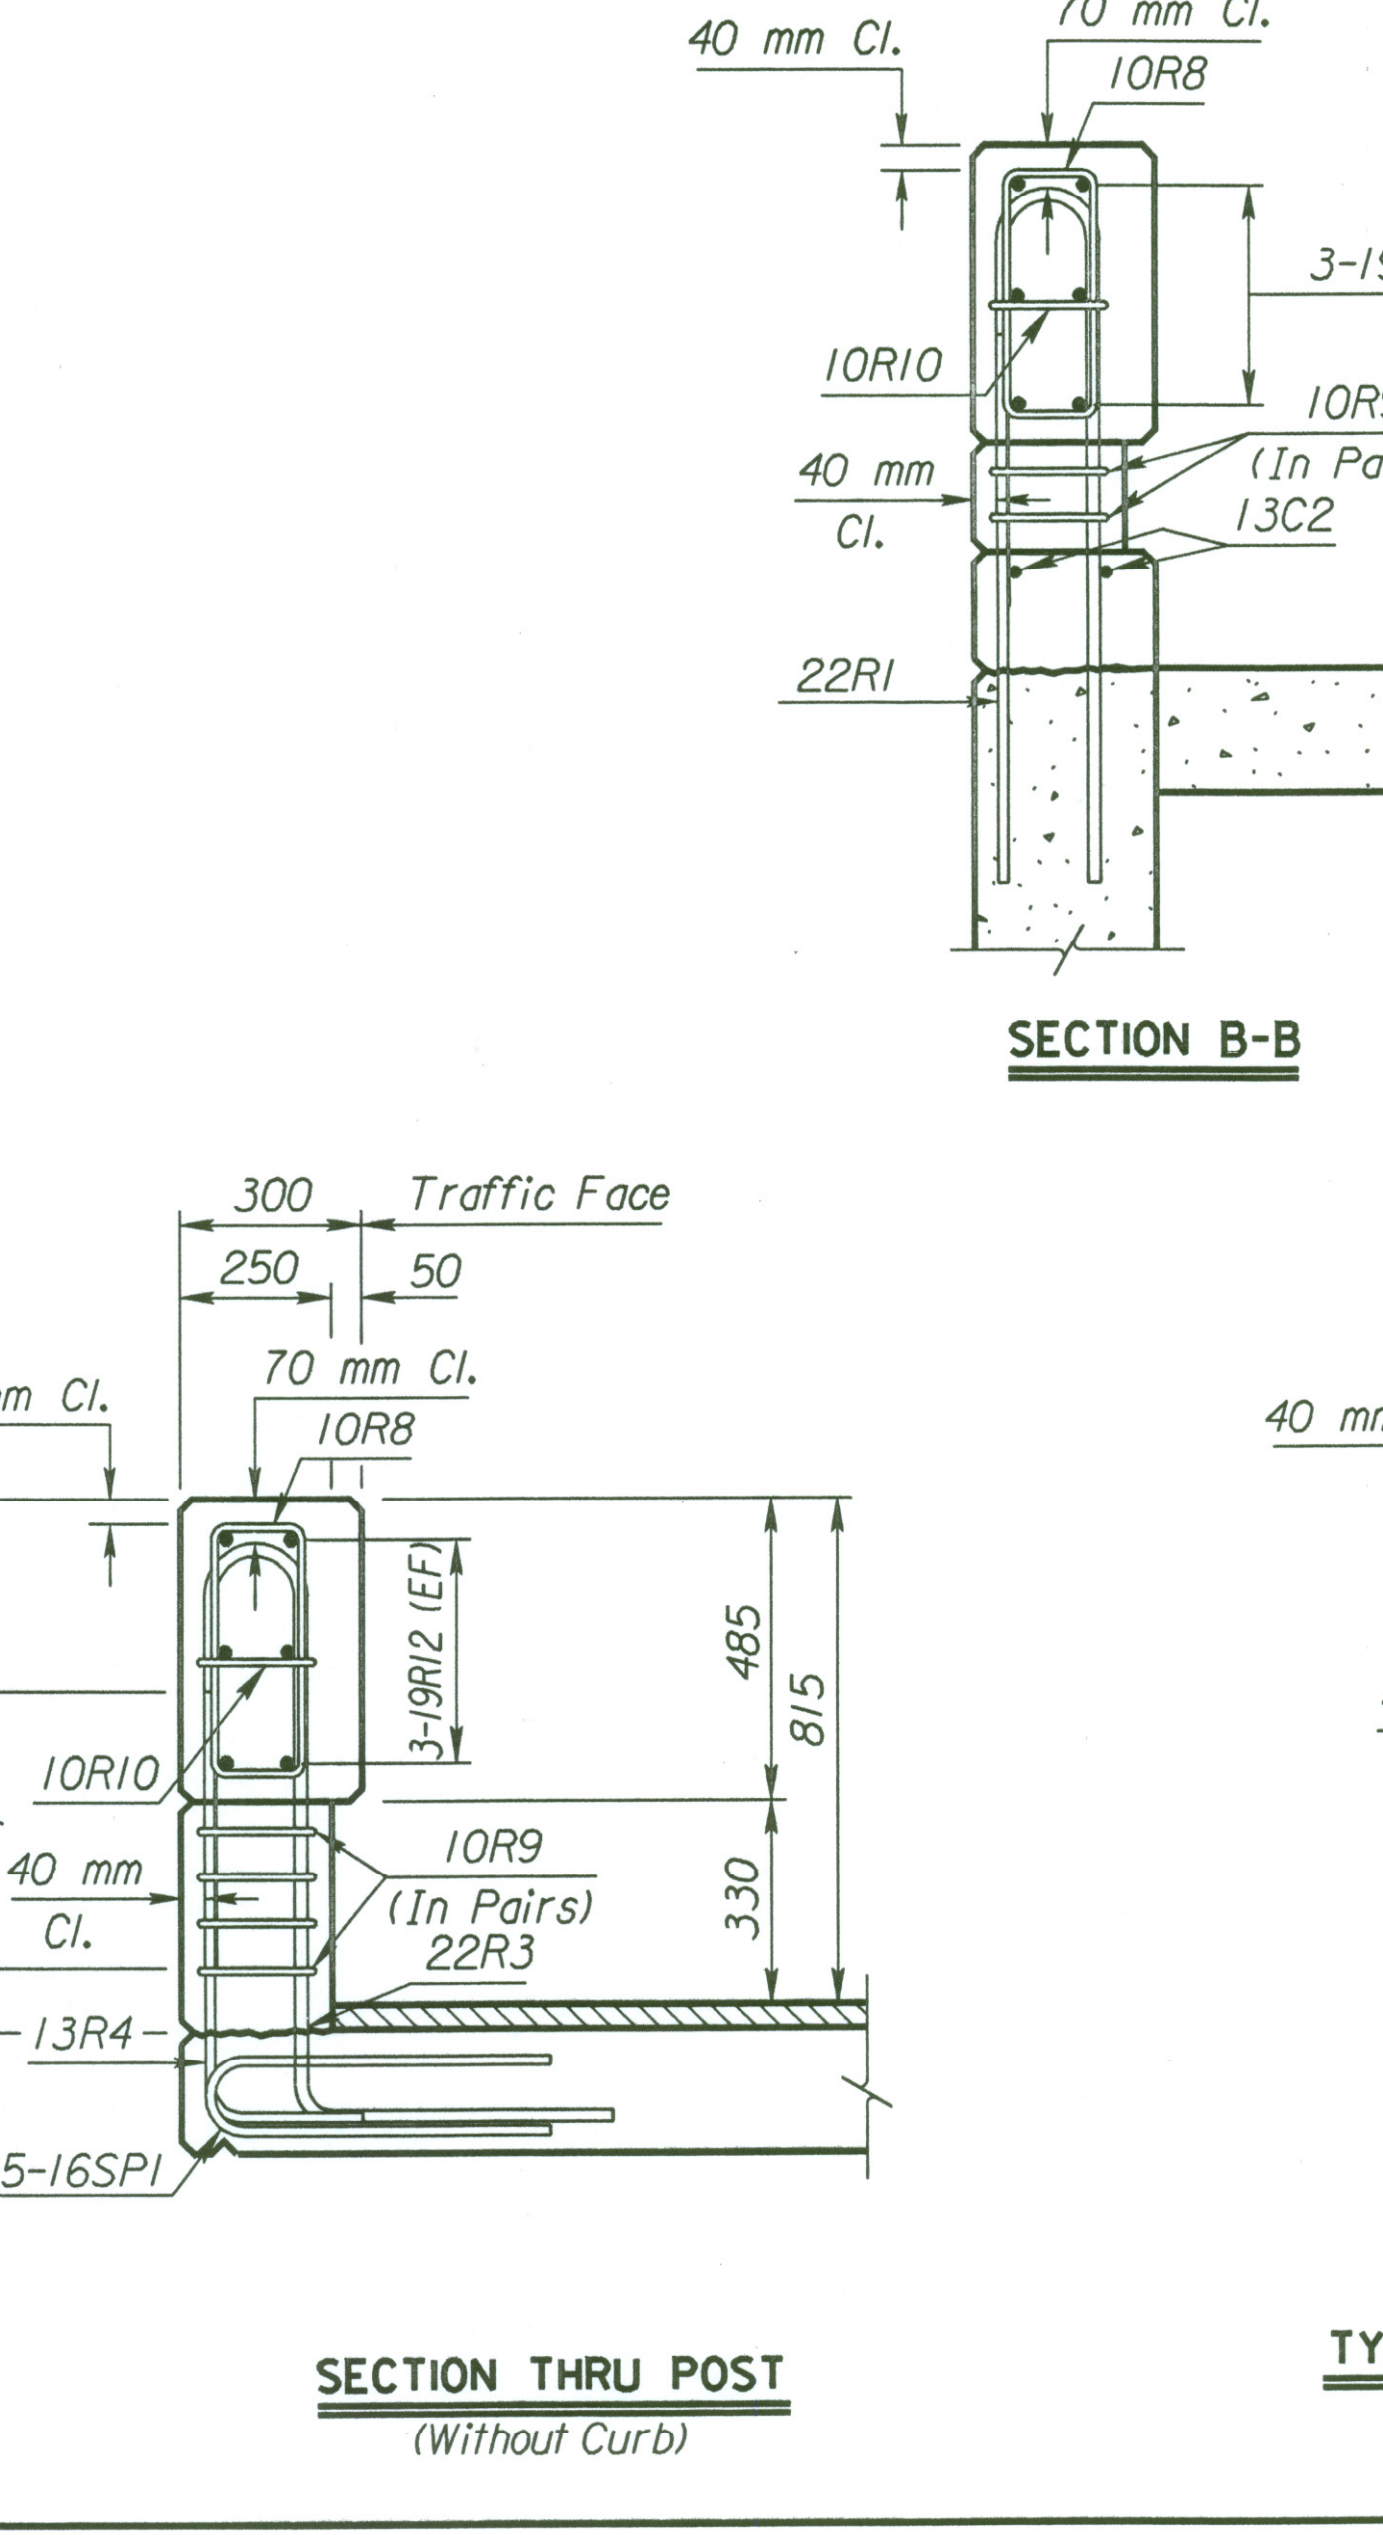


STATE	PROJECT NO.	YEAR	SHEET NO.	TOTAL SHEETS
KANSAS	54-87 K-6657-01	2002	559	1122

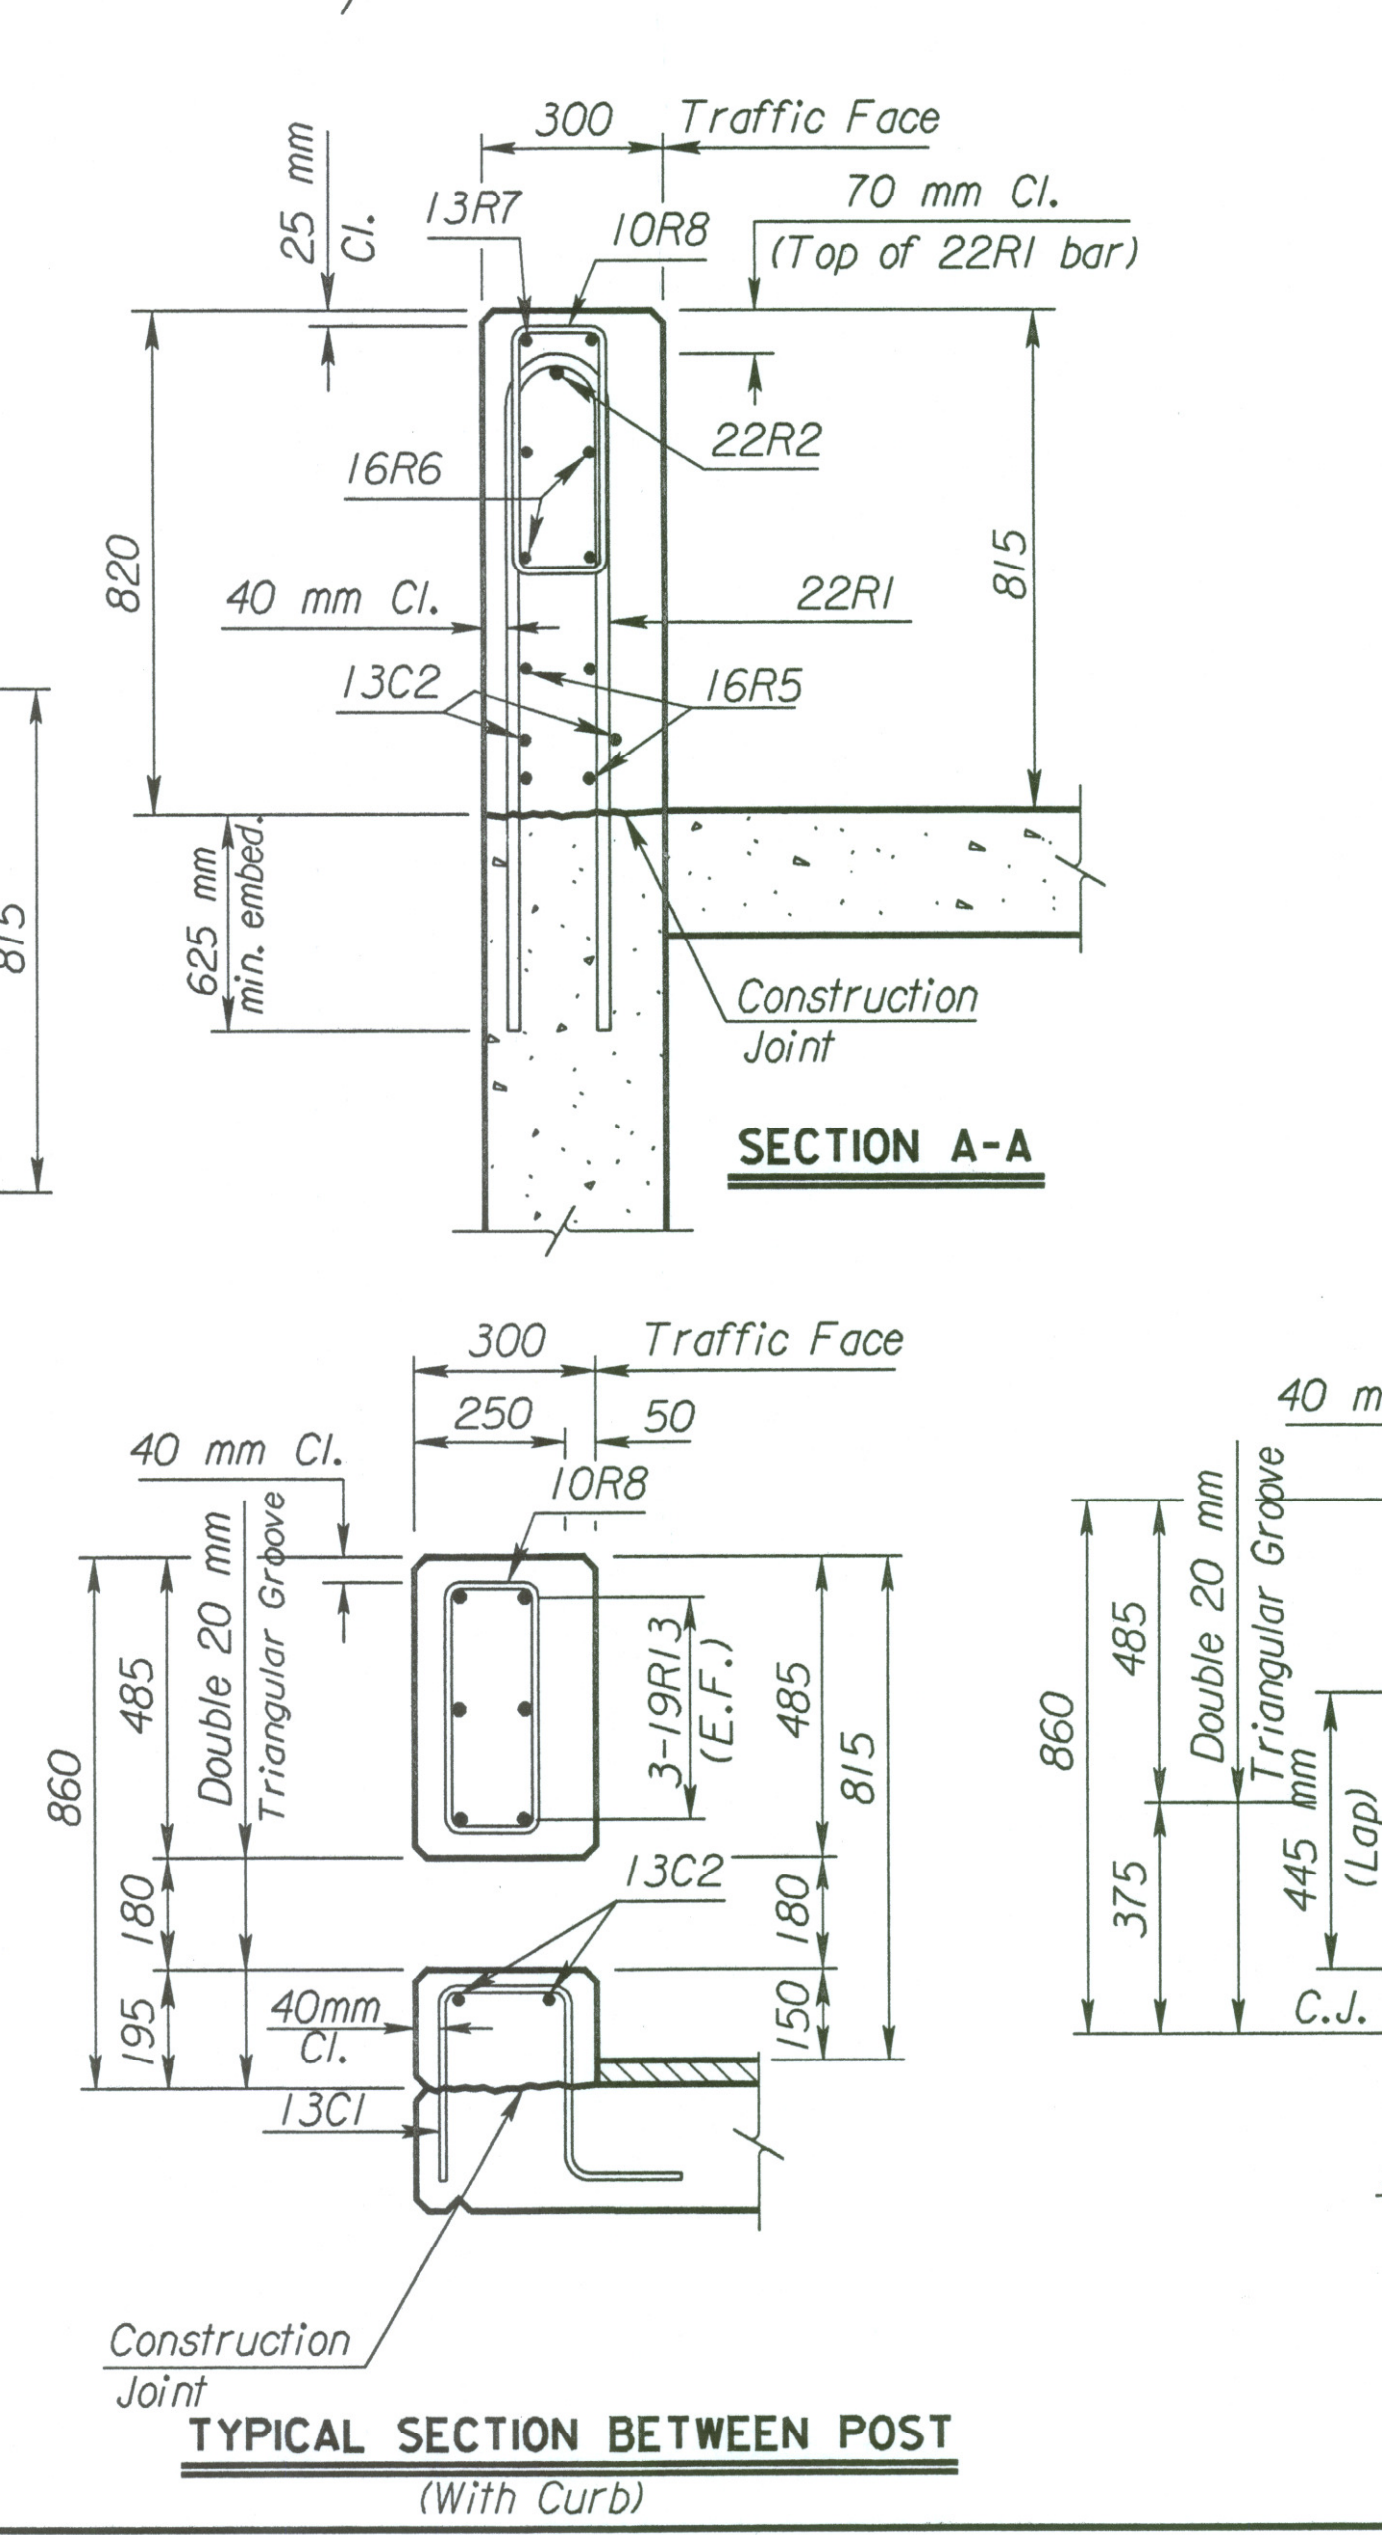

LEGEND
 NF = Near Face
 FF = Far Face
 EF = Each Face

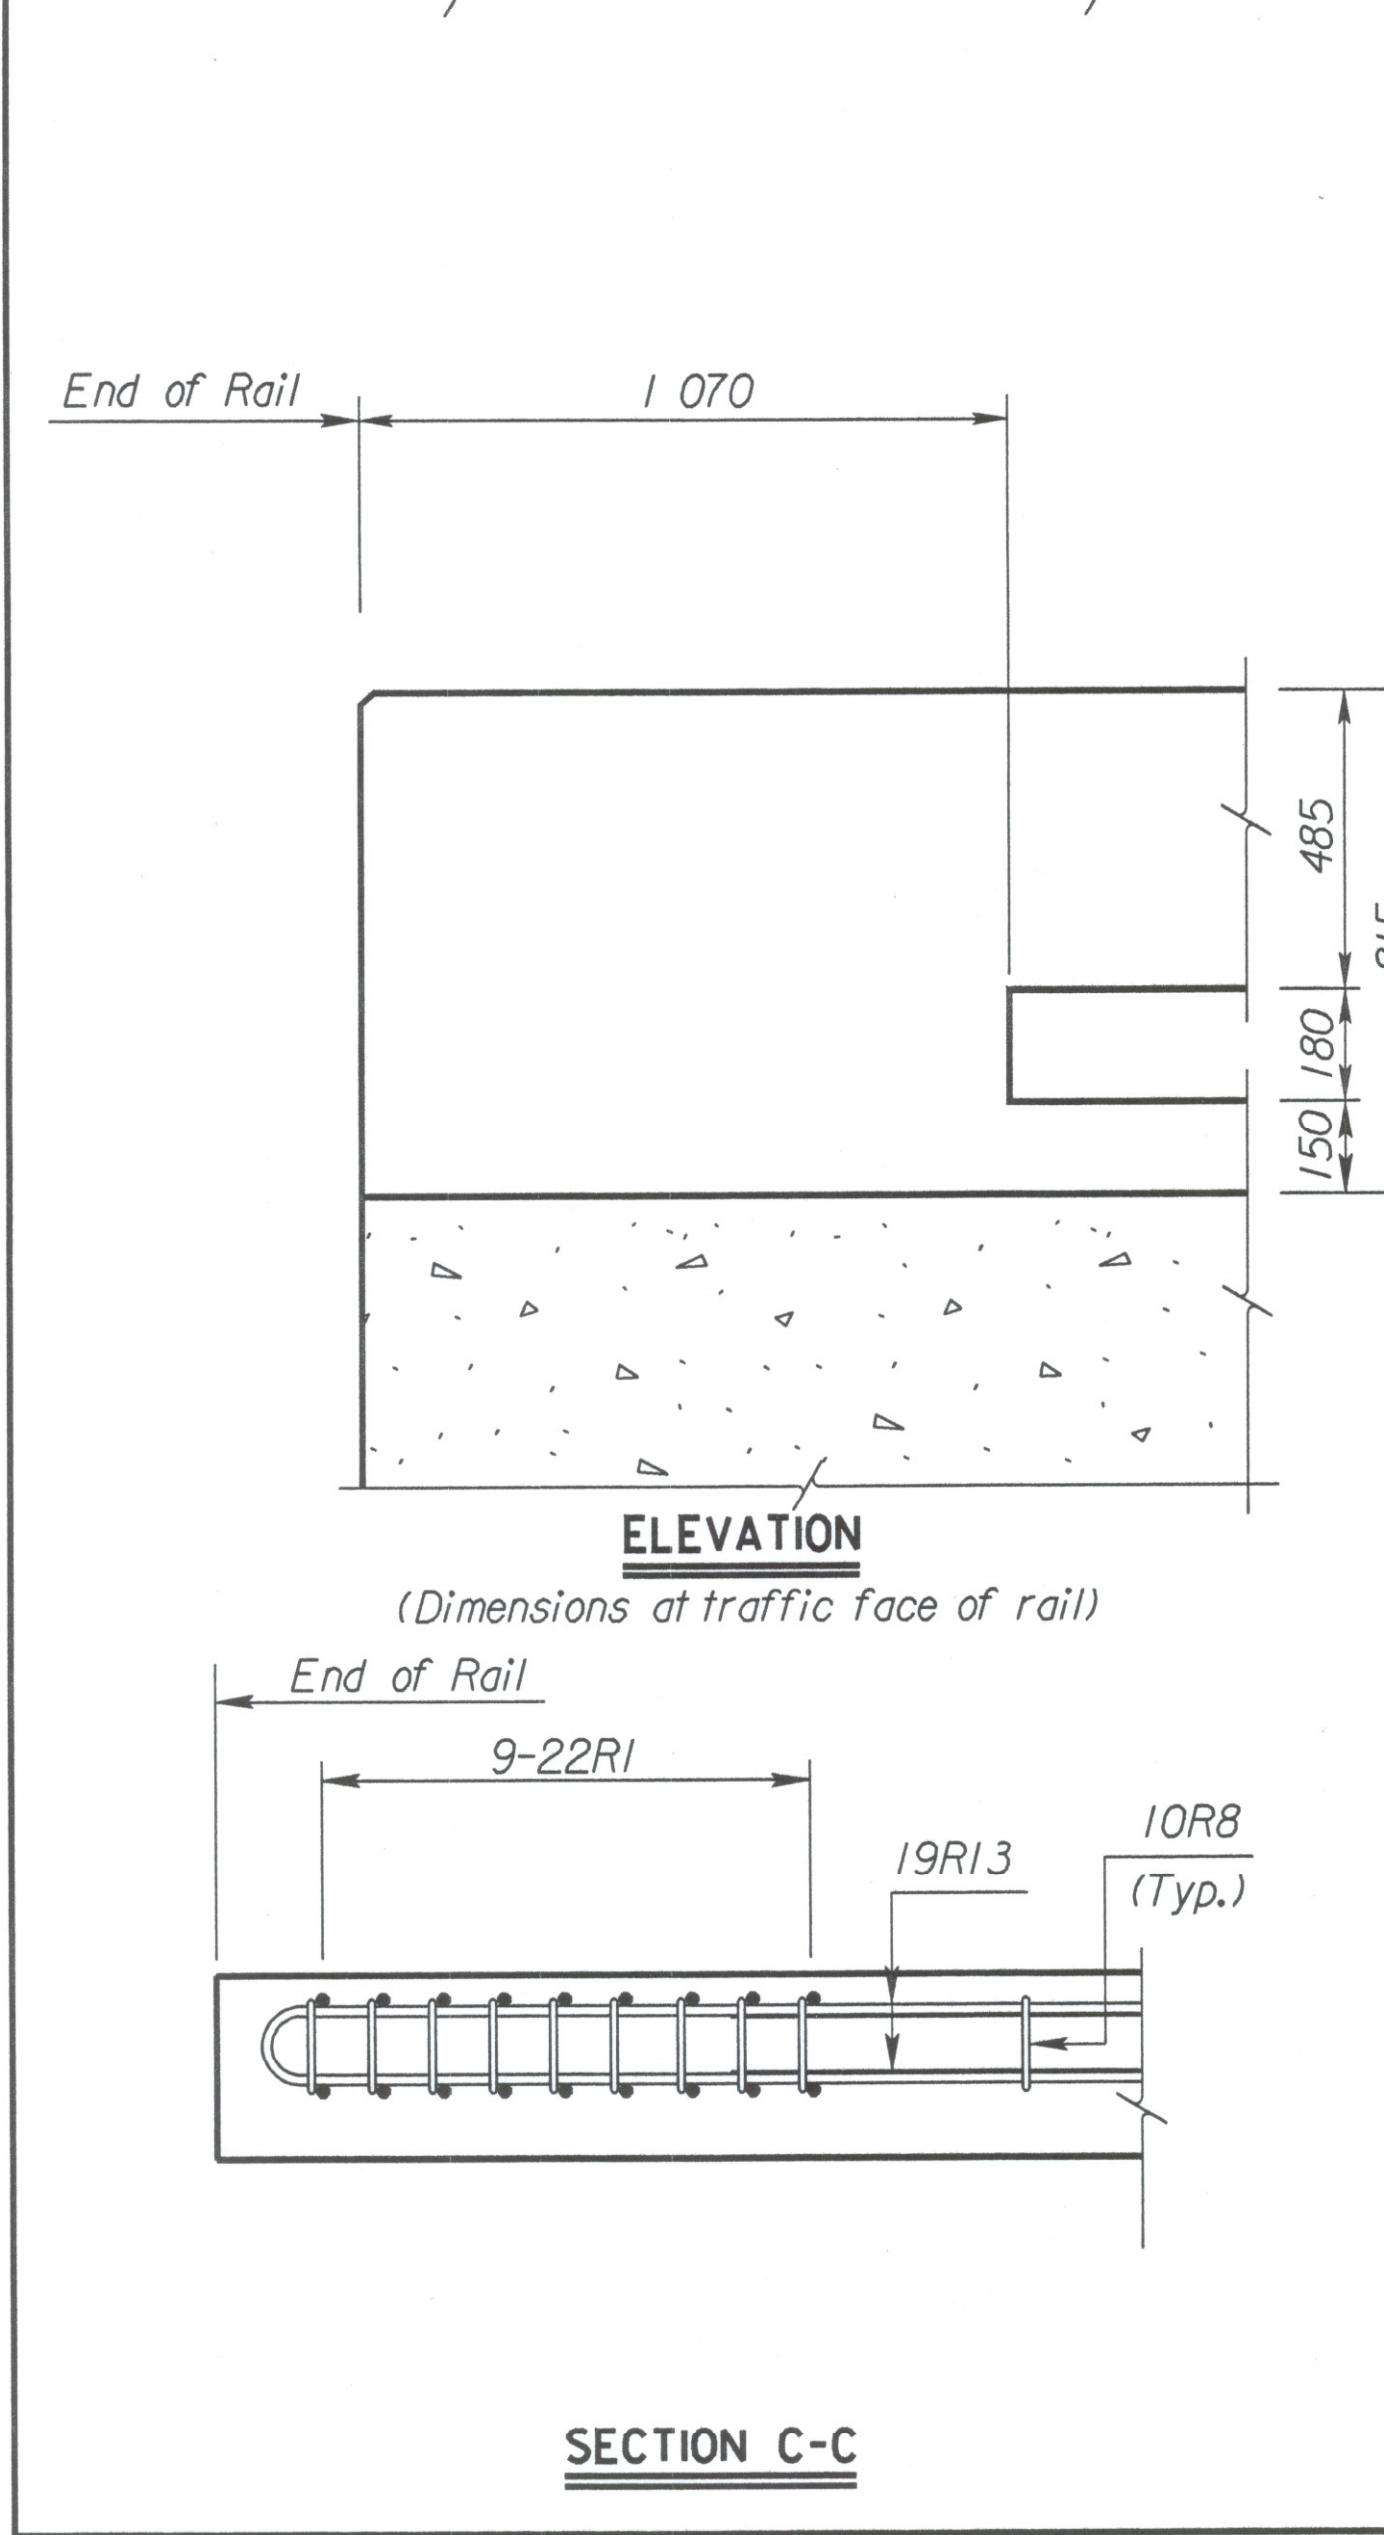

** Year Bridge Is Completed.
 2-10 mm ϕ Lugs @ 75 mm Ctrs. (Top & Bottom)
BRIDGE NUMBER PLATE
 (1 Required)
 (See Construction Layout for Location)

3					
2					
1	6-14-96	Current Release			
NO.	DATE	REVISIONS	BY	APP'D	
CITY OF WICHITA					
Br. No. 54-87-19.29(492) F.E.B. Sta. 16+005.740					
815 mm KANSAS CORRAL RAIL EB Frontage Rd. South Rail					
Sedgwick Co.					
SHEET NO.	OF	SCALE	APP'D	QUANTITIES	CADD
DESIGNED		DETAILED		QUAN. CK.	CADD CK.
DESIGN CK.		DETAIL CK.			

Plotted By : svb
 Plot File : i:\997\97362\001\bridge\comskin\EASTBOUND\Southrail
 Plot Date : 4-11-2002
 Std. Base File :
 Server File : usr2\stand\si\br182bsi.dgn
 Server : witch
 View: PLOT 1