
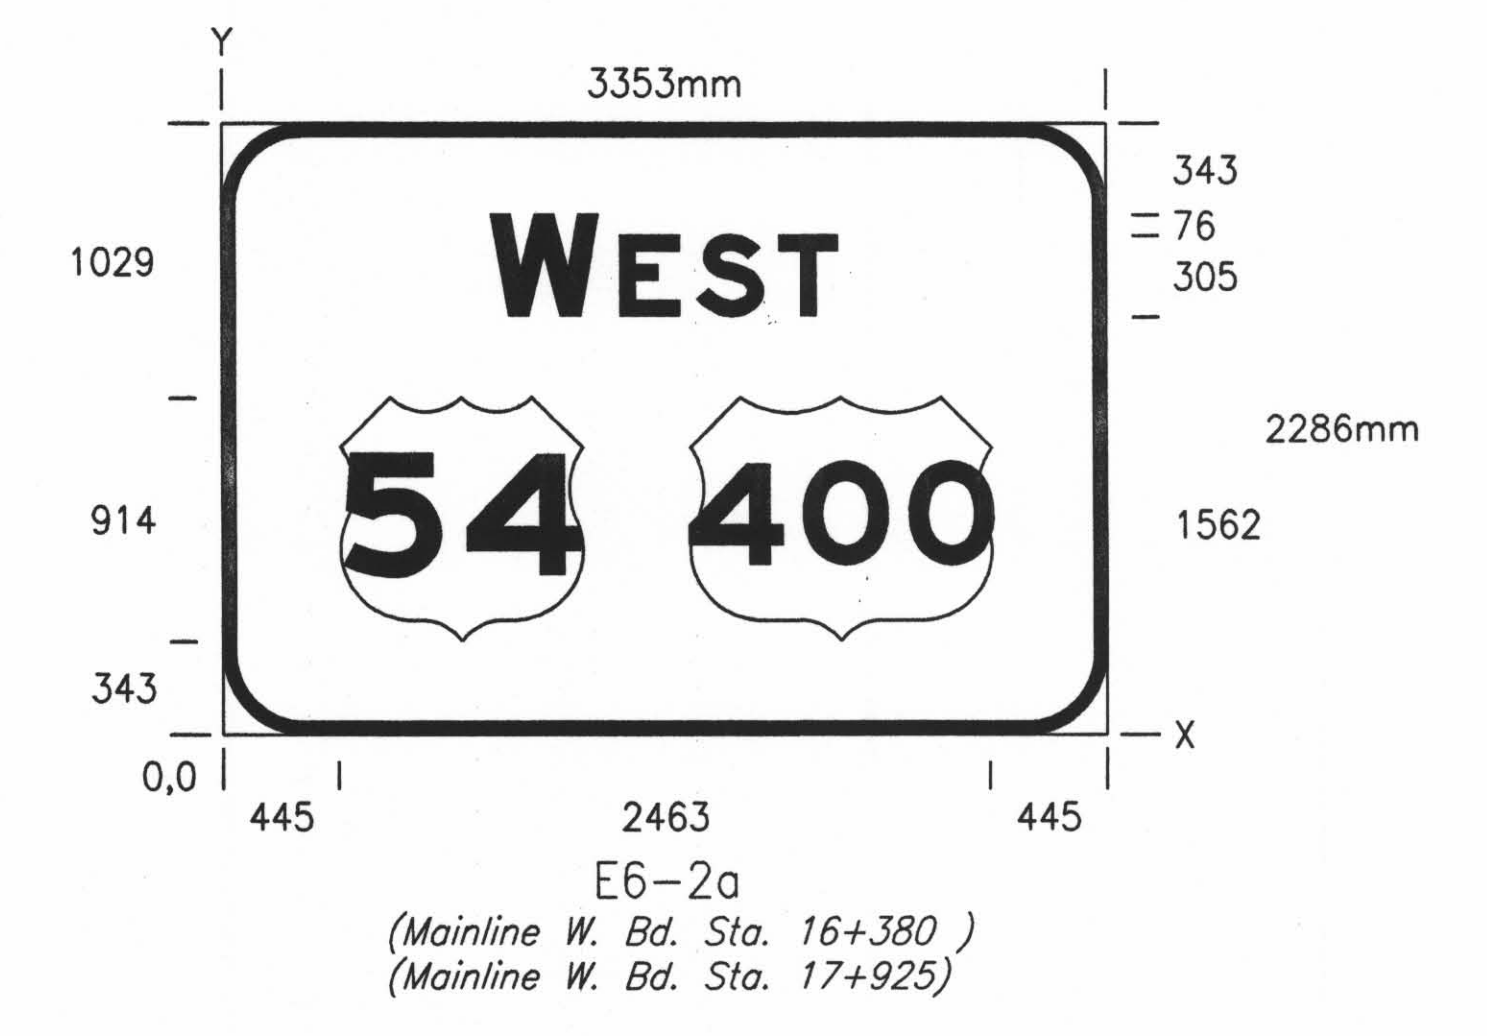
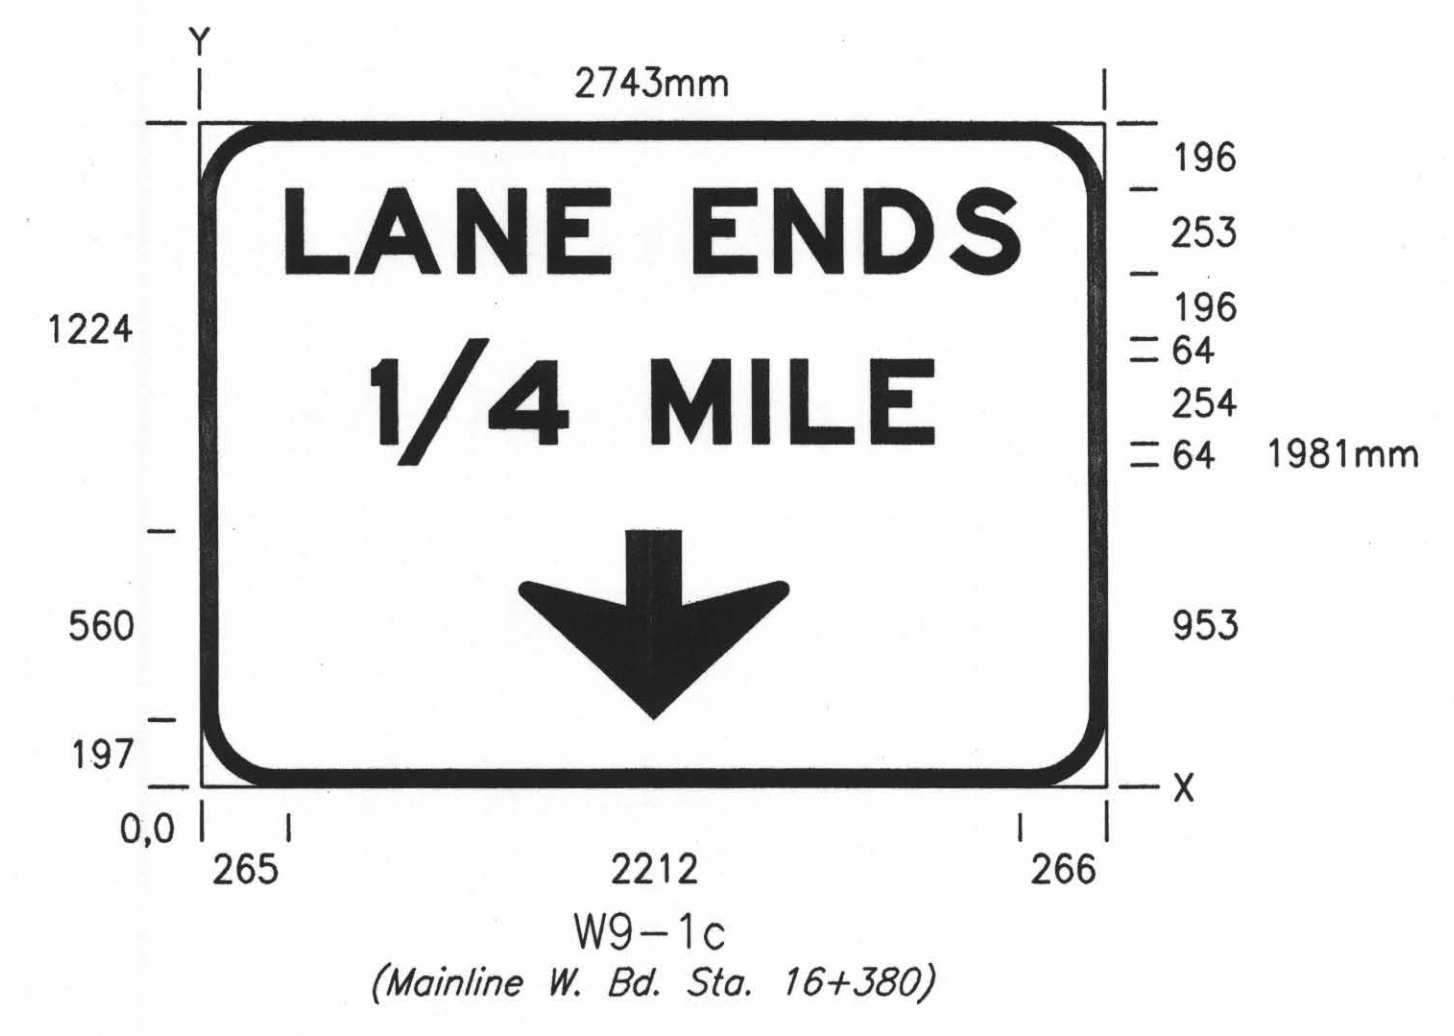
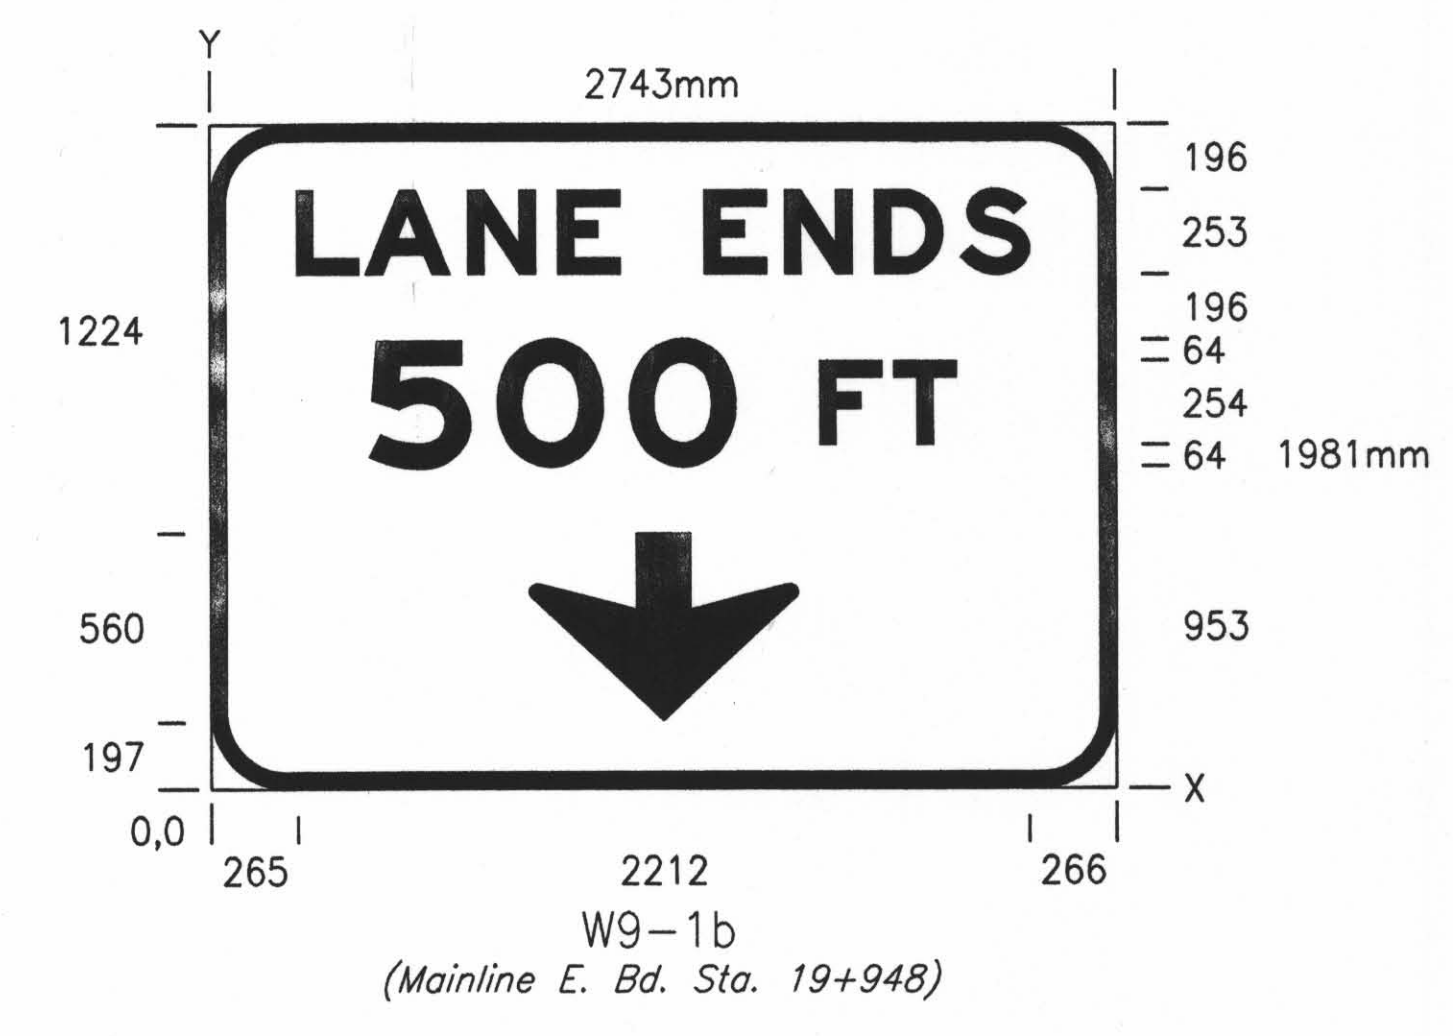
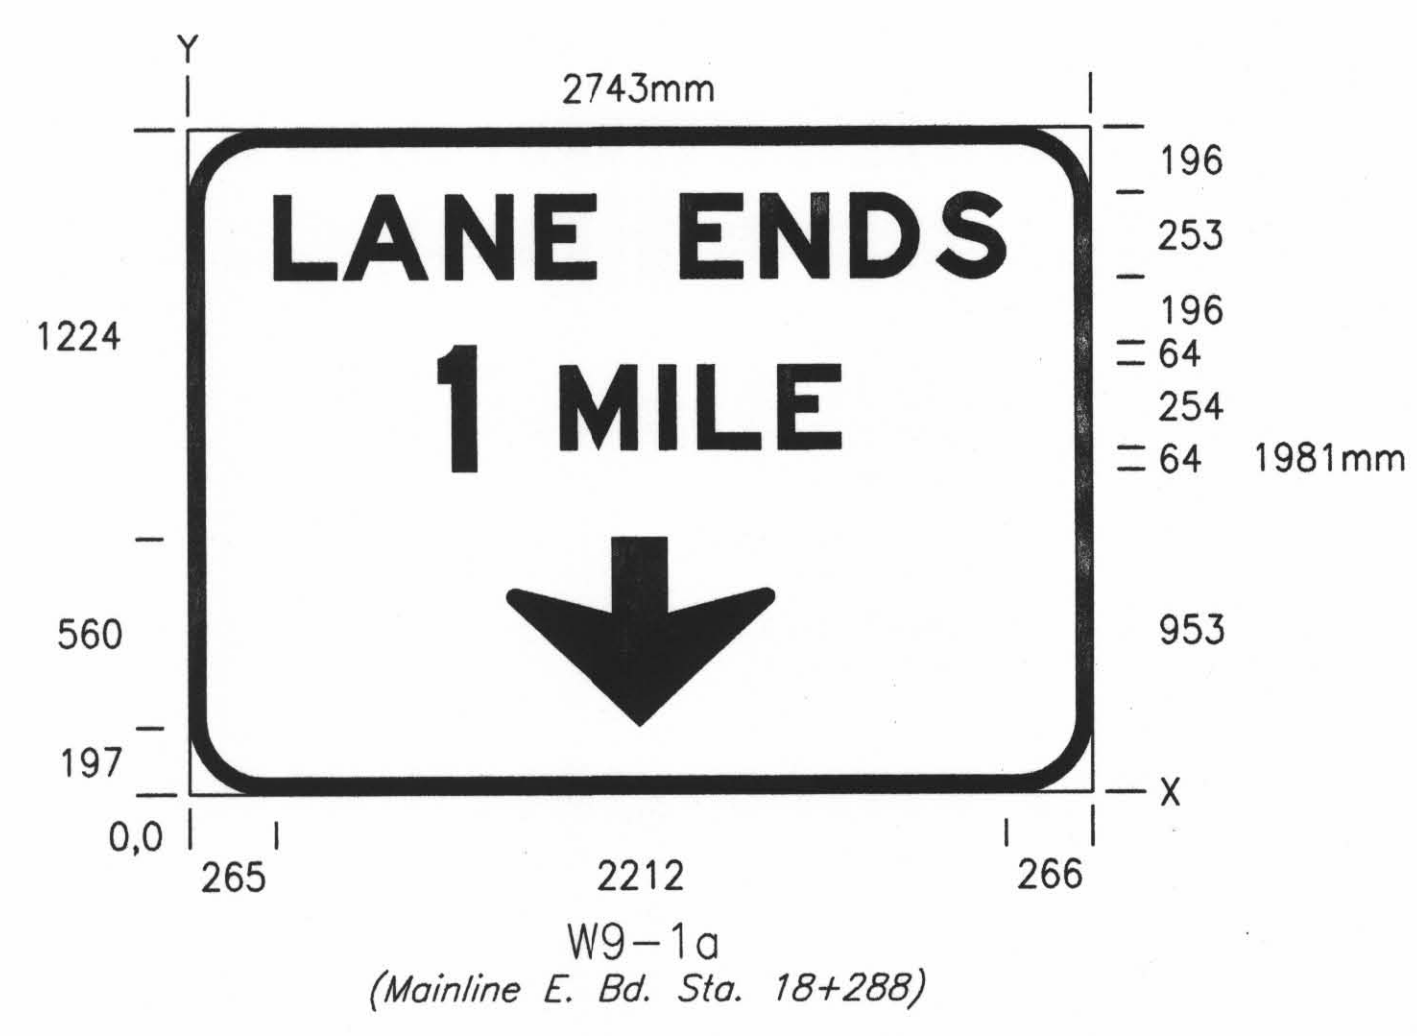
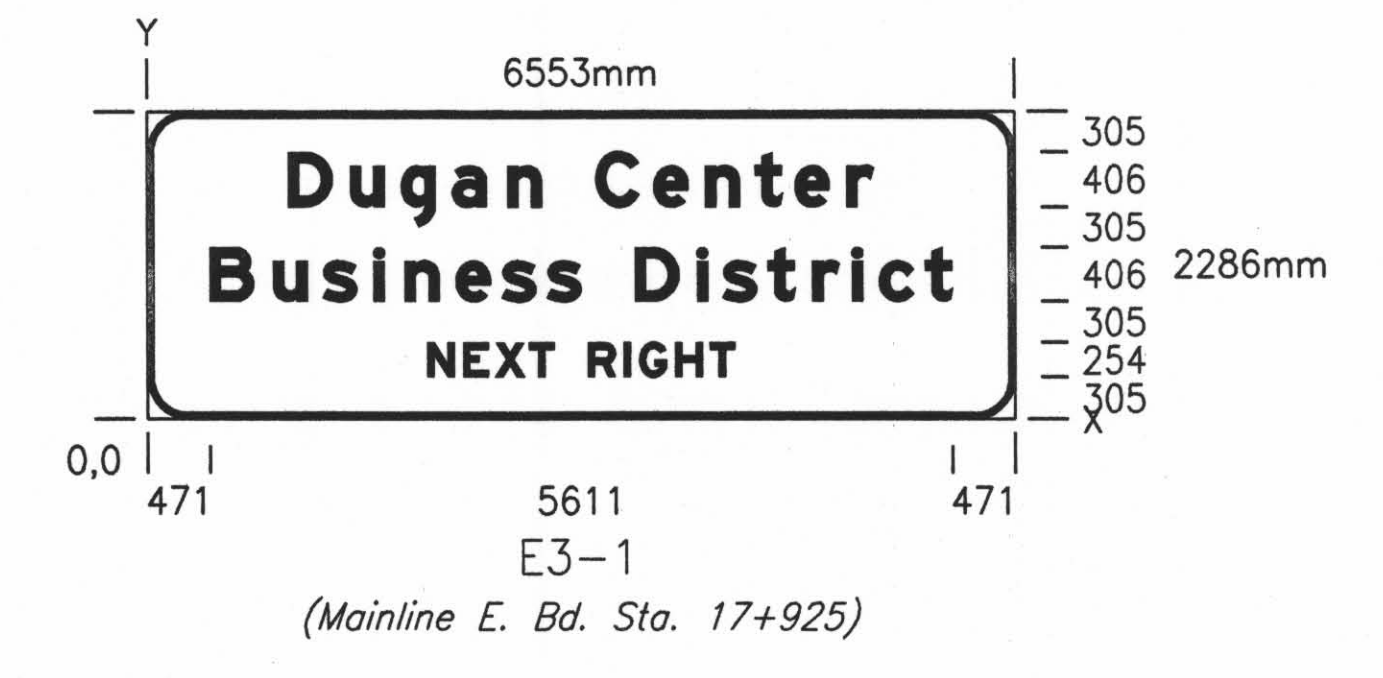
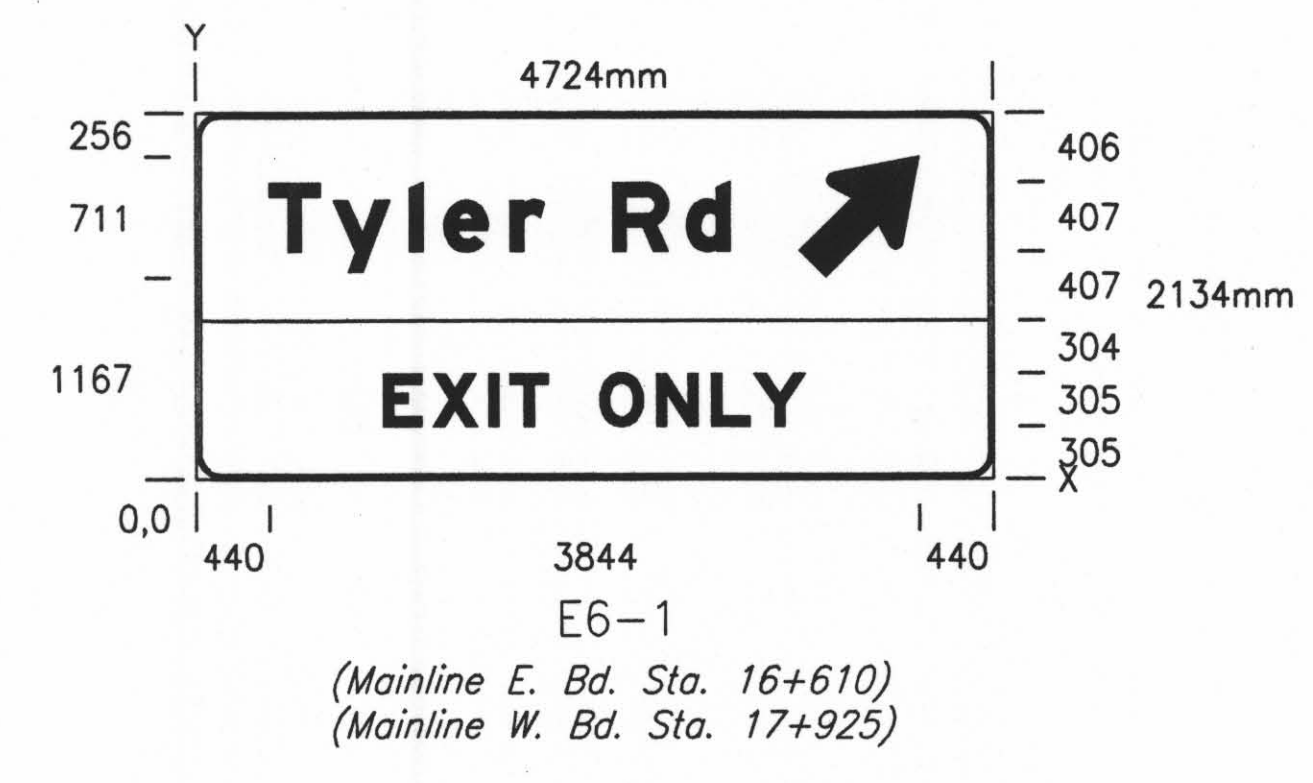
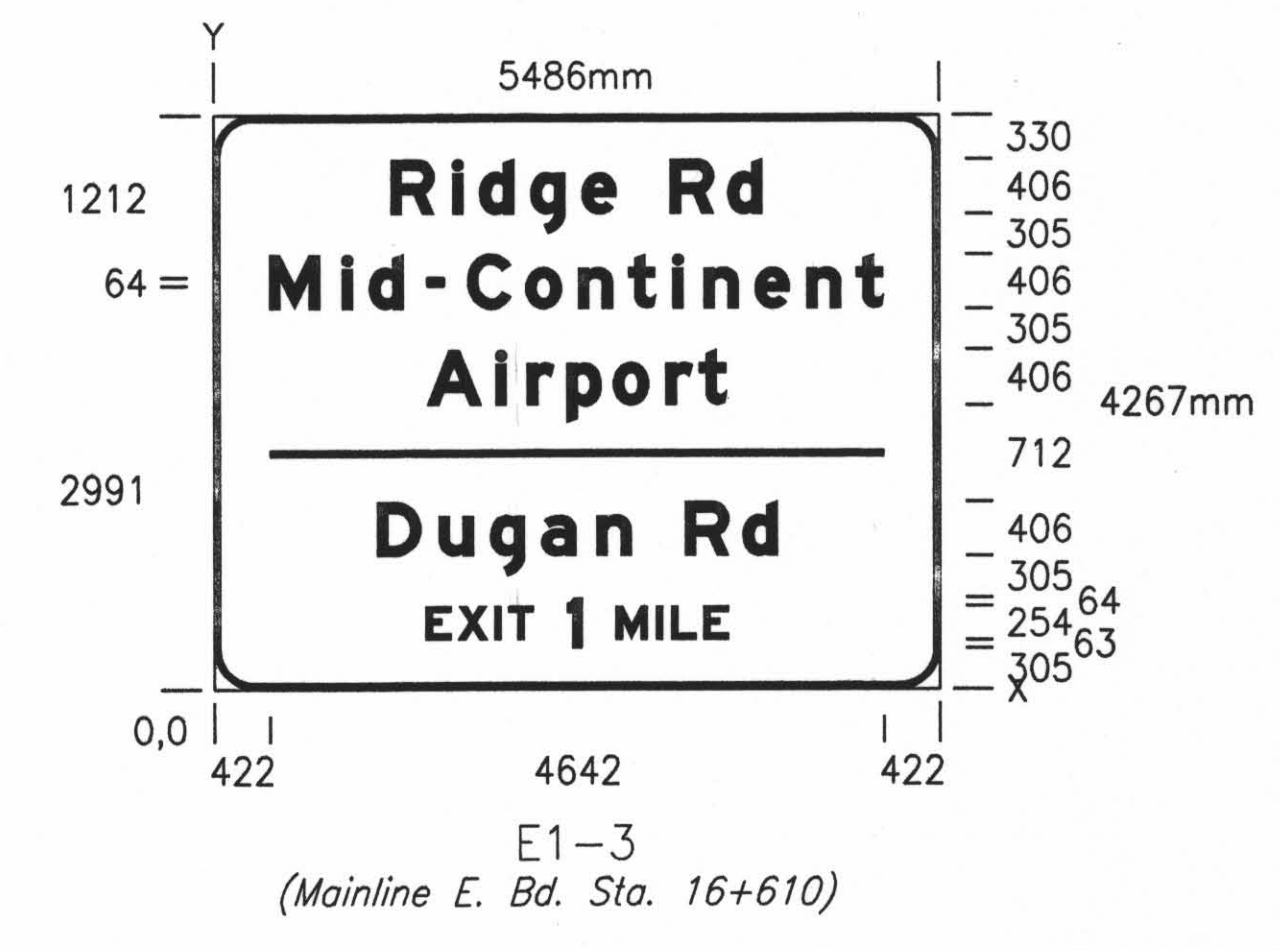
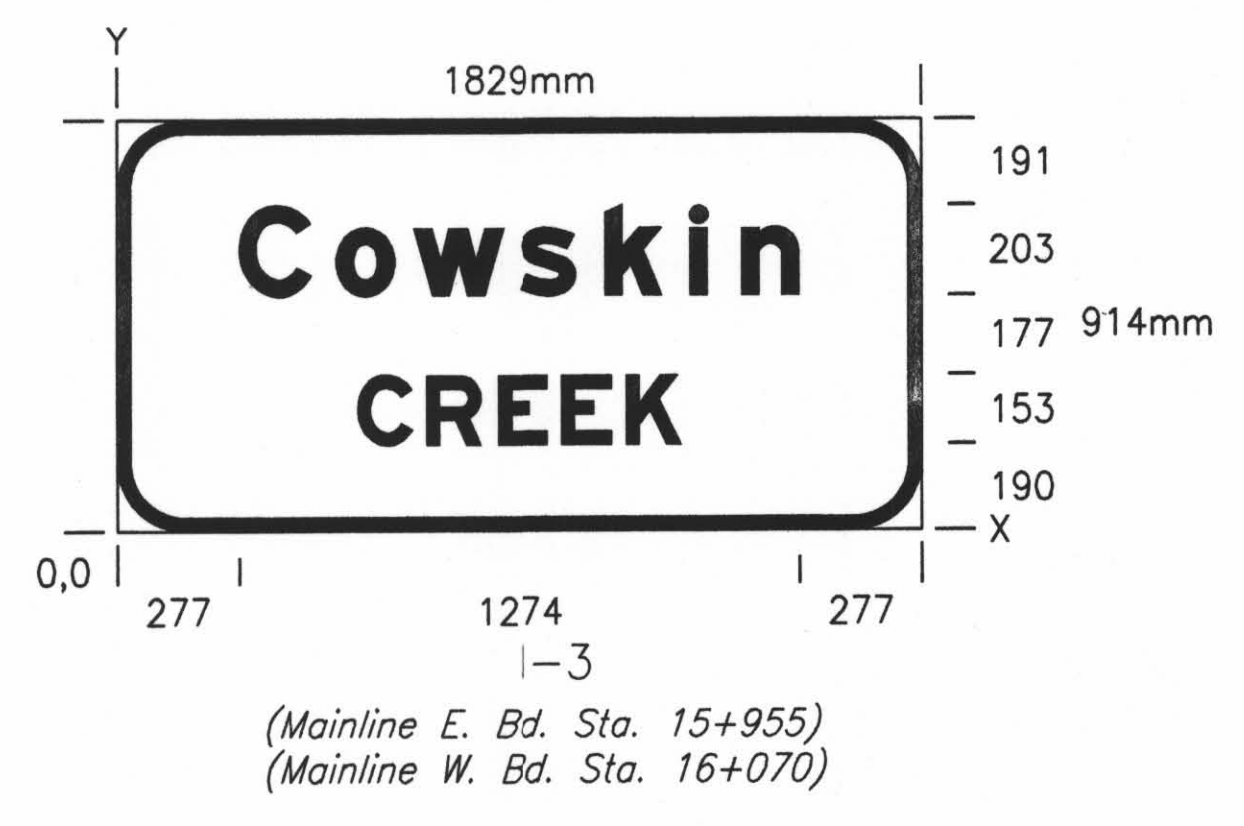
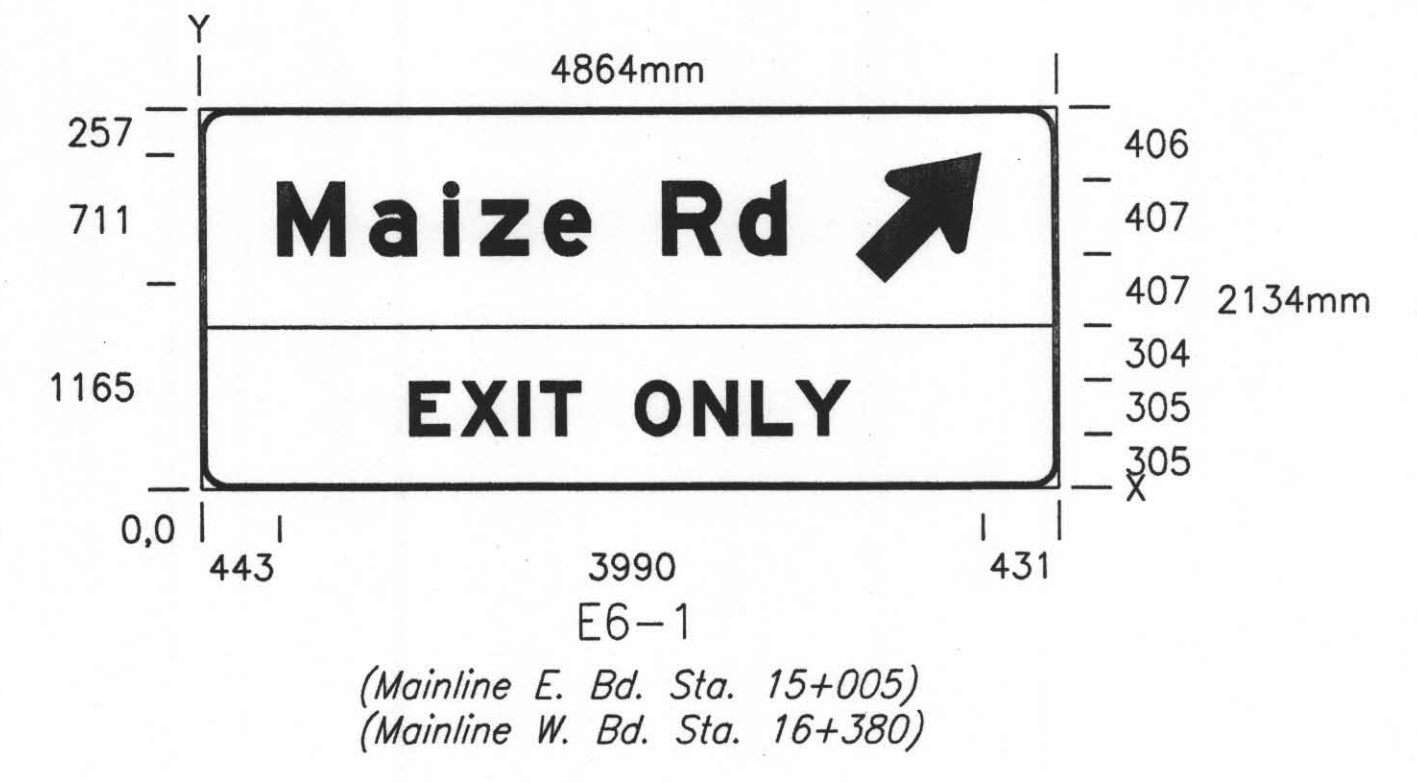
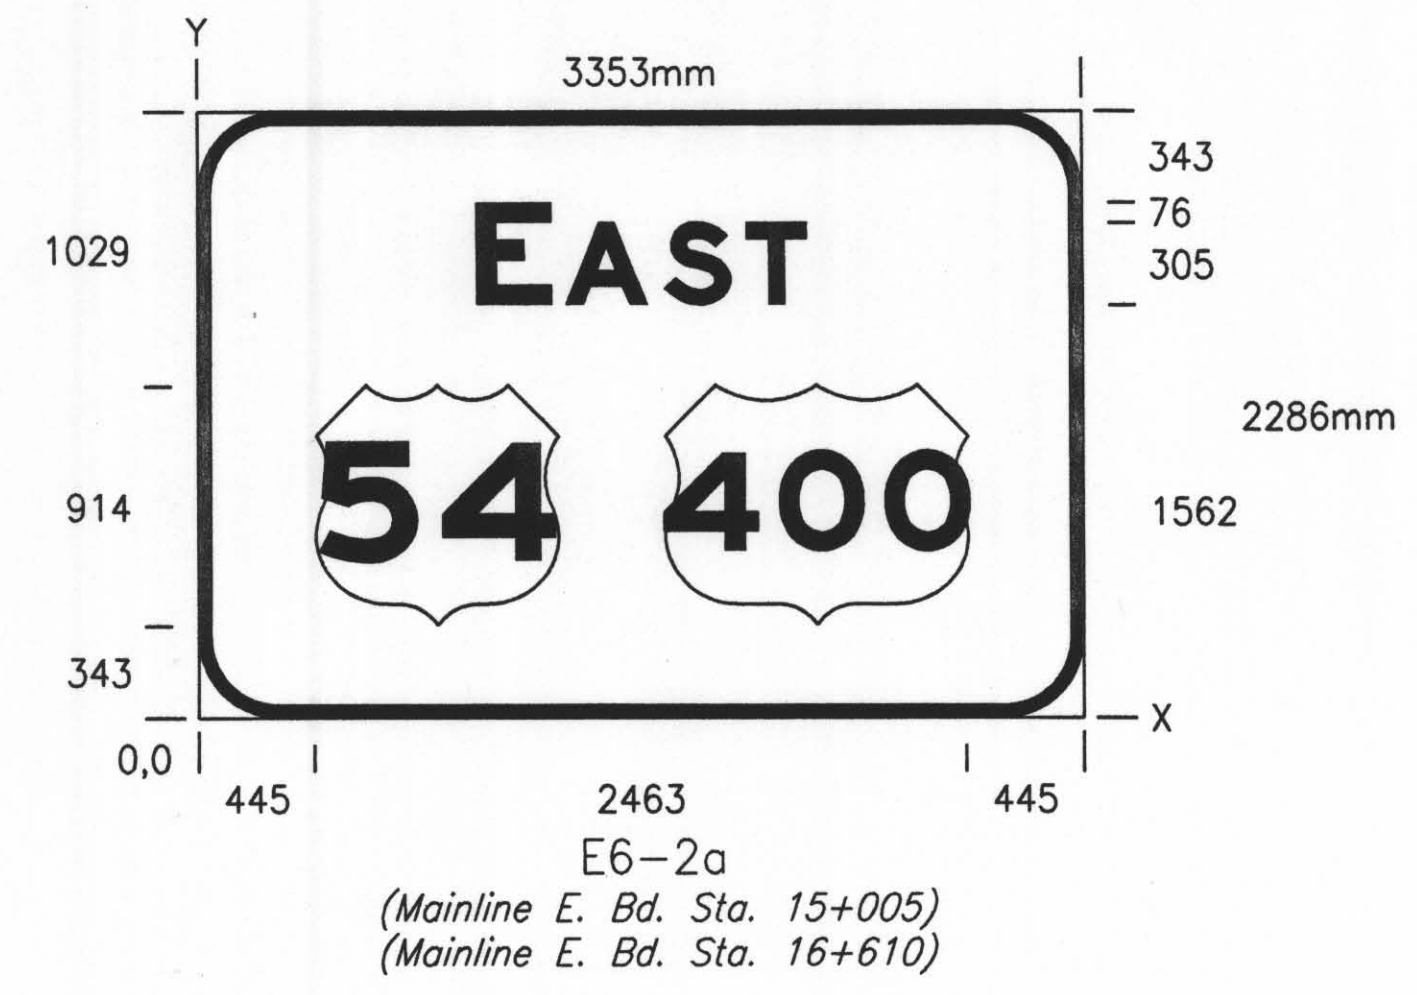
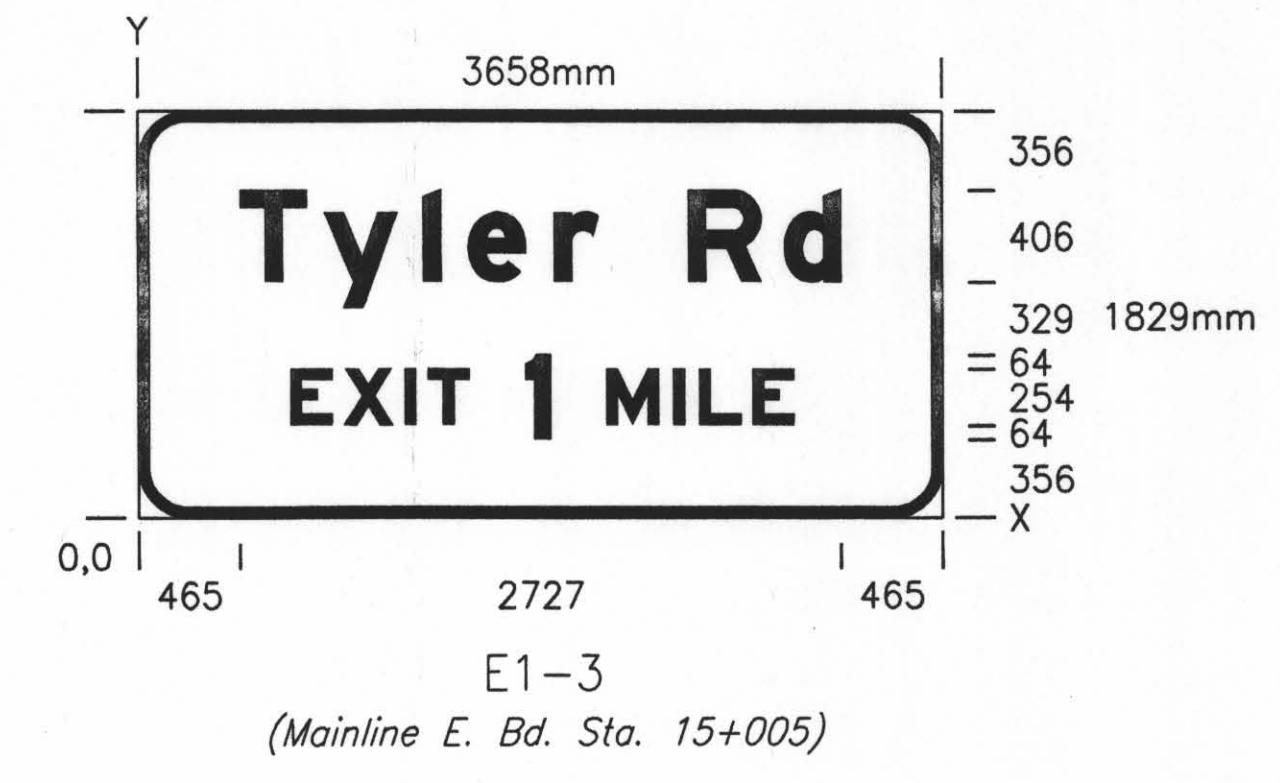


STATE	PROJECT NO.	YEAR	SHEET NO.	TOTAL SHEETS
KANSAS	54-87 K-6657-01	2002	740	1122

DATE	
BY	
REFERENCES NOTED	
REFERENCES CHECKED	

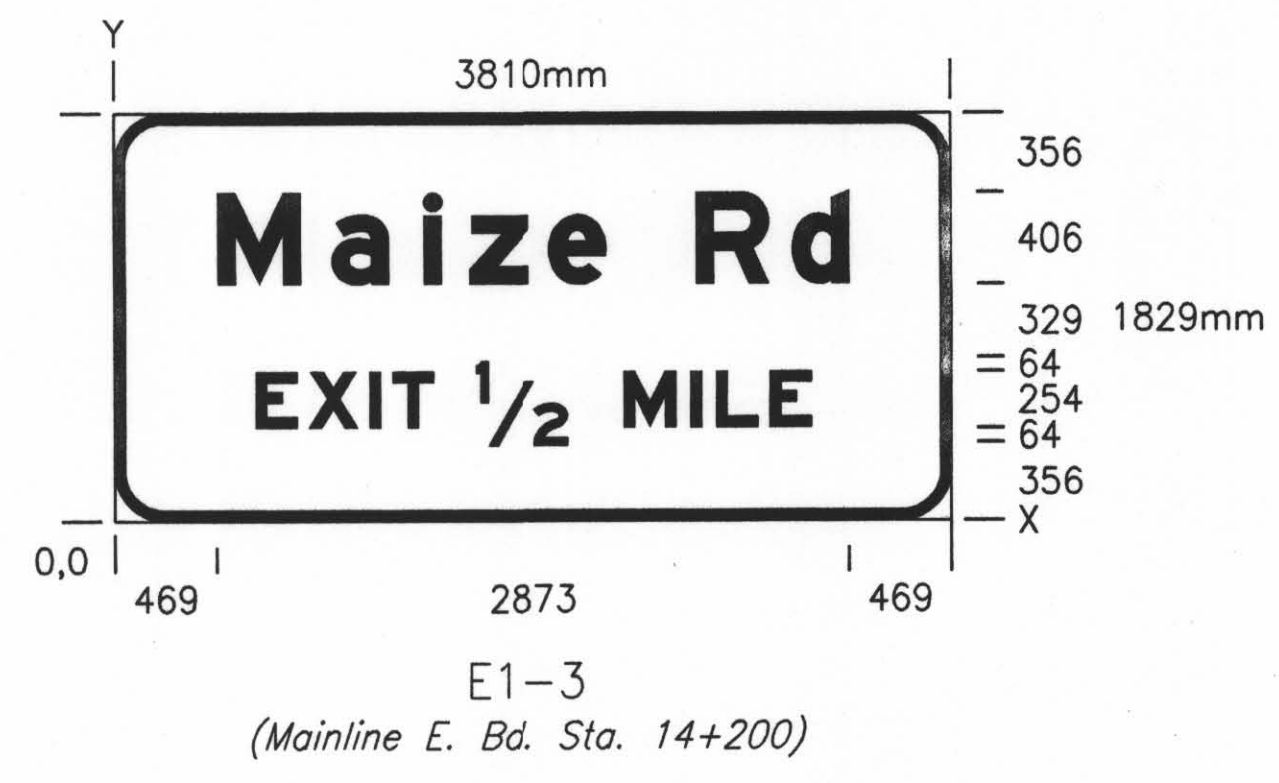

DSWR: RPG OPER: RPG SCALE: 1:500  
 i:/1997/97362/Signing/Layouts/Layouts.DGN 10-23-2001 8:49:44 LAST REV: 1-23-2002 BY: svb

**GENERAL NOTE:**  
 All Copy to be E-Modified  
 Shop drawings of Sign Layouts shall be submitted to the Engineer for approval prior to fabrication.

No.	Revisions	By	Date
CITY OF WICHITA <b>DESIGN DETAILS FOR          REMOVABLE LEGEND SIGNS</b>			
SEDGWICK COUNTY <b>Professional Engineering Consultants, P.A.</b> <small>303 S. TOPEKA • WICHITA, KANSAS 67202          316-262-2691 • FAX 316-262-3003</small>			
Designed by	RPG	Checked by	WDH
Drawn by	DRP	Date	April, 2002
		Job No.	97362